




2 BLOCK DE LEVEL 04
SCALE: 1 : 200

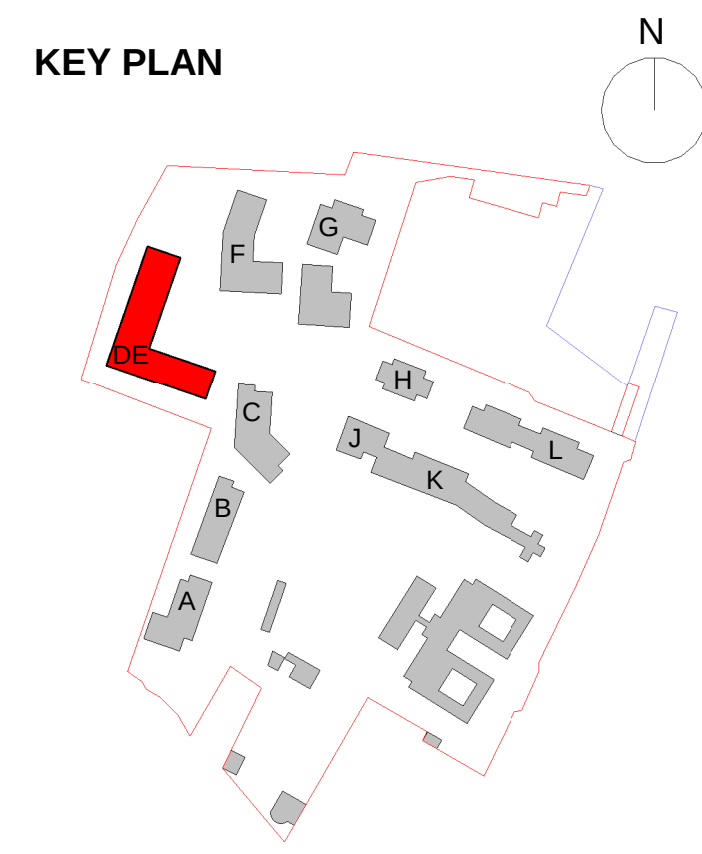

Copyright. All Rights Reserved.
This work is copyright and cannot be produced or copied in any form or by any means (graphic, electronic or mechanical including photocopying) without the written permission of the originator. Any licence, express or implied, to use this document for any purpose whatsoever is restricted to the terms of the agreement or implied agreement between the originator and the instructing party.

Levels and contours are relative to an Ordnance Survey Datum

Figured dimensions in millimetres.

All drawings are to be read in conjunction with Architectural Specification.

NOTES:

LEGEND:

- DENOTES DUAL ASPECT APARTMENT
- 1 Bed
- 2 Bed
- 2 Bed 3p
- 3 Bed
- Circulation
- Common Area
- Common Roof area
- Studio
- Sedum Roof

NOTES.

WALLS

Wall thicknesses are indicated as below:-

External walls - 600mm construction
Internal compartment walls - 315mm construction
Internal apartment partitions - 125mm construction

SCALE BAR 1:200

0M 1 2 4 6 8M

REVISION SCHEDULE			
NO.	DATE	ISSUED BY	DESCRIPTION
P01	21/10/22	PB	LRD Pre-App
P02	03/03/23	PB	LRD Application

PROJECT

ST. VINCENT'S HOSPITAL FAIRVIEW REDEVELOPMENT

PROJECT ADDRESS

St.Vincent's Hospital, Fairview, Dublin 3

CLIENT

St. Vincent's Hospital Fairview

PROJECT TEAM

STW

Scott Talon Walker ARCHITECTS

19 Merrion Square, Dublin 2, Ireland

Tel: +353 (0)1 669 3000

Email: mail@stwarchitects.com

Web: www.stwarchitects.com

DRAWING

Block DE Proposed Fourth Floor Plan

SCALE @A1	ISSUED:
1:200	03/03/23
DRAWN BY:	CHECKED BY:
SJM	PB
PROJECT NO.	PROJECT ARCHITECT:
20006	PAUL BARRY
DRAWING NO.	REVISION
SVRD-STW-DE-04-DR-A-022005	P02