




 

2 BLOCK DE LEVEL 09
SCALE: 1 : 200

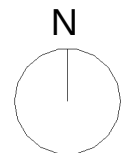

KEY PLAN

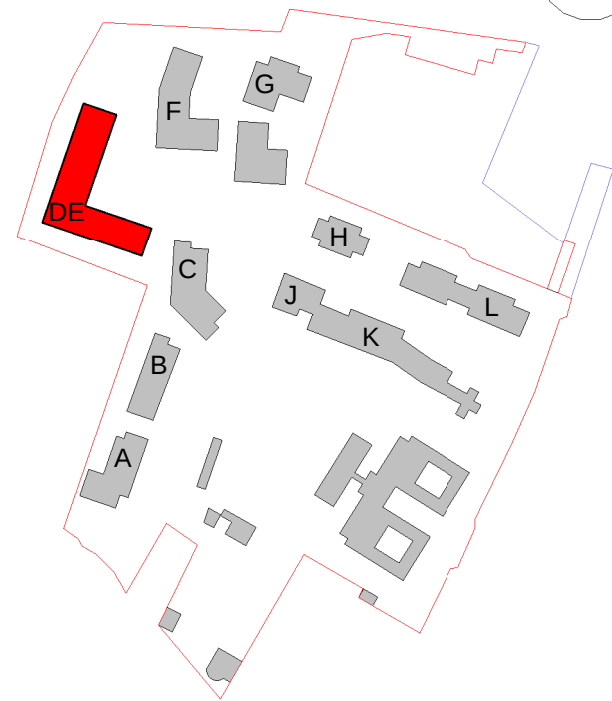

Copyright. All Rights Reserved.
This work is copyright and cannot be produced or copied in any form or by any means (graphic, electronic or mechanical including photocopying) without the written permission of the originator. Any license, express or implied, to use this document for any purpose whatsoever is restricted to the terms of the agreement or implied agreement between the originator and the instructing party.

Levels and contours are relative to an Ordnance Survey Datum

Figured dimensions in millimetres.

All drawings are to be read in conjunction with Architectural Specification.

NOTES:

LEGEND:

DENOTES DUAL ASPECT APARTMENT


- 1 Bed
- 2 Bed
- 2 Bed 3p
- 3 Bed
- Circulation
- Common Area
- Common Roof area
- Studio
- Sedum Roof

NOTES.

WALLS

Wall thicknesses are indicated as below:-

External walls - 600mm construction
Internal compartment walls - 315mm construction
Internal apartment partitions - 125mm construction

 

REVISION SCHEDULE			
NO.	DATE	ISSUED BY	DESCRIPTION
PO1	21/10/22	PB	LRD Pre-App
PO2	03/03/23	PB	LRD Application

PROJECT

ST. VINCENT'S HOSPITAL FAIRVIEW
REDEVELOPMENT

PROJECT ADDRESS

St. Vincent's Hospital, Fairview,
Dublin 3

CLIENT

St. Vincent's Hospital Fairview

PROJECT TEAM



19 Merrion Square, Dublin 2, Ireland
Tel: +353 (0)1 669 3000
Email: mail@stwarehitects.com
Web: www.stwarehitects.com

DRAWING

Block DE Proposed Ninth Floor Plan

SCALE @A1 1:200	ISSUED: 03/03/23
DRAWN BY: SJM	CHECKED BY: PB
PROJECT NO. 20006	PROJECT ARCHITECT: PAUL BARRY
DRAWING NO. SVRD-STW-DE-09-DR-A-022010	REVISION P02