
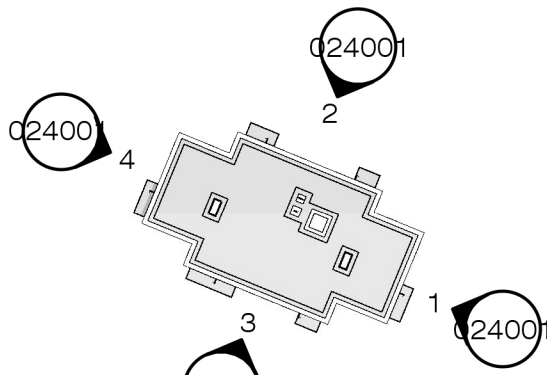


NOTES:

KEY PLAN

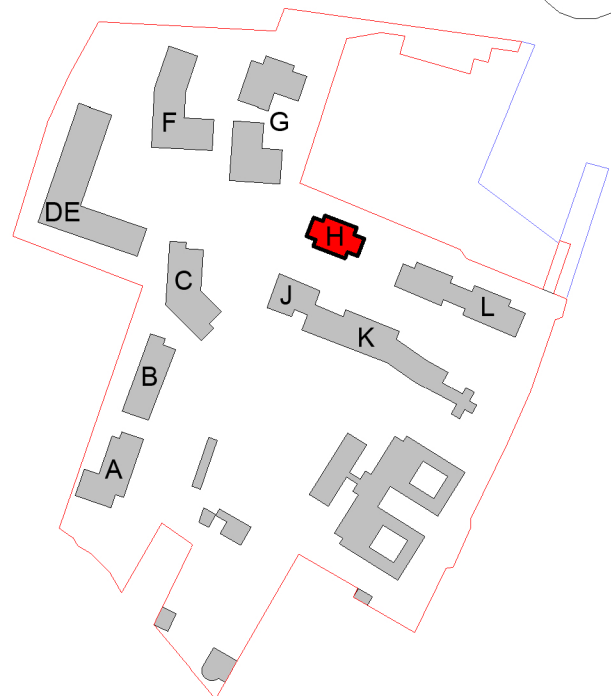

5 Key Plan Elevations

SCALE: 1 : 1000

EXTERNAL MATERIALS:

- 1 Light Buff Brick
- 2 Bronze RAL Metal Louvres
- 3 Bronze RAL Metal
- 4 Textured Brick to match adjacent Brick Colour
- 5 Fritted Double Glazed Windows with Bronze RAL frames

REVISION SCHEDULE			
NO.	DATE	ISSUED BY	DESCRIPTION
P01	21/10/22	PB	LRD Pre-App
P02	03/03/23	PB	LRD Application

PROJECT

ST. VINCENTS HOSPITAL FAIRVIEW REDEVELOPMENT

PROJECT ADDRESS

St.Vincent's Hospital,
Fairview, Dublin 3

CLIENT

St. Vincent's Hospital Fairview

PROJECT TEAM



19 Merrion Square, Dublin 2, Ireland
Tel: +353 (0)1 669 3000
Email: mail@stwarchitects.com
Web: www.stwarchitects.com

DRAWING

Block H Elevations

SCALE @A1	ISSUED:
1:200	03/03/23
DRAWN BY:	CHECKED BY:
MJ	Checker
PROJECT NO.	PROJECT ARCHITECT:
20006	PAUL BARRY
DRAWING NO.	REVISION
SVRD-STW-H-ZZ-DR-A-024001	P02



1 EAST ELEVATION

SCALE: 1 : 200




2 NORTH ELEVATION

SCALE: 1 : 200



3 SOUTH ELEVATION

SCALE: 1 : 200

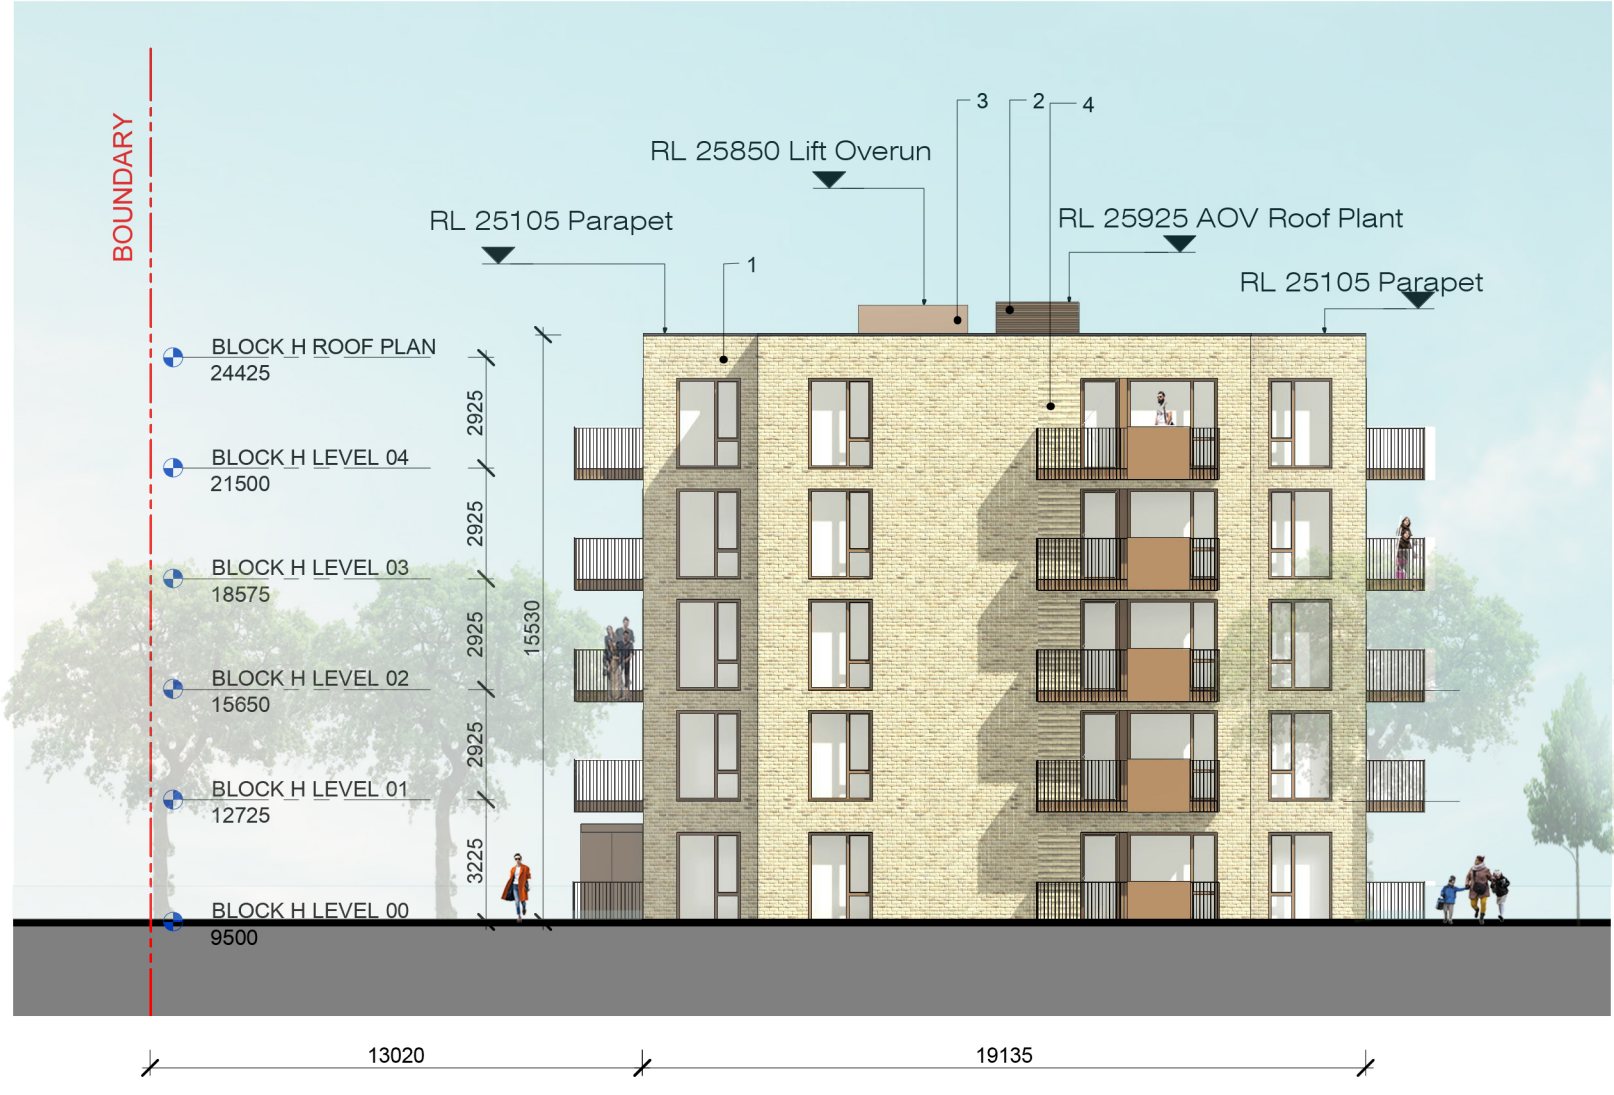

4 WEST ELEVATION

SCALE: 1 : 200