

Copyright. All Rights Reserved.
 This work is copyright and cannot be produced or copied in any form or by any means (graphic, electronic or mechanical including photocopying) without the written permission of the originator. Any license, express or implied, to use this document for any purpose whatsoever is restricted to the terms of the agreement or implied agreement between the originator and the instructing party.

Levels and contours are relative to an Ordnance Survey Datum


Figured dimensions in millimetres.

All drawings are to be read in conjunction with Architectural Specification.

NOTES:

GENERAL DRAWING NOTE:

- THIS DRAWING IS INTENDED FOR PLANNING PURPOSES ONLY.
- THIS DRAWING IS INTENDED TO BE READ IN CONJUNCTION WITH THE FOLLOWING DOCUMENTATION:
 - THE 'PROPOSED' DRAWING SERIES
 - THE 'SCHEDULE OF WORKS'
 - THE 'CONSERVATION REPORT'
 - THE 'PLANNING DESIGN STATEMENT'
- PLEASE REFER TO THE 'SCHEDULE OF WORKS' DOCUMENT FOR SCOPE OF WORKS ASSOCIATED WITH ALL LOCATION SPECIFIC TAGS ON THIS DRAWING.
- DO NOT SCALE FROM DRAWINGS - REFER TO FIGURED DIMENSIONS ONLY. ALL DISCREPANCIES OR INCONSISTENCIES ARE TO BE REPORTED IMMEDIATELY TO THE ARCHITECT.
- ALL RETAINED EXISTING WINDOWS TO BE REPAIRED AND REDECORATED IN ACCORDANCE WITH THE ARCHITECT'S SPECIFICATIONS AND CONSERVATION REPORT.

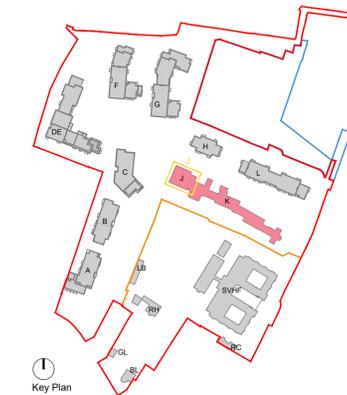

Legend:

- Existing 19th Century Building
- Proposed New Build
- Tenant Concierge (at ground floor level) & Residential Units

External Materials:

- Clear Glass
- Metal Frame RAL 7022
- Fritted Glass
- Vertical Bronze Coloured ribs.
- Bronze Metal Clad Insulated Panel
- Metal Clad Panel With RAL 7022 Finish
- Metal Clad Overhang with RAL Finish

REVISION SCHEDULE			
NO.	DATE	ISSUED BY	DESCRIPTION
P01	21/10/2022	AE	LRD Pre-App
P02	03/03/2023	PH	LRD Application

PROJECT

ST. VINCENT'S HOSPITAL FAIRVIEW REDEVELOPMENT

PROJECT ADDRESS

St. Vincent's Hospital, Fairview, Dublin 3

CLIENT

St. Vincent's Hospital Fairview

PROJECT TEAM


STW
 Scott Tallon Walker
 ARCHITECTS

19 Merrion Square, Dublin 2, Ireland
 Tel: +353 (0)1 669 3000
 Email: mail@stwarchitects.com
 Web: www.stwarchitects.com


DRAWING

**Block JK
 J Proposed North & South Elevations**

SCALE @A1 1:100	ISSUED: 03/03/2023
DRAWN BY: Aprar Elawad	CHECKED BY: Paul Hadfield
PROJECT NO. 20006	PROJECT ARCHITECT: Ronan Phelan
DRAWING NO. SVRD-STW-JK-ZZ-DR-A-028002	REVISION P02

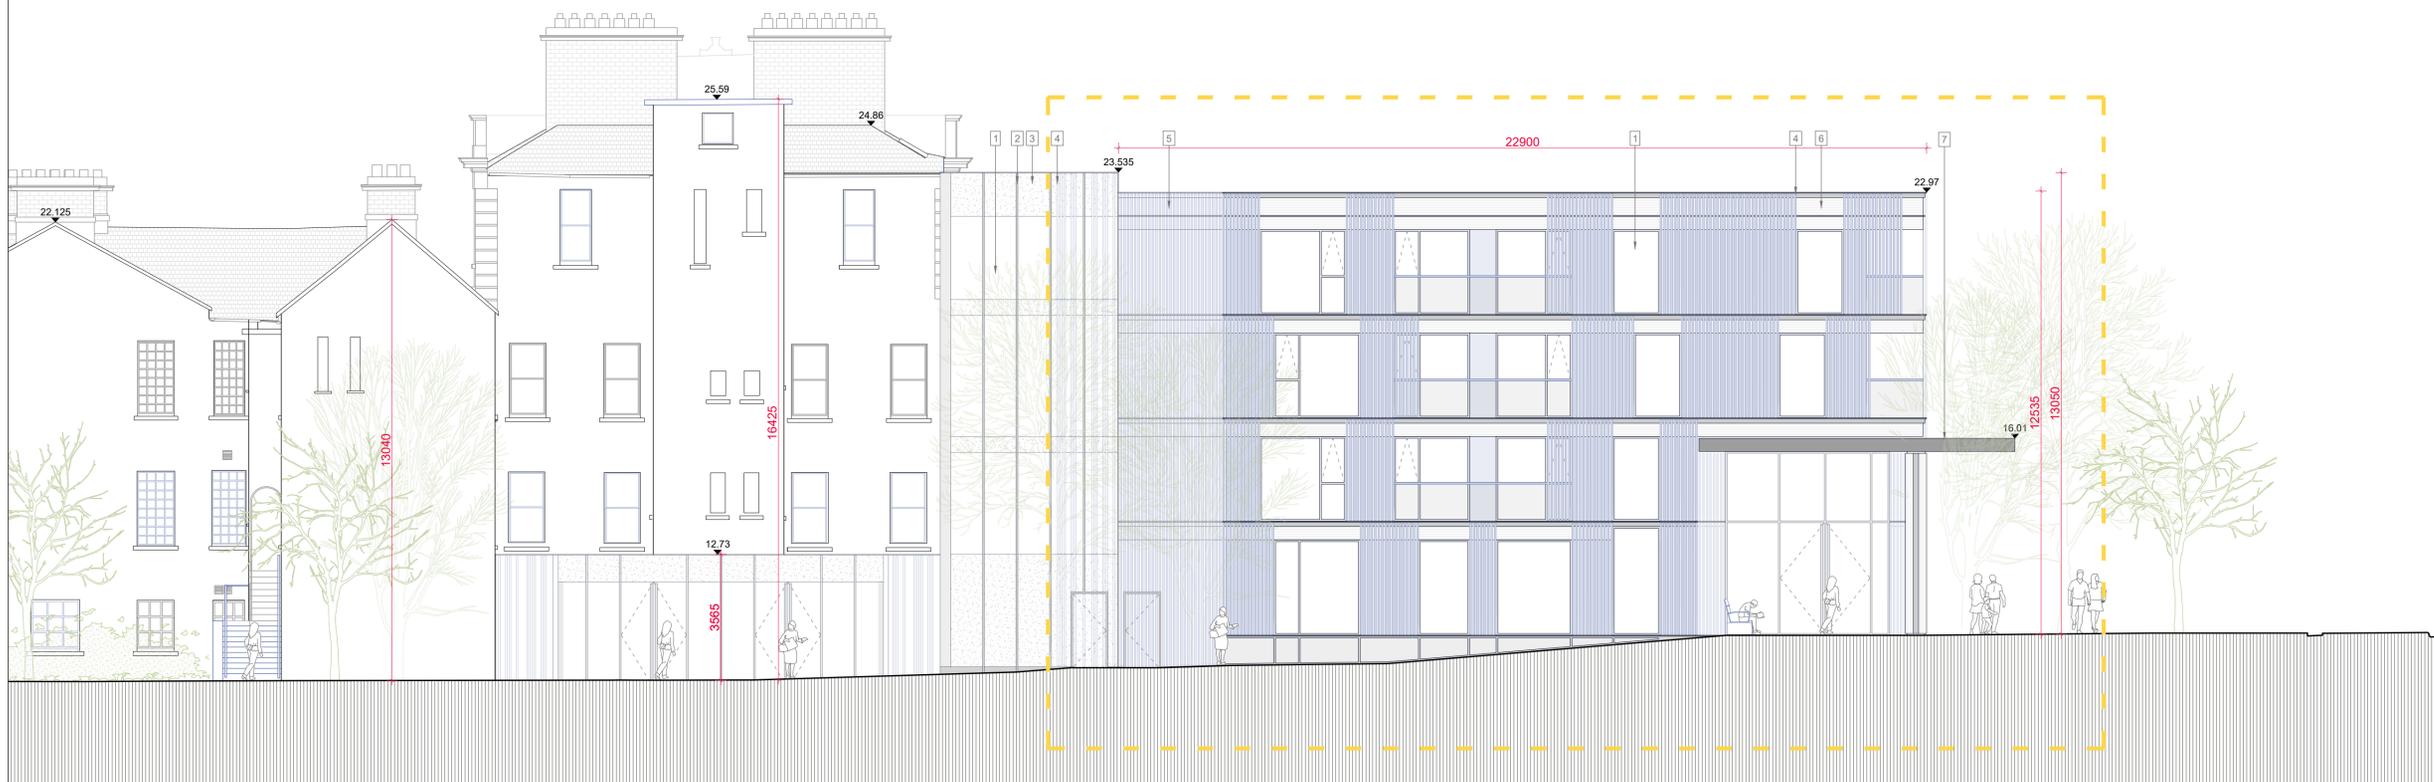

01 North Elevation Proposed SCALE 1:100

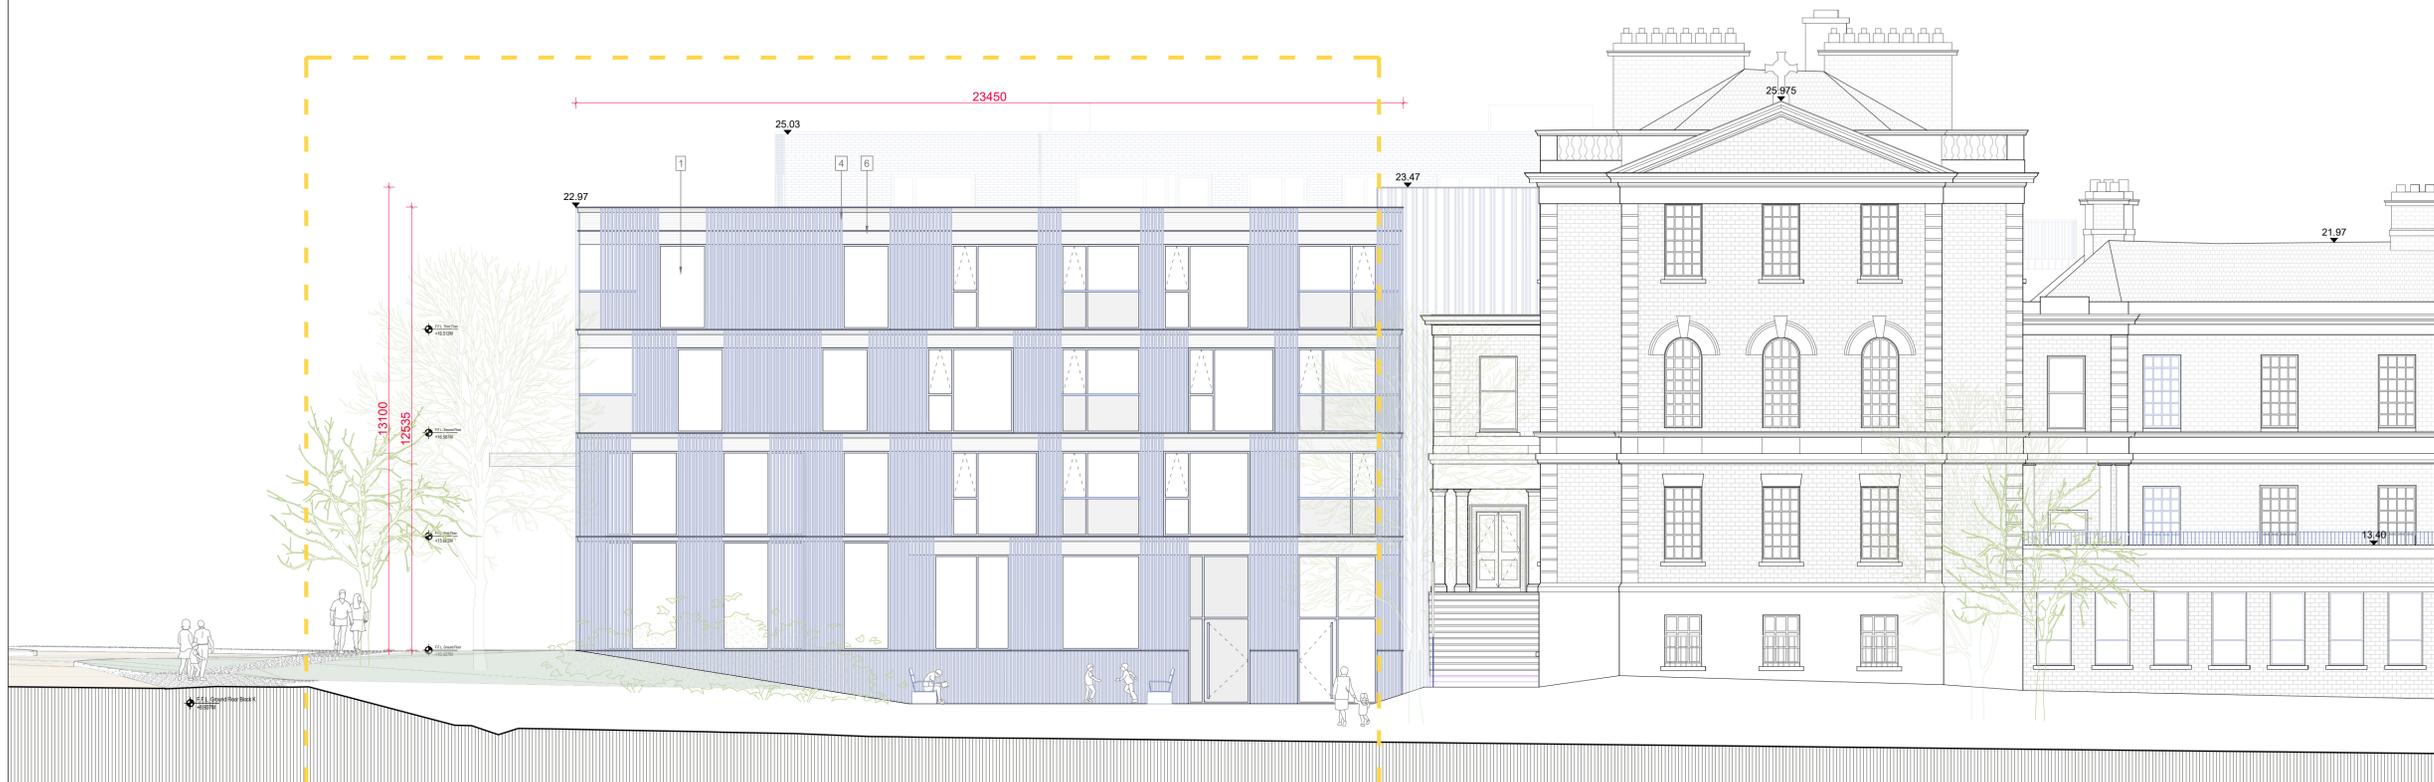

2 South Elevation Proposed SCALE 1:100