



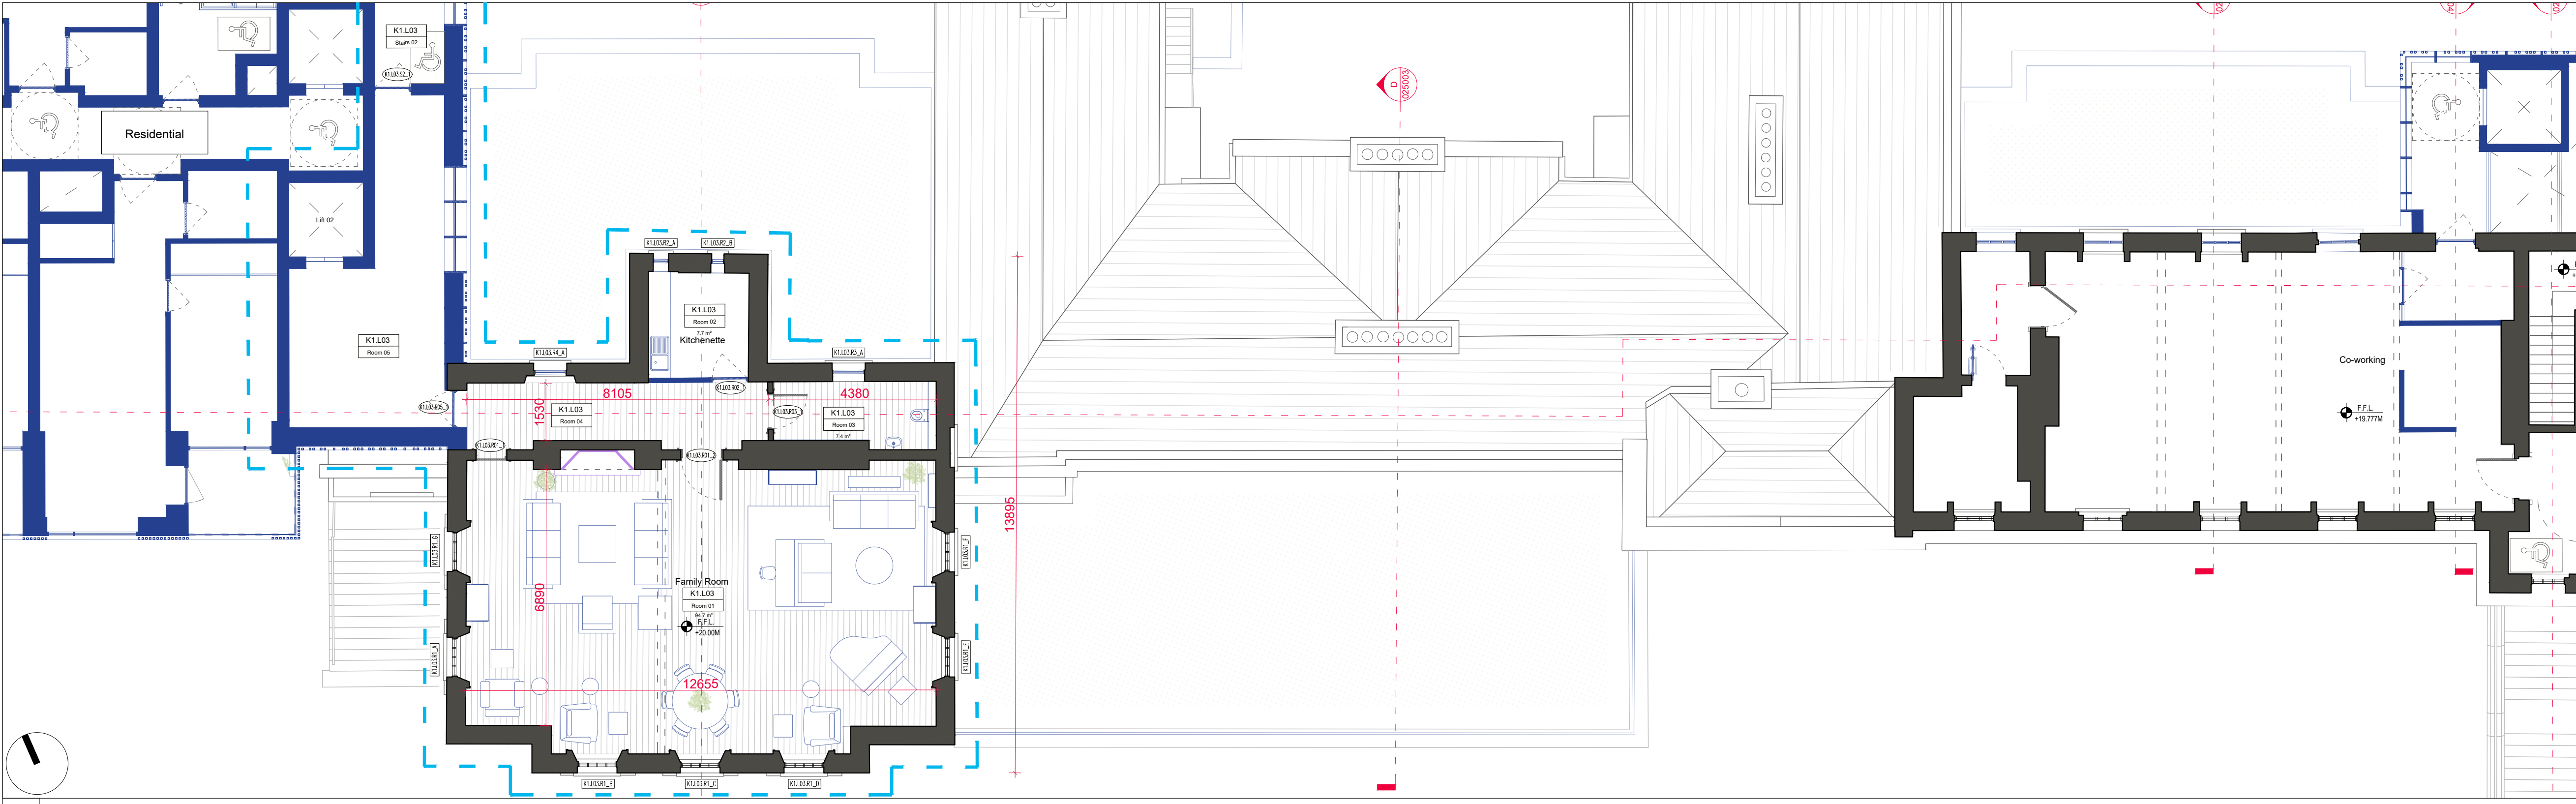

01 Proposed Third Floor Plan SCALE 1:100

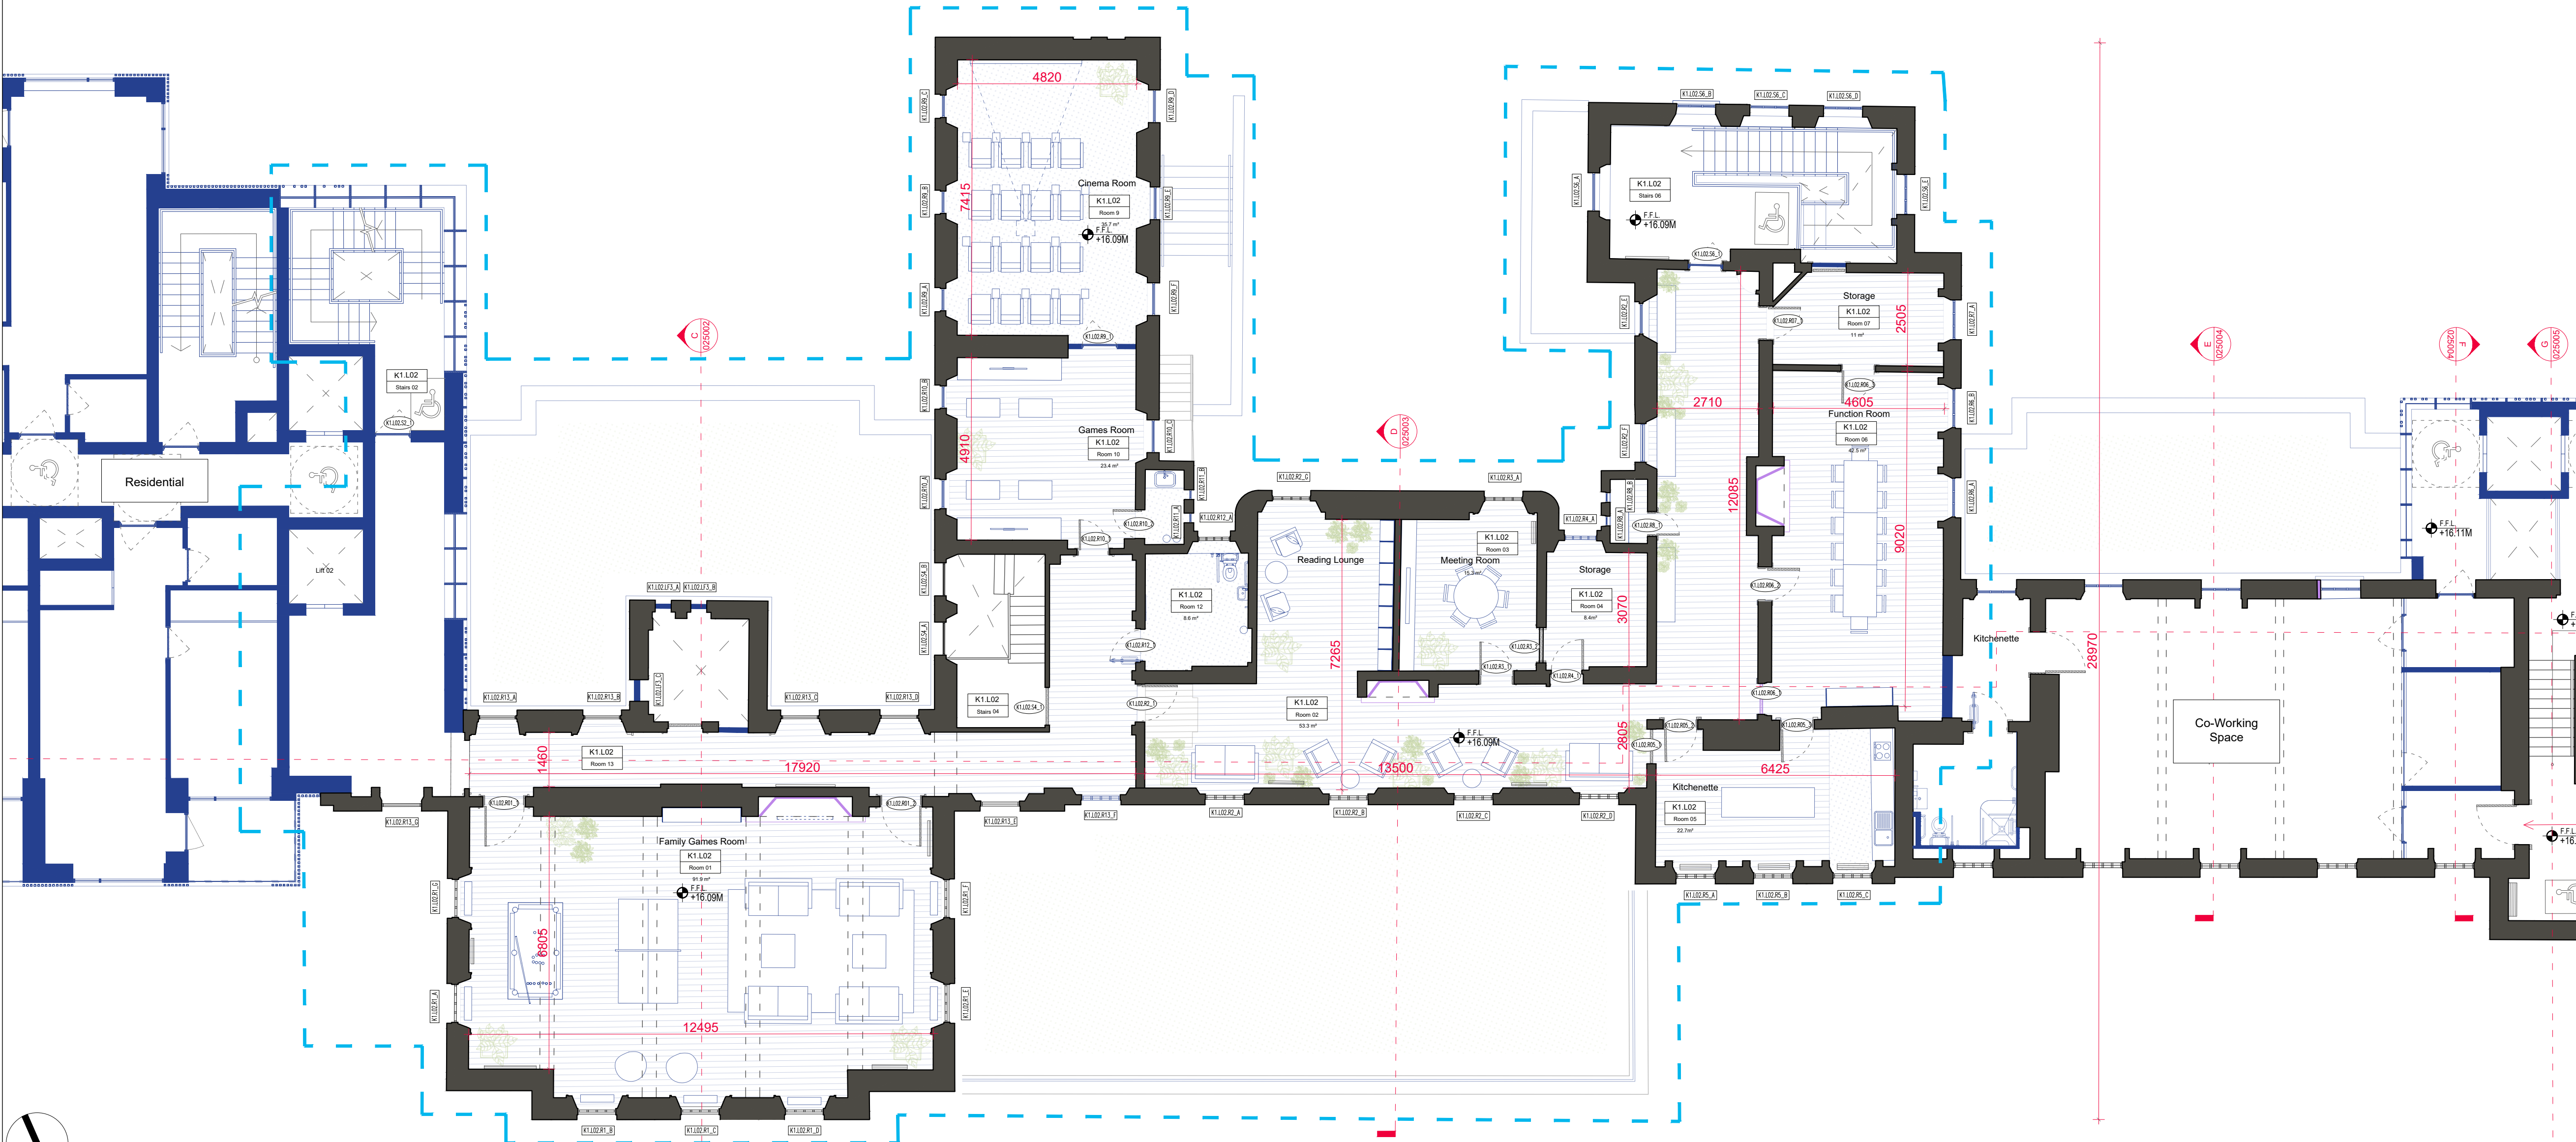

02 Proposed Second Floor Plan SCALE 1:100

Copyright. All Rights Reserved.
This work is copyright and cannot be produced or copied in any form or by any means (graphic, electronic or mechanical including photocopying) without the written permission of the originator. Any license, express or implied, to use this document for any purpose whatsoever is restricted to the terms of the agreement or implied agreement between the originator and the instructing party.

Levels and contours are relative to an Ordnance Survey Datum

Figured dimensions in millimetres.

All drawings are to be read in conjunction with Architectural Specification.

NOTES:

GENERAL DRAWING NOTE:

- THIS DRAWING IS INTENDED FOR PLANNING PURPOSES ONLY.
- THIS DRAWING IS INTENDED TO BE READ IN CONJUNCTION WITH THE FOLLOWING DOCUMENTATION:
 - THE 'PROPOSED' DRAWING SERIES
 - THE 'SCHEDULE OF WORKS'
 - THE 'CONSERVATION REPORT'
 - THE 'PLANNING DESIGN STATEMENT'
- PLEASE REFER TO THE 'SCHEDULE OF WORKS' DOCUMENT FOR SCOPE OF WORKS ASSOCIATED WITH ALL LOCATION SPECIFIC TAGS ON THIS DRAWING.
- DO NOT SCALE FROM DRAWINGS - REFER TO FIGURED DIMENSIONS ONLY. ALL DISCREPANCIES OR INCONSISTENCIES ARE TO BE REPORTED IMMEDIATELY TO THE ARCHITECT.
- ALL RETAINED EXISTING WINDOWS TO BE REPAIRED AND REDECORATED IN ACCORDANCE WITH THE ARCHITECT'S SPECIFICATIONS AND CONSERVATION REPORT.



Key Plan

Legend:

- Existing 19th Century Building
- Proposed New Build
- Historic Fabric Intervention - Materials Salvaged and Repurposed from Elsewhere on Site.
- Proposed Tenant Amenities

Window Schedule		
Window Number	Description	
K1.L02.R6_A & K1.L02.R6_B	6 on 6 Sash Windows to Match Existing	
K1.L02.S6_B to K1.L02.S6_E	6 on 6 Sash Windows to Match Existing	
K1.L02.S6_A	1 on 1 Sash Windows	
K1.L02.R2_F & K1.L02.R2_E	1 on 1 Sash Windows	
K1.L02.R8_A & K1.L02.R8_B	1 on 1 Sash Windows	
K1.L02.R4_A	16 on 16 Sash Windows to Match Existing	
K1.L02.R9_A to K1.L02.R9_F	1 on 1 Sash Windows	
K1.L02.R10_A to K1.L02.R10_C	1 on 1 Sash Windows to Match Existing	
K1.L02.R11_A & K1.L02.R11_B	1 on 1 Sash Windows	
K1.L03.R2_A & K1.L03.R2_B	1 on 1 Sash Windows	
K1.L03.R3_A	1 on 1 Sash Windows	
K1.L03.R4_A	1 on 1 Sash Windows	

REVISION SCHEDULE			
NO.	DATE	ISSUED BY	DESCRIPTION
P01	21/10/2022	AE	LRD Pre-App
P02	03/03/2023	PH	LRD Application

PROJECT

ST. VINCENT'S HOSPITAL FAIRVIEW
REDEVELOPMENT

PROJECT ADDRESS

St. Vincent's Hospital, Fairview,
Dublin 3

CLIENT

St. Vincent's Hospital Fairview

PROJECT TEAM



19 Merrion Square, Dublin 2, Ireland
Tel: +353 (0)1 669 3000
Email: mail@stwarearchitects.com
Web: www.stwarearchitects.com

DRAWING

Block JK
K1 Proposed Second & Third Floor Plans

SCALE @A1 1:100	ISSUED: 03/03/2023
DRAWN BY: Aprar Elawad	CHECKED BY: Paul Hatfield
PROJECT NO. 20006	PROJECT ARCHITECT: Ronan Phelan
DRAWING NO. SVRD-STW-JK-ZZ-DR-A-028005	REVISION P02

3/10/2023 2:19:30 PM

SVRD-STW-JK-ZZ-DR-A-028005.dwg