


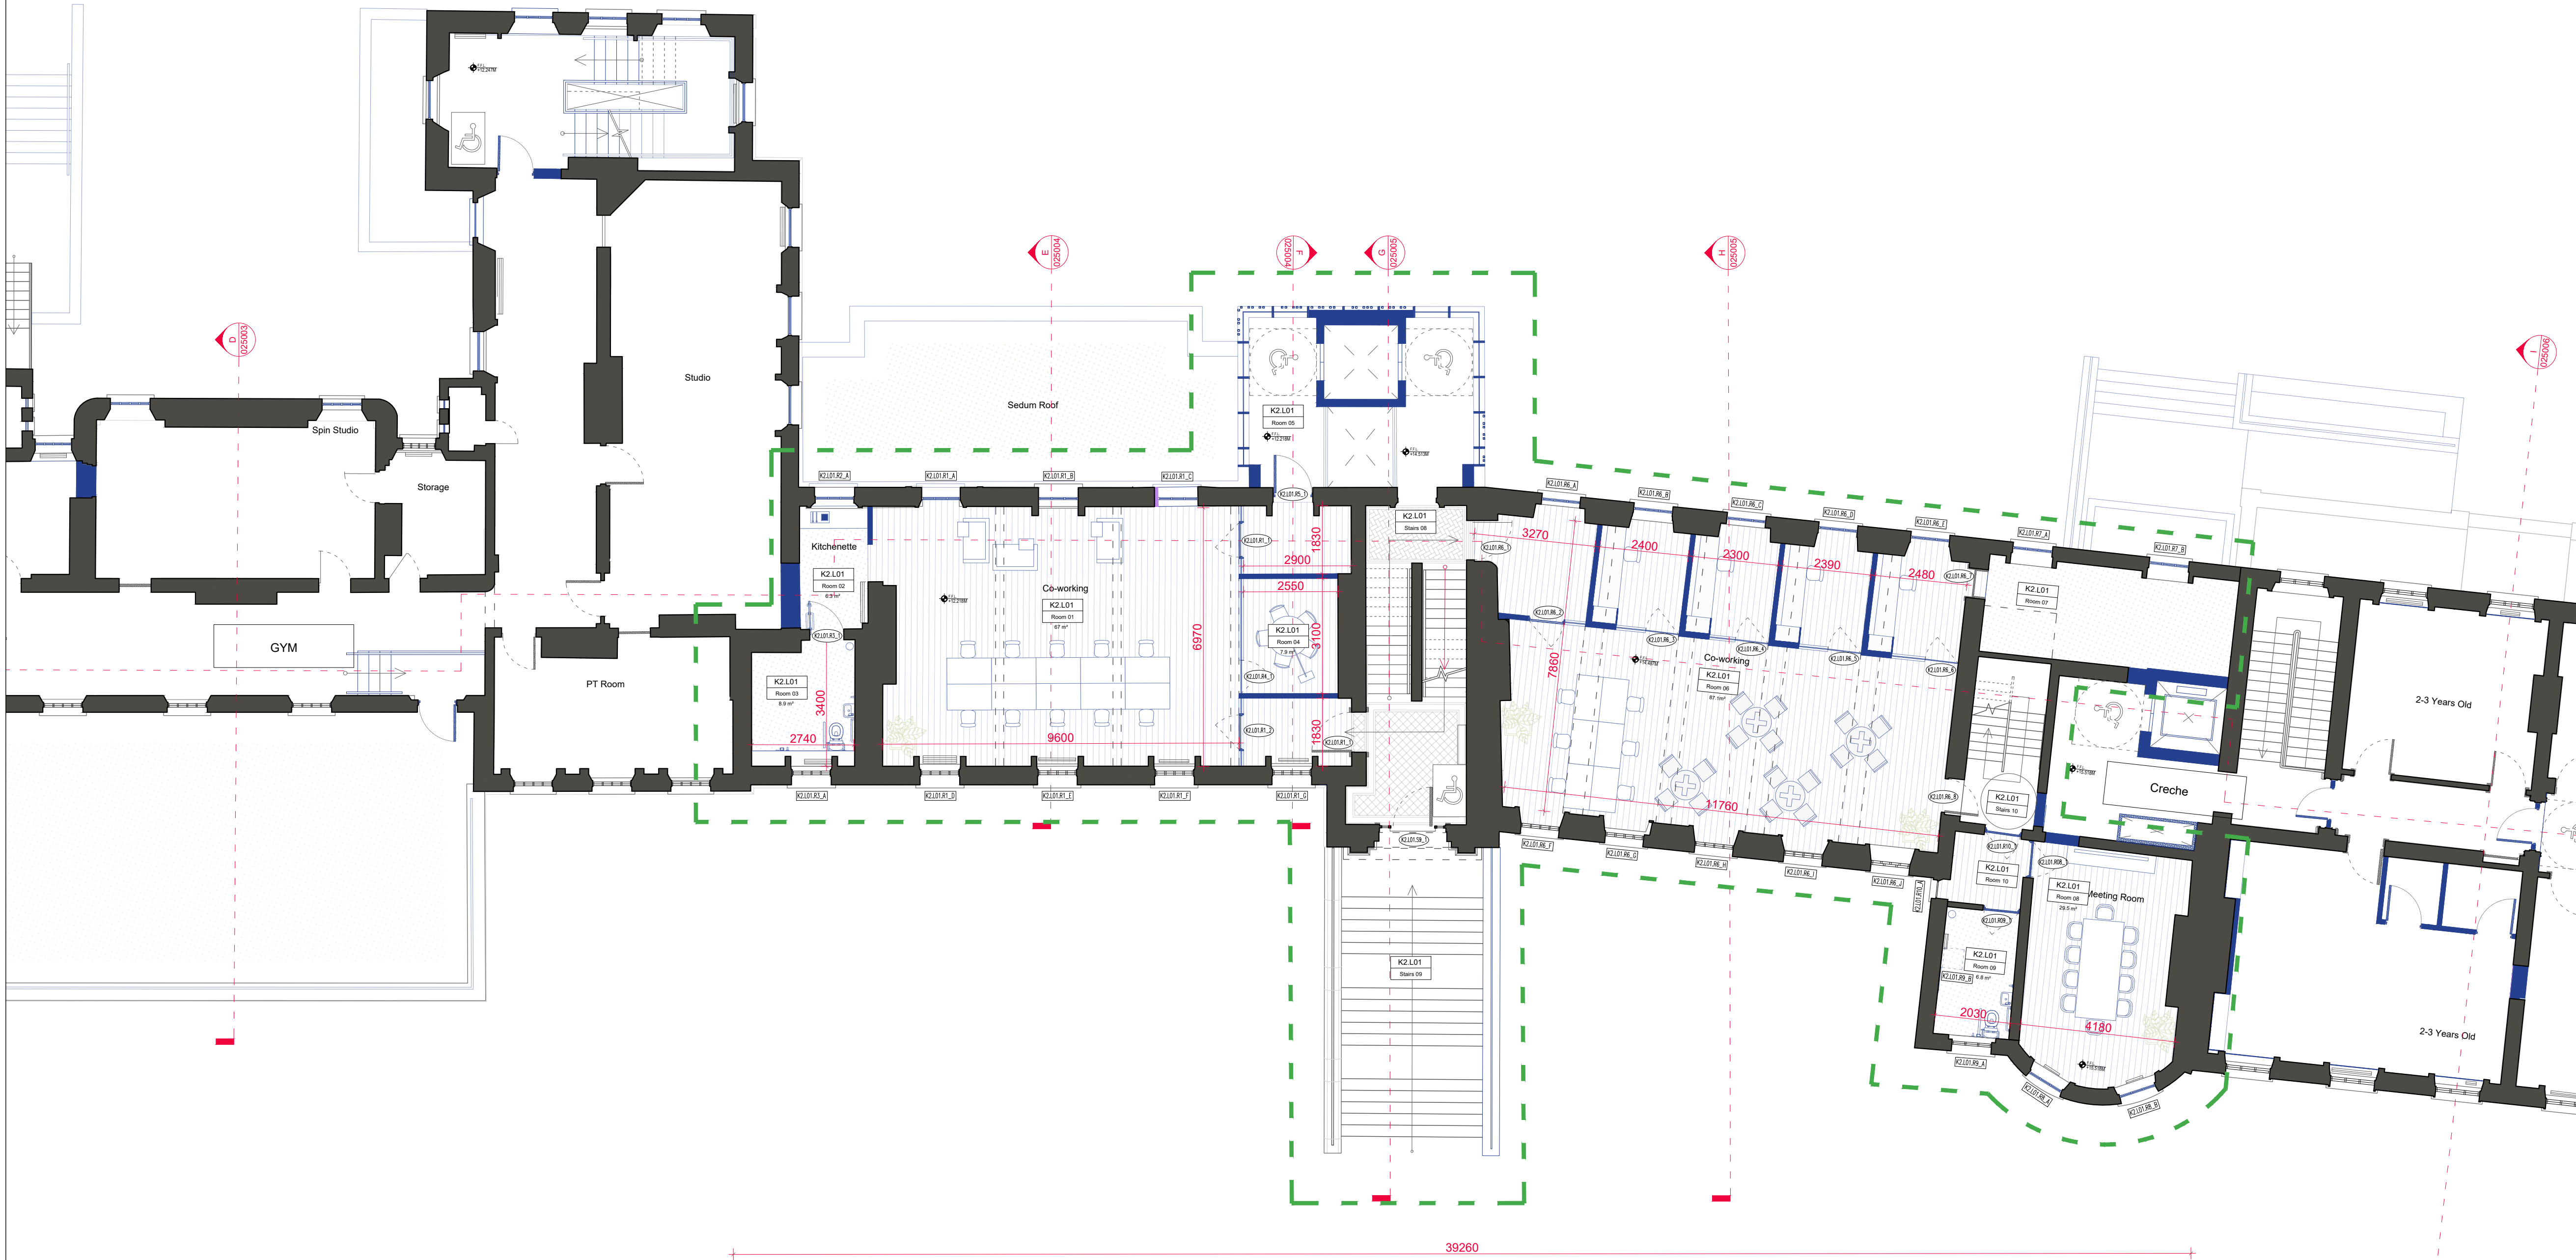

Copyright. All Rights Reserved.
This work is copyright and cannot be produced or copied in any form or by any means (graphic, electronic or mechanical including photocopying) without the written permission of the originator. Any license, express or implied, to use this document for any purpose whatsoever is restricted to the terms of the agreement or implied agreement between the originator and the instructing party.

Levels and contours are relative to an Ordnance Survey Datum

Figured dimensions in millimetres.

All drawings are to be read in conjunction with Architectural Specification.

NOTES:

- GENERAL DRAWING NOTE:
- THIS DRAWING IS INTENDED FOR PLANNING PURPOSES ONLY.
 - THIS DRAWING IS INTENDED TO BE READ IN CONJUNCTION WITH THE FOLLOWING DOCUMENTATION:
 - THE 'PROPOSED' DRAWING SERIES
 - THE 'SCHEDULE OF WORKS'
 - THE 'CONSERVATION REPORT'
 - THE 'PLANNING DESIGN STATEMENT'
 - PLEASE REFER TO THE 'SCHEDULE OF WORKS' DOCUMENT FOR SCOPE OF WORKS ASSOCIATED WITH ALL LOCATION SPECIFIC TAGS ON THIS DRAWING.
 - DO NOT SCALE FROM DRAWINGS - REFER TO FIGURED DIMENSIONS ONLY. ALL DISCREPANCIES OR INCONSISTENCIES ARE TO BE REPORTED IMMEDIATELY TO THE ARCHITECT.
 - ALL RETAINED EXISTING WINDOWS TO BE REPAIRED AND REDECORATED IN ACCORDANCE WITH THE ARCHITECT'S SPECIFICATIONS AND CONSERVATION REPORT.



Legend:

- Existing 19th Century Building
- Proposed New Build
- Historic Fabric Intervention - Materials Salvaged and Repurposed from Elsewhere on Site.
- Proposed Co-Working Space

Window Schedule		
Window Number	Description	
K2.L01.R1_A to K2.L01.R1_C	Six on Six Sash Windows to Match Existing	
K2.L01.R2_A	Six on Six Sash Windows to Match Existing	
K2.L01.R6_A to K2.L01.R6_E	Six on Six Sash Windows to Match Existing	
K2.L01.R7_A & K2.L01.R7_B	Six on Six Sash Windows to Match Existing	
K2.L01.R8_A & K2.L01.R8_B	Six on Six Sash Windows to Match Existing	
K1.L00.R9_B	Roof Light	

REVISION SCHEDULE			
NO.	DATE	ISSUED BY	DESCRIPTION
P01	21/10/2022	AE	LRD Pre-App
P02	03/03/2023	PH	LRD Application

PROJECT

ST. VINCENT'S HOSPITAL FAIRVIEW
REDEVELOPMENT

PROJECT ADDRESS

St. Vincent's Hospital, Fairview,
Dublin 3

CLIENT

St. Vincent's Hospital Fairview

PROJECT TEAM



19 Merrion Square, Dublin 2, Ireland
Tel: +353 (0)1 669 3000
Email: mail@stwarchitects.com
Web: www.stwarchitects.com

DRAWING

Block JK
K2 Proposed First Floor Plan

SCALE @A1	ISSUED:
1:100	03/03/2023
DRAWN BY:	CHECKED BY:
Aprar Elawad	Paul Hadfield
PROJECT NO.	PROJECT ARCHITECT:
20006	Ronan Phelan
DRAWING NO.	REVISION
SVRD-STW-JK-01-DR-A-028010	P02

3/10/2023 2:08:40 PM

SVRD-STW-JK-01-DR-A-028010.dwg