




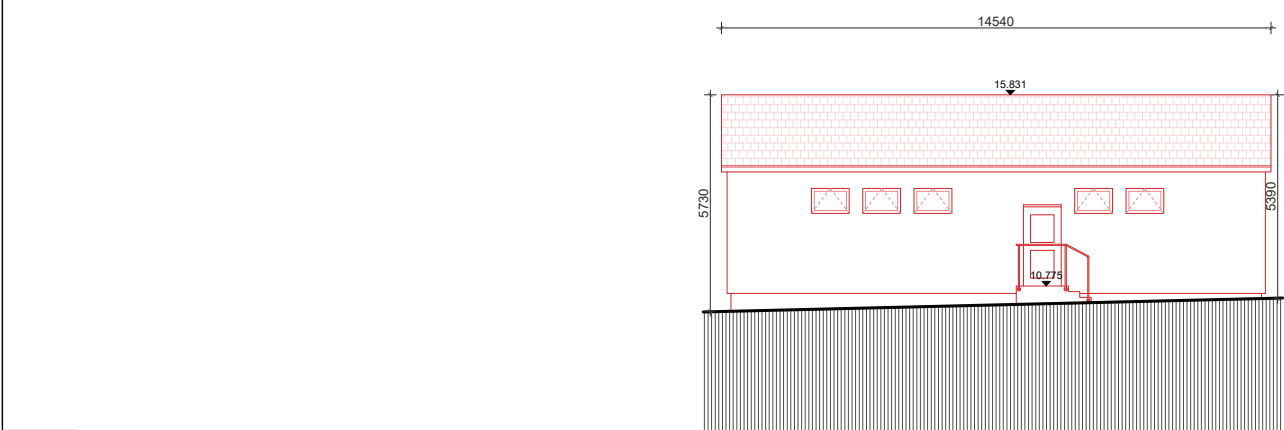


01 Hospital Facility Building 1 - East Elevation SCALE 1:200

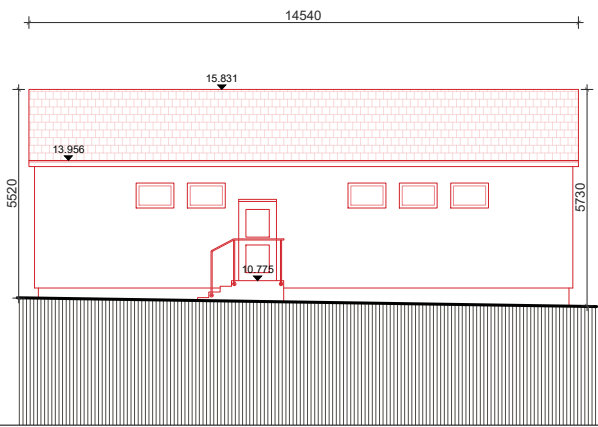


02 Hospital Facility Building 1 - West Elevation SCALE 1:200

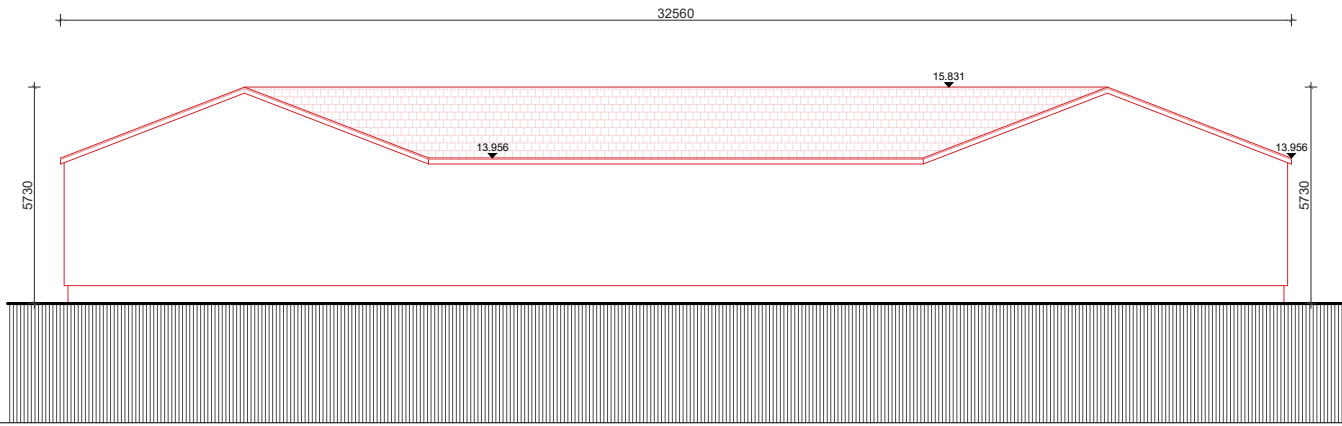


03 Hospital Facility Building 1 - North Elevation SCALE 1:200

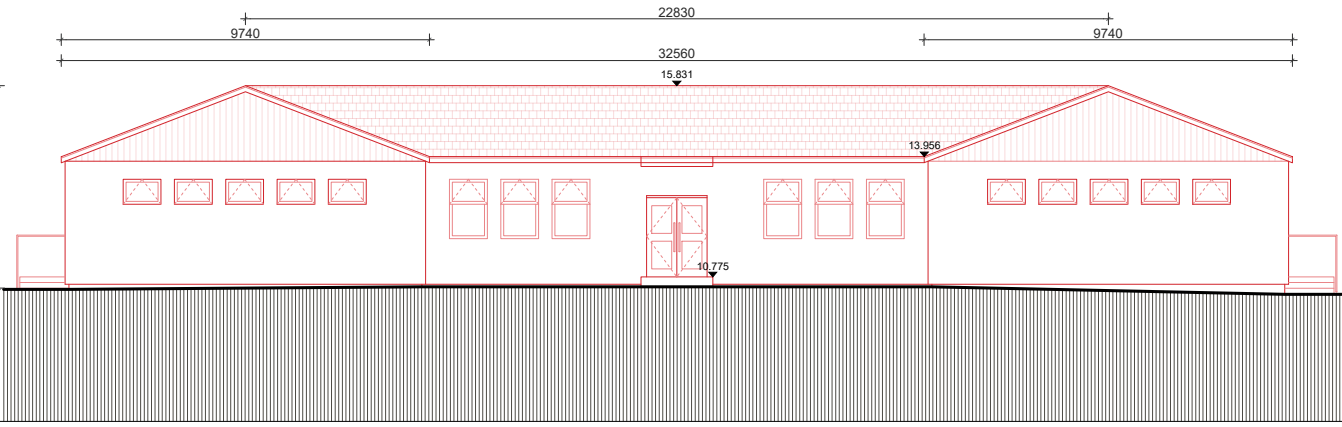


04 Hospital Facility Building 1 - South Elevation SCALE 1:200

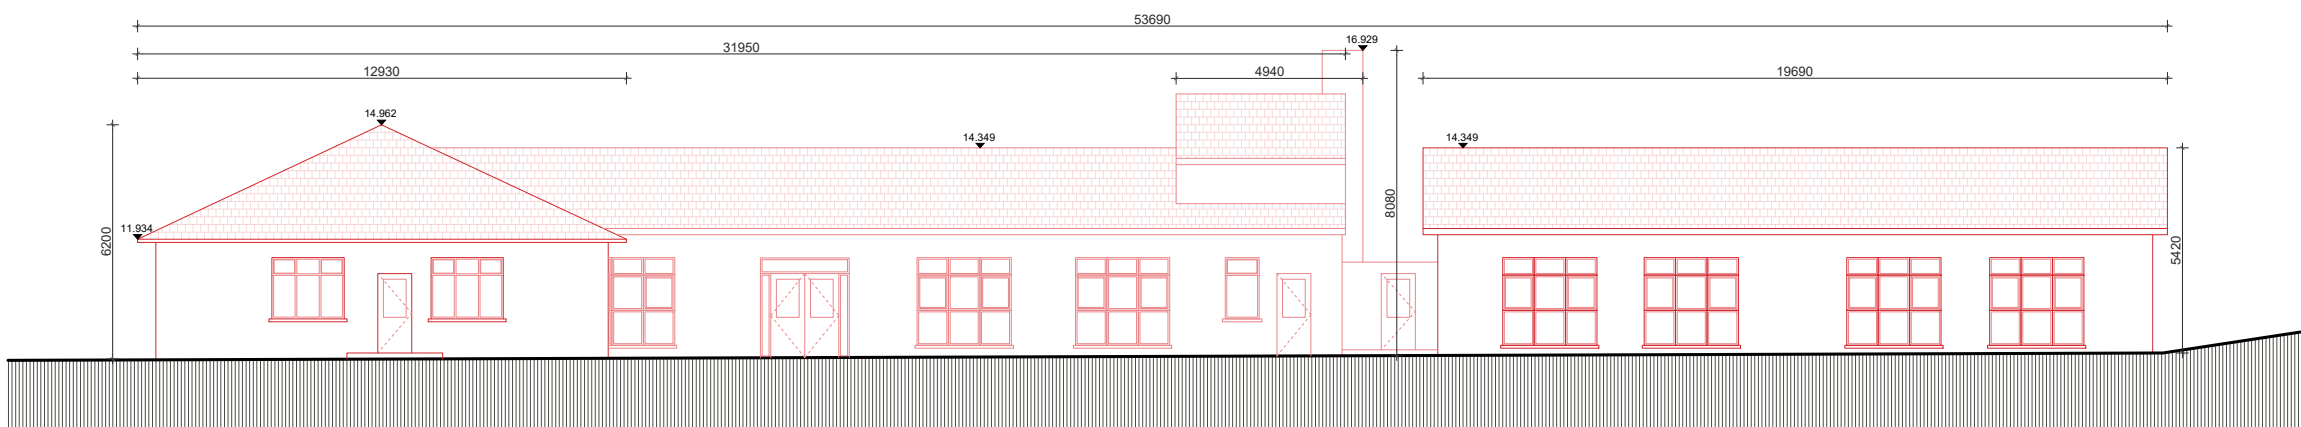


05 Hospital Facility Building 2 - East Elevation SCALE 1:200

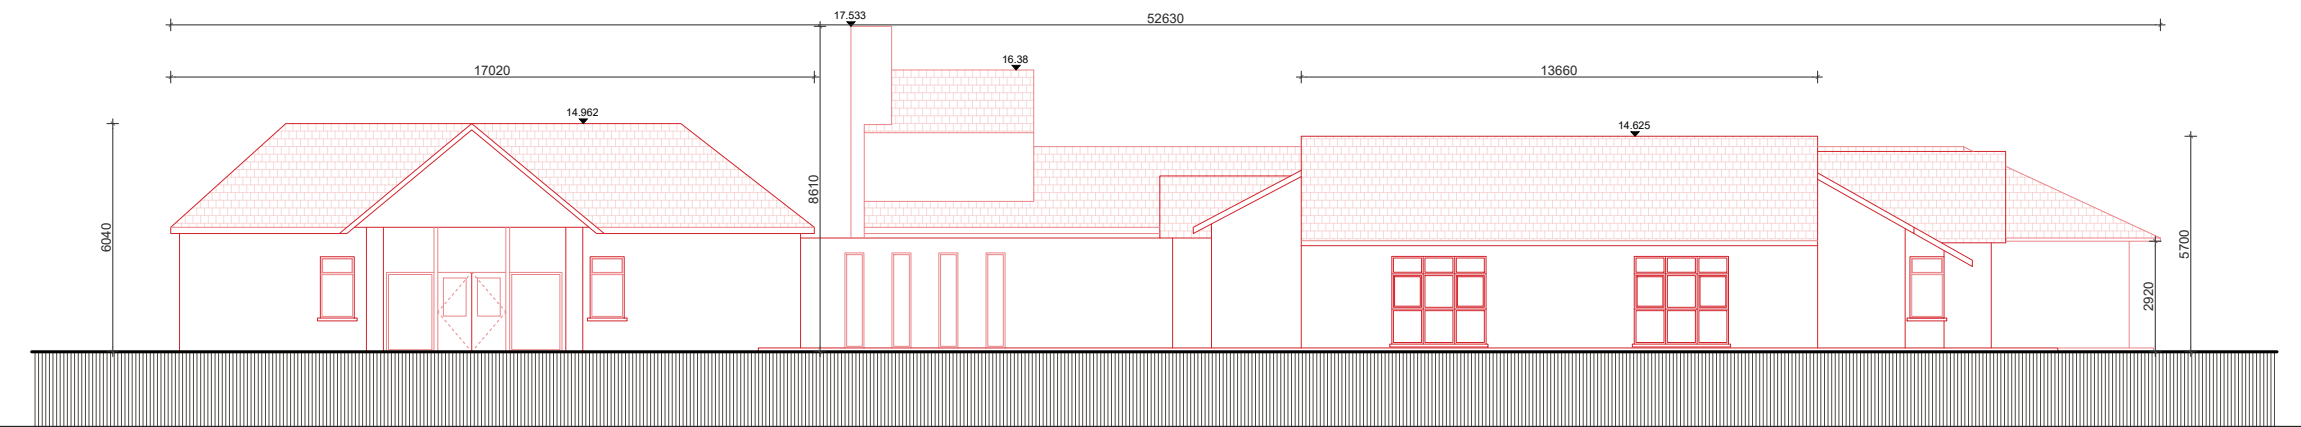


06 Hospital Facility Building 2 - West Elevation SCALE 1:200

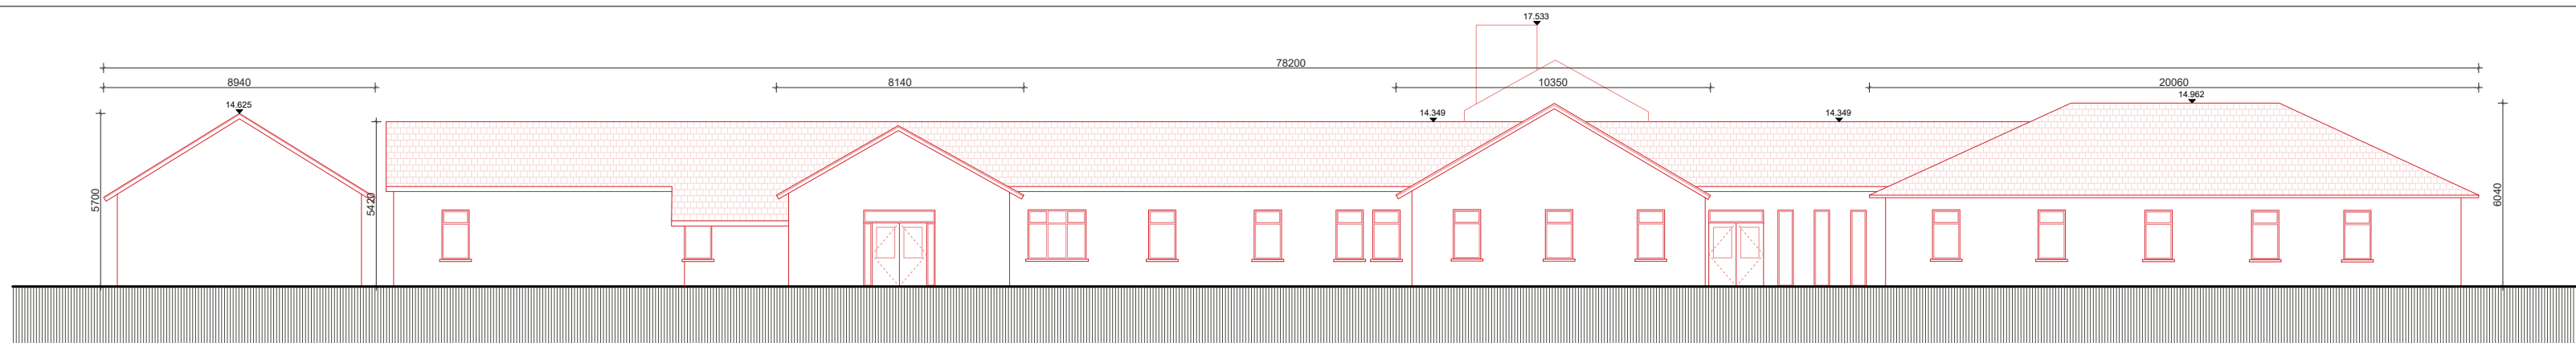


07 Hospital Facility Building 2 - North Elevation SCALE 1:200

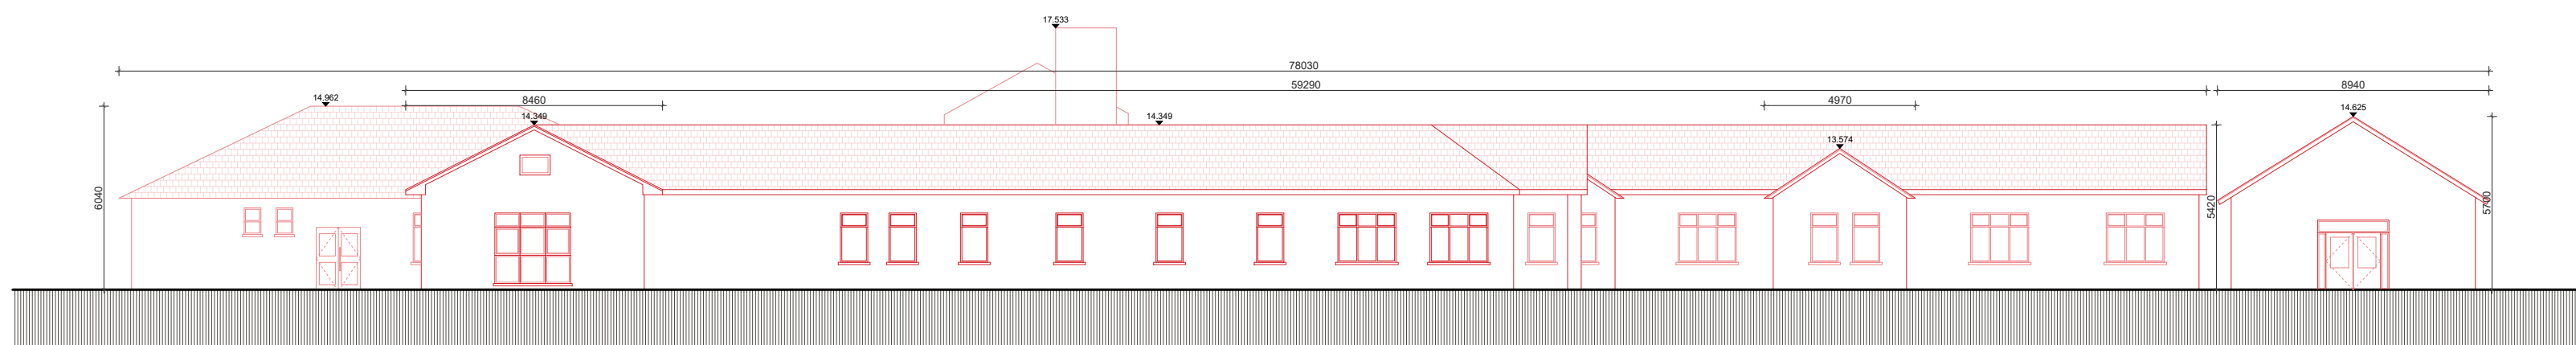

08 Hospital Facility Building 2 - South Elevation SCALE 1:200

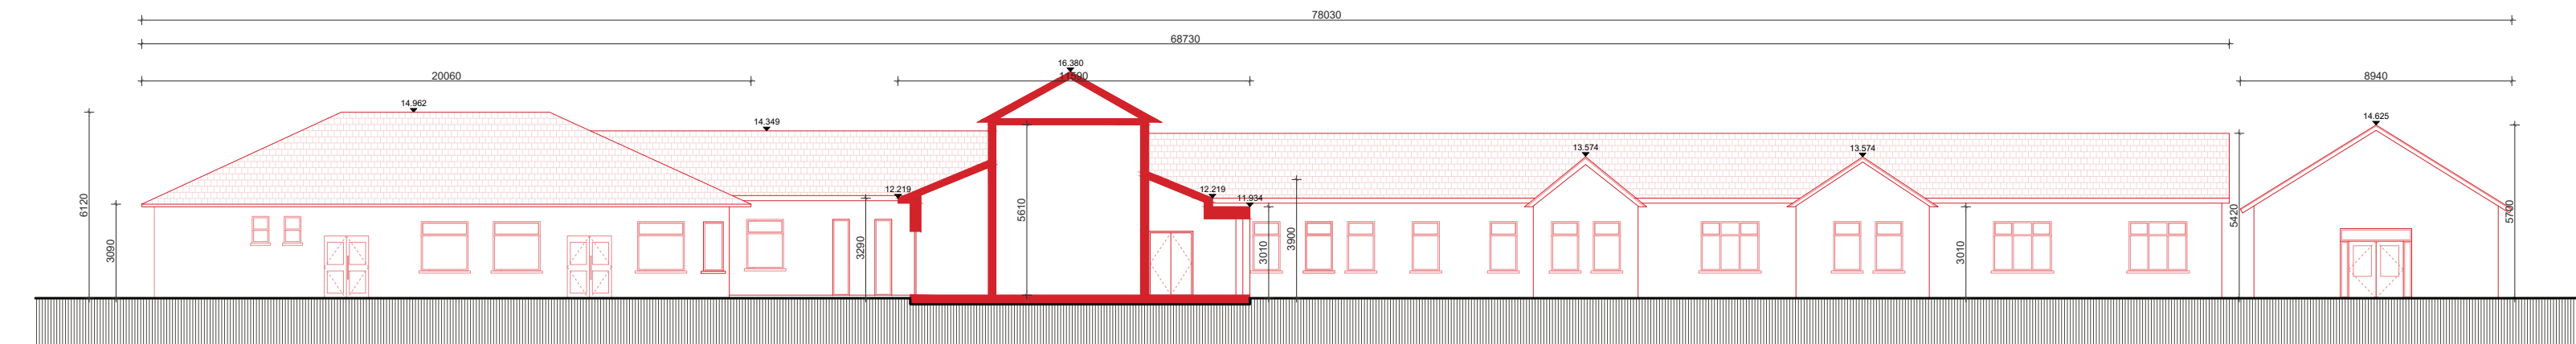

09 Hospital Facility Building 2 - Section K SCALE 1:200

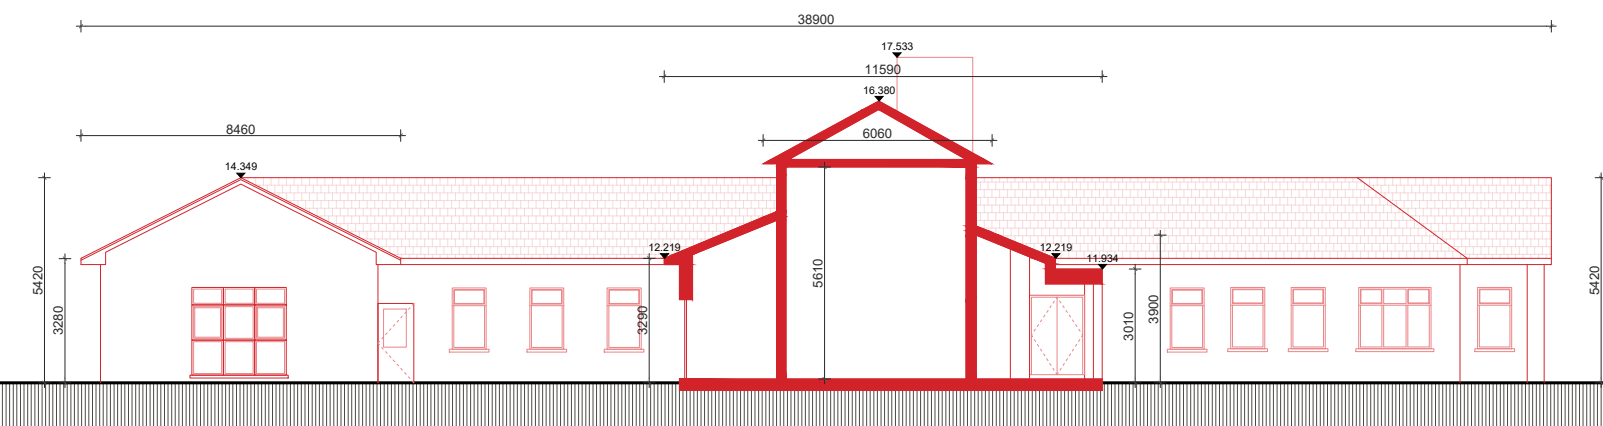

10 Hospital Facility Building 2 - Section L SCALE 1:200



Copyright. All Rights Reserved.
This work is copyright and cannot be produced or copied in any form or by any means (graphic, electronic or mechanical including photocopying) without the written permission of the originator. Any license, express or implied, to use this document for any purpose whatsoever is restricted to the terms of the agreement or implied agreement between the originator and the instructing party.

Levels and contours are relative to an Ordnance Survey Datum


Figured dimensions in millimetres.

All drawings are to be read in conjunction with Architectural Specification.

NOTES:

LEGEND

- Existing Building
- Proposed Demolition

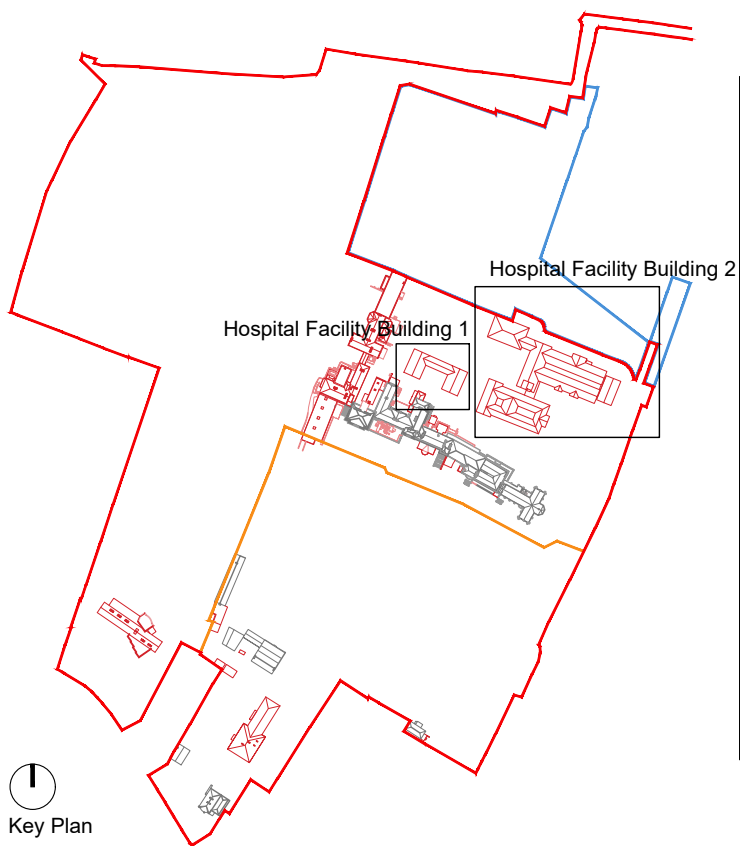

NOTES

- GENERAL DRAWING NOTE:
- THIS DRAWING IS INTENDED FOR PLANNING PURPOSES ONLY.
 - THIS DRAWING IS INTENDED TO BE READ IN CONJUNCTION WITH THE FOLLOWING DOCUMENTATION:
 - THE 'PROPOSED' DRAWING SERIES
 - THE 'SCHEDULE OF WORKS'
 - THE 'CONSERVATION REPORT'
 - THE 'PLANNING DESIGN STATEMENT'
 - PLEASE REFER TO THE 'SCHEDULE OF WORKS' DOCUMENT FOR SCOPE OF WORKS ASSOCIATED WITH ALL LOCATION SPECIFIC TAGS ON THIS DRAWING.

REVISION SCHEDULE				
NO.	DATE	ISSUED BY	DESCRIPTION	
P01	21/10/2022	AE	LRD Pre-App	
P02	03/03/2023	PH	LRD Application	

PROJECT

ST. VINCENT'S HOSPITAL FAIRVIEW REDEVELOPMENT

PROJECT ADDRESS:

St. Vincent's Hospital, Fairview, Dublin 3

PROJECT TEAM

STW
Scott Tallon Walker
ARCHITECTS

19 Merrion Square, Dublin 2, Ireland
Tel: +353 (0)1 669 3000
Email: mail@stwarchitects.com
Web: www.stwarchitects.com

CLIENT

St. Vincent's Hospital Fairview

DRAWING

Block K North _ Existing Sections & Elevations

DRAWN BY:

Aprar Elawad

PROJECT NO.

20006

DRAWING NO.

SVRD-STW-JK-ZZ-DR-A-024005

CHECKED BY:

Paul Hatfield

PROJECT ARCHITECT:

Ronan Phelan

SCALE @A1

1:200

REVISION

P02

27/03/2023 16:56:28

SVRD-STW-JK-ZZ-DR-A-024005.dwg