

Copyright. All Rights Reserved.  
This work is copyright and cannot be produced or copied in any form or by any means (graphic, electronic or mechanical including photocopying) without the written permission of the originator. Any licence, express or implied, to use this document for any purpose whatsoever is restricted to the terms of the agreement or implied agreement between the originator and the instructing party.

Levels and contours are relative to an Ordnance Survey Datum

Figured dimensions in millimetres.

All drawings are to be read in conjunction with Architectural Specification.

NOTES:

#### LEGEND:

- DENOTES DUAL ASPECT APARTMENT
- DENOTES UNIVERSAL DESIGN APARTMENT

- 1 Bed
- 2 Bed
- 2 Bed 3p
- 3 Bed
- Circulation
- Studio

#### NOTES.


##### WALLS

Wall thicknesses are indicated as below:-

External walls - 600mm construction  
Internal compartment walls - 315mm construction  
Internal apartment partitions - 125mm construction





1 BLOCK L LEVEL 00  
SCALE: 1 : 200

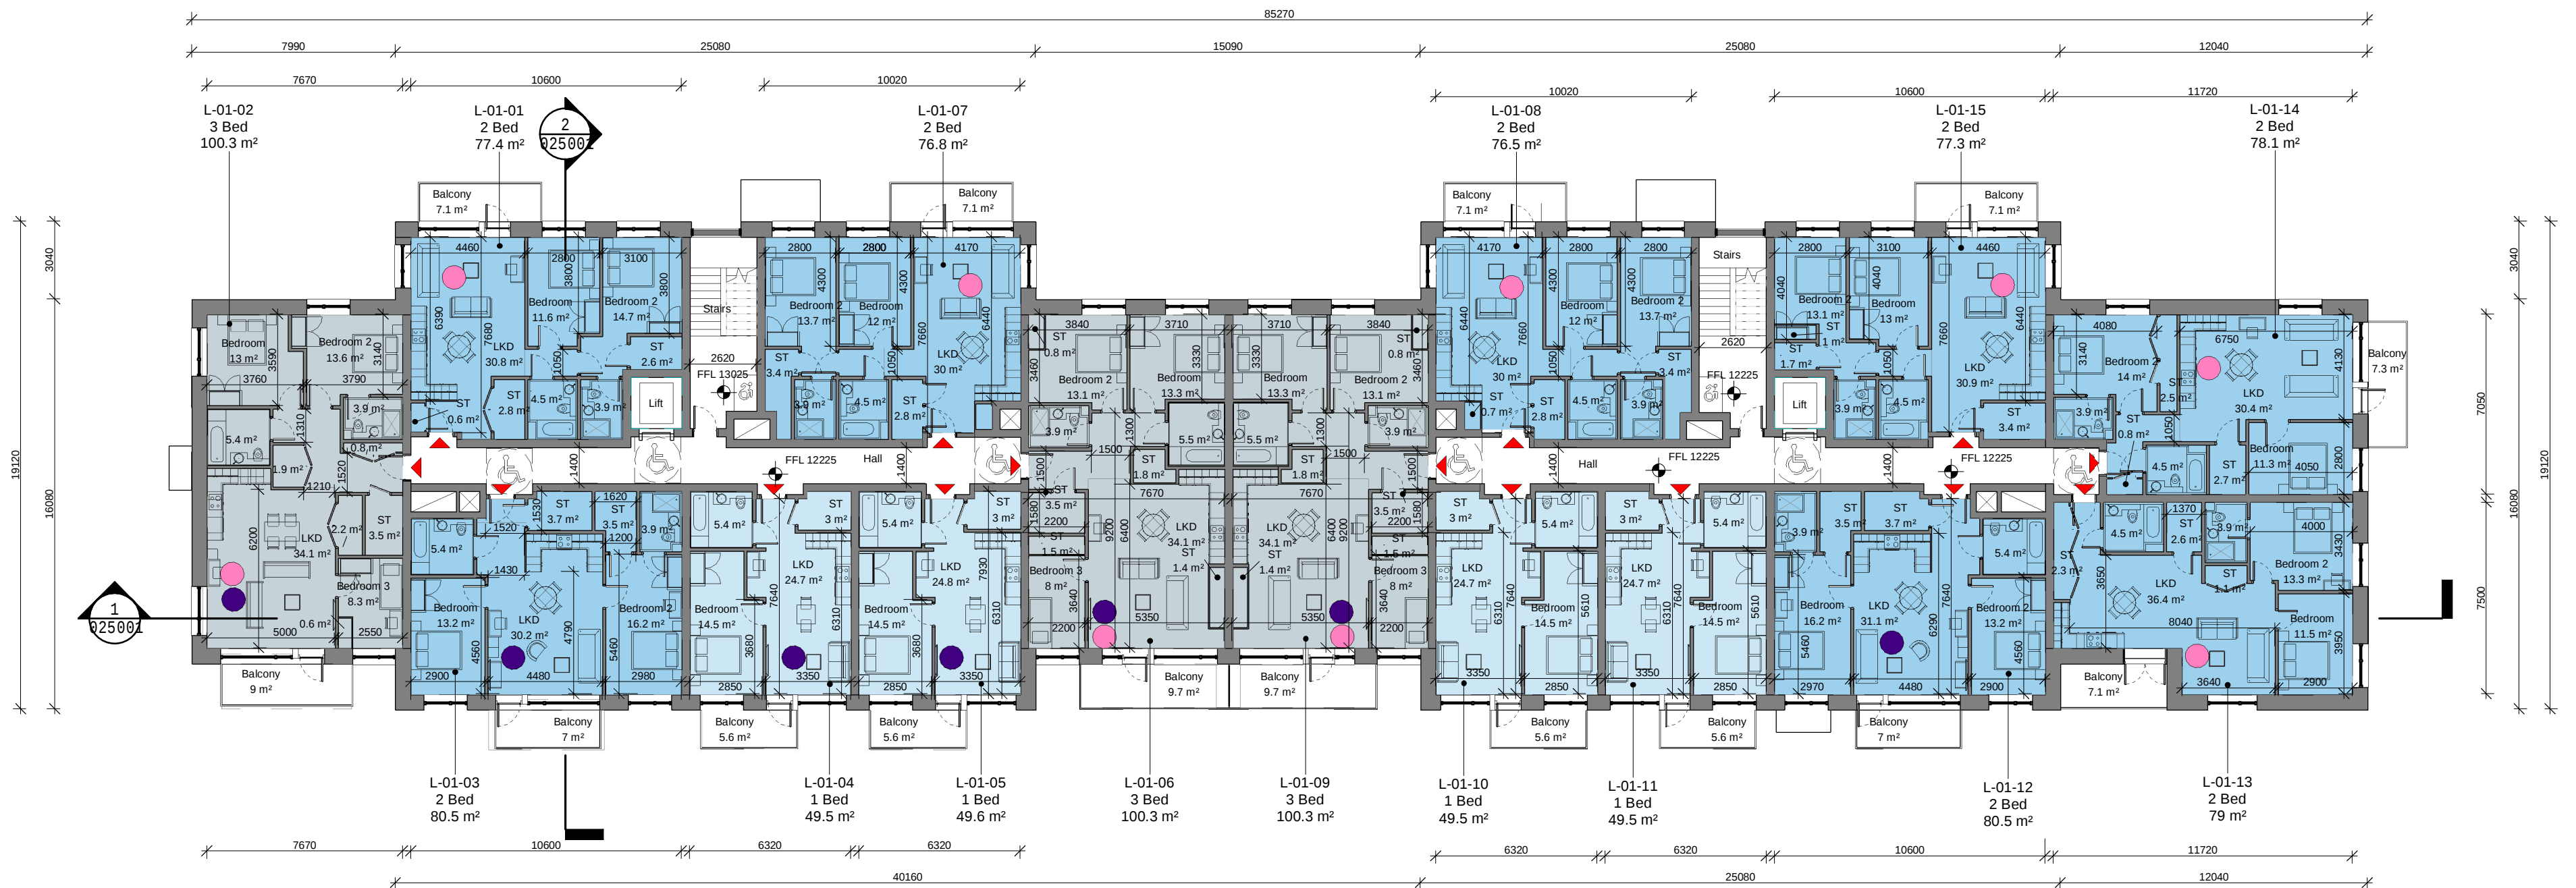

2 BLOCK L LEVEL 01  
SCALE: 1 : 200

#### KEY PLAN

 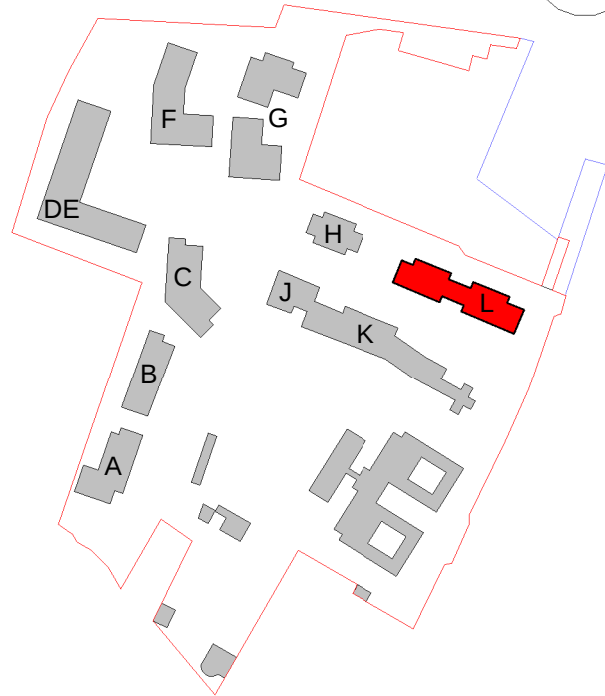

#### REVISION SCHEDULE

| NO. | DATE     | ISSUED BY | DESCRIPTION     |
|-----|----------|-----------|-----------------|
| P01 | 21/10/22 | PB        | LRD Pre-App     |
| P02 | 03/03/23 | PB        | LRD Application |
|     |          |           |                 |
|     |          |           |                 |
PROJECT

ST. VINCENT'S HOSPITAL FAIRVIEW  
REDEVELOPMENT

PROJECT ADDRESS

St. Vincent's Hospital,  
Fairview, Dublin 3

CLIENT

St. Vincent's Hospital Fairview

PROJECT TEAM



19 Merrion Square, Dublin 2, Ireland  
Tel: +353 (0)1 669 3000  
Email: mail@stwarehitects.com  
Web: www.stwarehitects.com

DRAWING

Block L Proposed Ground and First  
Floor Plan

|                                          |                                  |
|------------------------------------------|----------------------------------|
| SCALE @A1<br>1:200                       | ISSUED:<br>03/03/23              |
| DRAWN BY:<br>SJM                         | CHECKED BY:<br>PB                |
| PROJECT NO.<br>20006                     | PROJECT ARCHITECT:<br>PAUL BARRY |
| DRAWING NO.<br>SVRD-STW-L-ZZ-DR-A-022001 | REVISION<br>P02                  |