




01 Ground Floor Plan SCALE 1:100

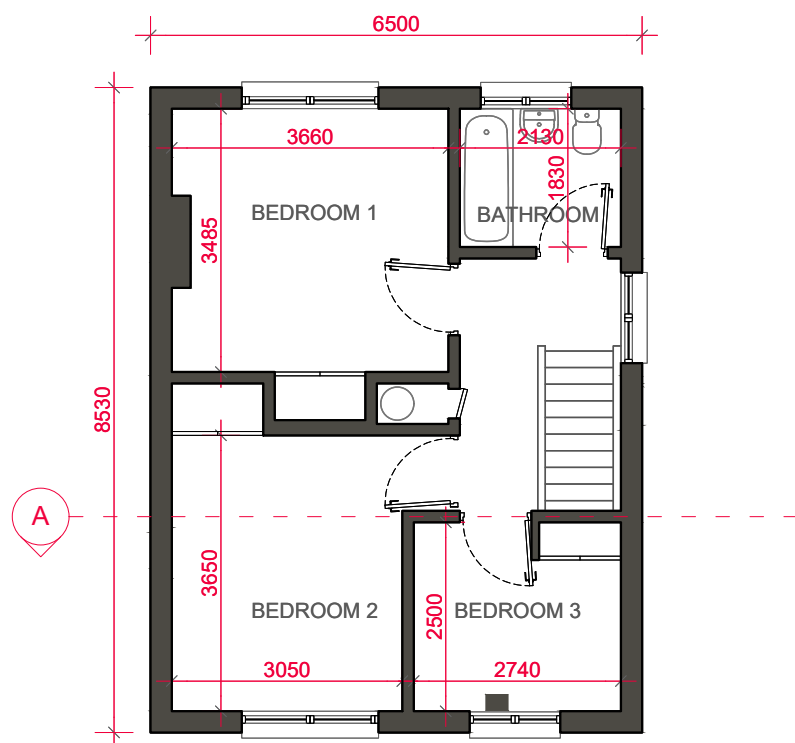


02 First Floor Plan SCALE 1:100

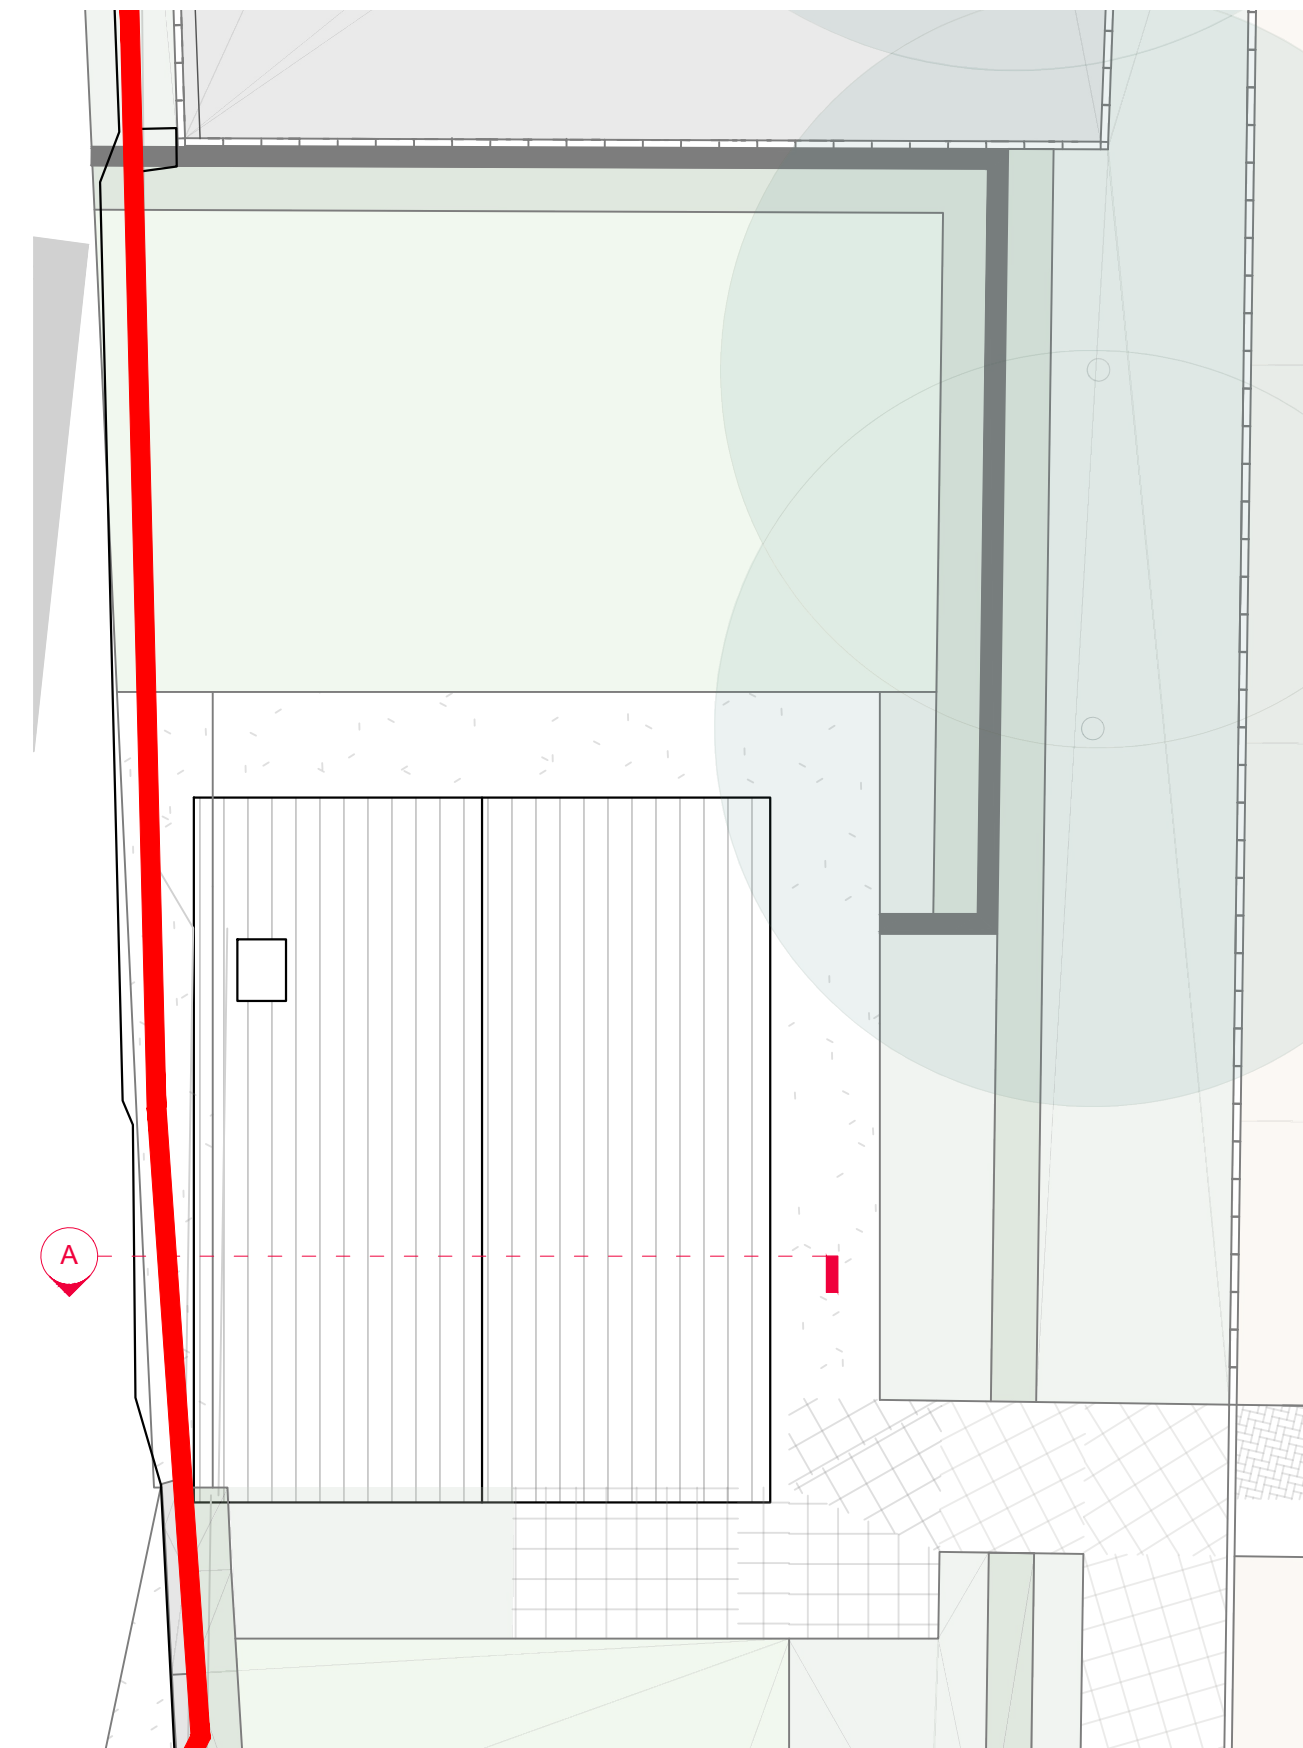


03 Roof Plan SCALE 1:100

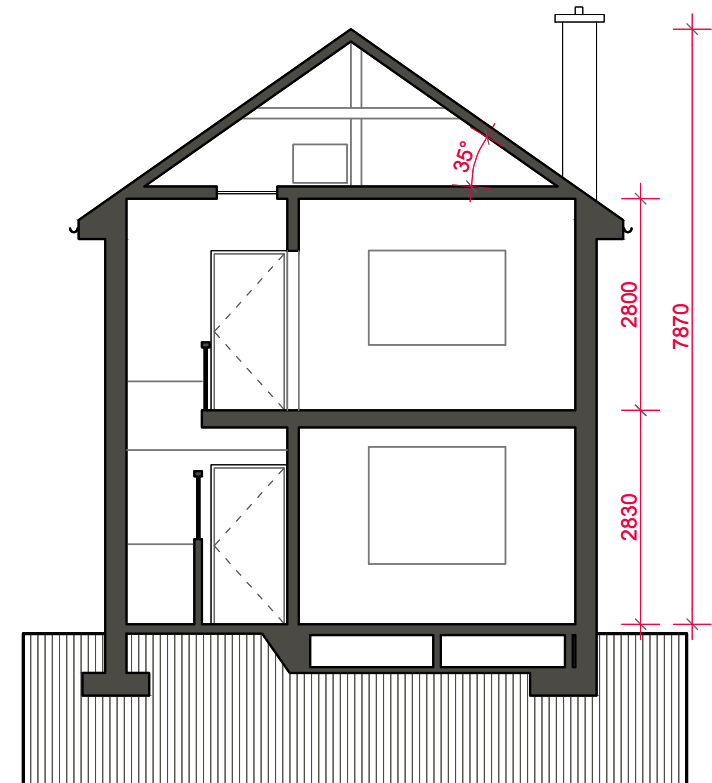


04 Section A SCALE 1:100

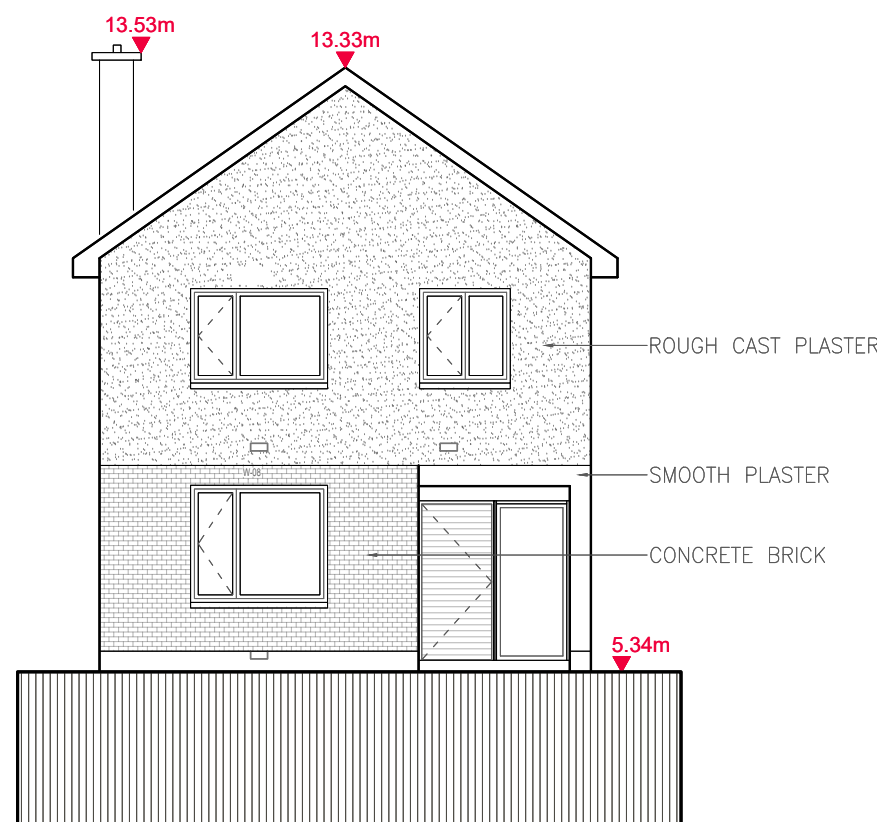


05 South Elevation SCALE 1:100

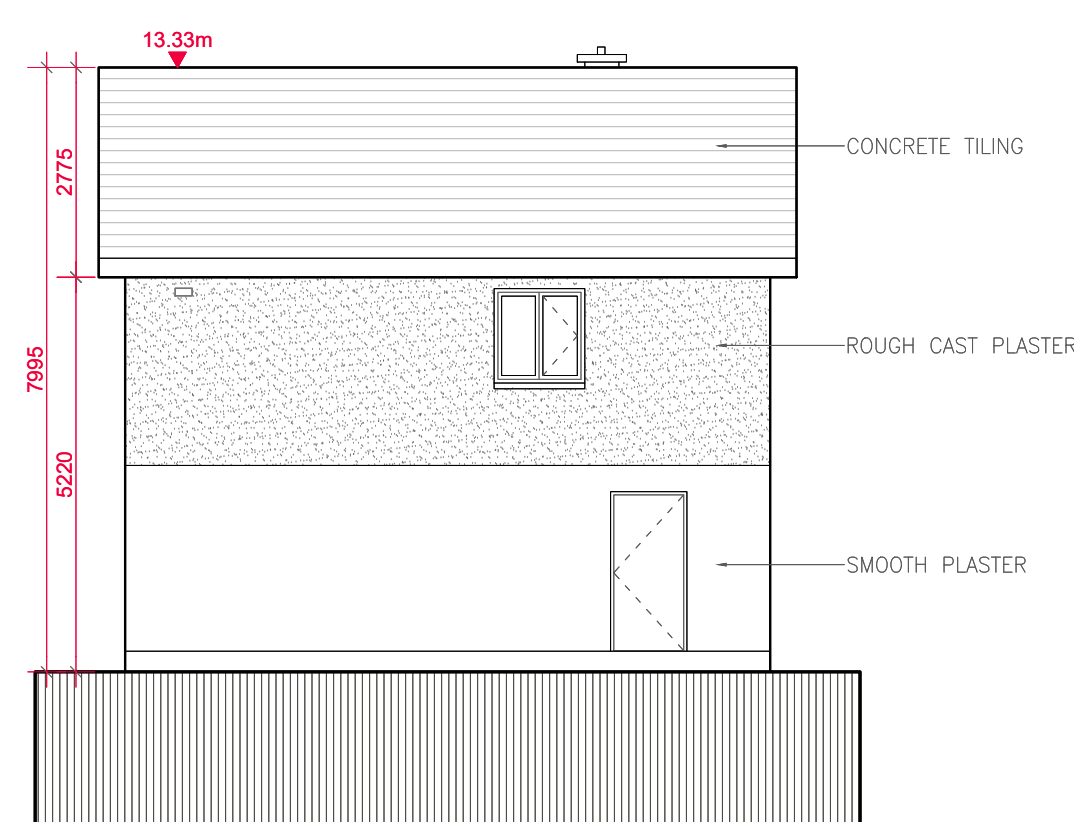

06 East Elevation SCALE 1:100

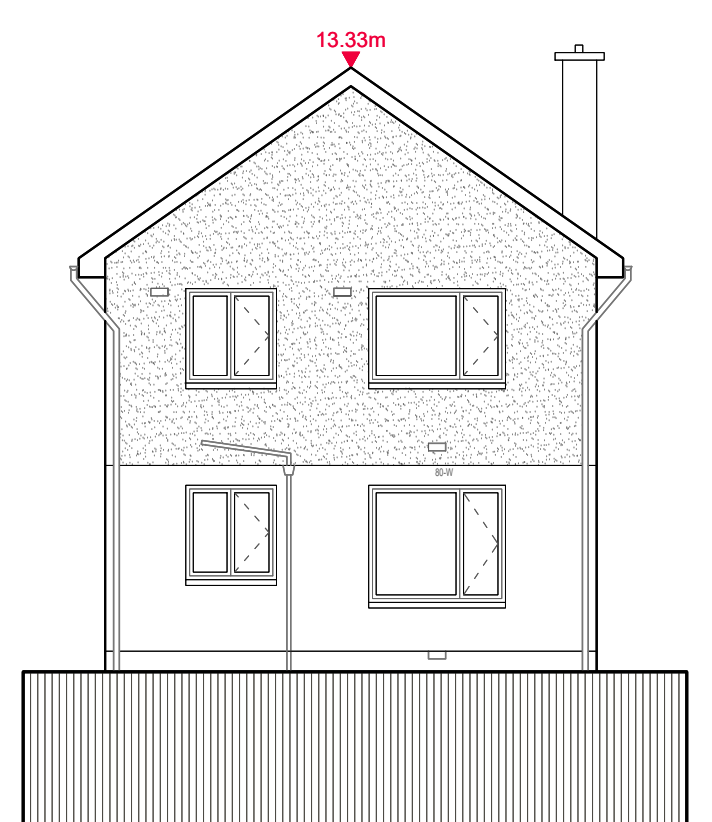

07 North Elevation SCALE 1:100

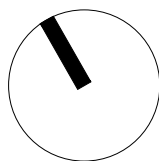

LEGEND

Application Site Boundary



Key Plan

NOTES

- GENERAL DRAWING NOTE:
- THIS DRAWING IS INTENDED FOR PLANNING PURPOSES ONLY.
 - THIS DRAWING IS INTENDED TO BE READ IN CONJUNCTION WITH THE FOLLOWING DOCUMENTATION:
 - THE 'PROPOSED' DRAWING SERIES
 - THE 'SCHEDULE OF WORKS'
 - THE 'CONSERVATION REPORT'
 - THE 'PLANNING DESIGN STATEMENT'
 - PLEASE REFER TO THE 'SCHEDULE OF WORKS' DOCUMENT FOR SCOPE OF WORKS ASSOCIATED WITH ALL LOCATION SPECIFIC TAGS ON THIS DRAWING.
 - DO NOT SCALE FROM DRAWINGS - REFER TO FIGURED DIMENSIONS ONLY. ALL DISCREPANCIES OR INCONSISTENCIES ARE TO BE REPORTED IMMEDIATELY TO THE ARCHITECT.
 - ALL RETAINED EXISTING WINDOWS TO BE REPAIRED AND REDECORATED IN ACCORDANCE WITH THE ARCHITECT'S SPECIFICATIONS AND CONSERVATION REPORT.

| REVISION SCHEDULE | | | | |
|-------------------|------------|-----------|-----------------|-------------|
| NO. | DATE | ISSUED BY | AE | DESCRIPTION |
| P01 | 21/10/2022 | AE | LRD Pre-App | |
| P02 | 03/03/2023 | PH | LRD Application | |
| | | | | |
| | | | | |

Copyright. All Rights Reserved.
This work is copyright and cannot be produced or copied in any form or by any means (graphic, electronic or mechanical including photocopying) without the written permission of the originator. Any license, express or implied, to use this document for any purpose whatsoever is restricted to the terms of the agreement or implied agreement between the originator and the instructing party.

Levels and contours are relative to an Ordnance Survey Datum

Figured dimensions in millimetres.

All drawings are to be read in conjunction with Architectural Specification.

NOTES:

PROJECT

ST. VINCENT'S HOSPITAL FAIRVIEW REDEVELOPMENT

CLIENT

St. Vincent's Hospital Fairview

PROJECT TEAM



19 Merrion Square, Dublin 2, Ireland
Tel: +353 (0)1 669 3000
Email: mail@stwarchitects.com
Web: www.stwarchitects.com

PROJECT ADDRESS:
St. Vincent's Hospital,
Fairview, Dublin 3

DRAWING

Gate Lodge Building Existing / Retained Plans, Sections, Elevations

DRAWN BY:

Aprar Elawad

PROJECT NO.:

20006

DRAWING NO.:

SVHF-STW-GL-ZZ-DR-A-020001

3/16/2023 3:15:38 PM

ISSUED
03/03/2023

CHECKED BY:

Paul Hadfield

PROJECT ARCHITECT:

Ronan Phelan

SCALE @A1

1:100

REVISION

P02

SVHF-STW-GL-ZZ-DR-A-020001.dwg