



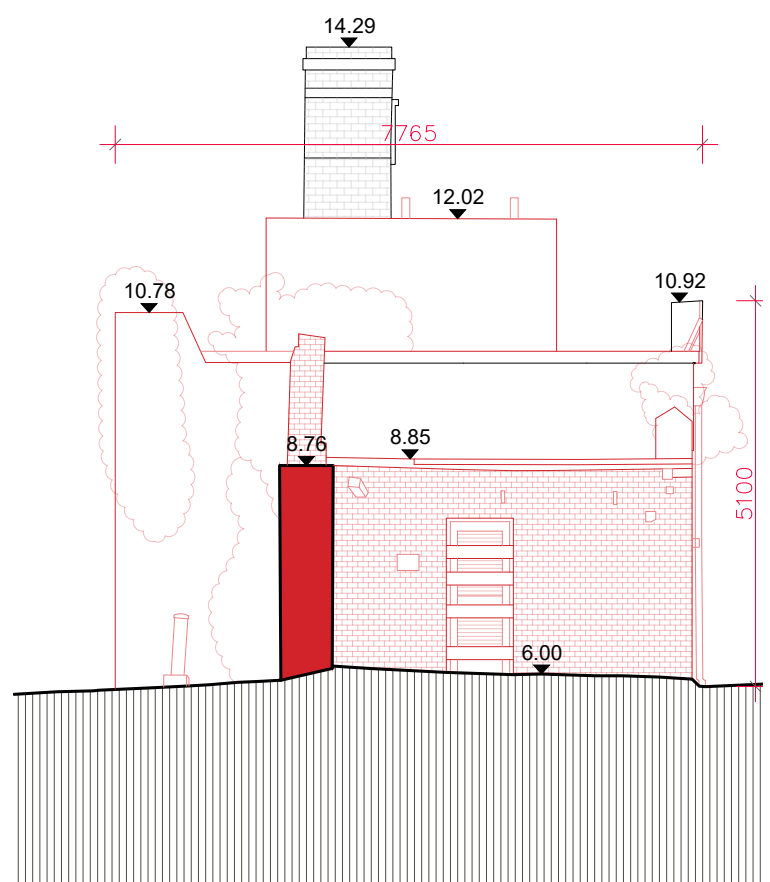


01 Demolition East Elevation SCALE 1:100




02 Demolition South Elevation SCALE 1:100

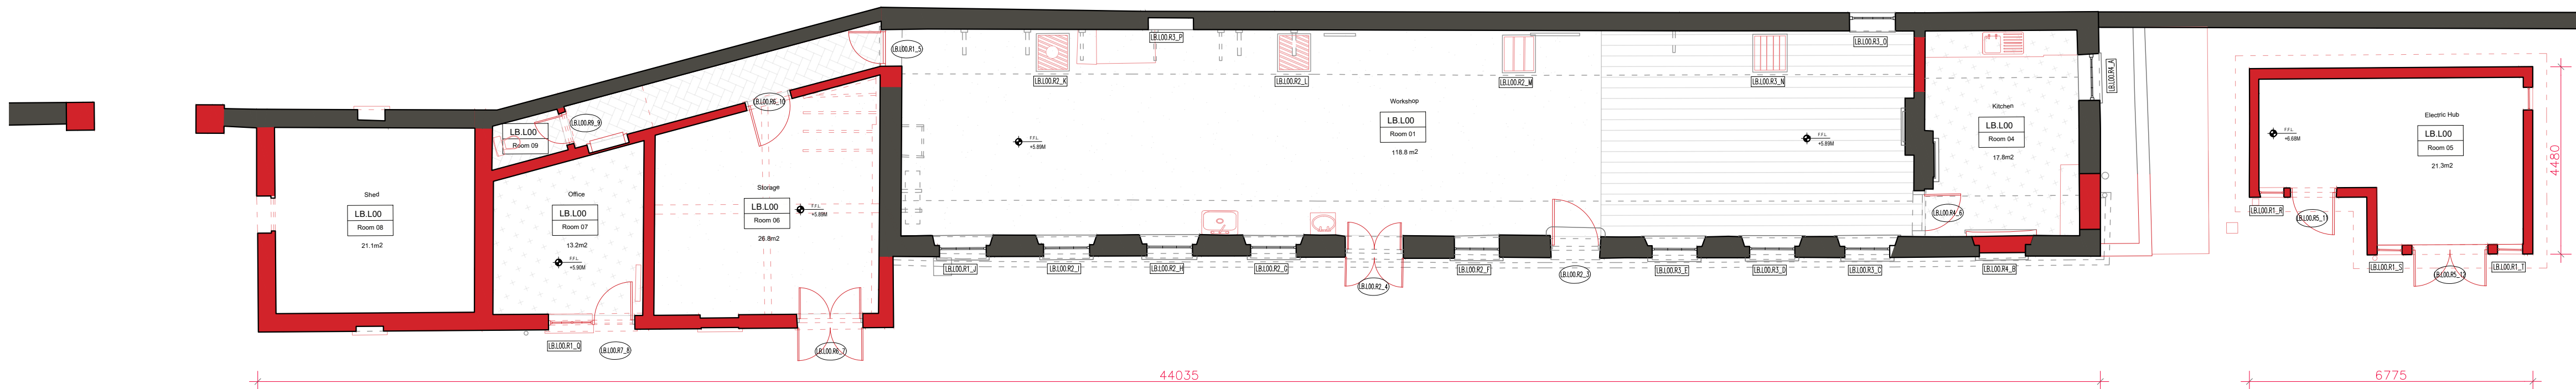


03 Demolition Ground Floor Plan SCALE 1:100

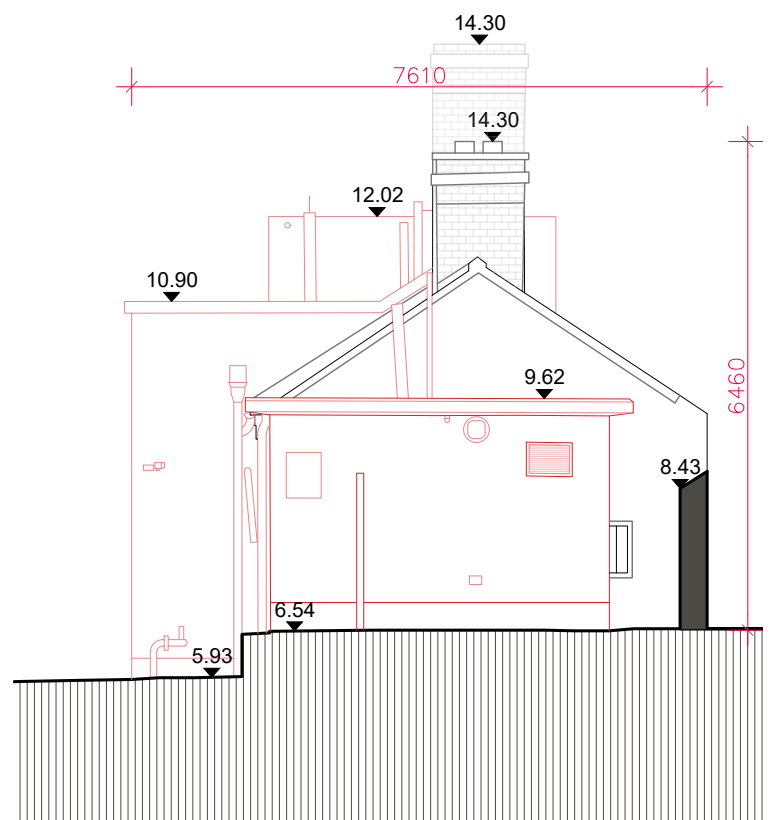

04 Demolition North Elevation SCALE 1:100

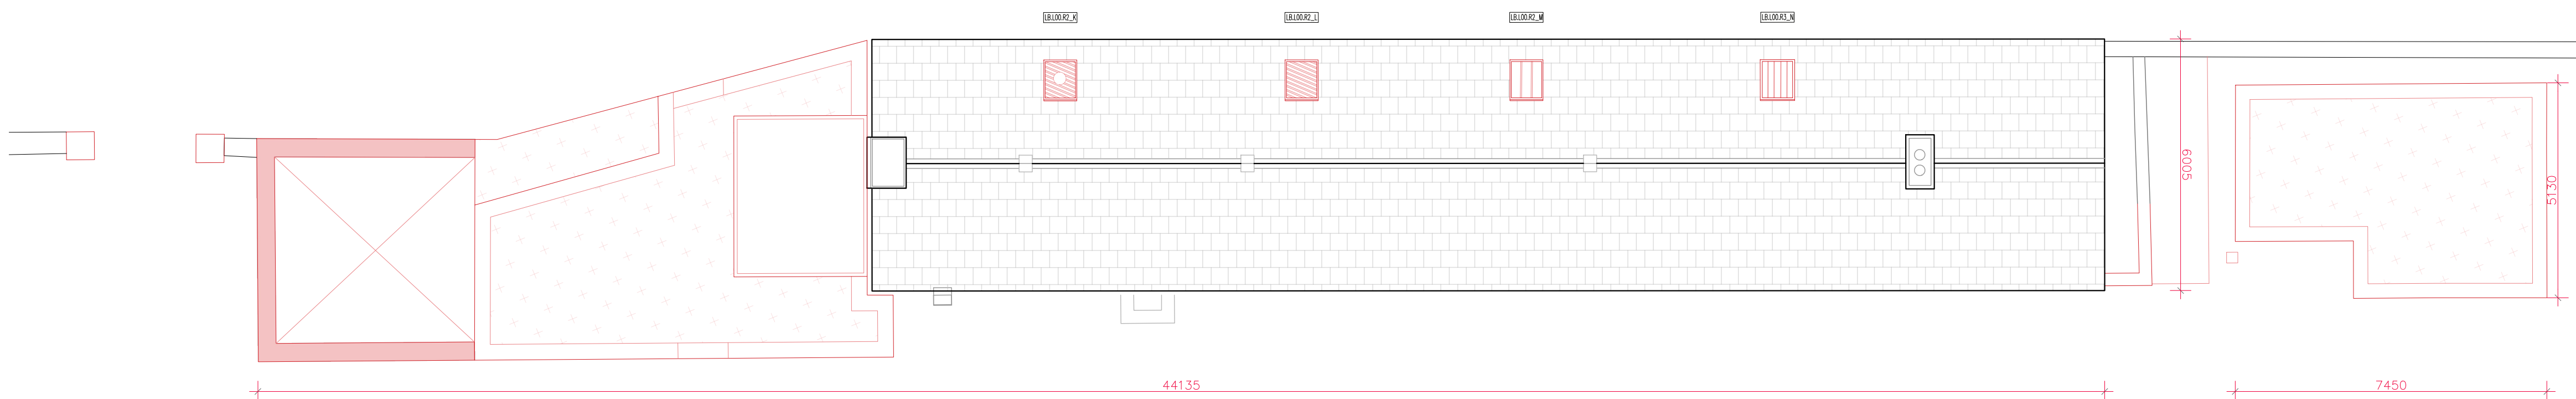


05 Demolition Roof Plan SCALE 1:100

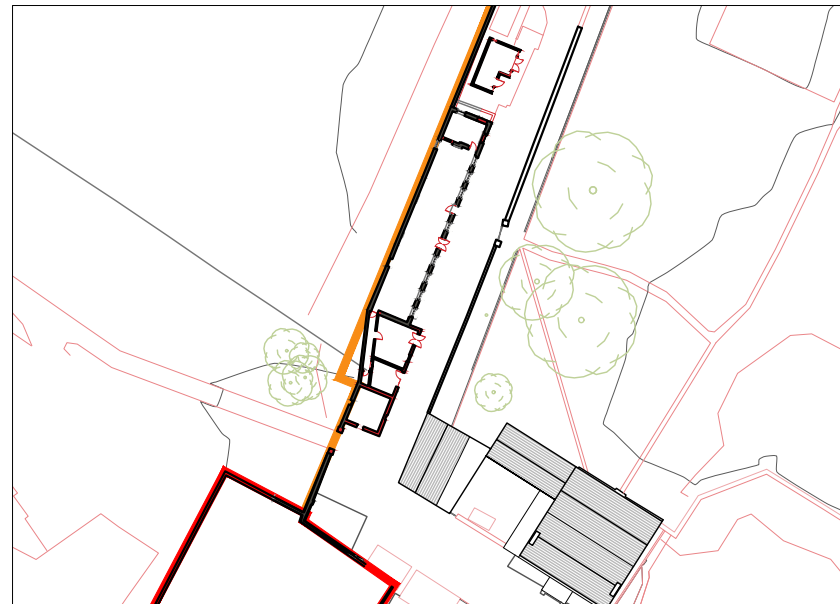

Key Plan

- LEGEND**
- Existing Building
 - Proposed Demolition

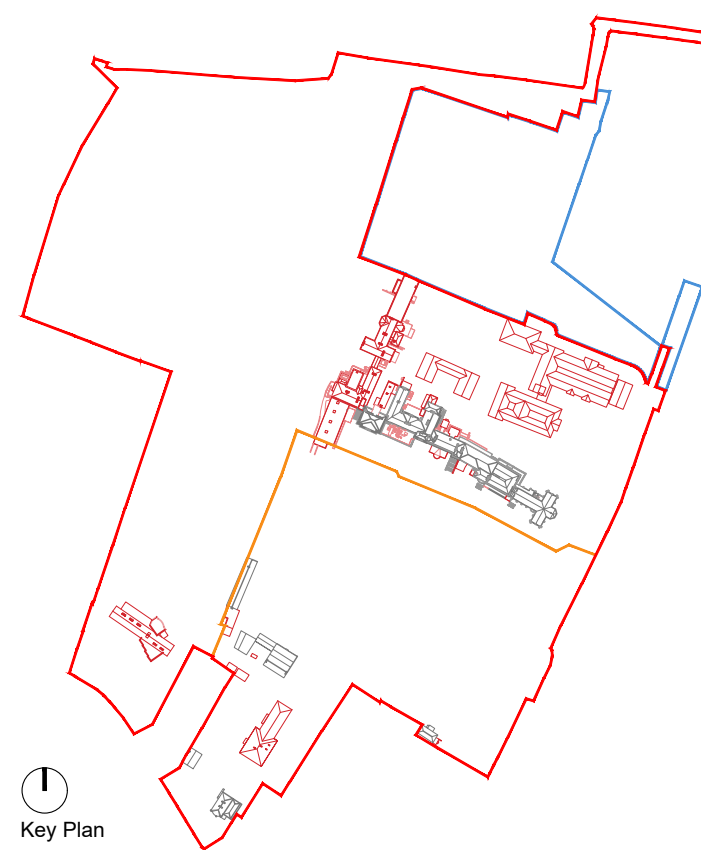

Key Plan

- NOTES**
- GENERAL DRAWING NOTE:
- THIS DRAWING IS INTENDED FOR PLANNING PURPOSES ONLY.
 - THIS DRAWING IS INTENDED TO BE READ IN CONJUNCTION WITH THE FOLLOWING DOCUMENTATION:
 - THE 'PROPOSED' DRAWING SERIES
 - THE 'SCHEDULE OF WORKS'
 - THE 'CONSERVATION REPORT'
 - THE 'PLANNING DESIGN STATEMENT'
 - PLEASE REFER TO THE 'SCHEDULE OF WORKS' DOCUMENT FOR SCOPE OF WORKS ASSOCIATED WITH ALL LOCATION SPECIFIC TAGS ON THIS DRAWING.

REVISION SCHEDULE				
NO.	DATE	ISSUED BY	AE	DESCRIPTION
P01	21/10/2022	AE	LRD Pre-App	
P02	03/03/2023	PH	LRD Application	

PROJECT

ST. VINCENT'S HOSPITAL FAIRVIEW REDEVELOPMENT

PROJECT ADDRESS:

St. Vincent's Hospital, Fairview, Dublin 3

PROJECT TEAM

CLIENT

STW
Scott Tallon Walker
ARCHITECTS

19 Merrion Square, Dublin 2, Ireland
Tel: +353 (0)1 669 3000
Email: mail@stwarchitects.com
Web: www.stwarchitects.com

St. Vincent's Hospital Fairview

DRAWING

ISSUED

Laundry Building _ Demolition Elevations & Plans

03/03/2023

DRAWN BY:

CHECKED BY:

Aprar Elawad

Paul Hadfield

PROJECT NO.

PROJECT ARCHITECT:

21074

Ronan Phelan

DRAWING NO.

SCALE @A1

REVISION

SVHF-STW-LB-ZZ-DR-A-020101

1:100

P02

3/10/2023 4:35:52 PM

SVHF-STW-LB-ZZ-DR-A-020101.dwg