




01 Proposed East Elevation SCALE 1:100

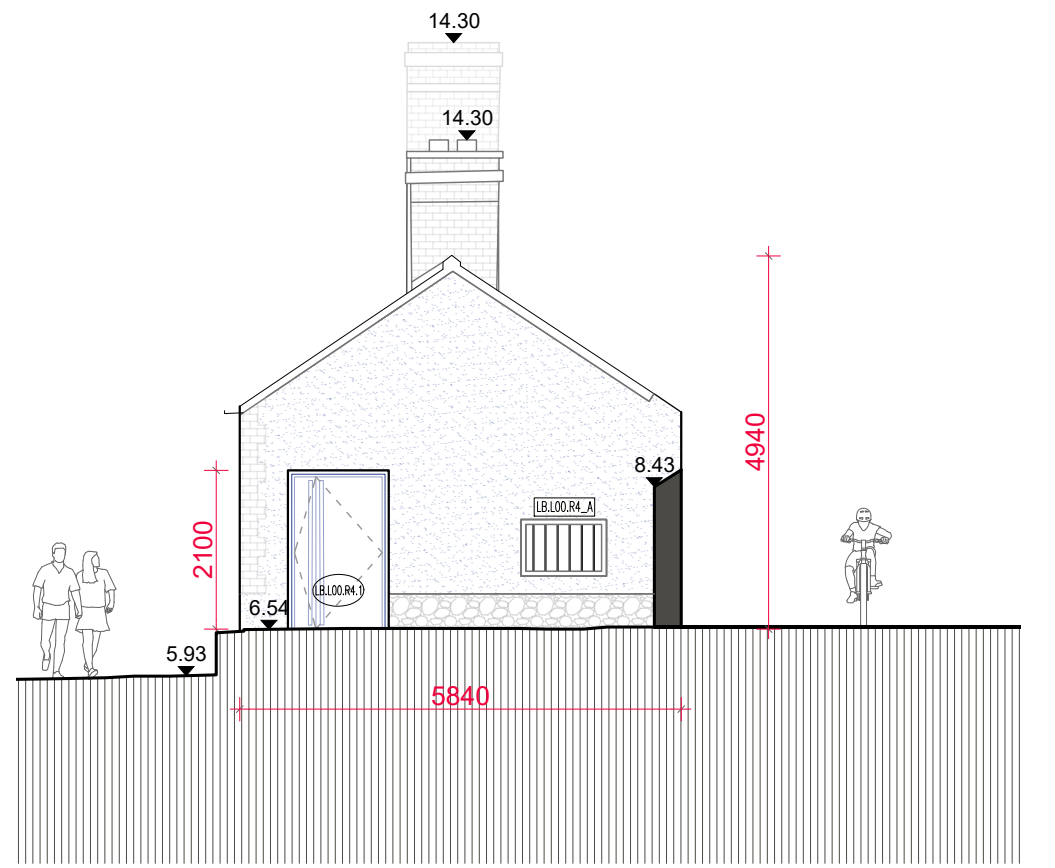


02 Proposed North Elevation SCALE 1:100

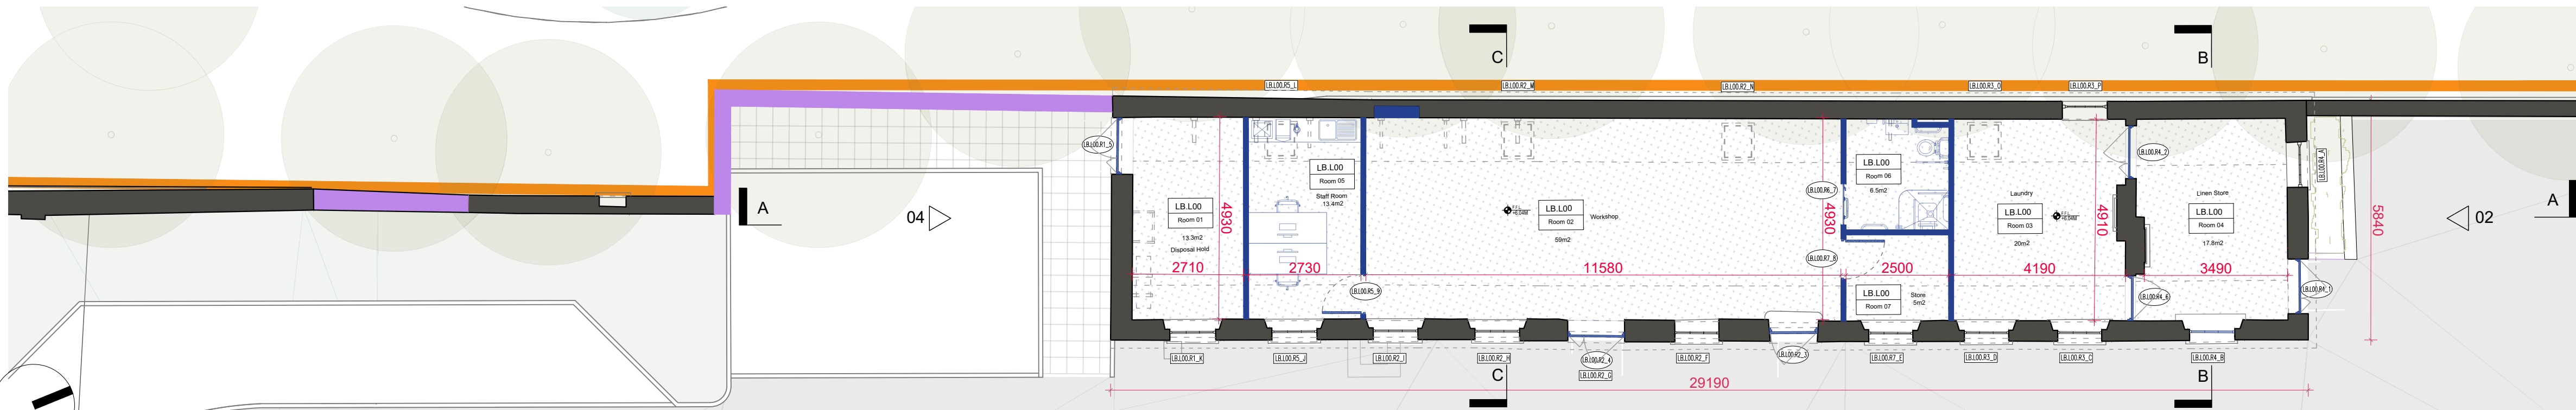

03 Proposed Ground Floor Plan SCALE 1:100


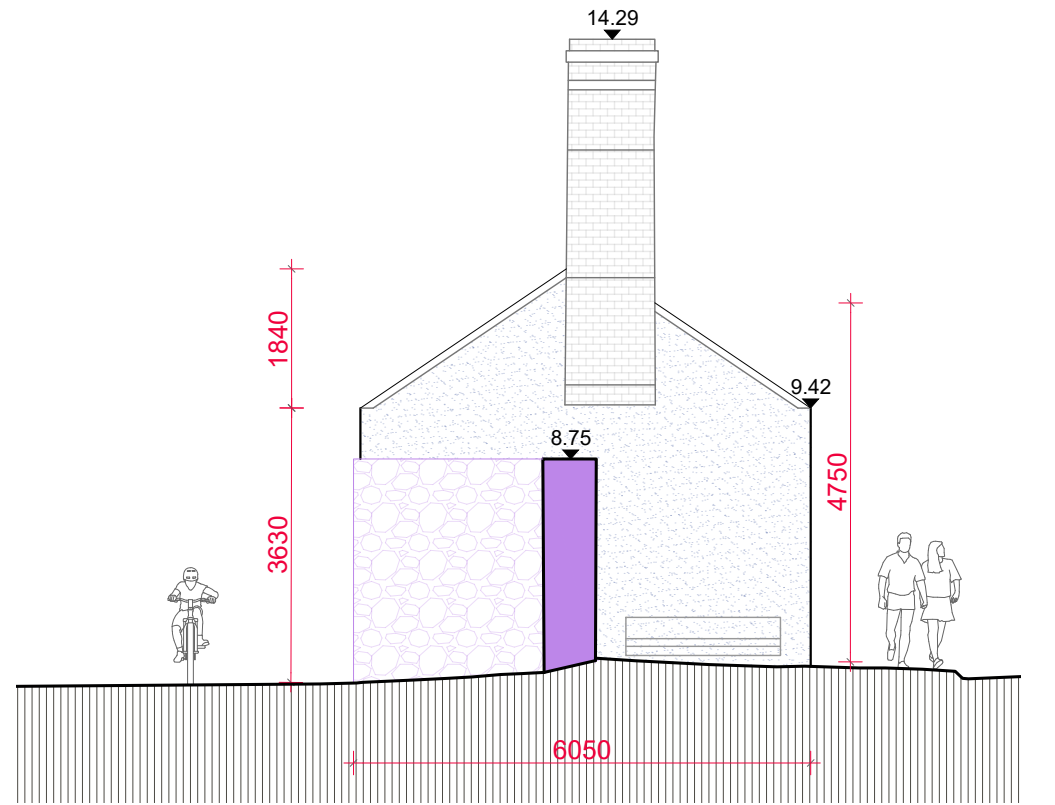


04 Proposed South Elevation SCALE 1:100

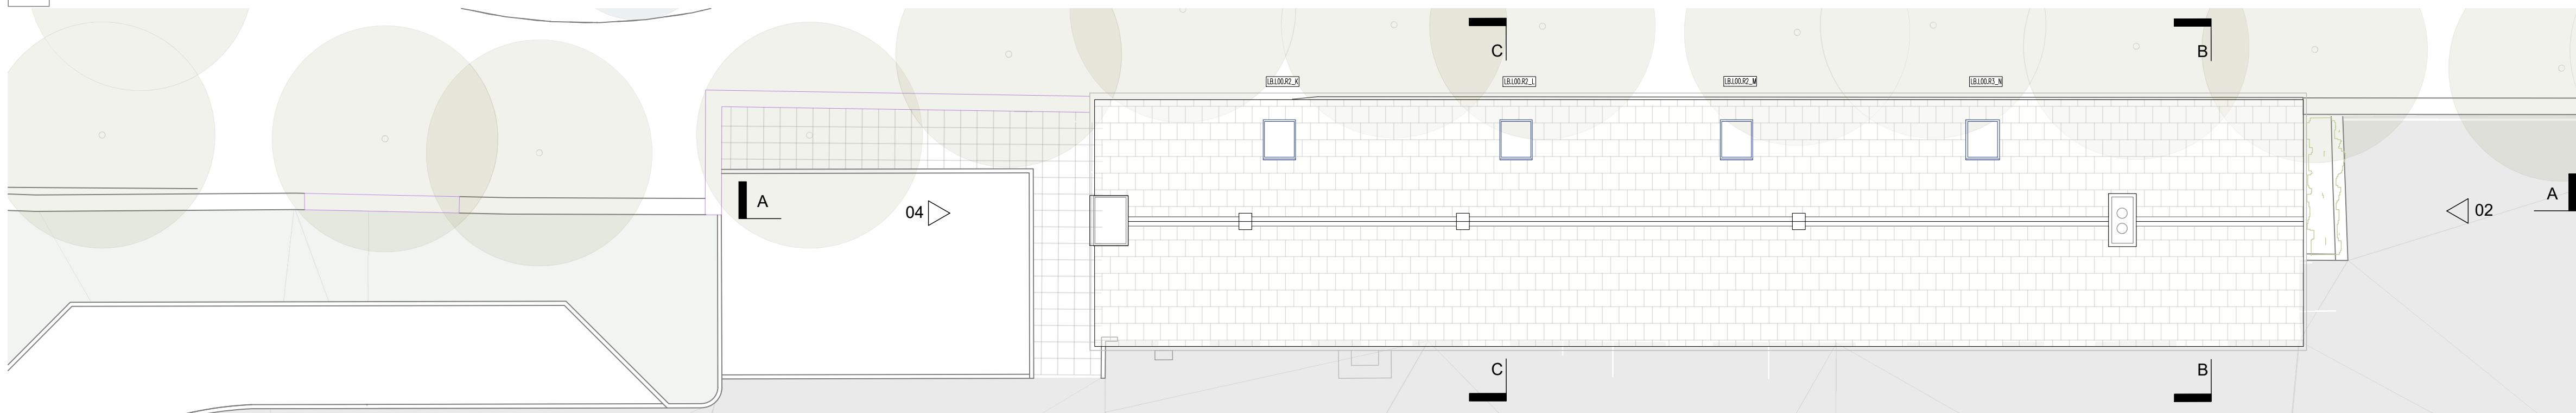


05 Proposed Roof Plan SCALE 1:100

Window Schedule	
Window Number	Description
LB.L00.R4_B	Six on Six Sash Windows to Match Existing
LB.L00.R2_L to LB.L00.R2_M	Skylights to Match Existing Openings
LB.L00.R3_N	Skylight to Match Existing Openings
LB.L00.R5_K	Skylight to Match Existing Openings

 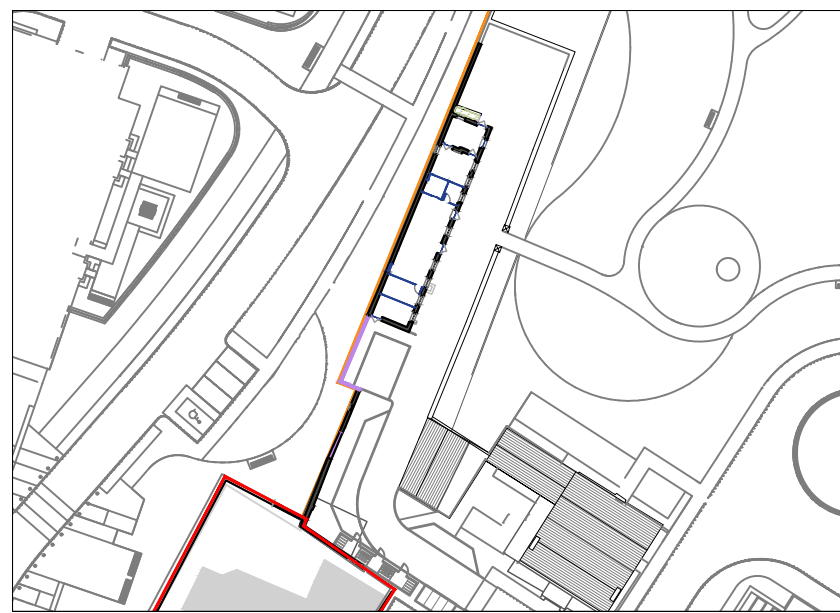

LEGEND

- Site Boundary
- Hospital Site Boundary
- Proposed New Build
- Historic Fabric Intervention - Materials Salvaged and Repurposed from Elsewhere on Site.

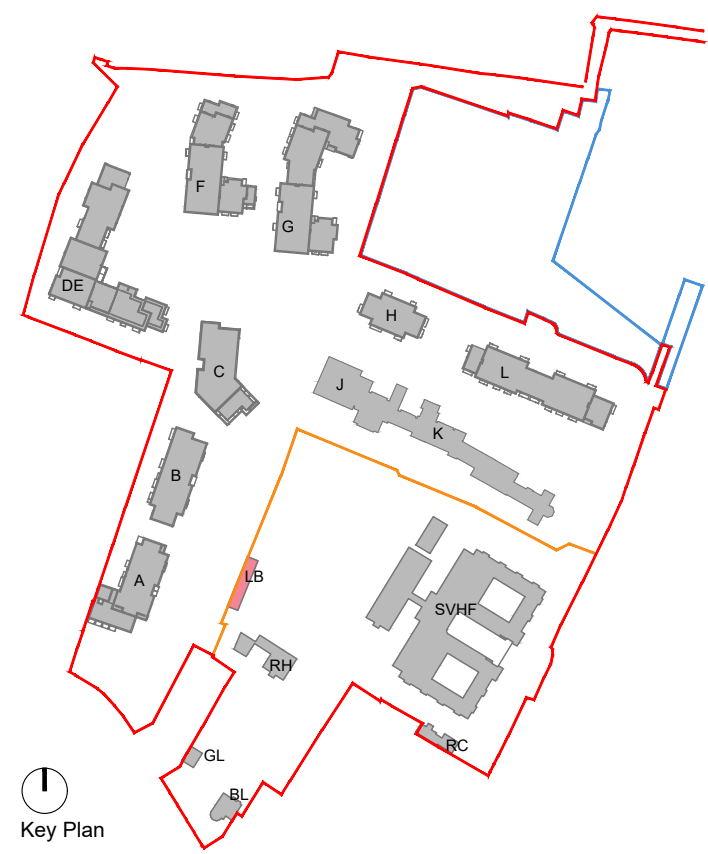

NOTES

- GENERAL DRAWING NOTE:
- THIS DRAWING IS INTENDED FOR PLANNING PURPOSES ONLY.
 - THIS DRAWING IS INTENDED TO BE READ IN CONJUNCTION WITH THE FOLLOWING DOCUMENTATION:
 - THE 'PROPOSED' DRAWING SERIES
 - THE 'SCHEDULE OF WORKS'
 - THE 'CONSERVATION REPORT'
 - THE 'PLANNING DESIGN STATEMENT'
 - PLEASE REFER TO THE 'SCHEDULE OF WORKS' DOCUMENT FOR SCOPE OF WORKS ASSOCIATED WITH ALL LOCATION SPECIFIC TAGS ON THIS DRAWING.
 - DO NOT SCALE FROM DRAWINGS - REFER TO FIGURED DIMENSIONS ONLY. ALL DISCREPANCIES OR INCONSISTENCIES ARE TO BE REPORTED IMMEDIATELY TO THE ARCHITECT.
 - ALL RETAINED EXISTING WINDOWS TO BE REPAIRED AND REDECORATED IN ACCORDANCE WITH THE ARCHITECT'S SPECIFICATIONS AND CONSERVATION REPORT.

REVISION SCHEDULE				
NO.	DATE	ISSUED BY	DESCRIPTION	
P01	21/10/2022	AE	LRD Pre-App	
P02	16/03/2023	PH	LRD Application	

PROJECT

ST. VINCENT'S HOSPITAL FAIRVIEW REDEVELOPMENT

PROJECT ADDRESS:

St. Vincent's Hospital, Fairview, Dublin 3

PROJECT TEAM



19 Merrion Square, Dublin 2, Ireland
Tel: +353 (0)1 669 3000
Email: mail@stwarchitects.com
Web: www.stwarchitects.com

CLIENT

St. Vincent's Hospital Fairview

DRAWING

Laundry Building _ Proposed Elevations & Plans

DRAWN BY:

Aprar Elawad

PROJECT NO.:

21074

DRAWING NO.:

SVHF-STW-LB-ZZ-DR-A-020001

CHECKED BY:

Paul Hatfield

PROJECT ARCHITECT:

Ronan Phelan

SCALE @A1

1:100

REVISION

P02

3/21/2023 11:25:39 AM

SVHF-STW-LB-ZZ-DR-A-020001.dwg

Copyright. All Rights Reserved.
This work is copyright and cannot be produced or copied in any form or by any means (graphic, electronic or mechanical including photocopying) without the written permission of the originator. Any license, express or implied, to use this document for any purpose whatsoever is restricted to the terms of the agreement or implied agreement between the originator and the instructing party.

Levels and contours are relative to an Ordnance Survey Datum

Figured dimensions in millimetres.

All drawings are to be read in conjunction with Architectural Specification.

NOTES: