

Copyright. All rights reserved
This work is copyright and cannot be produced or copied in any form or by any means (graphic, electronic or mechanical including photocopying) without written permission of the originator. Any license, express or implied, to use this document for any purpose whatsoever is restricted to the terms of the agreement or implied agreement between the originator and the instructing party.

DO NOT SCALE FROM THIS DRAWING. WORK ONLY FROM FIGURED DIMENSIONS. THIS DRAWING IS TO BE READ IN CONJUNCTION WITH RELEVANT CONSULTANTS DRAWINGS.


REVISION	DATE	DESCRIPTION	DRAWN	CHECKED
P1	23.09.22	Internal Coordination	EC	RR
P2	05.10.22	Pre-Planning Application Issue	EC	RR
P3	24.02.23	Internal Coordination	VG	RR
P4	16.03.23	Planning Application Issue	VG	RR

Materials Key

1. PPC Aluminium parapet capping - dark grey
2. Double soldier course brick to intels and parapet
3. Weathered buff brick
4. Lighter double soldier course brick
5. Lighter stretcher bond course brick
6. PPC Aluminium double glazing door
7. Spandrel - Aluminium - pearl beige
8. Fascia - Aluminium - pearl beige
9. Metal mesh panel fencing - pearl beige
10. Metal mesh gate - pearl beige
11. Roof hatch with railings
12. Louvered panel - pearl beige
13. Lift overrun
14. Single window with fixed panel - pearl beige
15. Rooflight
16. Solid steel painted door - pearl beige
17. Steel louvered door - pearl beige
18. Fixed vertical ladder
19. Roof Plant - refer to Mechanical drawings
20. Glazed door - access to kitchen rooftop
21. Single airbrick
22. Double airbrick




Proposed Elevation_1
1 : 200

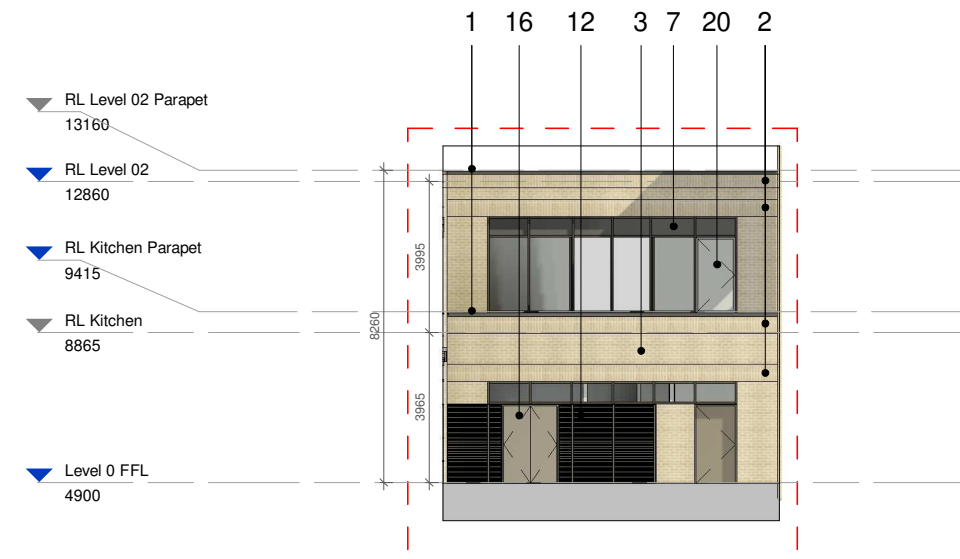

Proposed Elevation_10
1 : 200



Proposed Elevation_2
1 : 200

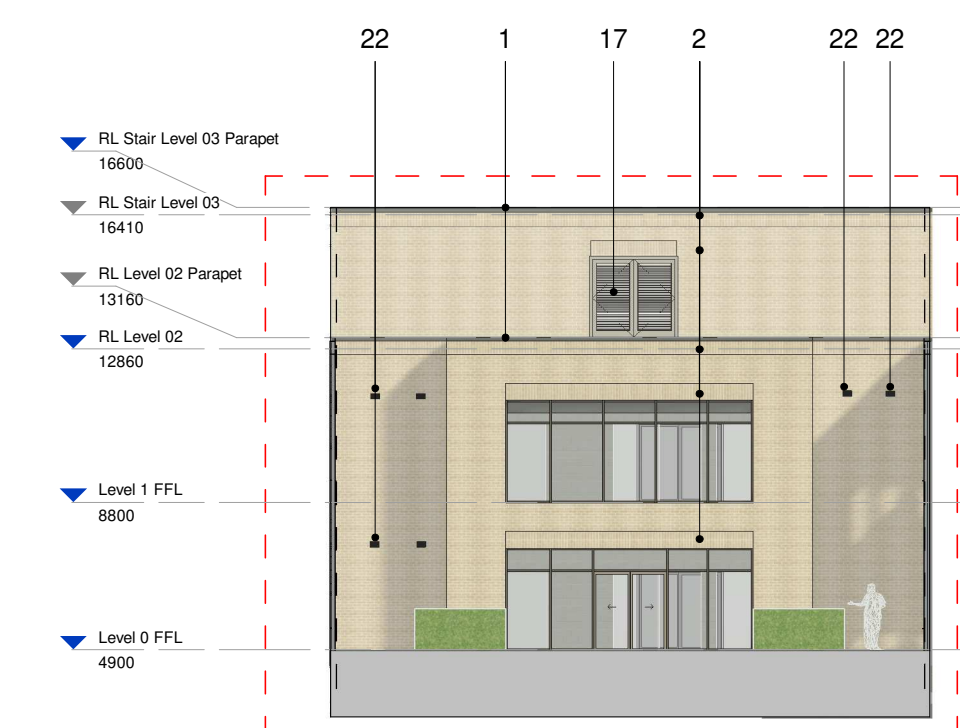

Proposed Elevation_9
1 : 200




Proposed Elevation_3
1 : 200




Proposed Elevation_11
1 : 200



Proposed Elevation_4
1 : 200

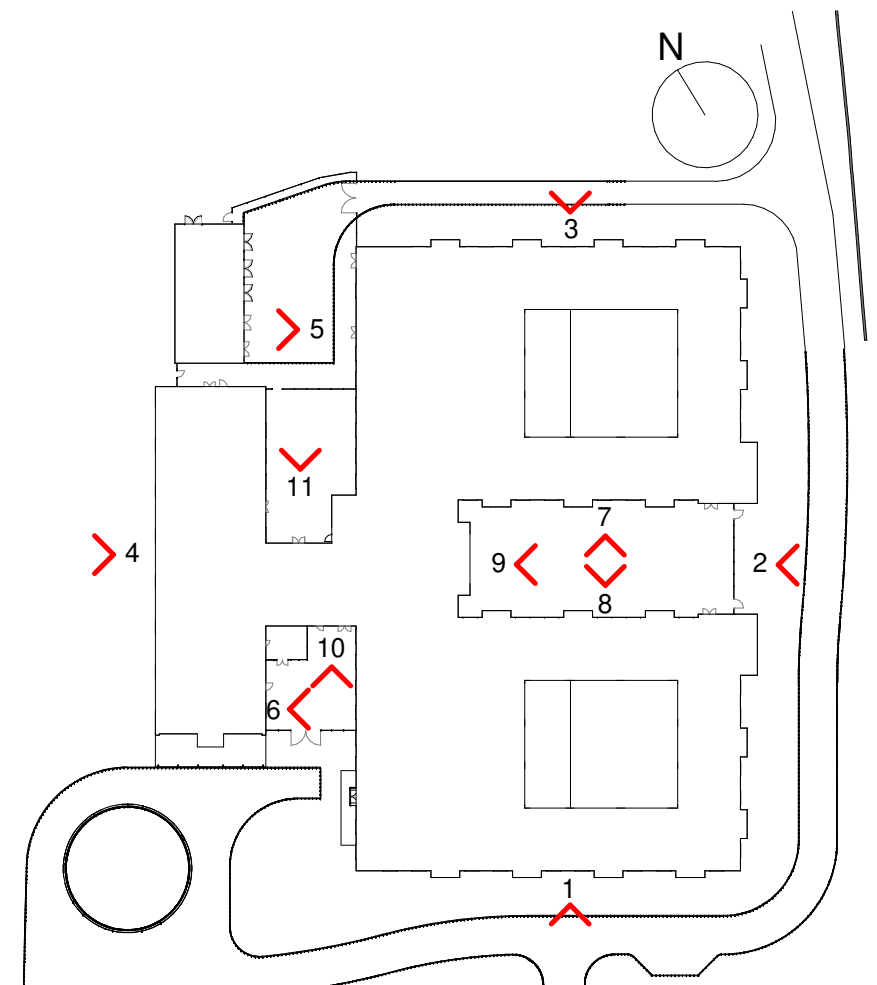

SITE KEY PLAN

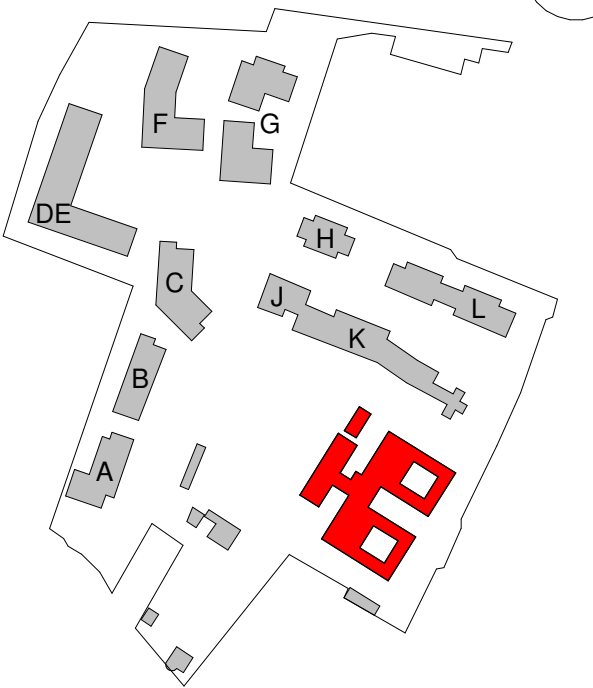

SCALE 1:200
0 2m 10m 20m

19 Merrion Square,
Dublin 2, Ireland
+353 (0)1 669 3000
www.stwarchitects.com
mail@stwarchitects.com

STW
Scott Talbot Walker
ARCHITECTS

4 Northington Street
London, WC1N 2JG
+44 (0)207 450 1904
www.medicalarchitecture.com
London@medicalarchitecture.com

**Medical
Architecture**

CLIENT
St. Vincent's Hospital Fairview
Dublin 3

PROJECT
St. Vincent's Hospital Fairview Redevelopment
New Hospital providing Mental Health Services

DRAWING TITLE
New Hospital - GA Elevations 1

PROJECT NUMBER 1032 SCALE @ A1 1:200 SUITABILITY S4 REVISION DATE 16.03.23

DRAWING NUMBER SVHF-MAA-HO-XX-DR-A-024008 REVISION P4