

Copyright. All rights reserved
This work is copyright and cannot be produced or copied in any form or by any means (graphic, electronic or mechanical including photocopying) without written permission of the originator. Any license, express or implied, to use this document for any purpose whatsoever is restricted to the terms of the agreement or implied agreement between the originator and the instructing party.

DO NOT SCALE FROM THIS DRAWING. WORK ONLY FROM FIGURED DIMENSIONS. THIS DRAWING TO BE READ IN CONJUNCTION WITH RELEVANT CONSULTANTS DRAWINGS.

REVISION	DATE	DESCRIPTION	DRAWN	CHECKED
P1	23.09.22	Internal Coordination	EC	RR
P2	05.10.22	Pre-Planning Application Issue	EC	RR
P3	24.02.23	Internal Coordination	VG	RR
P4	16.03.23	Planning Application Issue	VG	RR

Materials Key

- PPC Aluminium parapet capping - dark grey
- Double soldier course brick to lintels and parapet
- Weathered buff brick
- Lighter double soldier course brick
- Lighter stretcher bond course brick
- PPC Aluminium double glazing door
- Spandrel - Aluminium - pearl beige
- Fascia - Aluminium - pearl beige
- Metal mesh panel fencing - pearl beige
- Metal mesh gate - pearl beige
- Roof hatch with railings
- Louvered panel - pearl beige
- Lift overrun
- Single window with fixed panel - pearl beige
- Rooftight
- Solid steel painted door - pearl beige
- Steel louvered door - pearl beige
- Fixed vertical ladder
- Roof Plant - refer to Mechanical drawings
- Glazed door - access to kitchen rooftop
- Single airbrick
- Double airbrick



Proposed Elevation_5
1 : 200




Proposed Elevation_6
1 : 200




Proposed Elevation_7
1 : 200



Proposed Elevation_8
1 : 200

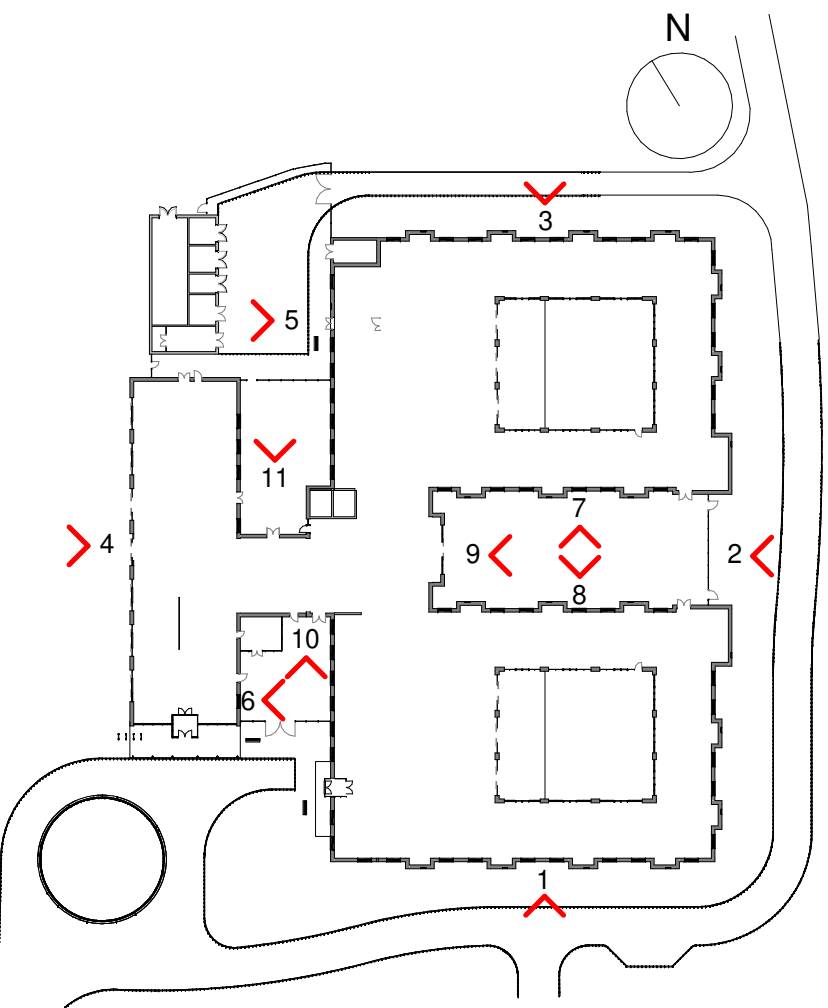

SITE KEY PLAN

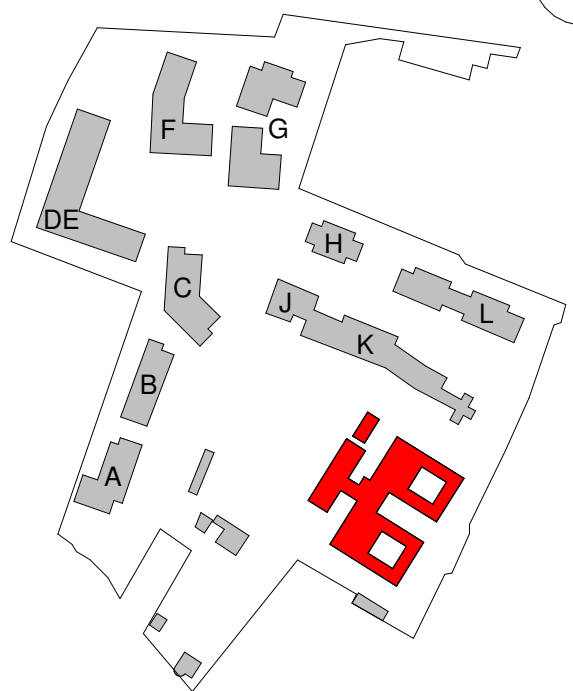

SCALE 1:200
0 2m 10m 20m

19 Merrion Square,
Dublin 2, Ireland
+353 (0)1 669 3000
www.stwarchitects.com
mail@stwarchitects.com

STW
Scott Talton Walker
ARCHITECTS

4 Northington Street
London, WC1N 2JG
+44 (0)207 450 1904
www.medicalarchitecture.com
London@medicalarchitecture.com

**Medical
Architecture**

CLIENT
St. Vincent's Hospital Fairview
Dublin 3

PROJECT
St. Vincent's Hospital Fairview Redevelopment
New Hospital providing Mental Health Services

DRAWING TITLE
New Hospital - GA Elevations 2

PROJECT NUMBER 1032 SCALE @ A1 1:200 SUITABILITY S4 REVISION DATE 16.03.23

DRAWING NUMBER SVHF-MAA-HO-XX-DR-A-024009 REVISION P4