
 


Note:
For overall Site Boundary refer to STW drawing:
Proposed Site Plan - Overall Site
SVRD-STW-ST-00-DR-A-022006

Site Boundary Line

SITE KEY PLAN

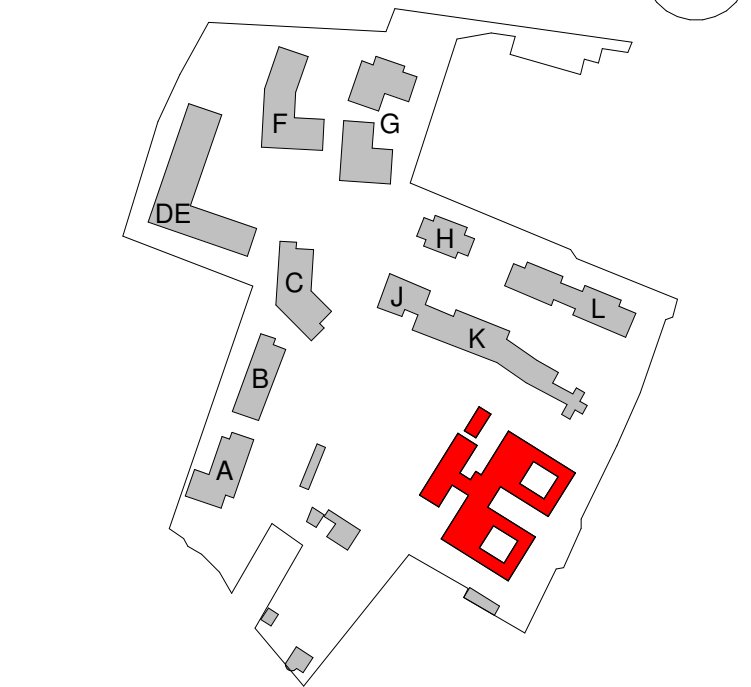

19 Merrion Square,
Dublin 2, Ireland
+353 (0)1 669 3000
www.stwarchitects.com
mail@stwarchitects.com

4 Northington Street
London, WC1N 2JG
+44 (0)207 450 1904
www.medicalarchitecture.com
London@medicalarchitecture.com

STW
Scott Talbot Walker
ARCHITECTS

**Medical
Architecture**

CLIENT
St. Vincent's Hospital Fairview
Dublin 3

PROJECT
St. Vincent's Hospital Fairview Redevelopment
New Hospital providing Mental Health Services

DRAWING TITLE
New Hospital - GA Plan - First Floor

PROJECT NUMBER
1032


SCALE @ A1
1:200

SUITABILITY
S4

REVISION DATE
16.03.23

DRAWING NUMBER
SVHF-MAA-HQ-01-DR-A-022006

REVISION
P4

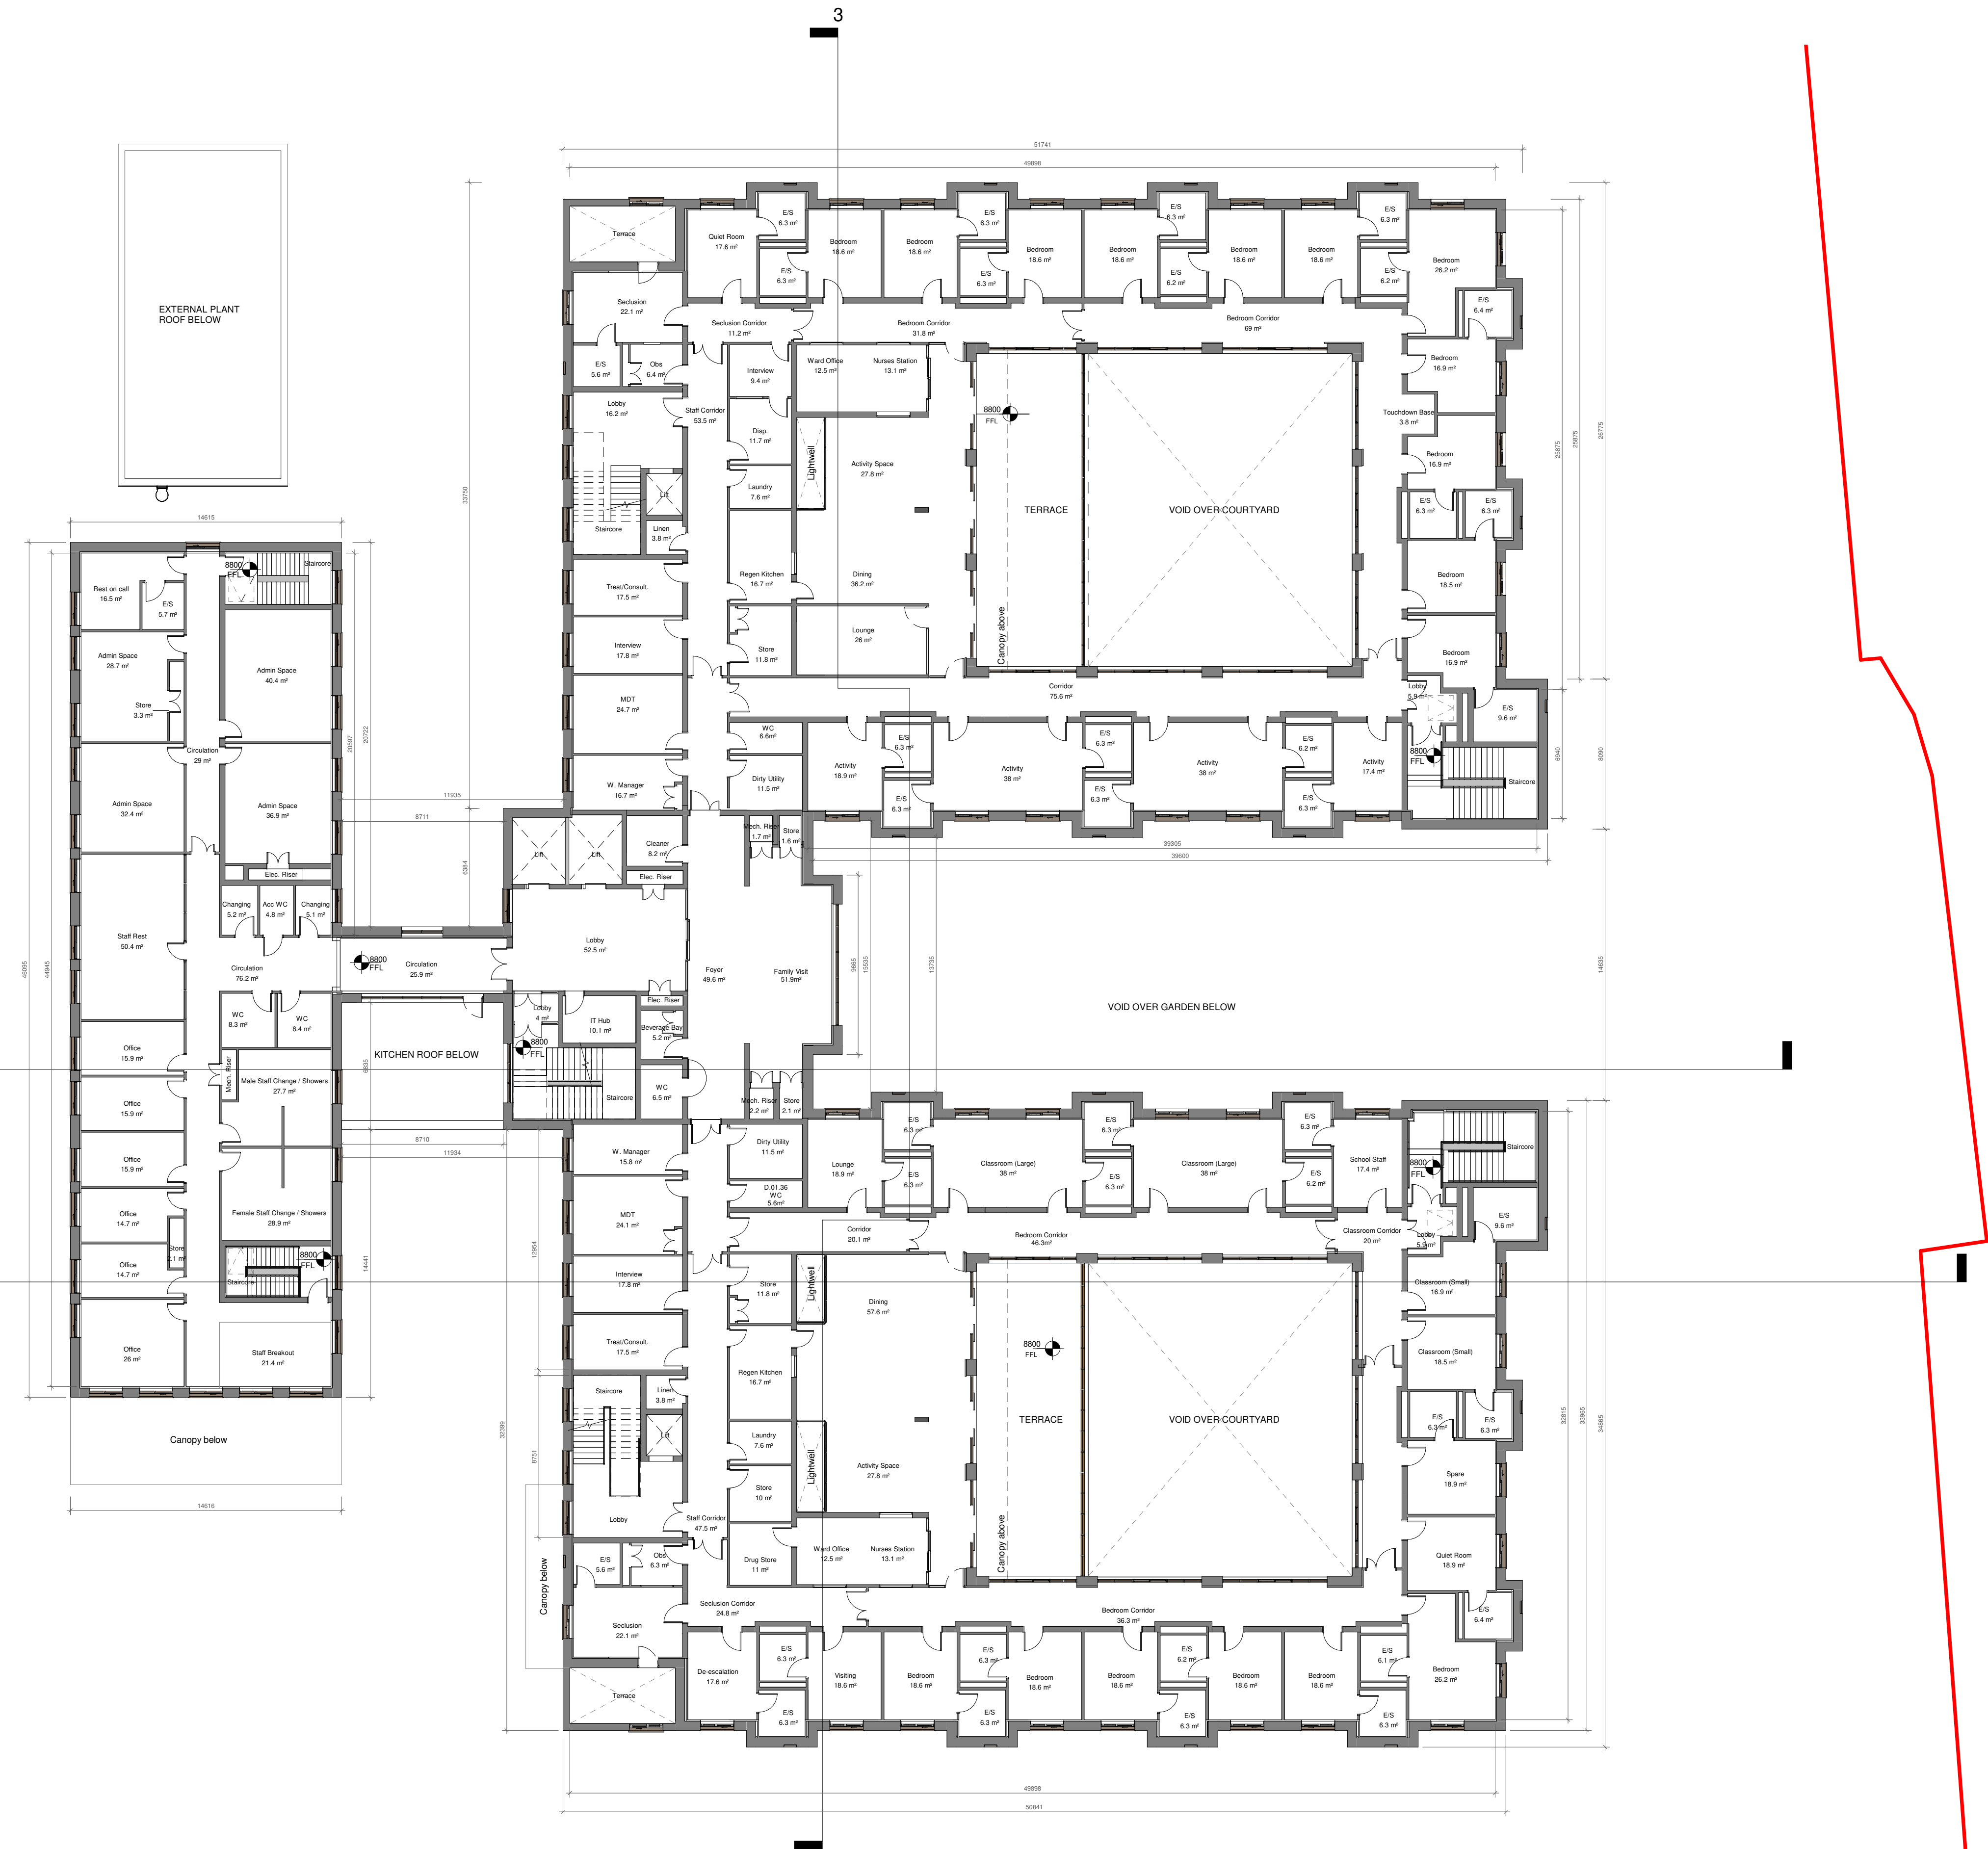

Proposed GA First Floor Plan
1 : 200