
 








Copyright. All rights reserved
This work is copyright and cannot be produced or copied in any form or by any means (graphic, electronic or mechanical including photocopying) without written permission of the originator. Any license, express or implied, to use this document for any purpose whatsoever is restricted to the terms of the agreement or implied agreement between the originator and the instructing party.

DO NOT SCALE FROM THIS DRAWING. WORK ONLY FROM FIGURED DIMENSIONS. THIS DRAWING TO BE READ IN CONJUNCTION WITH RELEVANT CONSULTANTS DRAWINGS.

REVISION	DATE	DESCRIPTION	DRAWN	CHECKED
P1	23.09.22	Internal Coordination	EC	RR
P2	05.10.22	Pre-Planning Application Issue	EC	RR
P3	24.02.23	Internal Coordination	VG	RR
P4	16.03.23	Planning Application Issue	VG	RR

- Roof accessories**
-  1.0 m² Automatically opening fire vent to be provided over staircase according to fire strategy
 -  Rain Water Pipe 160 mm diameter
 -  Gutter
 -  Proprietary service hatch to enable access for maintenance to roof level
Internally: keyed locking handle
Externally: non locking handle
And 1.0 m² opening fire vent according to fire strategy
 -  ManSafe System (lanyard)
See Drawing SVHF-MAA-HO-XX-DR-A-276001 for Roof details
 -  Fixed Vertical Ladder with Hinged Ladder Gate. Aluminium plate, stainless steel hinge. Padlock fixing

 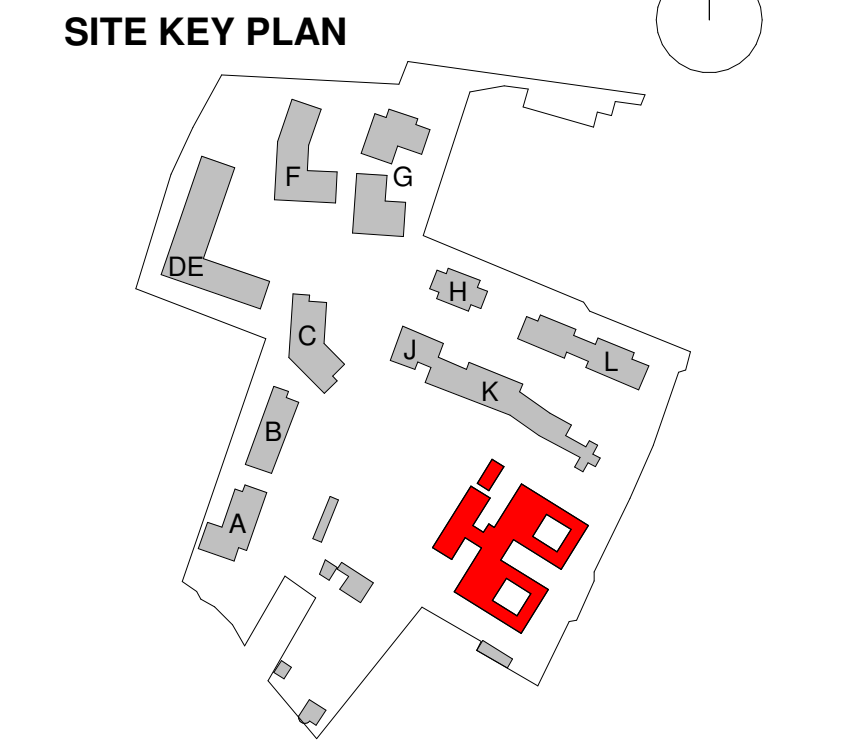

19 Merrion Square,
Dublin 2, Ireland
+353 (0)1 669 3000
www.stwarchitects.com
mail@stwarchitects.com



4 Northington Street
London, WC1N 2JG
+44 (0)207 450 1904
www.medicalarchitecture.com
London@medicalarchitecture.com



CLIENT
St. Vincent's Hospital Fairview
Dublin 3

PROJECT
St. Vincent's Hospital Fairview Redevelopment
New Hospital providing Mental Health Services

DRAWING TITLE
New Hospital - GA Plan - Roof Second Floor

PROJECT NUMBER
1032


SCALE @ A1
1:200

SUITABILITY
S4

REVISION DATE
16.03.23


DRAWING NUMBER
SVHF-MAA-HO-02-DR-A-022007

REVISION
P4

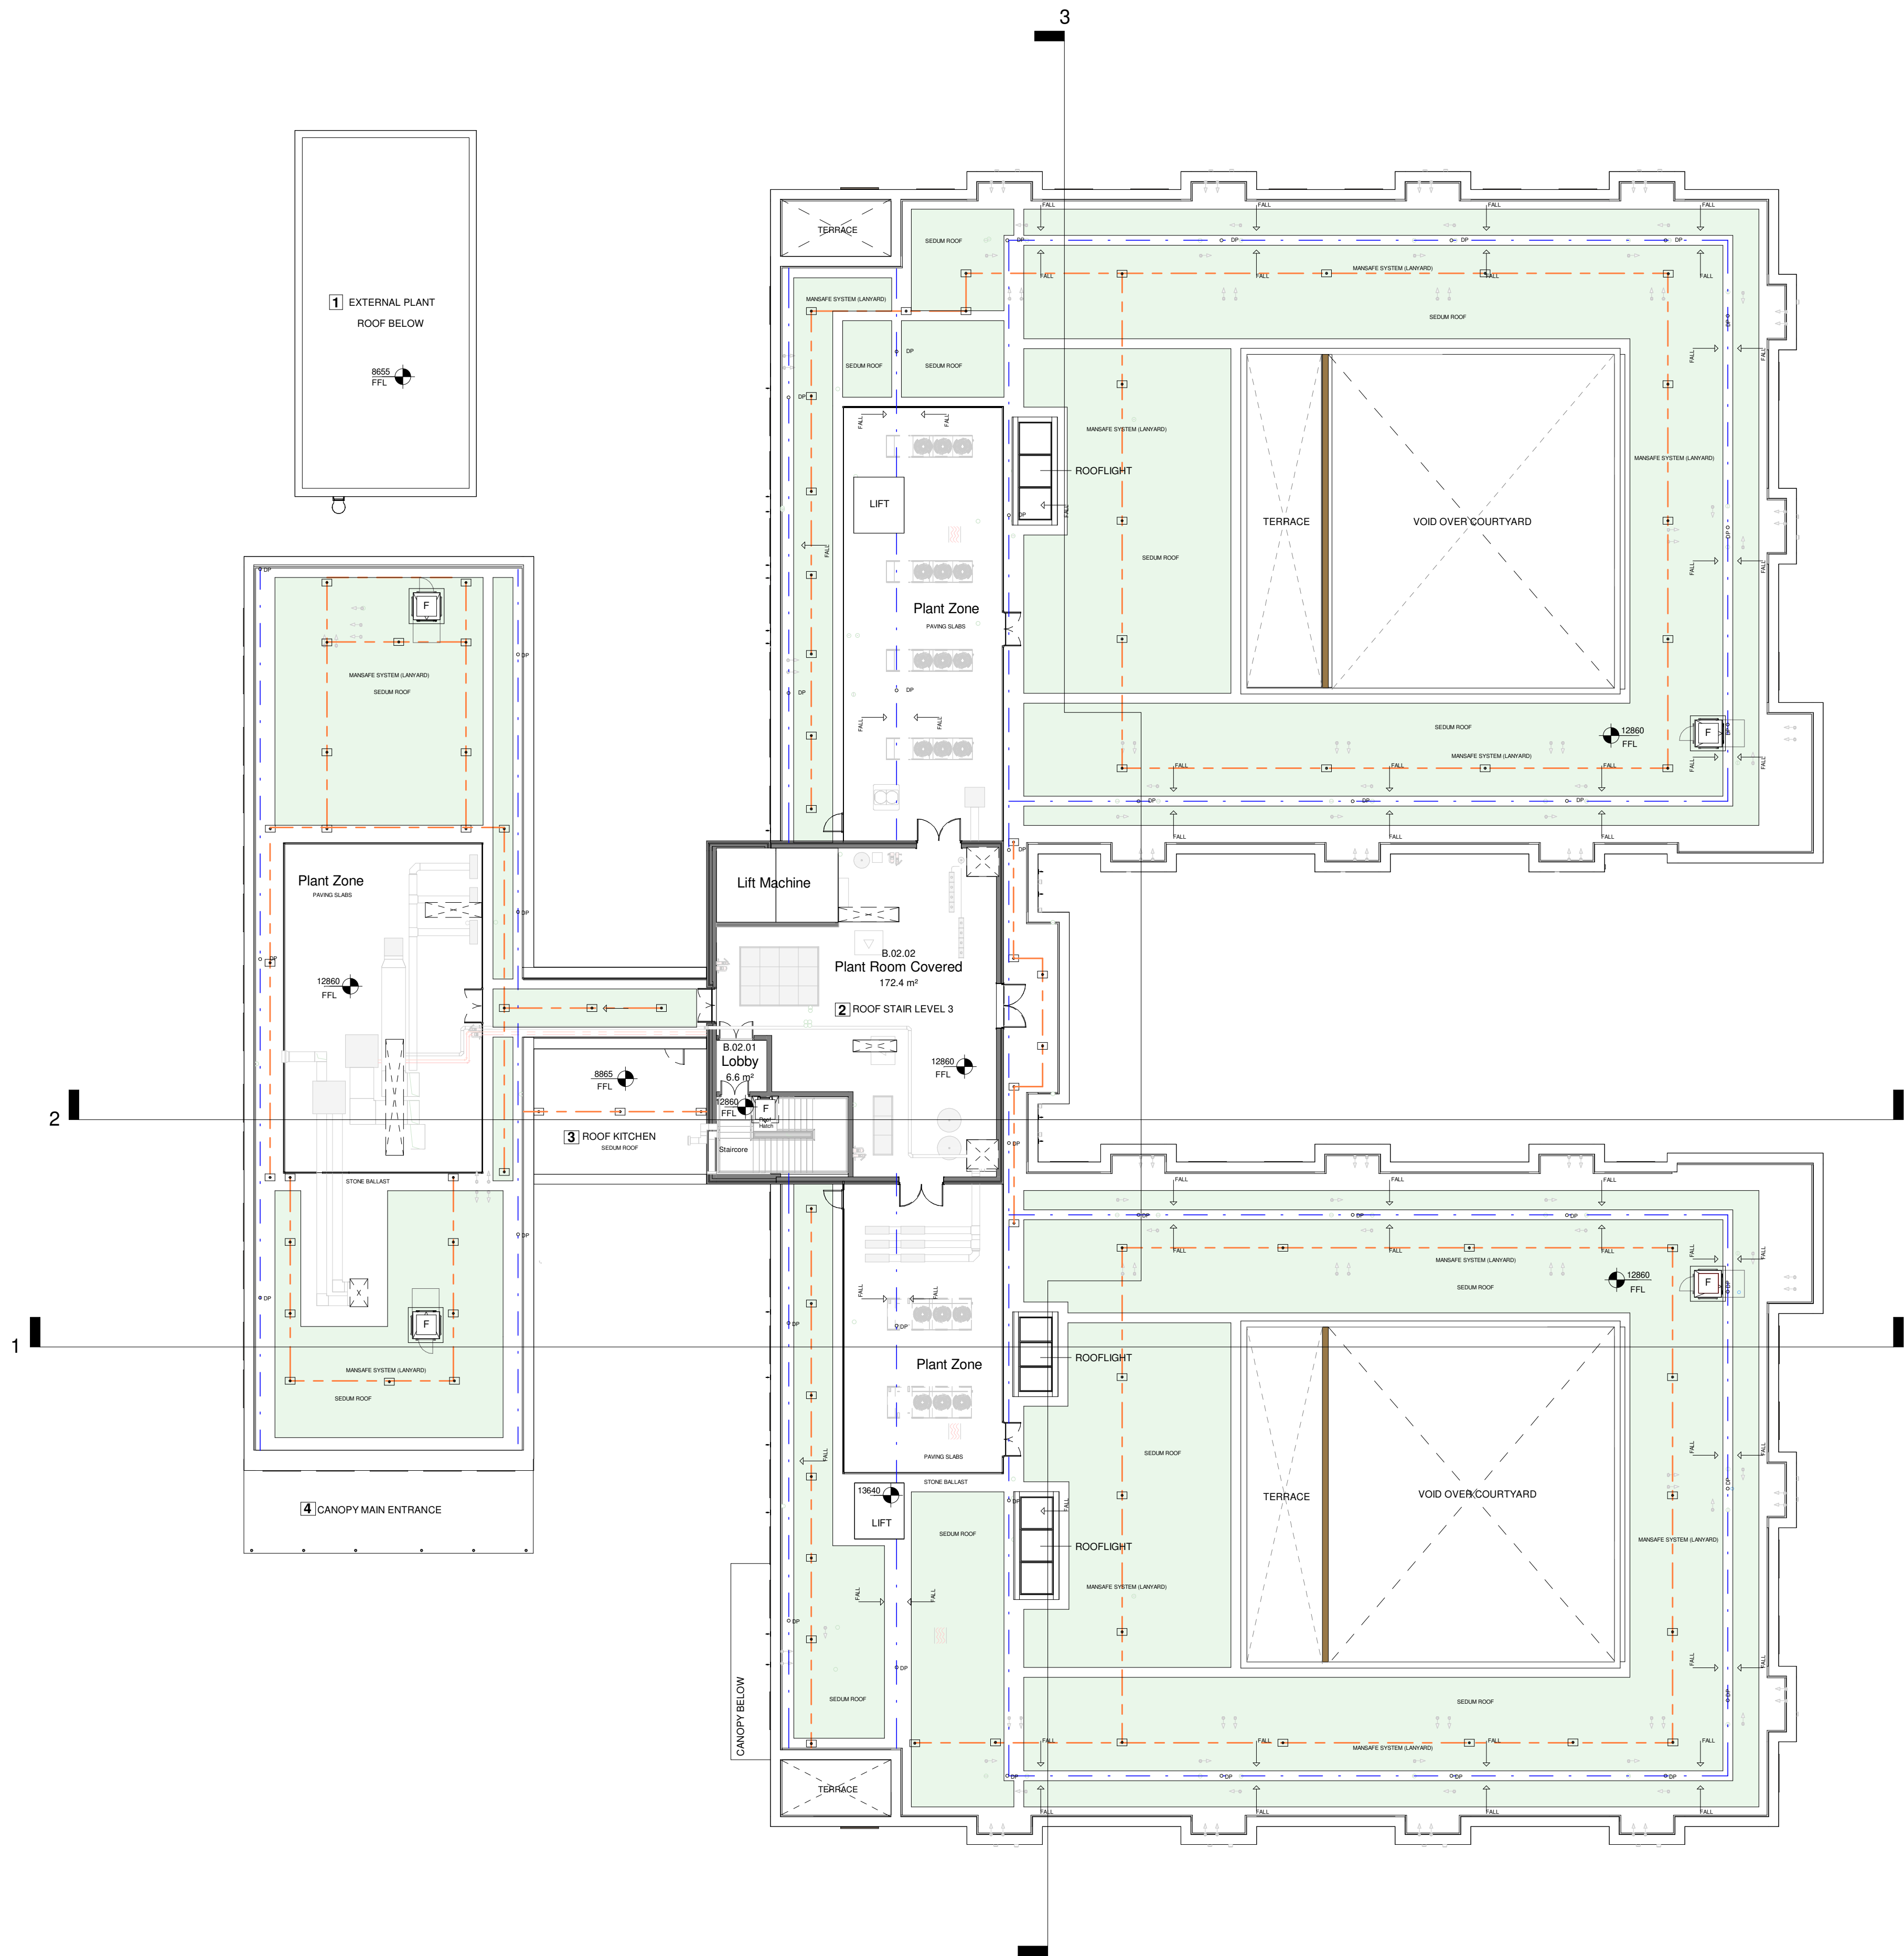


Proposed GA Roof Plan
1 : 200


1 Roof External Plant Building
1 : 200

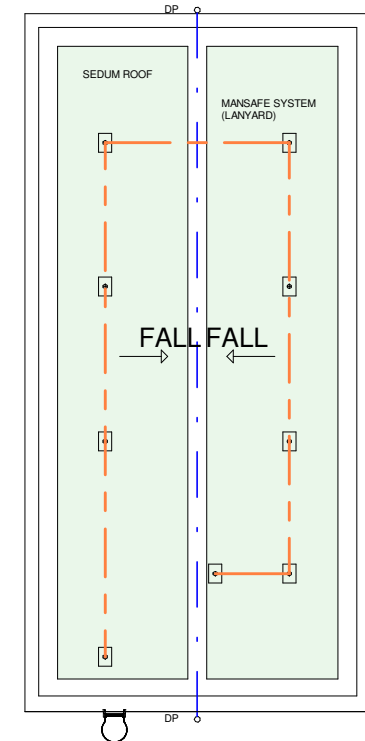

2 Roof Stair Level 03
1 : 200

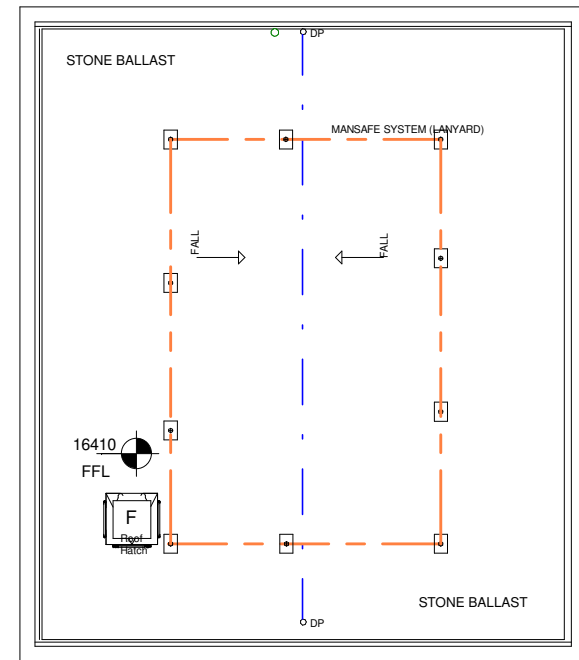

3 Roof - Kitchen
1 : 200

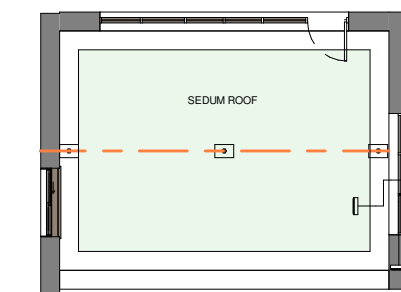

4 Canopy Main Entrance
1 : 200

