




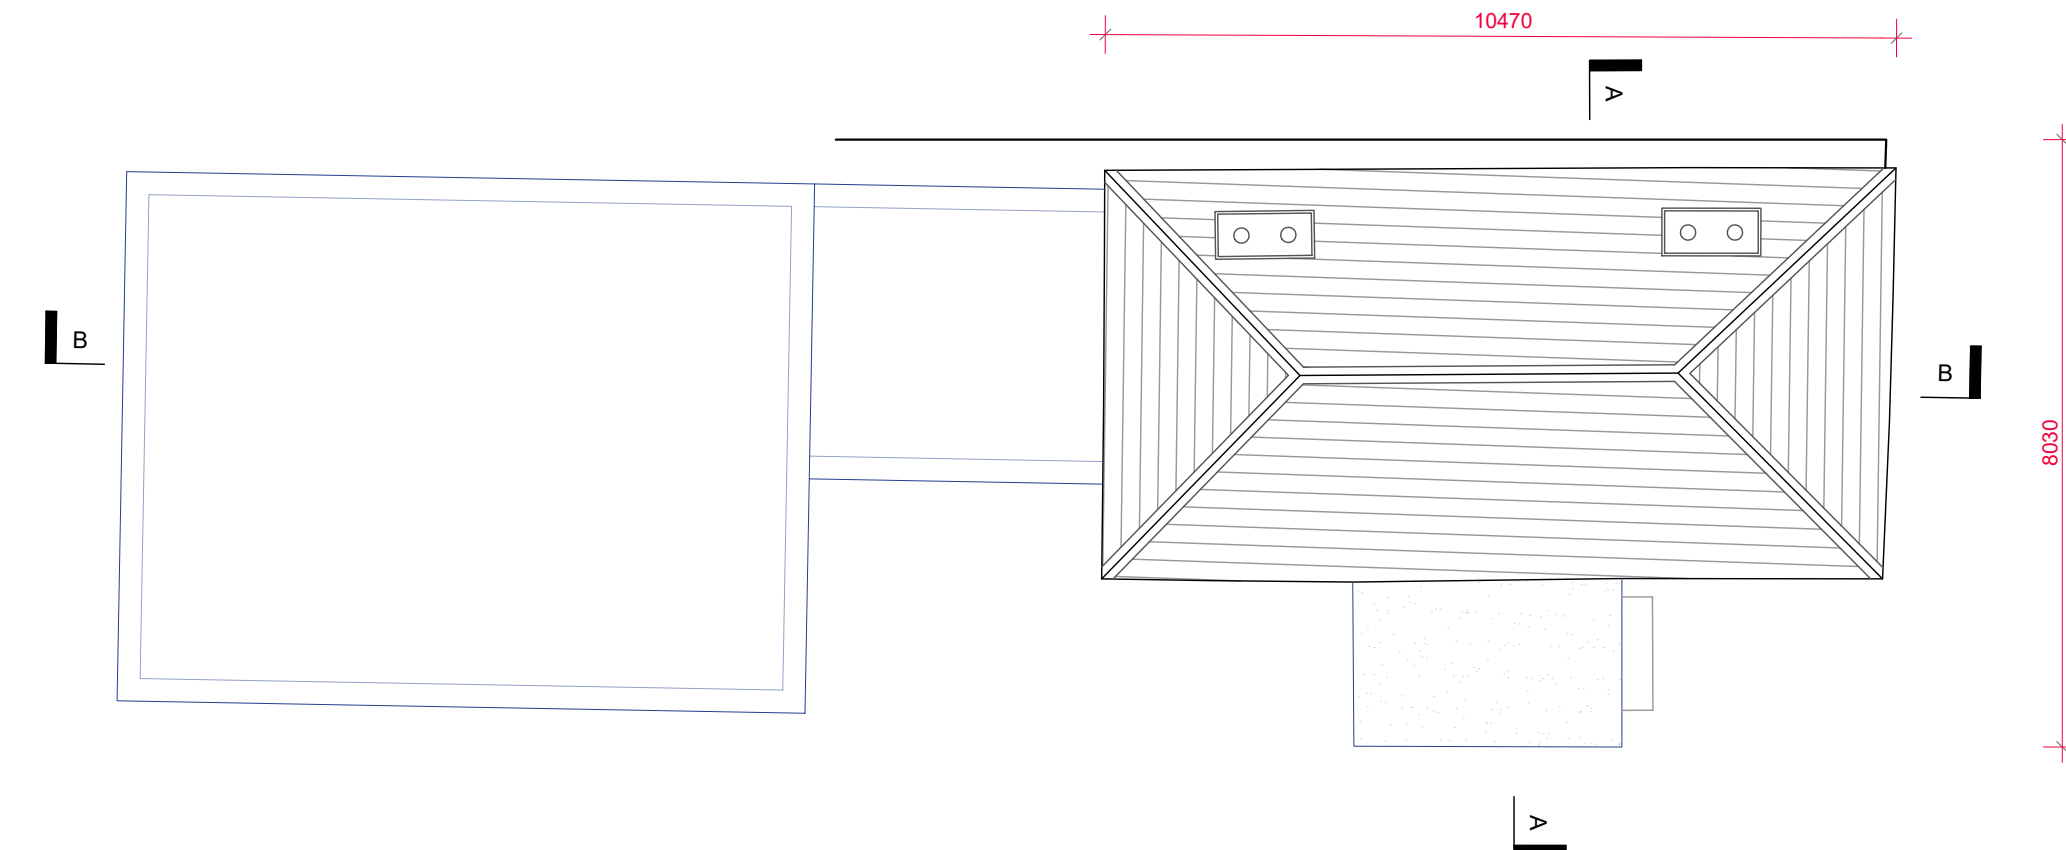

03 Proposed Roof Plan SCALE 1:100

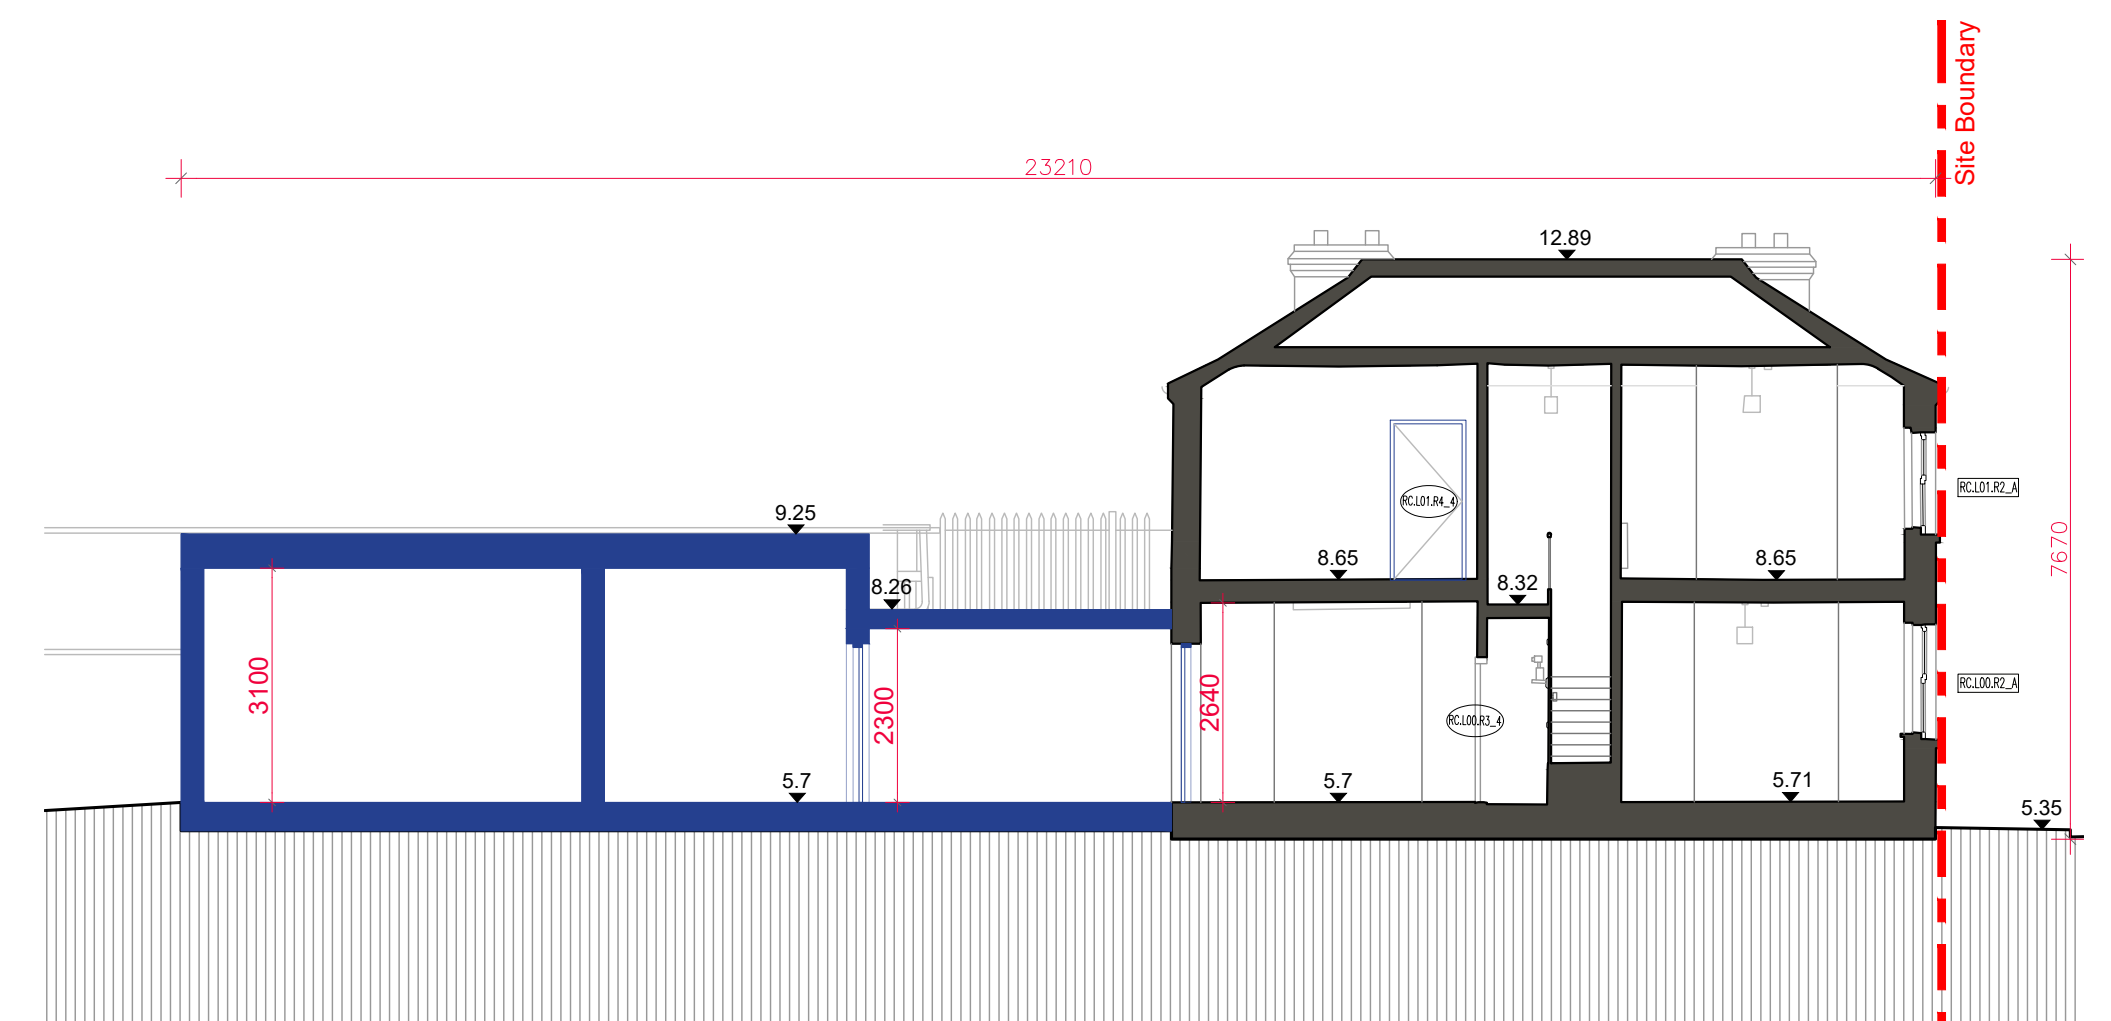

05 Proposed Section B-B SCALE 1:100

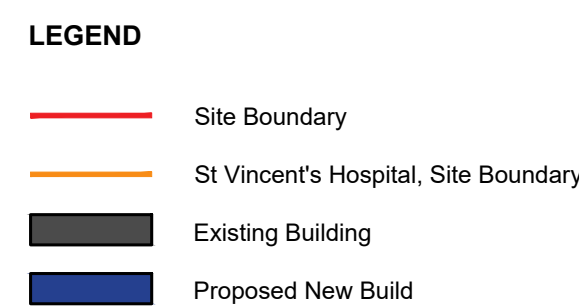

GENERAL DRAWING NOTE:

1. THIS DRAWING IS INTENDED FOR PLANNING PURPOSES ONLY.
2. THIS DRAWING IS INTENDED TO BE READ IN CONJUNCTION WITH THE FOLLOWING DOCUMENTATION:
 - THE 'PROPOSED' DRAWING SERIES
 - THE 'SCHEDULE OF WORKS'
 - THE 'CONSERVATION REPORT'
 - THE 'PLANNING DESIGN STATEMENT'
3. PLEASE REFER TO THE 'SCHEDULE OF WORKS' DOCUMENT FOR SCOPE OF WORKS ASSOCIATED WITH ALL LOCATION SPECIFIC TAGS ON THIS DRAWING.
4. DO NOT SCALE FROM DRAWINGS - REFER TO FIGURED DIMENSIONS ONLY. ALL DISCREPANCIES OR INCONSISTENCIES ARE TO BE REPORTED IMMEDIATELY TO THE ARCHITECT.
5. ALL RETAINED EXISTING WINDOWS TO BE REPAIRED AND REDECORATED IN ACCORDANCE WITH THE ARCHITECT'S SPECIFICATIONS AND CONSERVATION REPORT.

REVISION SCHEDULE			
NO.	DATE	ISSUED BY	DESCRIPTION
P01	21/10/2022	AE	LRD Pre-App
P02	03/03/2023	PH	LRD Application

DRAWING NO.	SCALE @A1	REVISION
SVHF-STW-RC-ZZ-DR-A-020001	1:100	P02

3/16/2023 3:42:23 PM SVHF-STW-RC-ZZ-DR-A-020001.dwg

Copyright. All Rights Reserved.
This work is copyright and cannot be produced or copied in any form or by any means (graphic, electronic or mechanical including photocopying) without the written permission of the originator. Any license, express or implied, to use this document for any purpose whatsoever is restricted to the terms of the agreement or implied agreement between the originator and the instructing party.

Levels and contours are relative to an Ordnance Survey Datum
 Figured dimensions in millimetres.

All drawings are to be read in conjunction with Architectural Specification.

NOTES: