



1 Section A-A
SCALE: 1 : 200





2 Section B-B .
SCALE: 1 : 200

Copyright. All Rights Reserved.
This work is copyright and cannot be produced or copied in any form or by any means (graphic, electronic or mechanical including photocopying) without the written permission of the originator. Any license, express or implied, to use this document for any purpose whatsoever is restricted to the terms of the agreement or implied agreement between the originator and the instructing party.
Levels and contours are relative to an Ordnance Survey Datum
Figured dimensions in millimetres.
All drawings are to be read in conjunction with Architectural Specification.

NOTES:

KEY PLAN

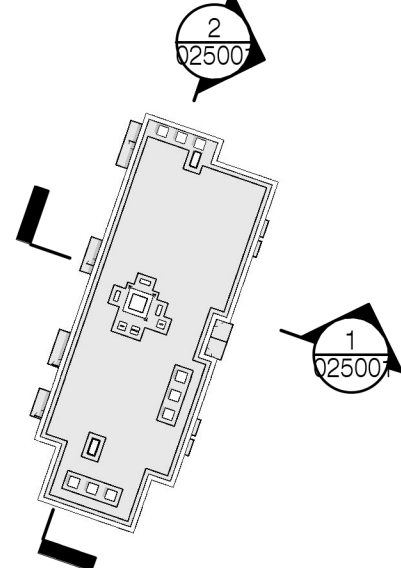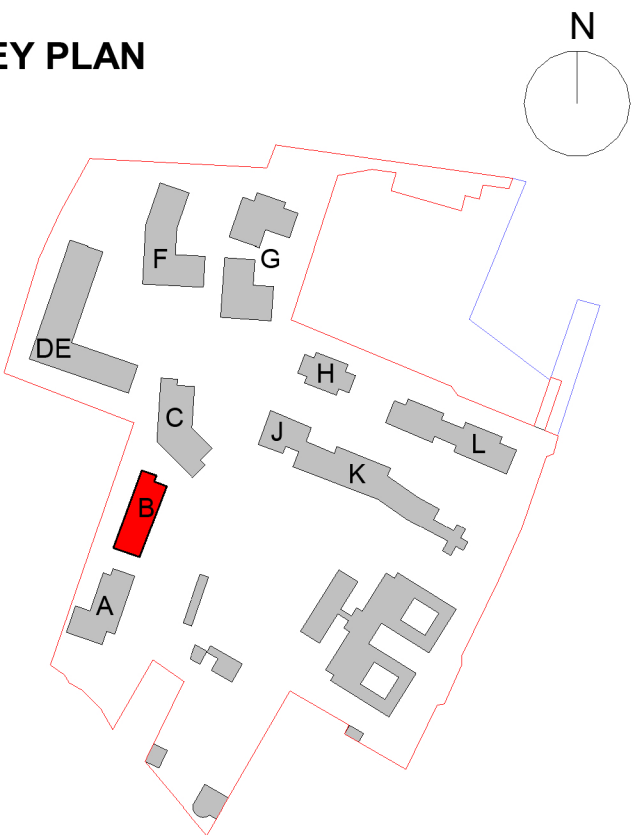

3 Key Plan Sections
SCALE: 1 : 1000

REVISION SCHEDULE			
NO.	DATE	ISSUED BY	DESCRIPTION
P01	23/09/22	SJM	ISSUED FOR COORDINATION
P02	03/03/23	PB	LRD Application

PROJECT
ST. VINCENTS HOSPITAL FAIRVIEW REDEVELOPMENT

PROJECT ADDRESS
St.Vincent's Hospital, Fairview, Dublin 3

CLIENT
St. Vincent's Hospital Fairview

PROJECT TEAM
STW
Scott Tallon Walker ARCHITECTS
19 Merrion Square, Dublin 2, Ireland
Tel: +353 (0)1 669 3000
Email: mail@stwarchitects.com
Web: www.stwarchitects.com

DRAWING
Block B Section A-A, B-B

SCALE @A1	ISSUED:
1:200	03/03/23
DRAWN BY:	CHECKED BY:
MJ	PB
PROJECT NO.	PROJECT ARCHITECT:
20006	PAUL BARRY
DRAWING NO.	REVISION
SVRD-STW-B-ZZ-DR-A-025001	P02