



1 Section AA
SCALE: 1 : 200



2 Section BB
SCALE: 1 : 200

Copyright. All Rights Reserved.
This work is copyright and cannot be produced or copied in any form or by any means (graphic, electronic or mechanical including photocopying) without the written permission of the originator. Any license, express or implied, to use this document for any purpose whatsoever is restricted to the terms of the agreement or implied agreement between the originator and the instructing party.



Levels and contours are relative to an Ordnance Survey Datum

Figured dimensions in millimetres

All drawings are to be read in conjunction with Architectural Specification.

NOTES:

KEY PLAN

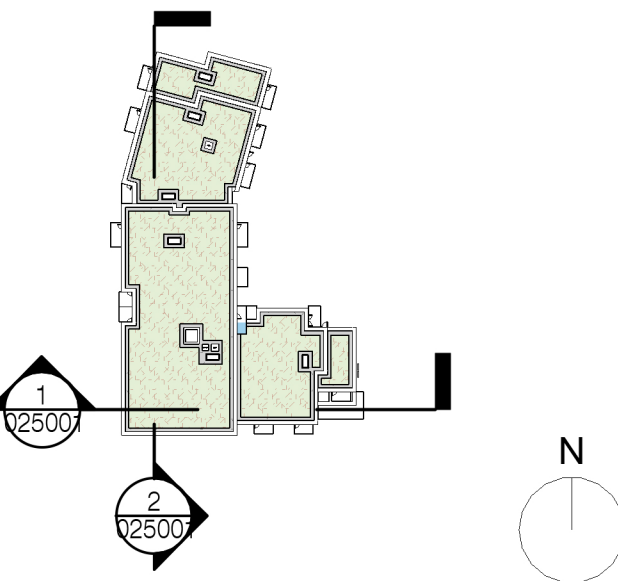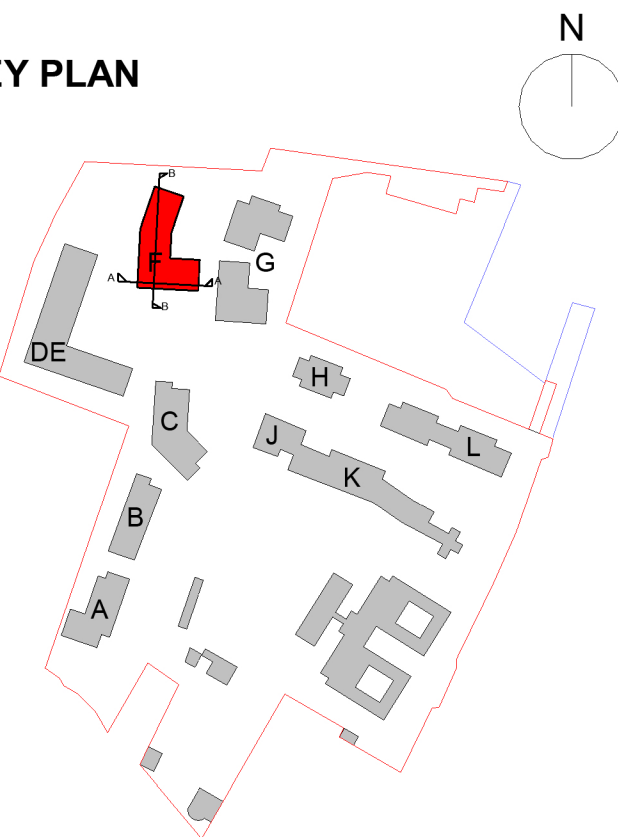

3 BLOCK F KEY PLAN Sections
SCALE: 1 : 1250

REVISION SCHEDULE			
NO.	DATE	ISSUED BY	DESCRIPTION
P01	23/09/22	SJM	ISSUED FOR COORDINATION
P02	03/03/23	PB	LRD Application

PROJECT

ST. VINCENT'S HOSPITAL FAIRVIEW REDEVELOPMENT

PROJECT ADDRESS

St. Vincent's Hospital,
Fairview, Dublin 3

CLIENT

St. Vincent's Hospital Fairview

PROJECT TEAM



19 Merrion Square, Dublin 2, Ireland
Tel: +353 (0)1 669 3000
Email: mail@stwarchitects.com
Web: www.stwarchitects.com

DRAWING

Block F Section A-A, Section B-B

SCALE @A1 1:200	ISSUED: 03/03/23
DRAWN BY: MJ	CHECKED BY: Checker
PROJECT NO. 20006	PROJECT ARCHITECT: PAUL BARRY
DRAWING NO. SVRD-STW-F-ZZ-DR-A-025001	REVISION P02