


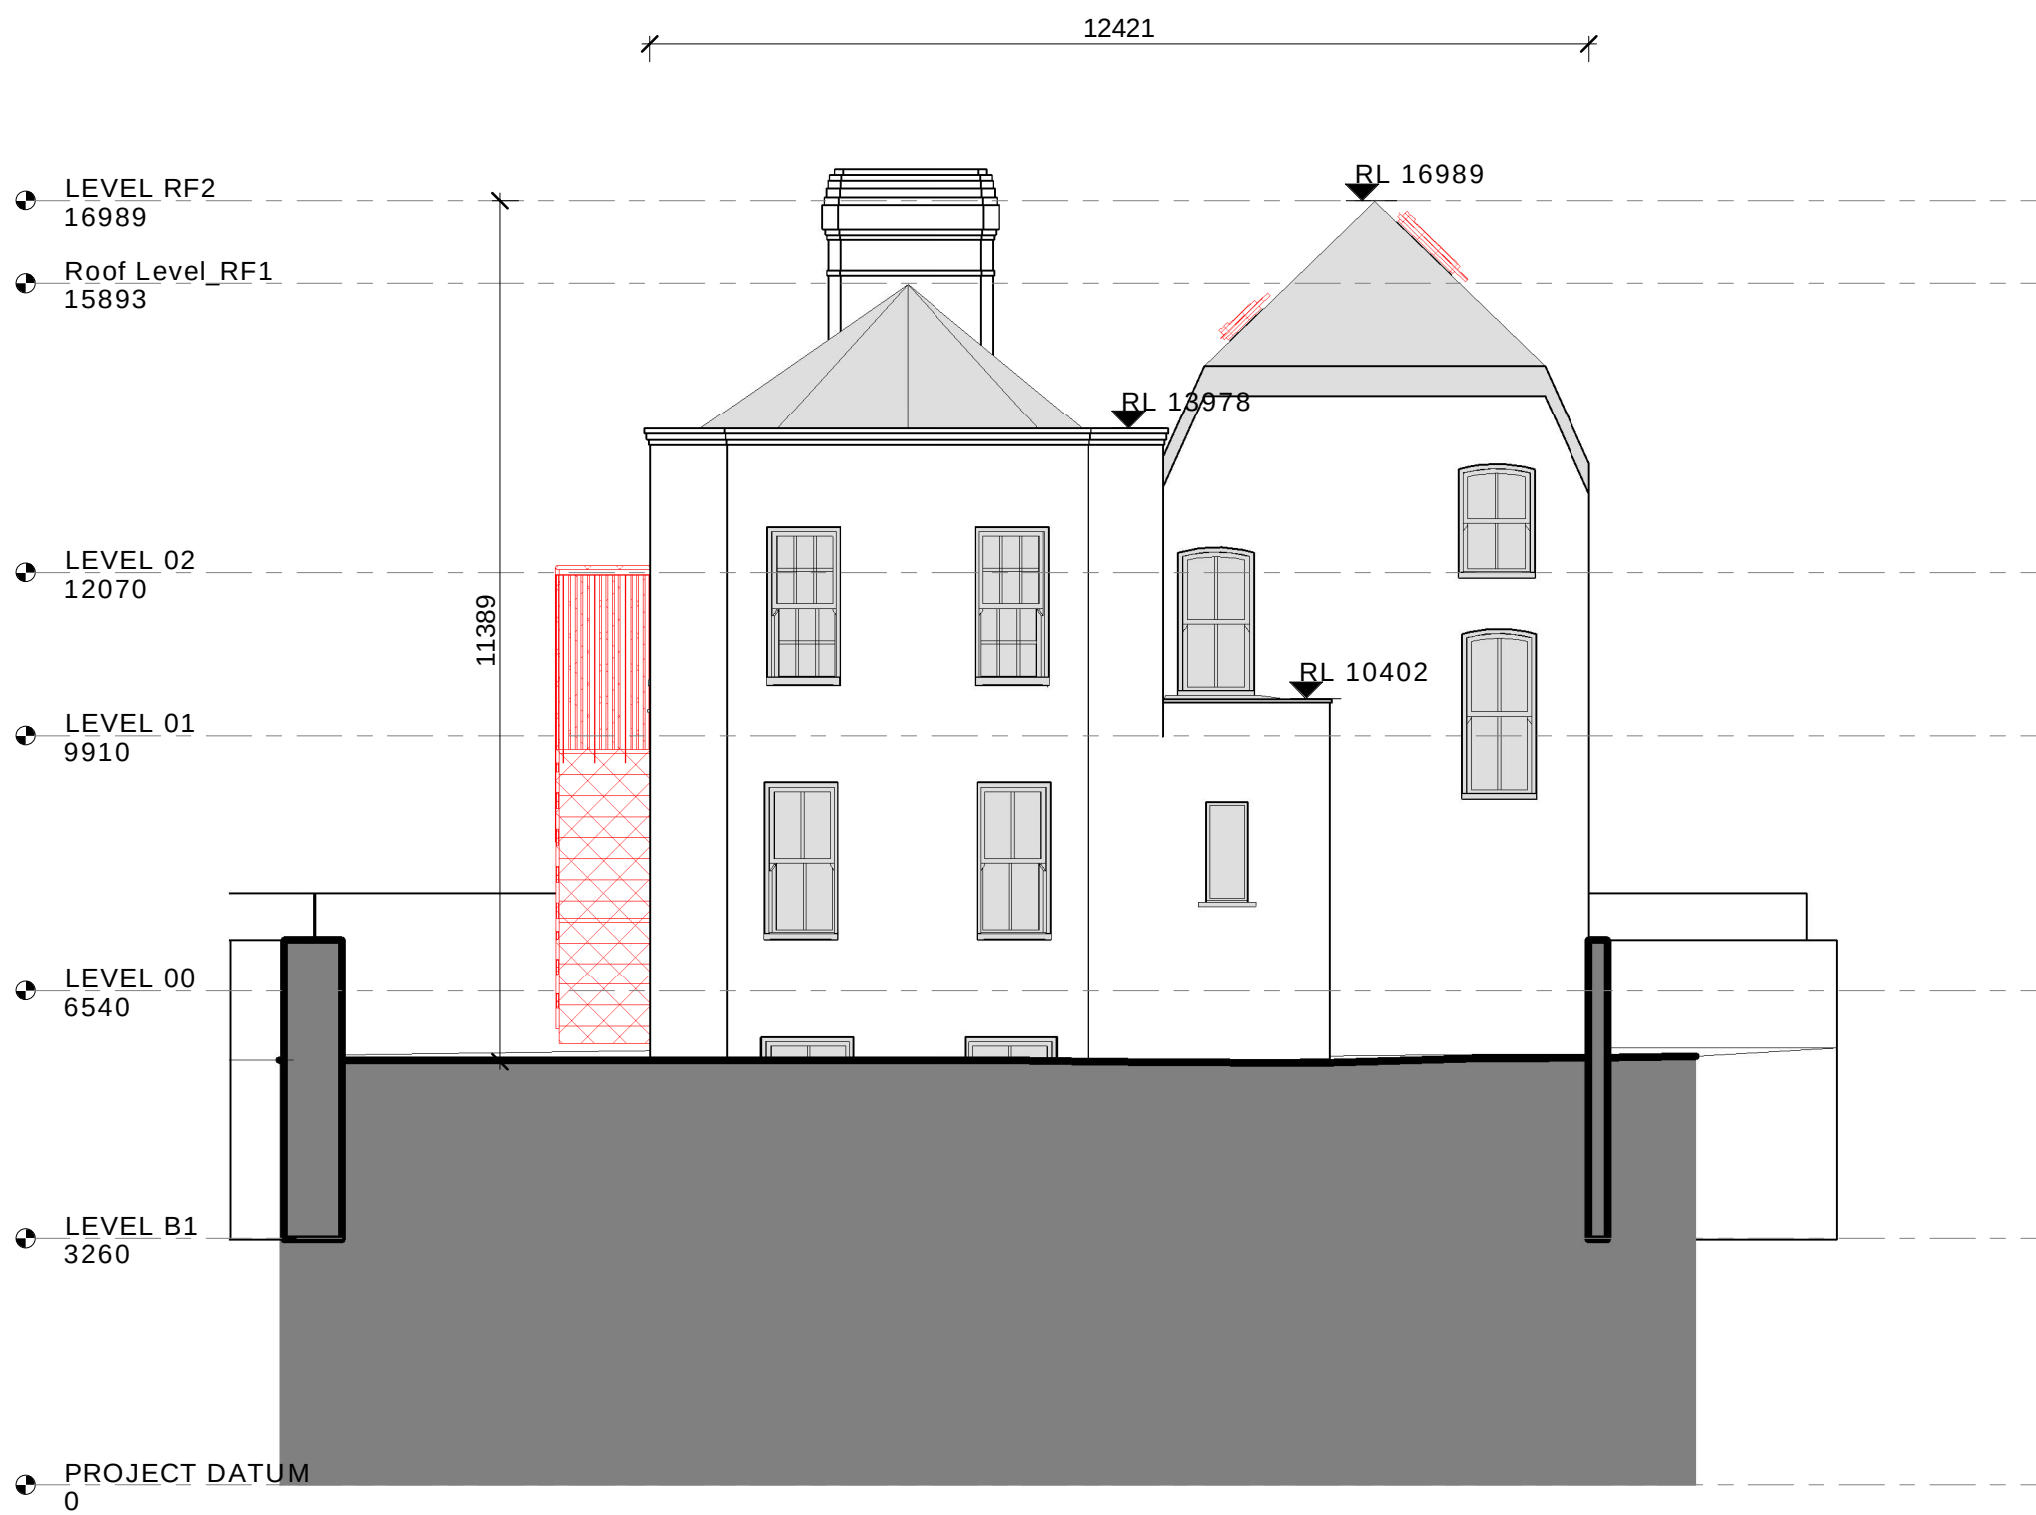


1 Existing NE Elevation
SCALE: 1 : 100



2 Existing NW Elevation
SCALE: 1 : 100




3 Existing SW Elevation
SCALE: 1 : 100


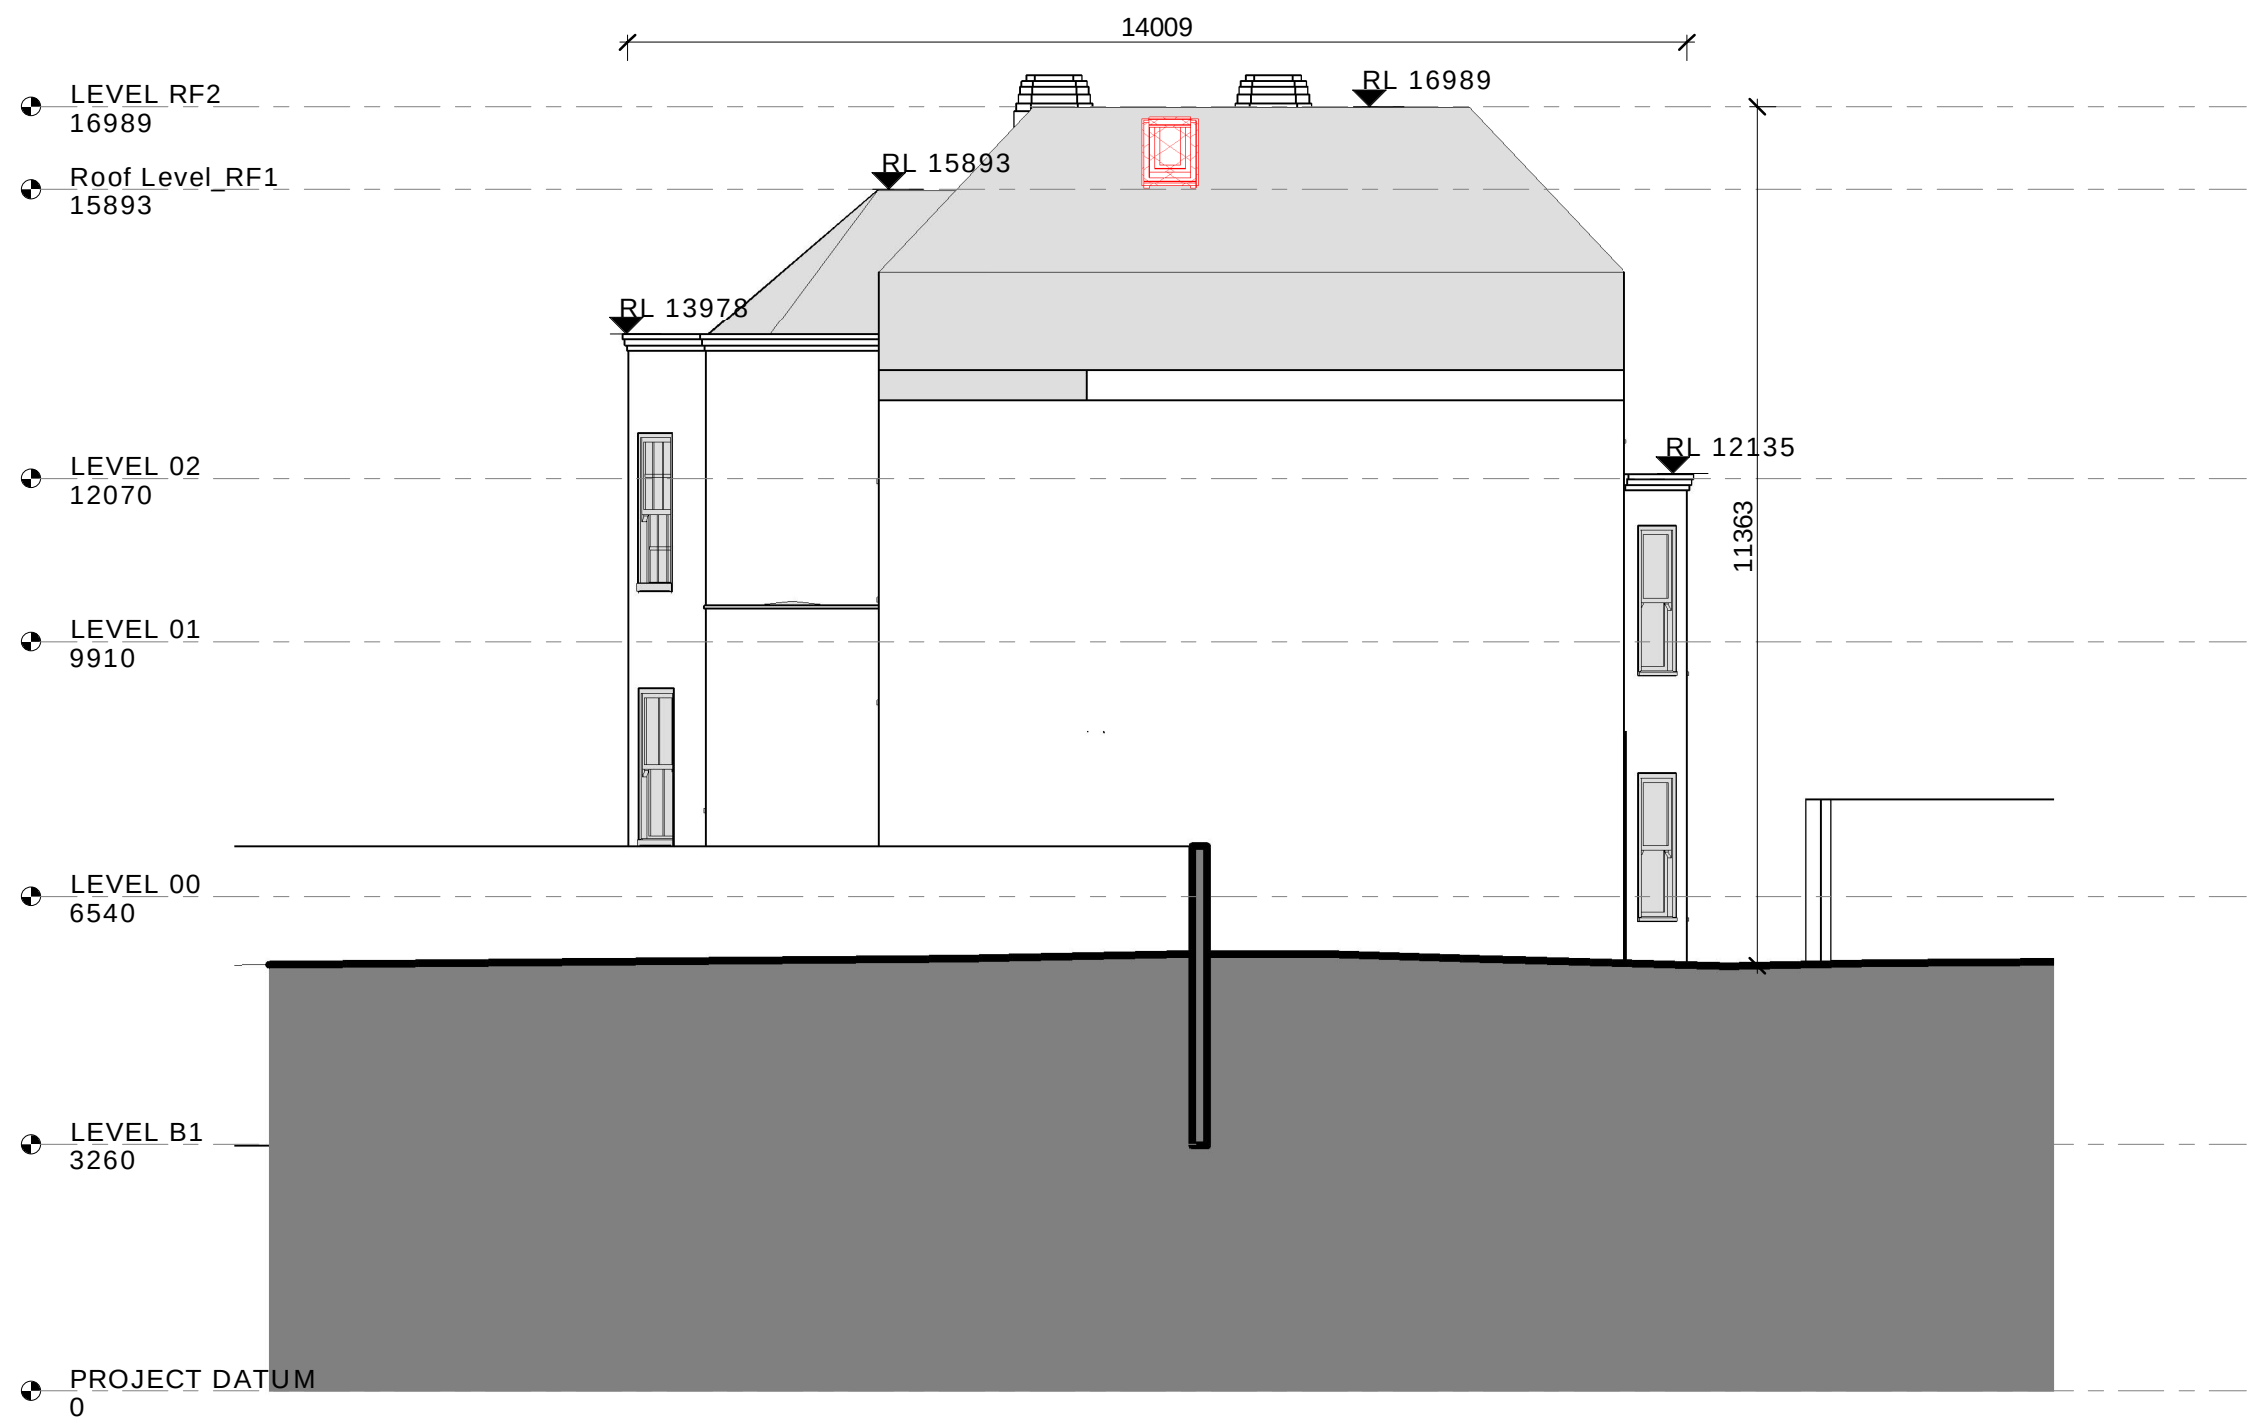


4 Existing SE Elevation
SCALE: 1 : 100

LEGEND:

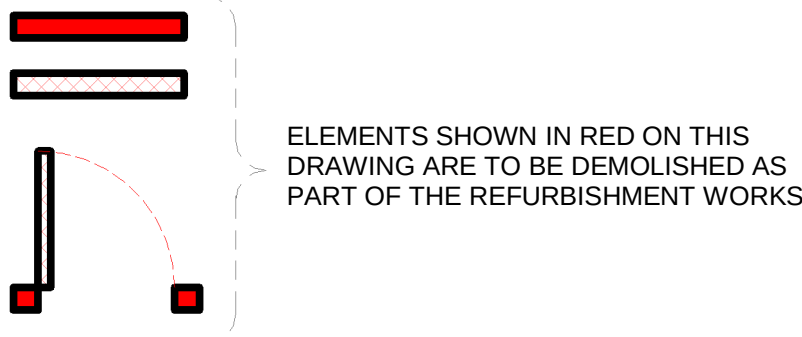

KEY PLAN

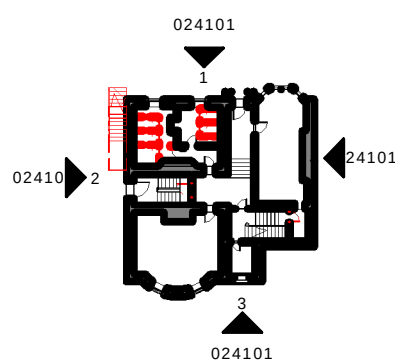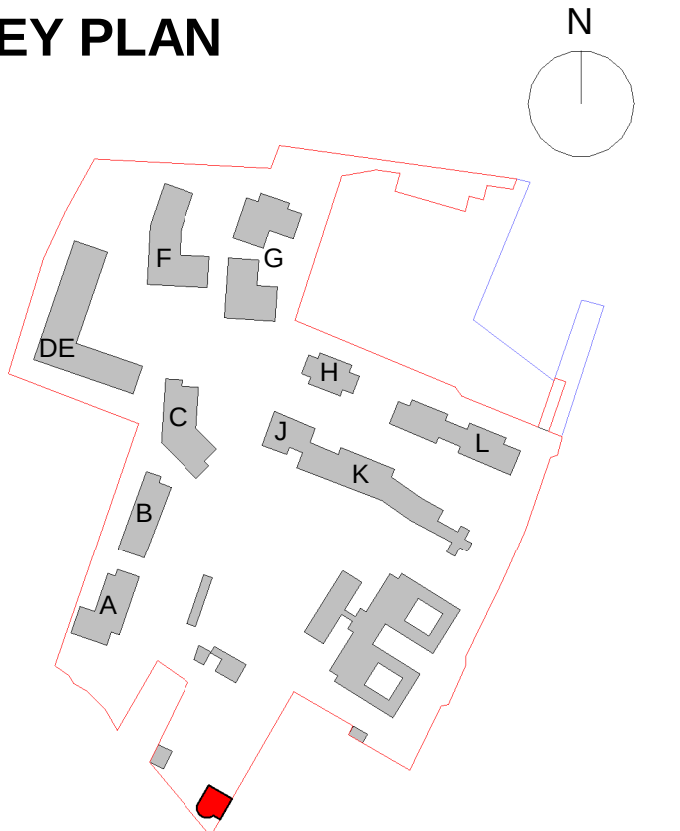

5 EXISTING KEY PLAN
SCALE: 1 : 500

REVISION SCHEDULE

NO.	DATE	ISSUED BY	DESCRIPTION
P01	21/10/2022	DC	LRD Pre-App
P02	03/03/2023	AP	LRD Application

PROJECT

St. Vincent's Hospital Fairview
Redevelopment

PROJECT ADDRESS

St. Vincent's Hospital,
Fairview, Dublin 3

CLIENT

St. Vincent's Hospital Fairview

PROJECT TEAM



19 Merrion Square, Dublin 2, Ireland
Tel: +353 (0)1 669 3000
Email: mail@stwarehitects.com
Web: www.stwarehitects.com

DRAWING

BROOKLAWN HOUSE - EXISTING
ELEVATIONS

SCALE @A1 1:100	ISSUED: 03/03/2023
DRAWN BY: SM	CHECKED BY: RP
PROJECT NO. 21074	PROJECT ARCHITECT: PH
DRAWING NO. SVHF-STW-BH-ZZ-DR-A-024101	REVISION P02