




Copyright. All Rights Reserved.  
This work is copyright and cannot be produced or copied in any form or by any means (graphic, electronic or mechanical including photocopying) without the written permission of the originator. Any license, express or implied, to use this document for any purpose whatsoever is restricted to the terms of the agreement or implied agreement between the originator and the instructing party.  
Levels and contours are relative to an Ordnance Survey Datum  
Figured dimensions in millimetres.  
All drawings are to be read in conjunction with Architectural Specification.

LEGEND:

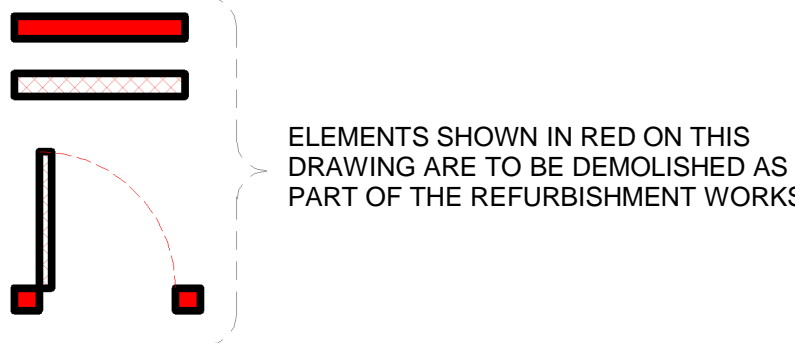

ELEMENTS SHOWN IN RED ON THIS DRAWING ARE TO BE DEMOLISHED AS PART OF THE REFURBISHMENT WORKS

KEY PLAN

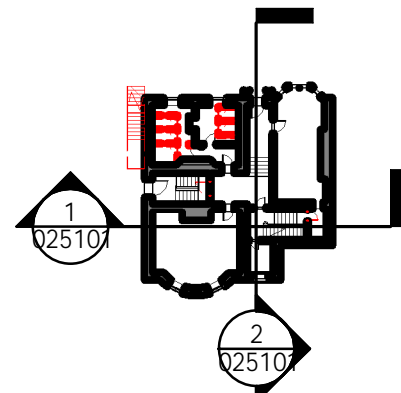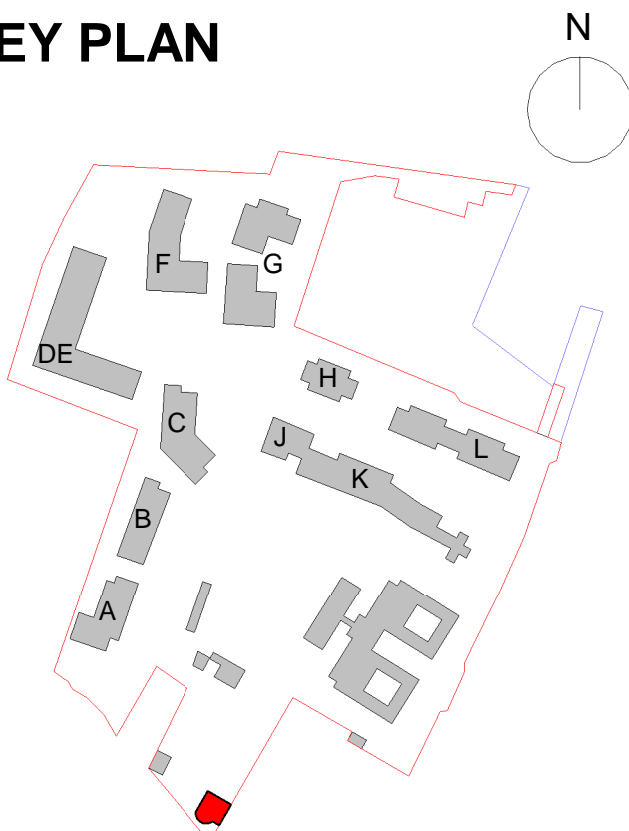

3 EXISTING KEY-PLAN  
SCALE: 1 : 500

REVISION SCHEDULE

NO.	DATE	ISSUED BY	DESCRIPTION
P01	21/10/2022	DC	LRD Pre-App
P02	03/03/2023	AP	LRD Application

PROJECT

St. Vincent's Hospital Fairview  
Redevelopment

PROJECT ADDRESS

St.Vincent's Hospital,  
Fairview, Dublin 3

CLIENT

St. Vincent's Hospital Fairview

PROJECT TEAM




19 Merrion Square, Dublin 2, Ireland  
Tel: +353 (0)1 669 3000  
Email: mail@stwarehitects.com  
Web: www.stwarehitects.com


DRAWING

BROOKLAWN HOUSE - EXISTING  
SECTIONS A-A & B-B

SCALE @A1 1:100	ISSUED: 03/03/2023
DRAWN BY: SM	CHECKED BY: Checker
PROJECT NO. 21074	PROJECT ARCHITECT: PH
DRAWING NO. SVHF-STW-BH-ZZ-DR-A-025101	REVISION P02

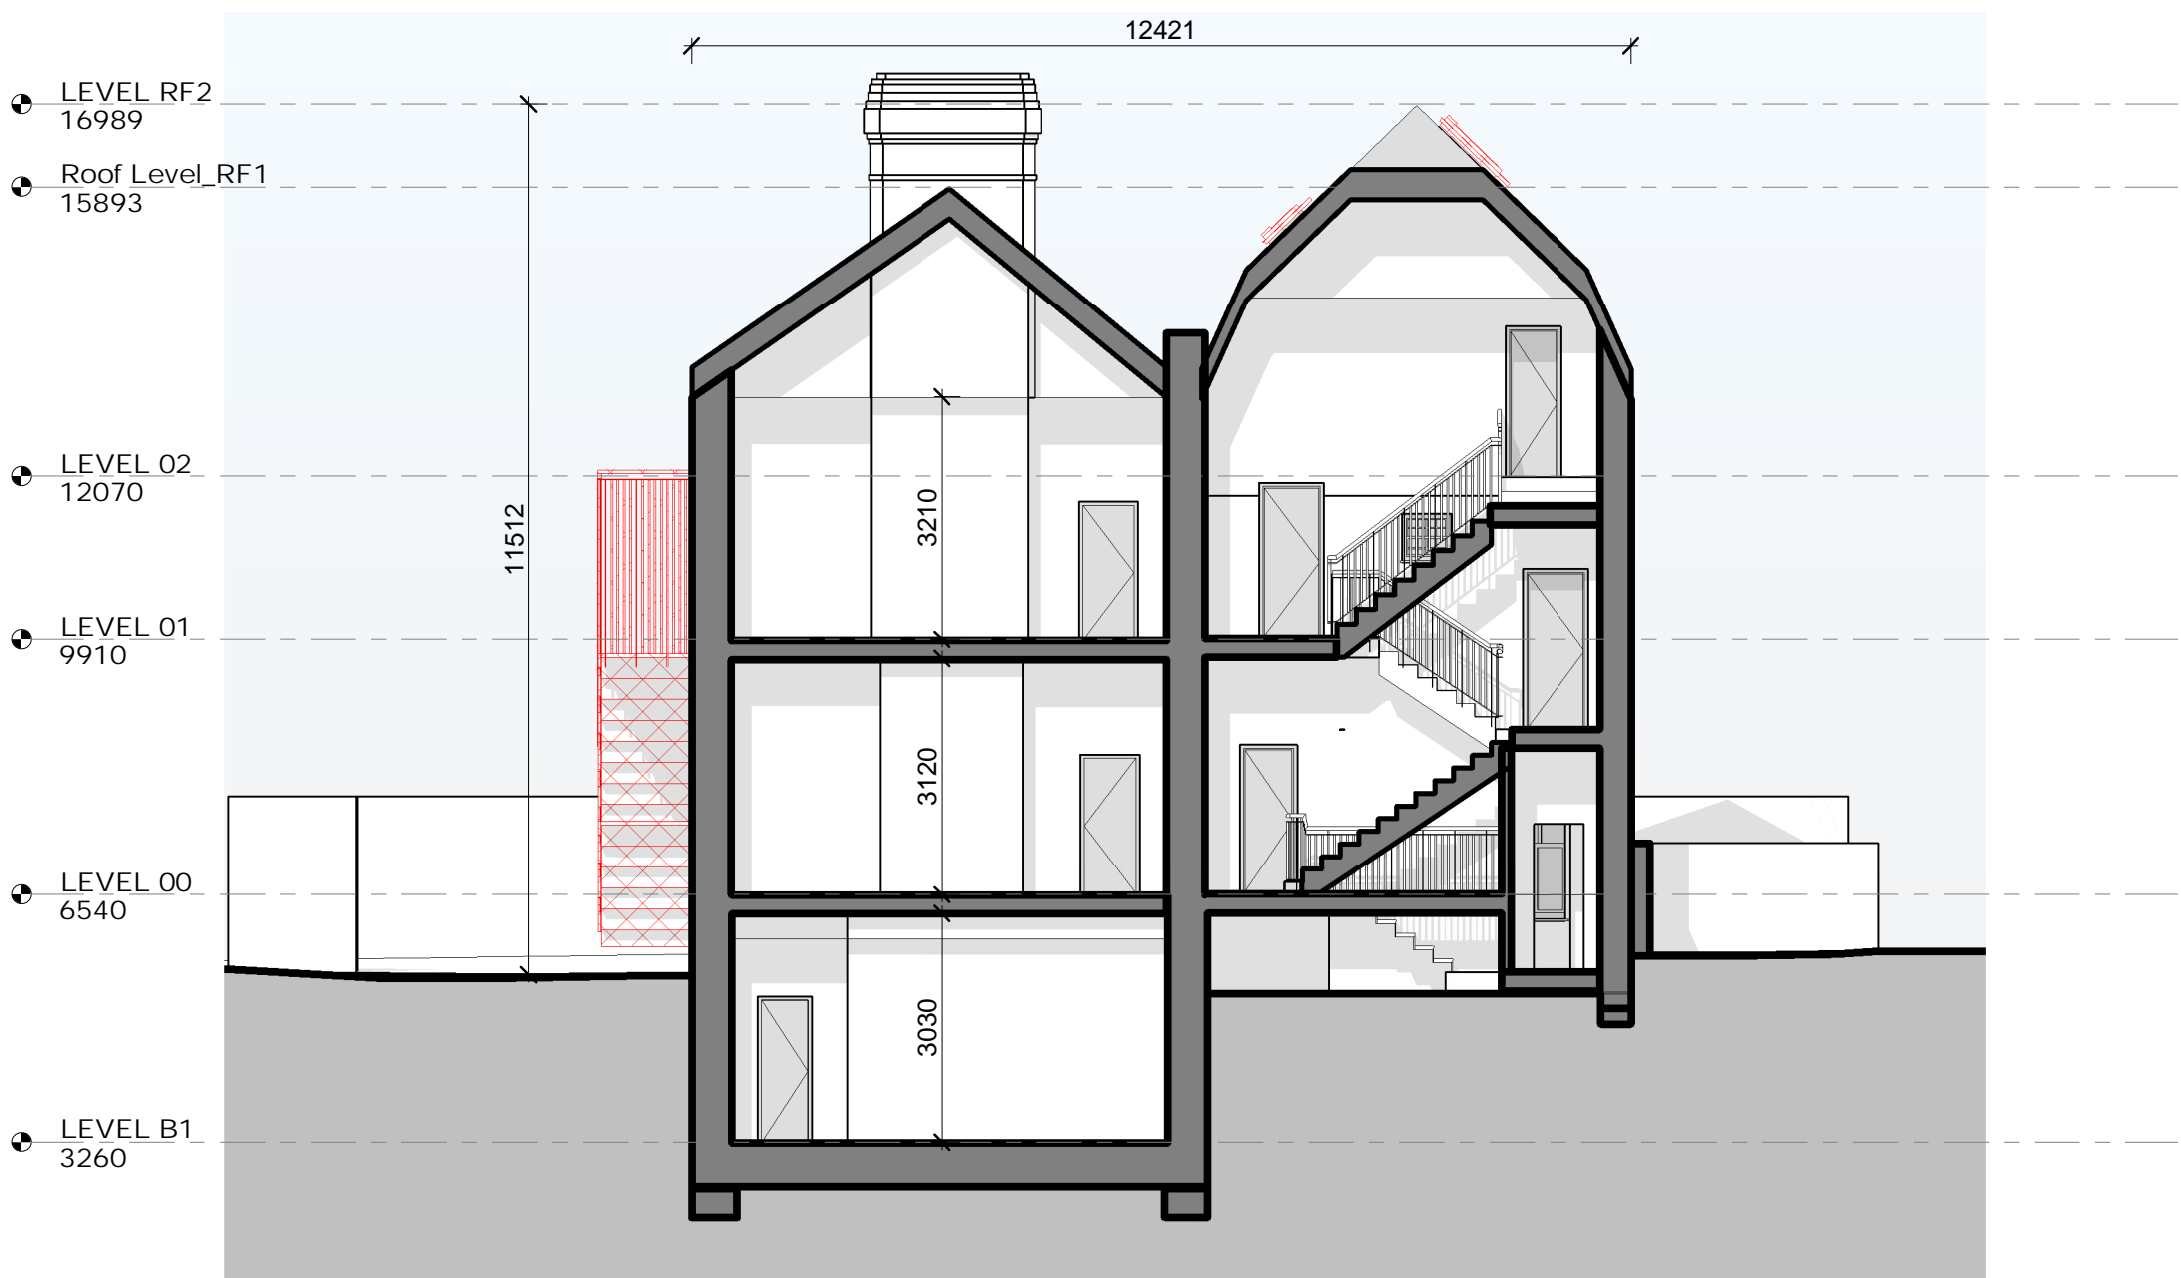

1 Section A-A  
SCALE: 1 : 100

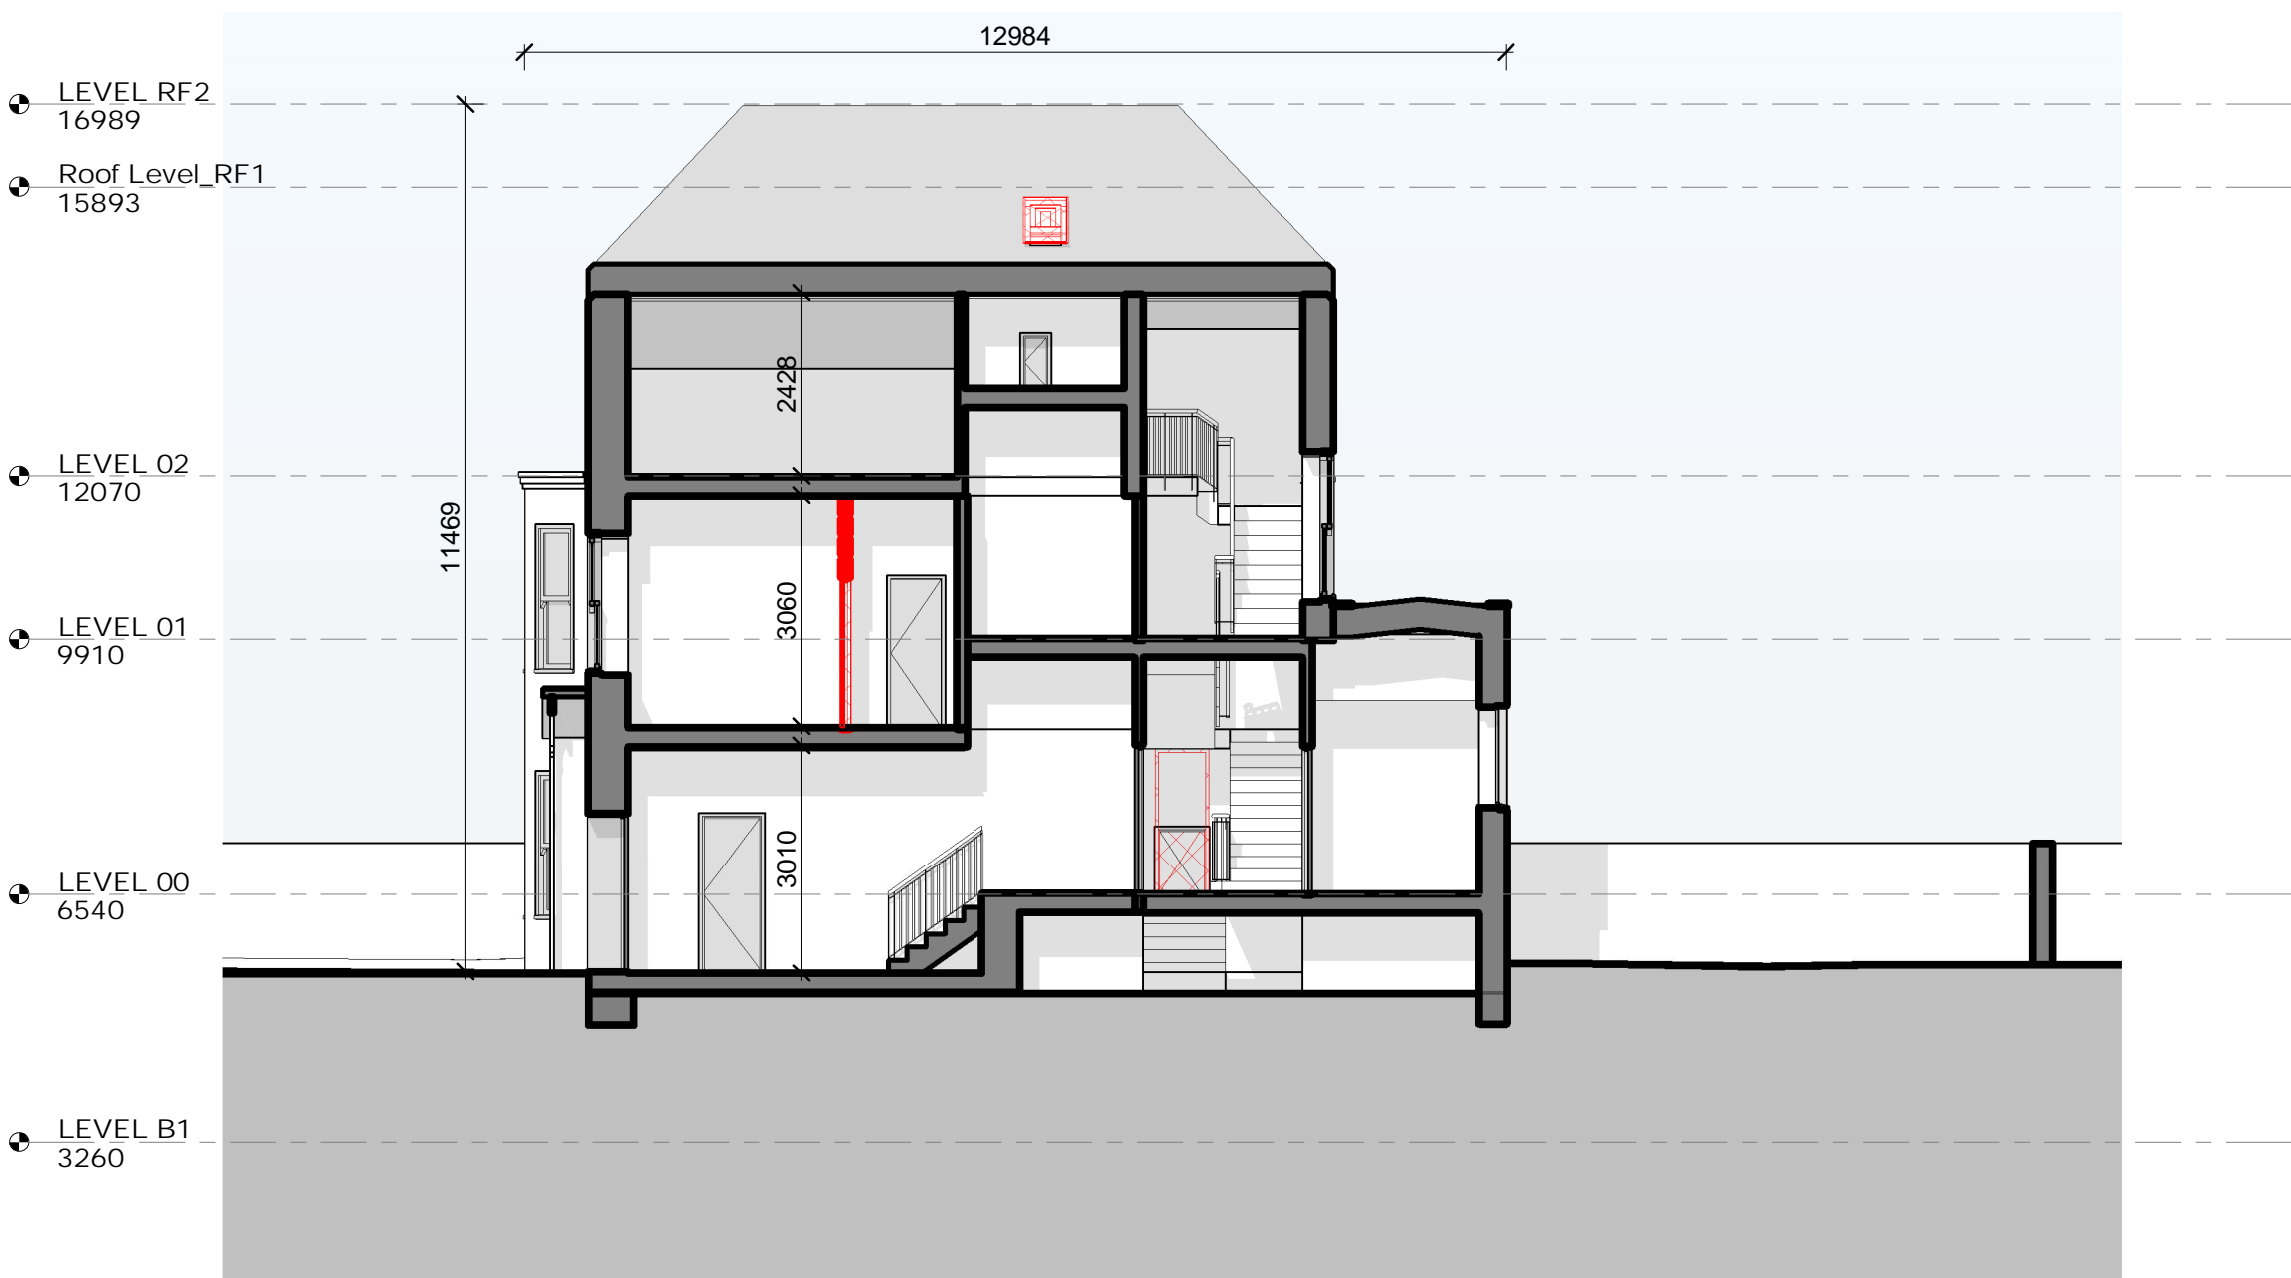

2 Section B-B  
SCALE: 1 : 100