


1 Existing Street Elevation along Richmond Road
SCALE: 1:200

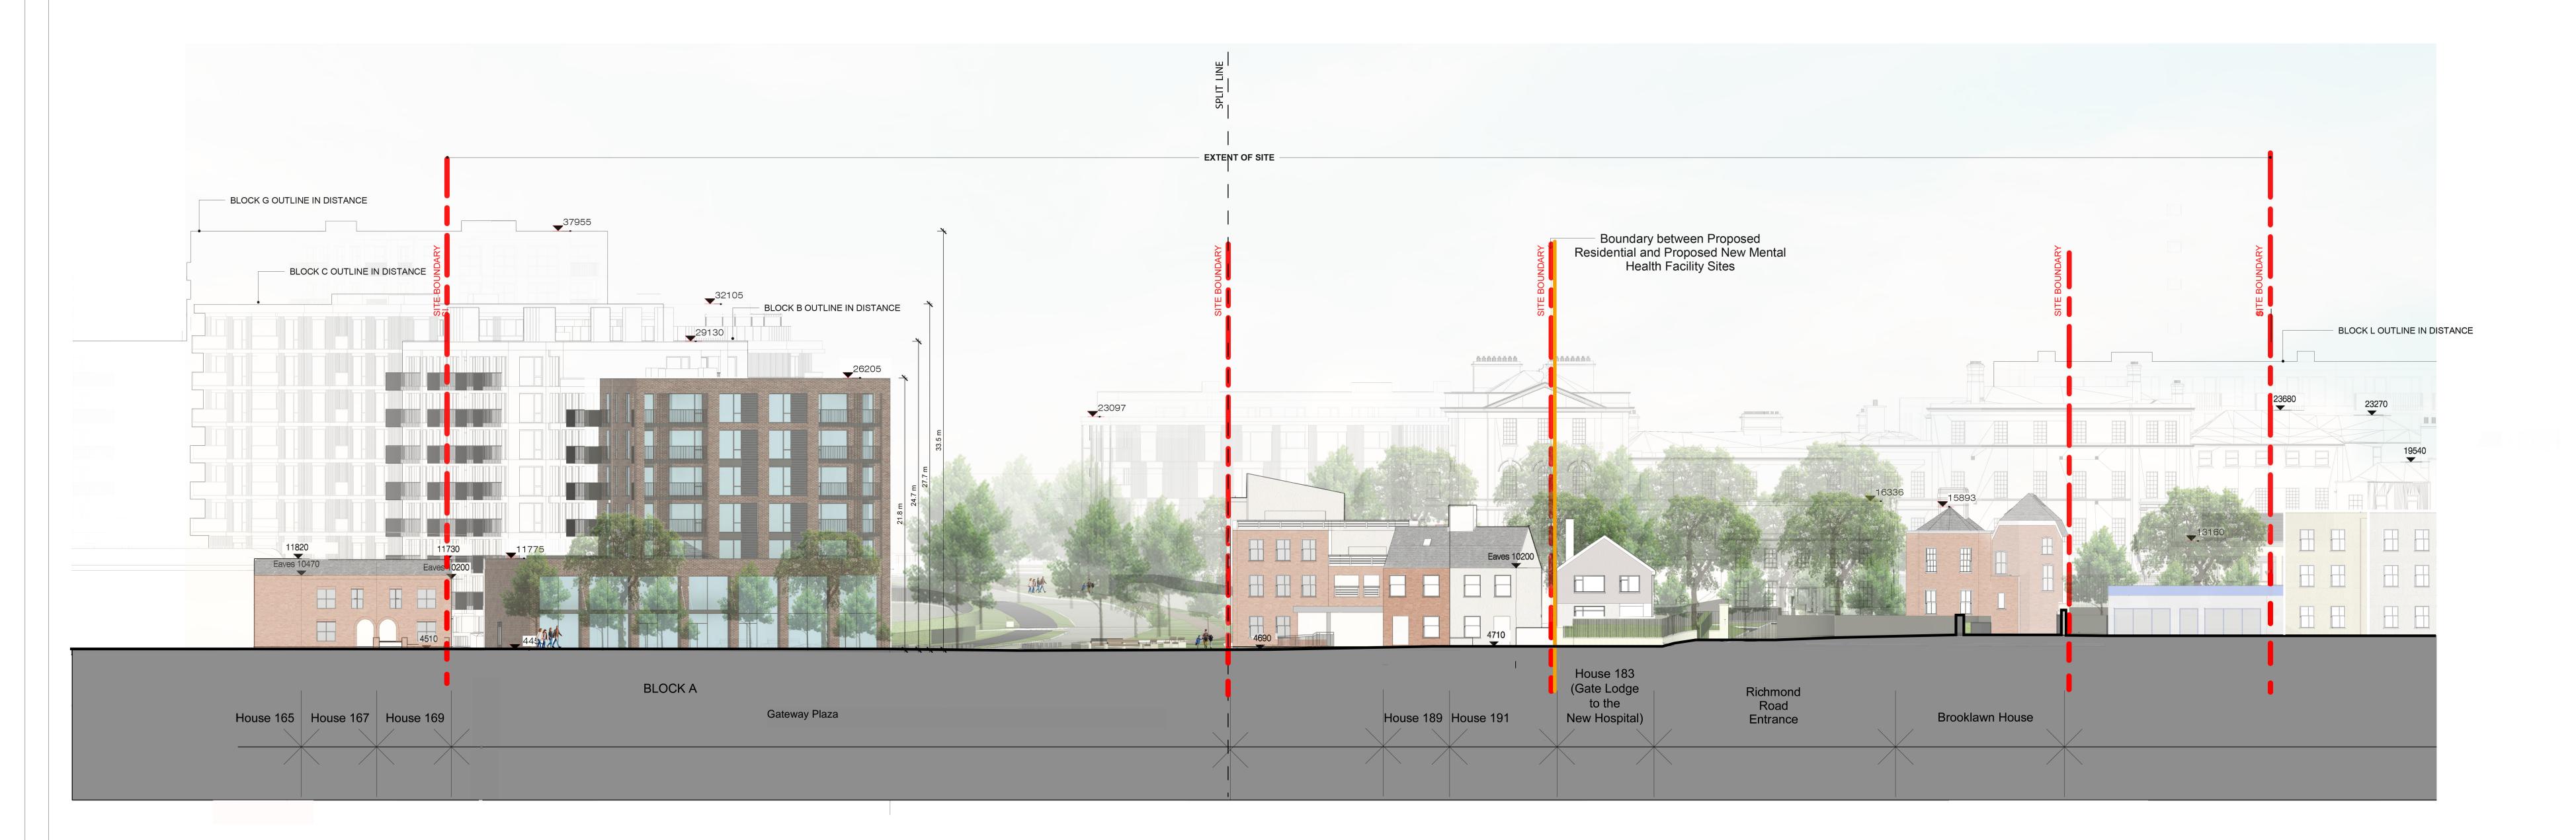

Proposed Street Elevation along Richmond Road

SCALE: 1:200

Copyright. All Rights Reserved.

This work is copyright and cannot be produced or copied in any form or by any means (graphic, electronic or mechanical including photocopying) without the written permission of the originator. Any license, express or implied, to use this document for any purpose whatsoever is restricted to the terms of the agreement or implied agreement between the originator and the instructing party. Levels and contours are relative to an Ordnance Survey Datum

Figured dimensions in millimetres.

NOTES:

KEY PLAN

The landscaping shown on this drawing is notional. Refer to NMP's drawings and design statement for specifics regarding landscaping elements.

REVISION SCHEDULE			
NO.	DATE	ISSUED BY	DESCRIPTION
P01	21/10/2022	РВ	LRD Pre-App
P02	03/03/2023		LRD Application

ST.VINCENTS HOSPITAL FAIRVIEW REDEVELOPMENT

St. Vincent's Hospital, Fairview, Dublin 3

St.Vincent's Hospital Fairview



19 Merrion Square, Dublin 2, Ireland Tel: +353 (0)1 669 3000 Email: mail@stwarchitects.com Web: www.stwarchitects.com

REVISION

Site Contextual Elevations

SCALE @A0 ISSUED: 1:200 03/03/2023 CHECKED BY: Checker PROJECT NO. PROJECT ARCHITECT: 20006 Paul Barry

DRAWING NO. SVRD-STW-ST-ZZ-DR-A-024001