




7 Site Section 7-7  
SCALE: 1:200



8 Site Section 8-8  
SCALE: 1:200

Copyright. All Rights Reserved.  
This work is copyright and cannot be produced or copied in any form or by any means (graphic, electronic or mechanical including photocopying) without the written permission of the originator. Any copying, copying or implied, to use this document for any purpose whatsoever is restricted to the terms of the agreement or implied agreement between the originator and the receiving party.  
Levels and contours are relative to an Ordnance Survey Datum  
Figured dimensions in millimetres.

NOTES:

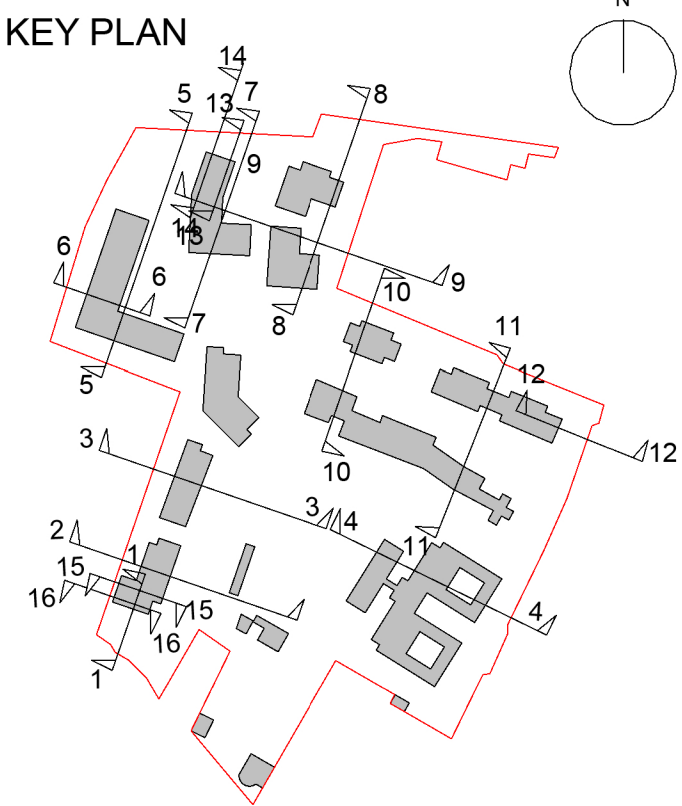

NOTES:

The landscaping shown on this drawing is notional. Refer to NMP's drawings and design statement for specifics regarding landscaping elements.

REVISION SCHEDULE			
NO.	DATE	ISSUED BY	DESCRIPTION
P01	21/10/2022	RB	L&D Pre-App
P02	03/03/2023	RB	L&D Application

## ST.VINCENTS HOSPITAL FAIRVIEW REDEVELOPMENT

PROJECT ADDRESS  
St Vincent's Hospital,  
Fairview, Dublin 3

CLIENT

St Vincent's Hospital Fairview



19 Merrion Square, Dublin 2, Ireland  
Tel: +353 (0)1 669 3000  
Email: info@stvincents.com  
Web: www.stvincents.com

DRAWING

Site Sections 7-8

SCALE @A0	ISSUED:
1:200	03/03/2023
DRAWN BY:	CHECKED BY:
MJ	Checker
PROJECT NO.	PROJECT ARCHITECT:
20008	Paul Barry
DRAWING NO.	REVISION
SVRD-STW-ST-ZZ-DR-A-025004	P02