



9 Site Section 9-9

SCALE: 1:200




10 Site Section 10-10

SCALE: 1:200

Copyright. All Rights Reserved.  
This work is copyright and cannot be produced or copied in any form or by any means (graphic, electronic or mechanical including photocopying) without the written permission of the originator. Any copying, express or implied, to use this document for any purpose whatsoever is restricted to the terms of the agreement or implied agreement between the originator and the receiving party.  
Levels and contours are relative to an Ordnance Survey Datum  
Figured dimensions in millimetres.

NOTES:

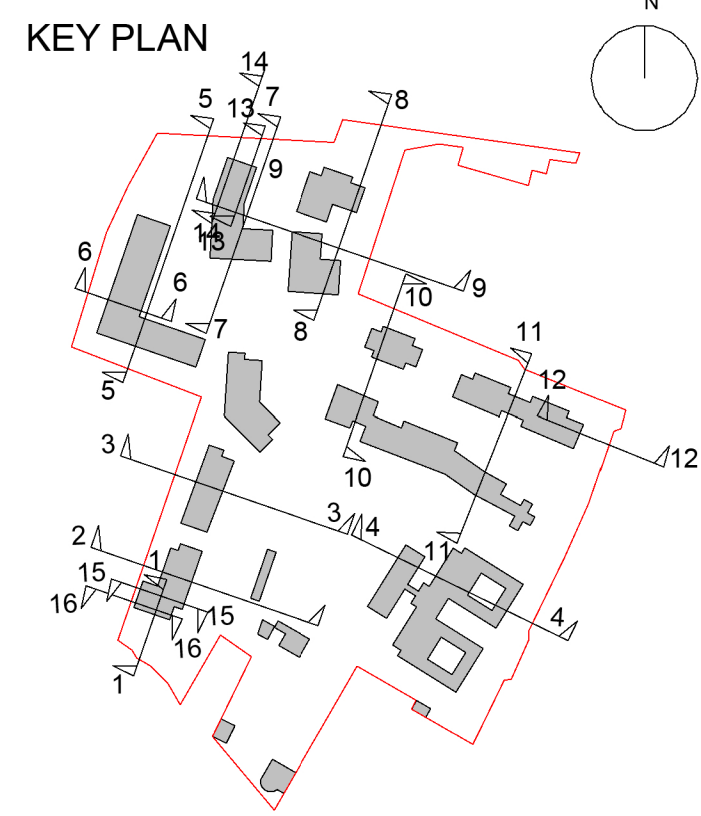

NOTES:

The landscaping shown on this drawing is notional. Refer to NMP's drawings and design statement for specifics regarding landscaping elements.

REVISION SCHEDULE			
NO.	DATE	ISSUED BY	DESCRIPTION
P01	21/10/2022	RB	LRO Pre-App
P02	03/03/2023	RB	LRO Application

## ST.VINCENTS HOSPITAL FAIRVIEW REDEVELOPMENT

PROJECT ADDRESS  
St.Vincent's Hospital,  
Fairview, Dublin 3

CLIENT

St.Vincent's Hospital Fairview



19 Merton Square, Dublin 2, Ireland  
Tel: +353 (0)1 669 3000  
Email: info@stvw.com  
Web: www.stvw.com

### DRAWING Site Sections 9-10

SCALE @A0 1:200	ISSUED: 03/03/2023
DRAWN BY: MJ	CHECKED BY: Checker
PROJECT NO. 20008	PROJECT ARCHITECT: Paul Barry
DRAWING NO. SVRD-STW-ST-ZZ-DR-A-025005	REVISION P02