


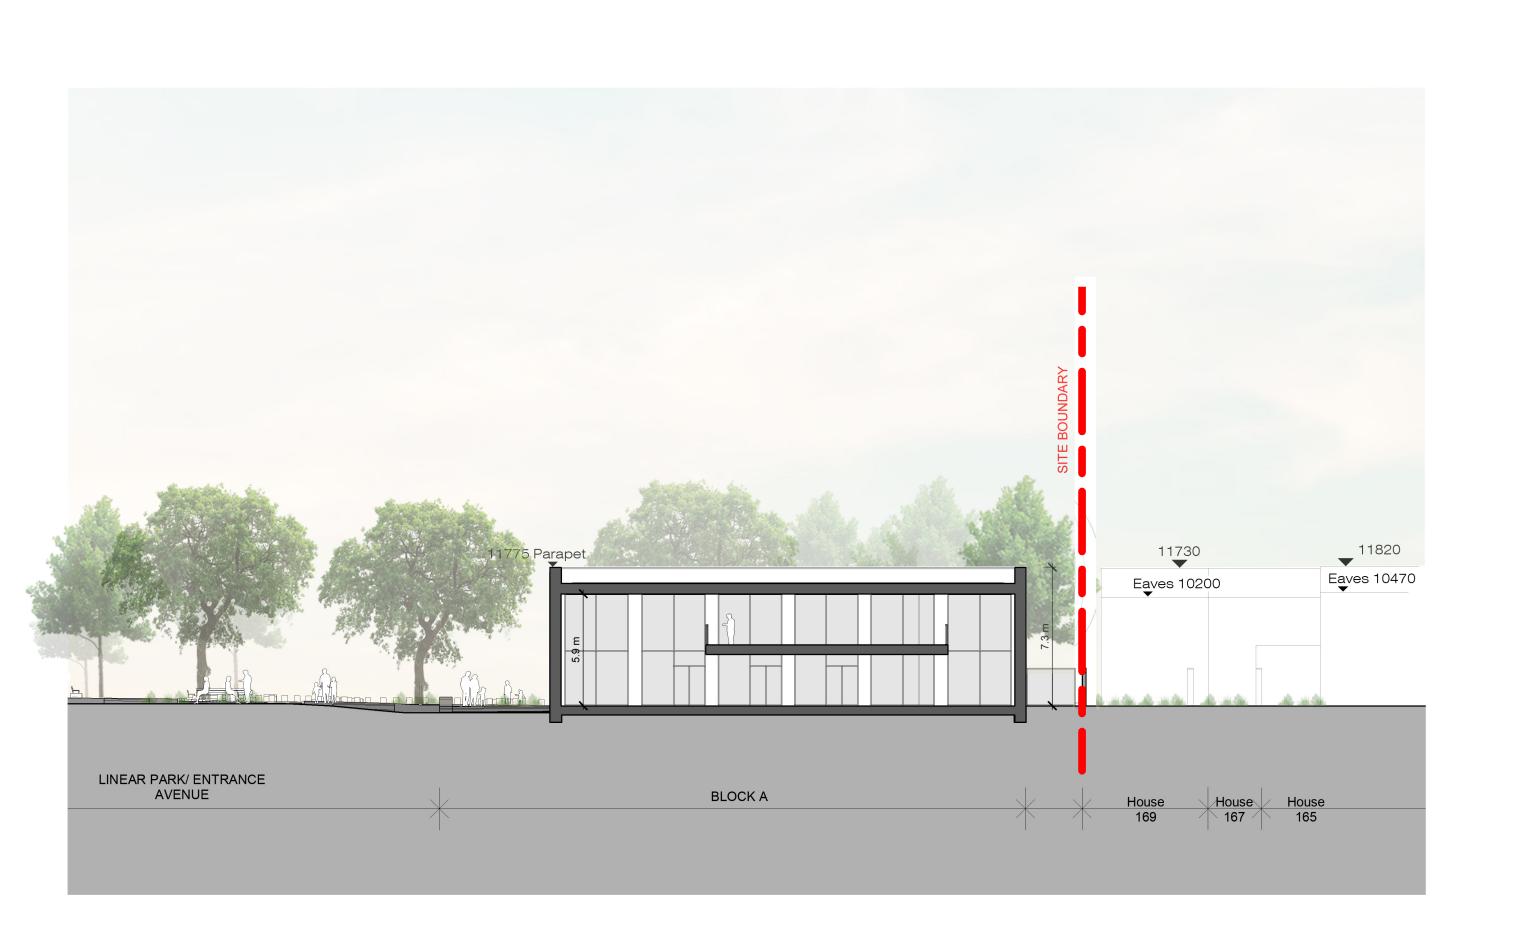

14 Site Section 14-14
SCALE: 1:200



15 Section 15-15
SCALE: 1:200



Section 16-16

SCALE: 1:200

Copyright. All Rights Reserved.

This work is copyright and cannot be produced or copied in any form or by any means (graphic, electronic or mechanical including photocopying) without the written permission of the originator. Any license, express or implied, to use this document for any purpose whatsoever is restricted to the terms of the agreement or implied agreement between the originator and the instructing party.

Levels and contours are relative to an Ordnance Survey Datum

Levels and contours are relative to an Ordnance Sur-Figured dimensions in millimetres.

KEY PLAN


5 13 7 8

6 6 7 8 11


5 3 10 12

NOTES:

The landscaping shown on this drawing is notional. Refer to NMP's drawings and design statement for specifics regarding landscaping elements.

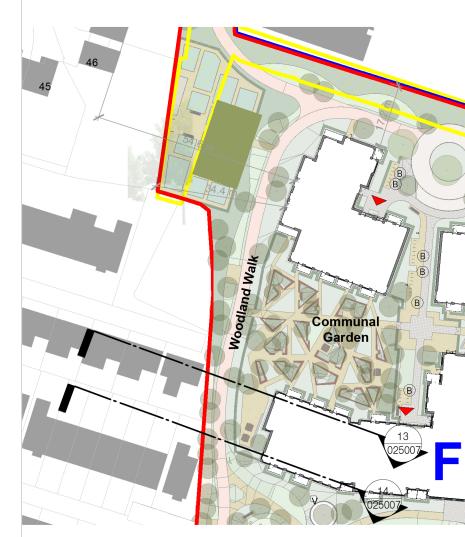

1 Key Plan - Detail Section 13-14 SCALE: 1:1000

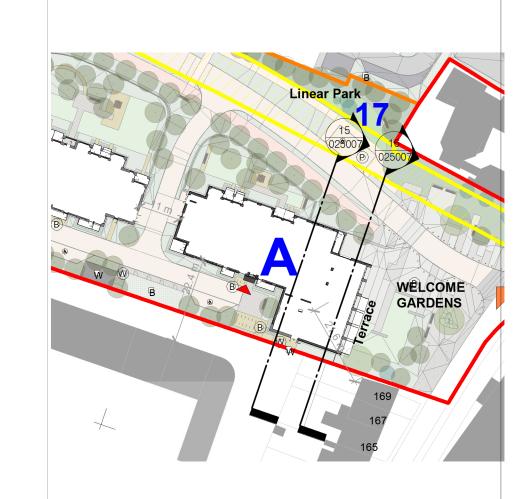

2 Key Plan - Detail Section 15-16

REVISION SCHEDULE				
NO.	DATE	ISSUED BY	DESCRIPTION	
P01	03/03/2023	PB	LRD Application	

ST.VINCENTS HOSPITAL FAIRVIEW REDEVELOPMENT

St.Vincent's Hospital, Fairview, Dublin 3

St.Vincent's Hospital Fairview



19 Merrion Square, Dublin 2, Ireland

Tel: +353 (0)1 669 3000

Email: mail@stwarchitects.com

Web: www.stwarchitects.com

Site Sections 13-14, Sections 15-16

 SCALE @A0
 ISSUED:

 1:200
 03/03/2023

 DRAWN BY:
 CHECKED BY:

 MJ
 Checker

 PROJECT NO.
 PROJECT ARCHITECT:

 20006
 Paul Barry

 DRAWING NO.
 REVISION

SVRD-STW-ST-ZZ-DR-A-025007