



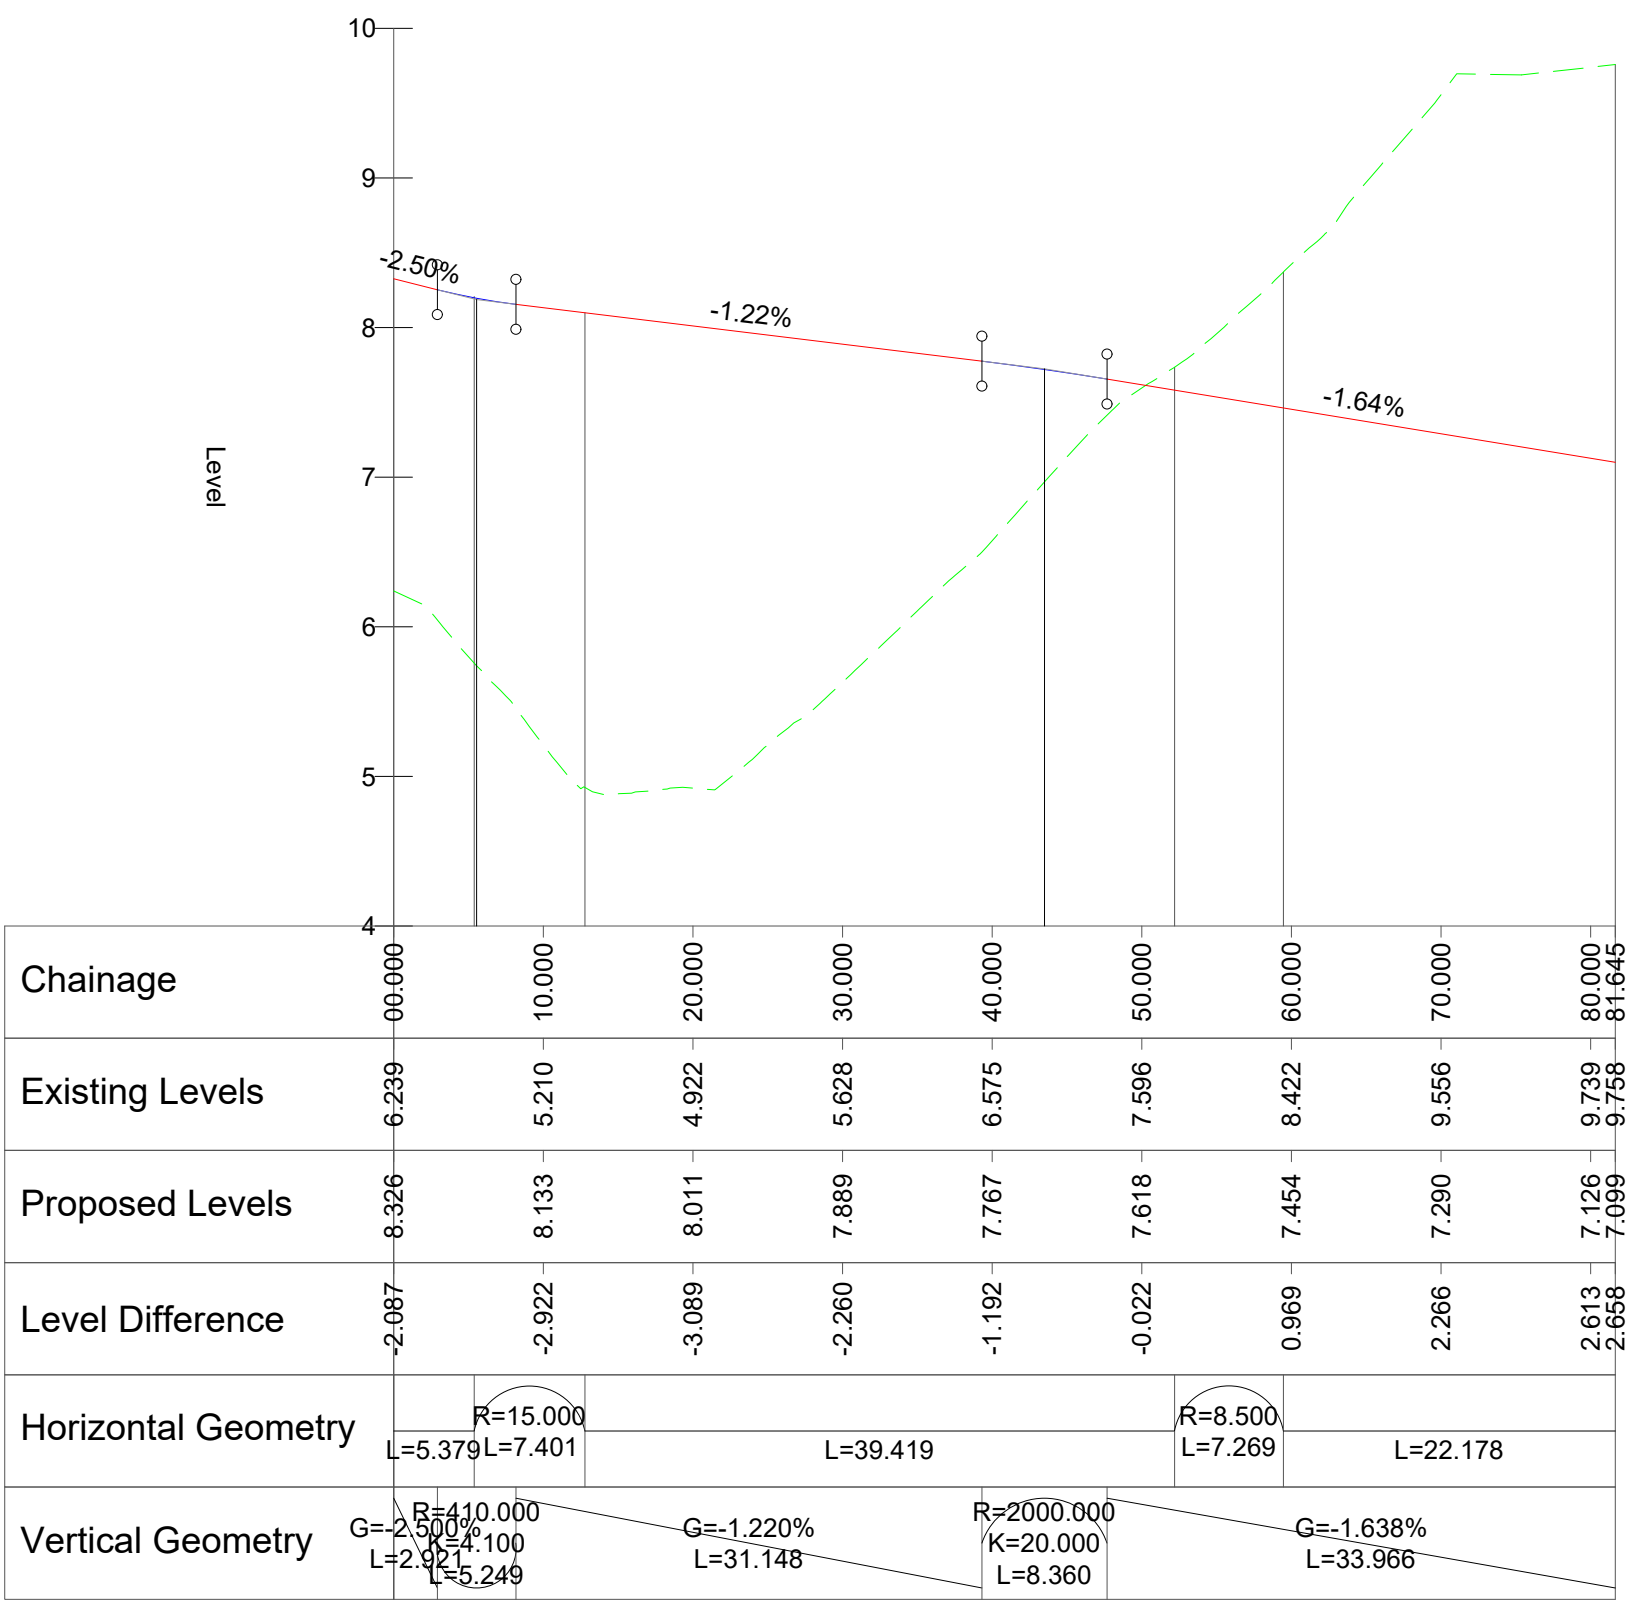


BL10 - LONGSECTION

SCALE: H 1:500,V 1:50. DATUM: 4.000

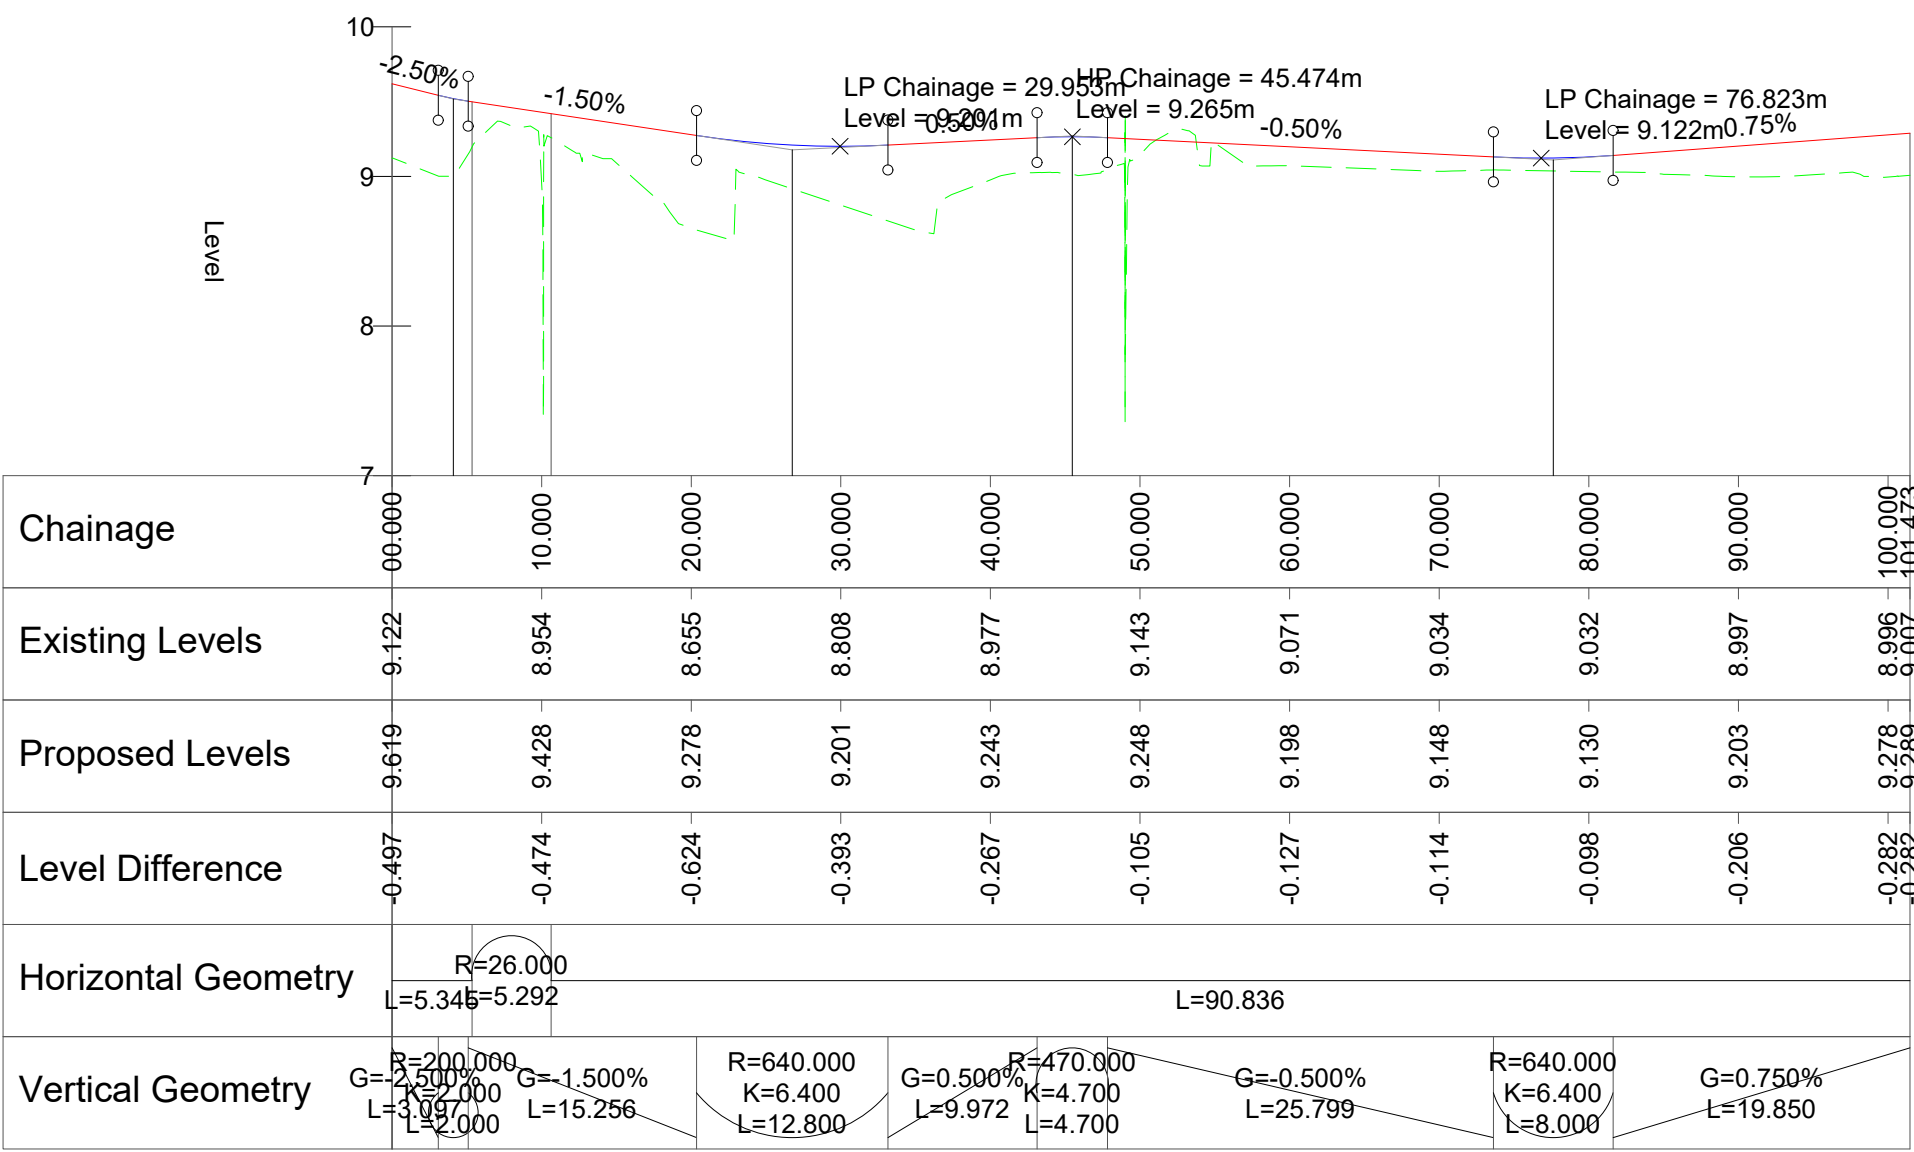


BL11 - LONGSECTION

SCALE: H 1:500,V 1:50. DATUM: 7.000

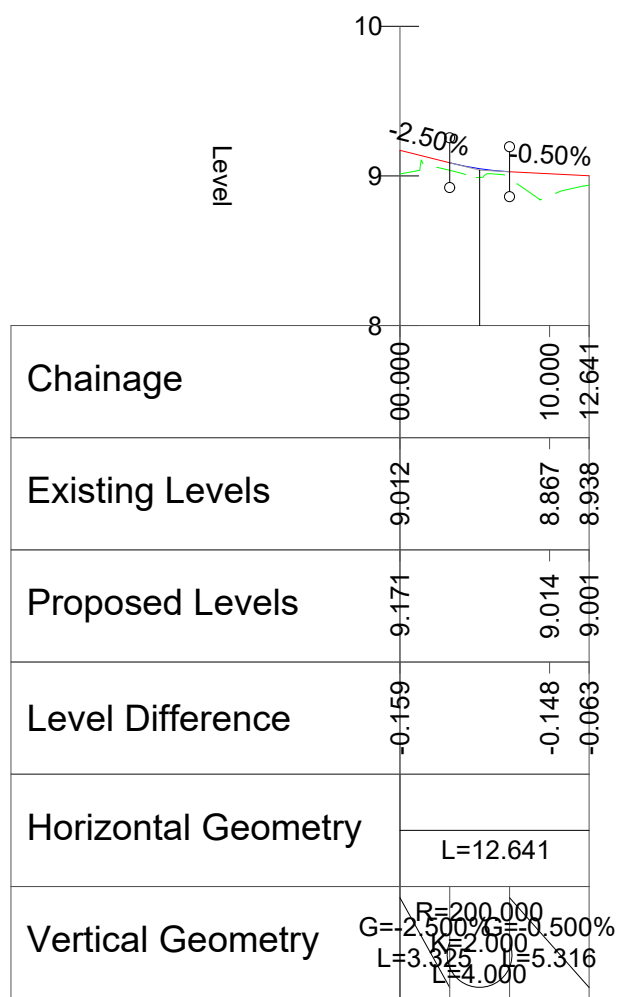


BL12 - LONGSECTION

SCALE: H 1:500,V 1:50. DATUM: 8.000

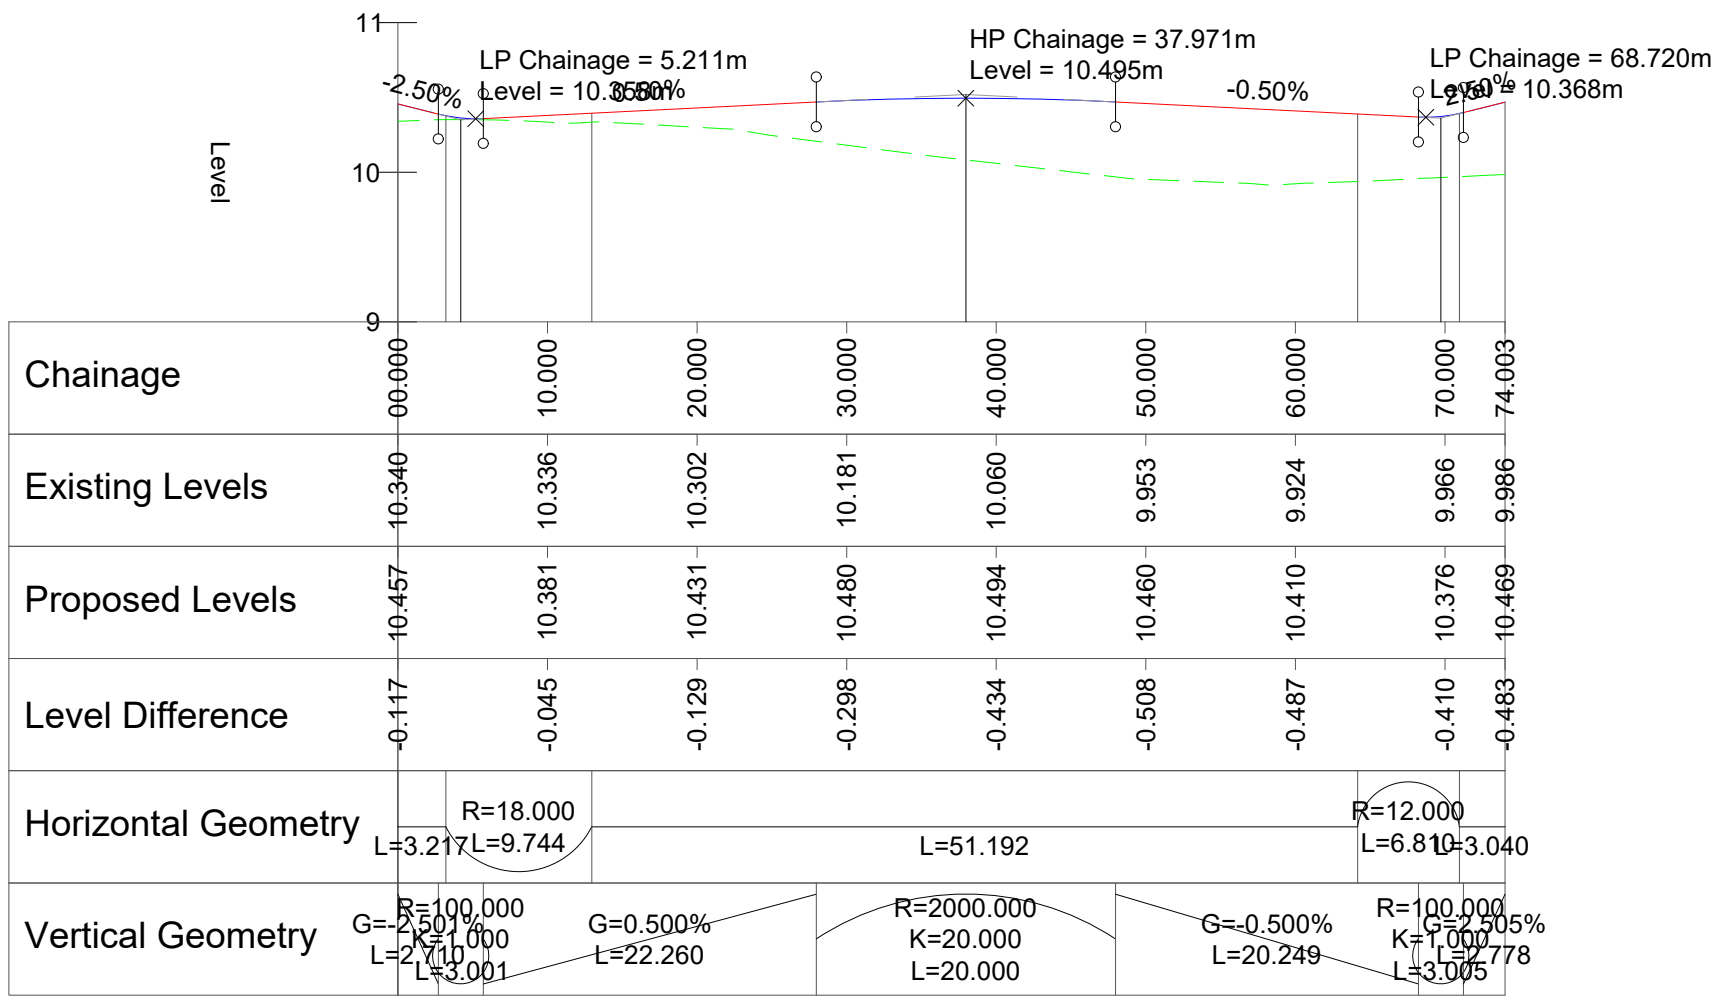

BL13 - LONGSECTION

SCALE: H 1:500,V 1:50. DATUM: 9.000

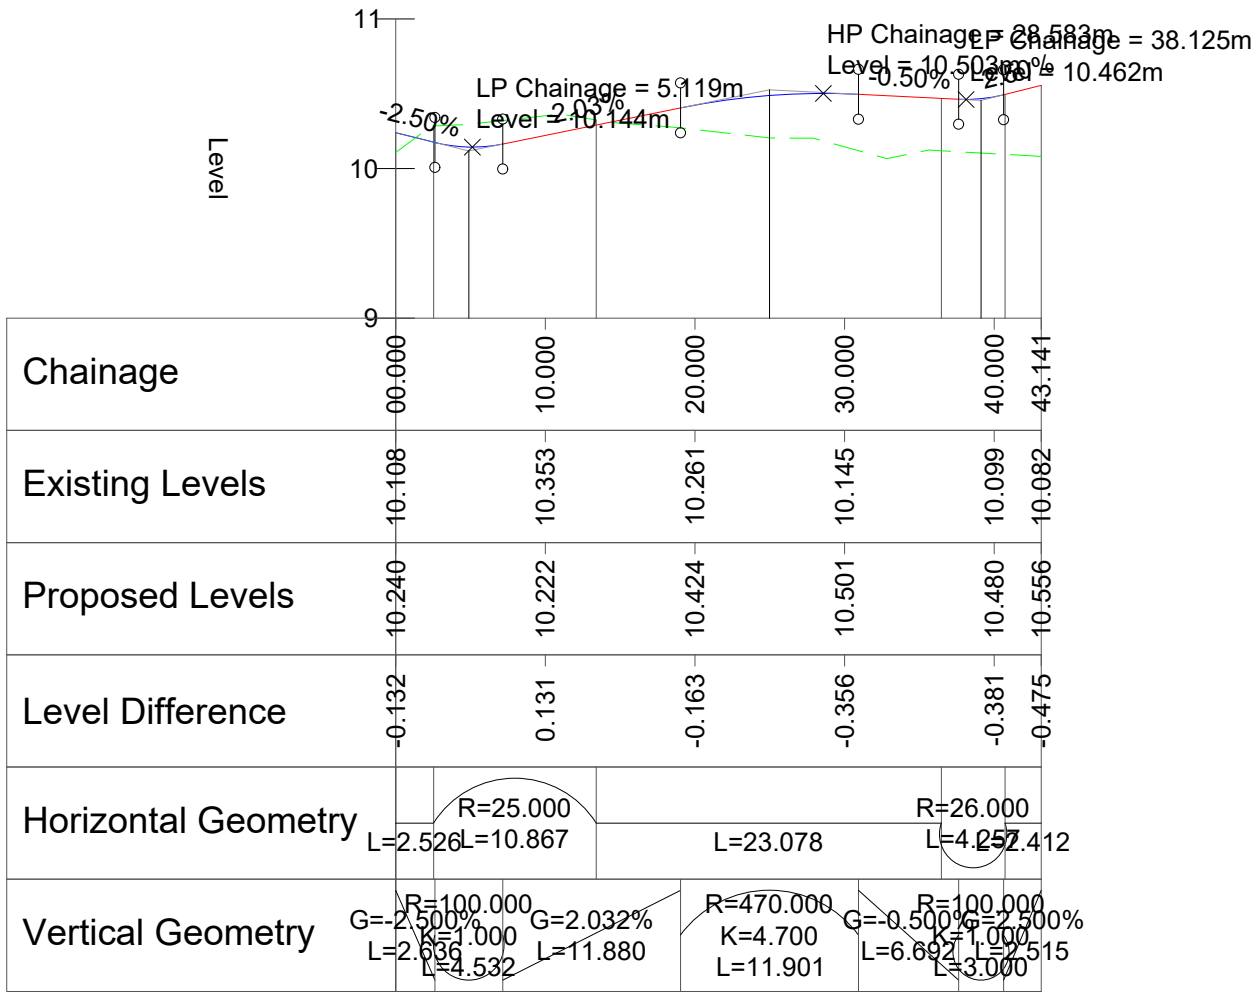

BL14 - LONGSECTION

SCALE: H 1:500,V 1:50. DATUM: 9.000


PLANNING DRAWING.
NOT FOR CONSTRUCTION.
ALL LEVELS GIVEN ARE
RELATIVE TO ORDNANCE DATUM.
THIS DRAWING HAS BEEN ISSUED FOR INFORMATION
PURPOSES ONLY AND MUST NOT BE USED
FOR CONSTRUCTION UNDER ANY CIRCUMSTANCES

ORDNANCE SURVEY OF IRELAND LICENCE NO. CYAL50213875 © GOVERNMENT OF IRELAND

- FOR SETTING OUT REFER TO ARCHITECT'S DRAWINGS.
- THIS DRAWING TO BE READ IN CONJUNCTION WITH ALL OTHER ARCHITECTURAL AND ENGINEERING DRAWINGS AND ALL OTHER RELEVANT DRAWINGS AND SPECIFICATIONS.
- DO NOT SCALE THIS DRAWING. USE FIGURED DIMENSIONS ONLY.
- NO PART OF THIS DOCUMENT MAY BE REPRODUCED OR TRANSMITTED IN ANY FORM OR STORED IN ANY RETRIEVAL SYSTEM OF ANY NATURE WITHOUT THE WRITTEN PERMISSION OF O'CONNOR SUTTON CRONIN AS COPYRIGHT HOLDER EXCEPT AS AGREED FOR USE ON THE PROJECT FOR WHICH THE DOCUMENT WAS ORIGINALLY ISSUED.

Rev No.	Date	Revision Note	Drn by	Chkd by
P01	26.09.22	SUITABLE FOR INFORMATION	BC	DP
P02	19.10.22	SUITABLE FOR STAGE APPROVAL	BC	AG
P03	02.03.23	SUITABLE FOR INFORMATION	AD	DP
P04	22.03.23	TITLE BLOCK UPDATED	AD	DP

Rev No.	Date	Revision Note	Drn by	Chkd by

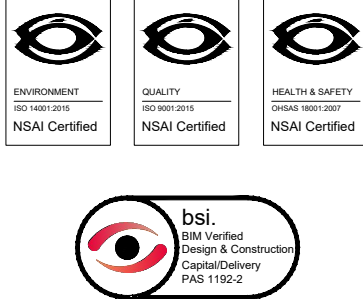

Head Office,
9 Prussia Street,
Dublin 7.
D07 KT57

TEL +353 (0)1 8682000

e: contactus@ocsc.ie
w: www.ocsc.ie

Dublin | London | Belfast | Galway | Cork



Client:	ST. VINCENT'S HOSPITAL FAIRVIEW							
Project:	ST. VINCENT'S HOSPITAL FAIRVIEW REDEVELOPMENT							
Title:	PROPOSED ROAD PROFILES SHEET 4 OF 5							
Code	Originator	Zone	Level	Type	Role	Number	Status	Revision
R517	OCSC	XX	XX	DR	C	0133	S4	P04