

PLAN


01 TYPICAL DETAIL: METAL PLANTER
SCALE: 1 : 10 @A1 - SUBJECT TO FURTHER DETAILED DESIGN BY SPECIALIST




REFERENCE IMAGE



REFERENCE IMAGE

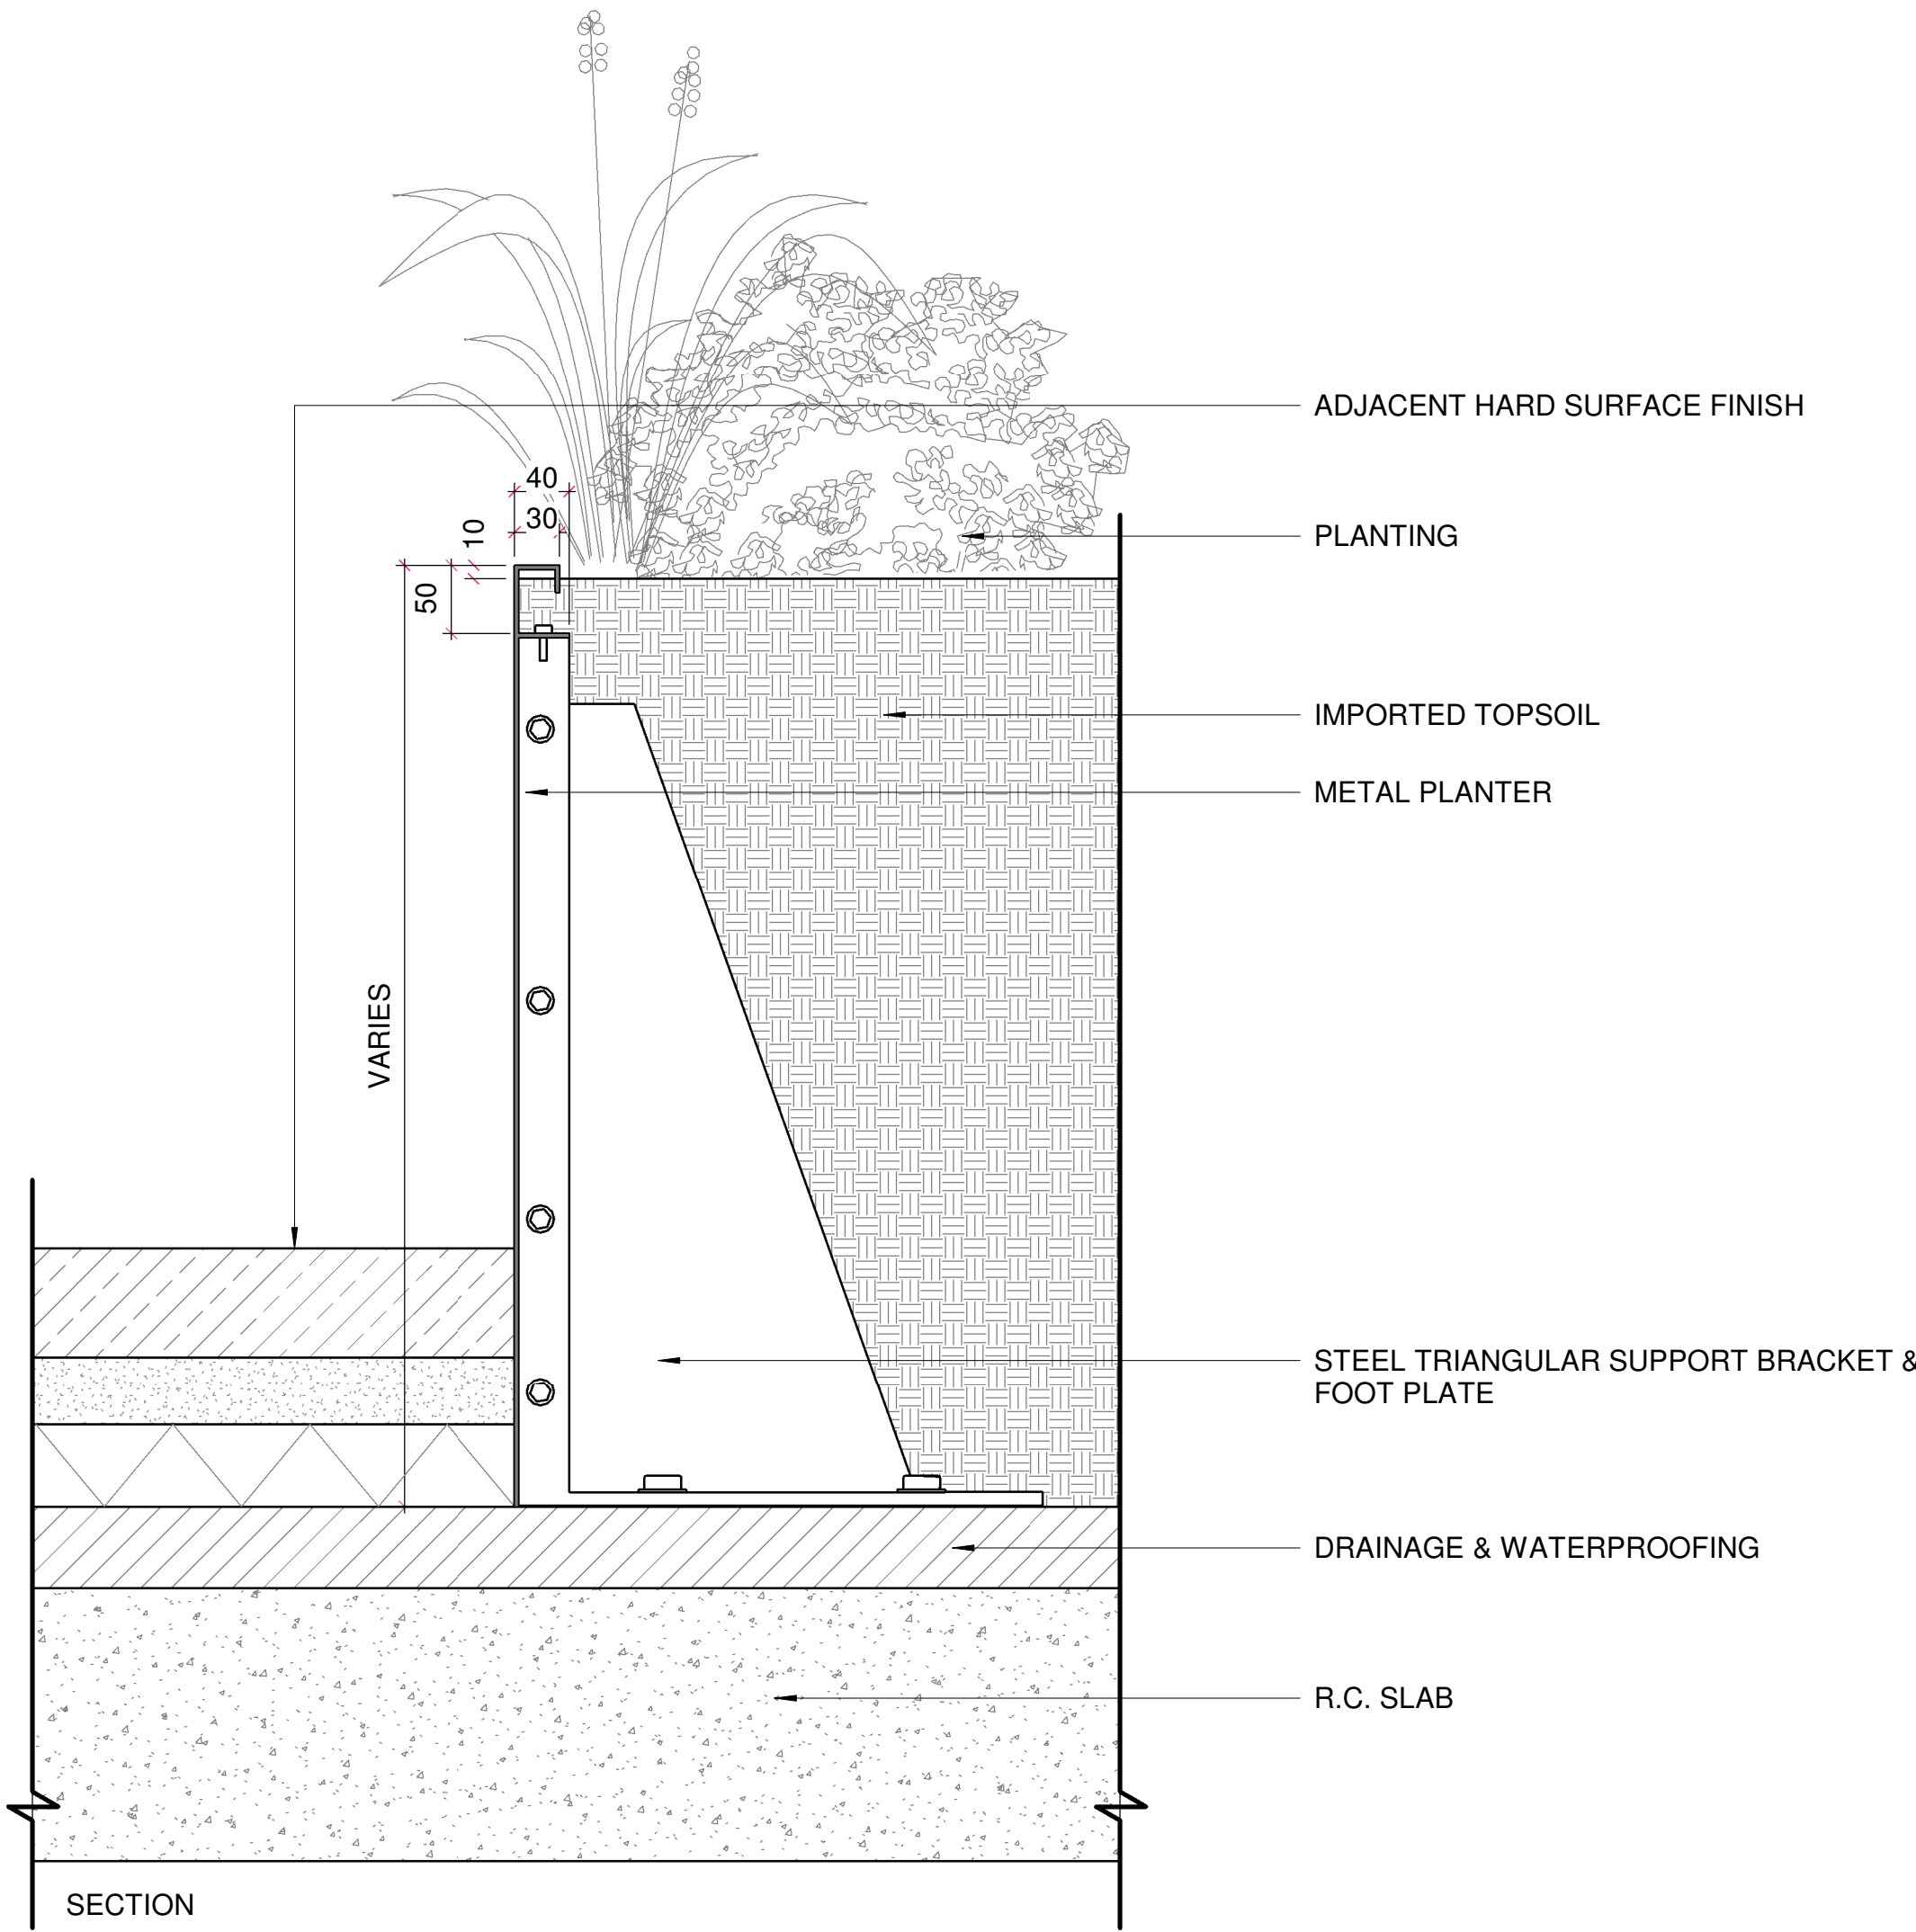

3 TYPICAL DETAIL: METAL PLANTER ON IN SITU GROUND
SCALE: 1 : 5 @A1 - SUBJECT TO FURTHER DETAILED DESIGN BY SPECIALIST

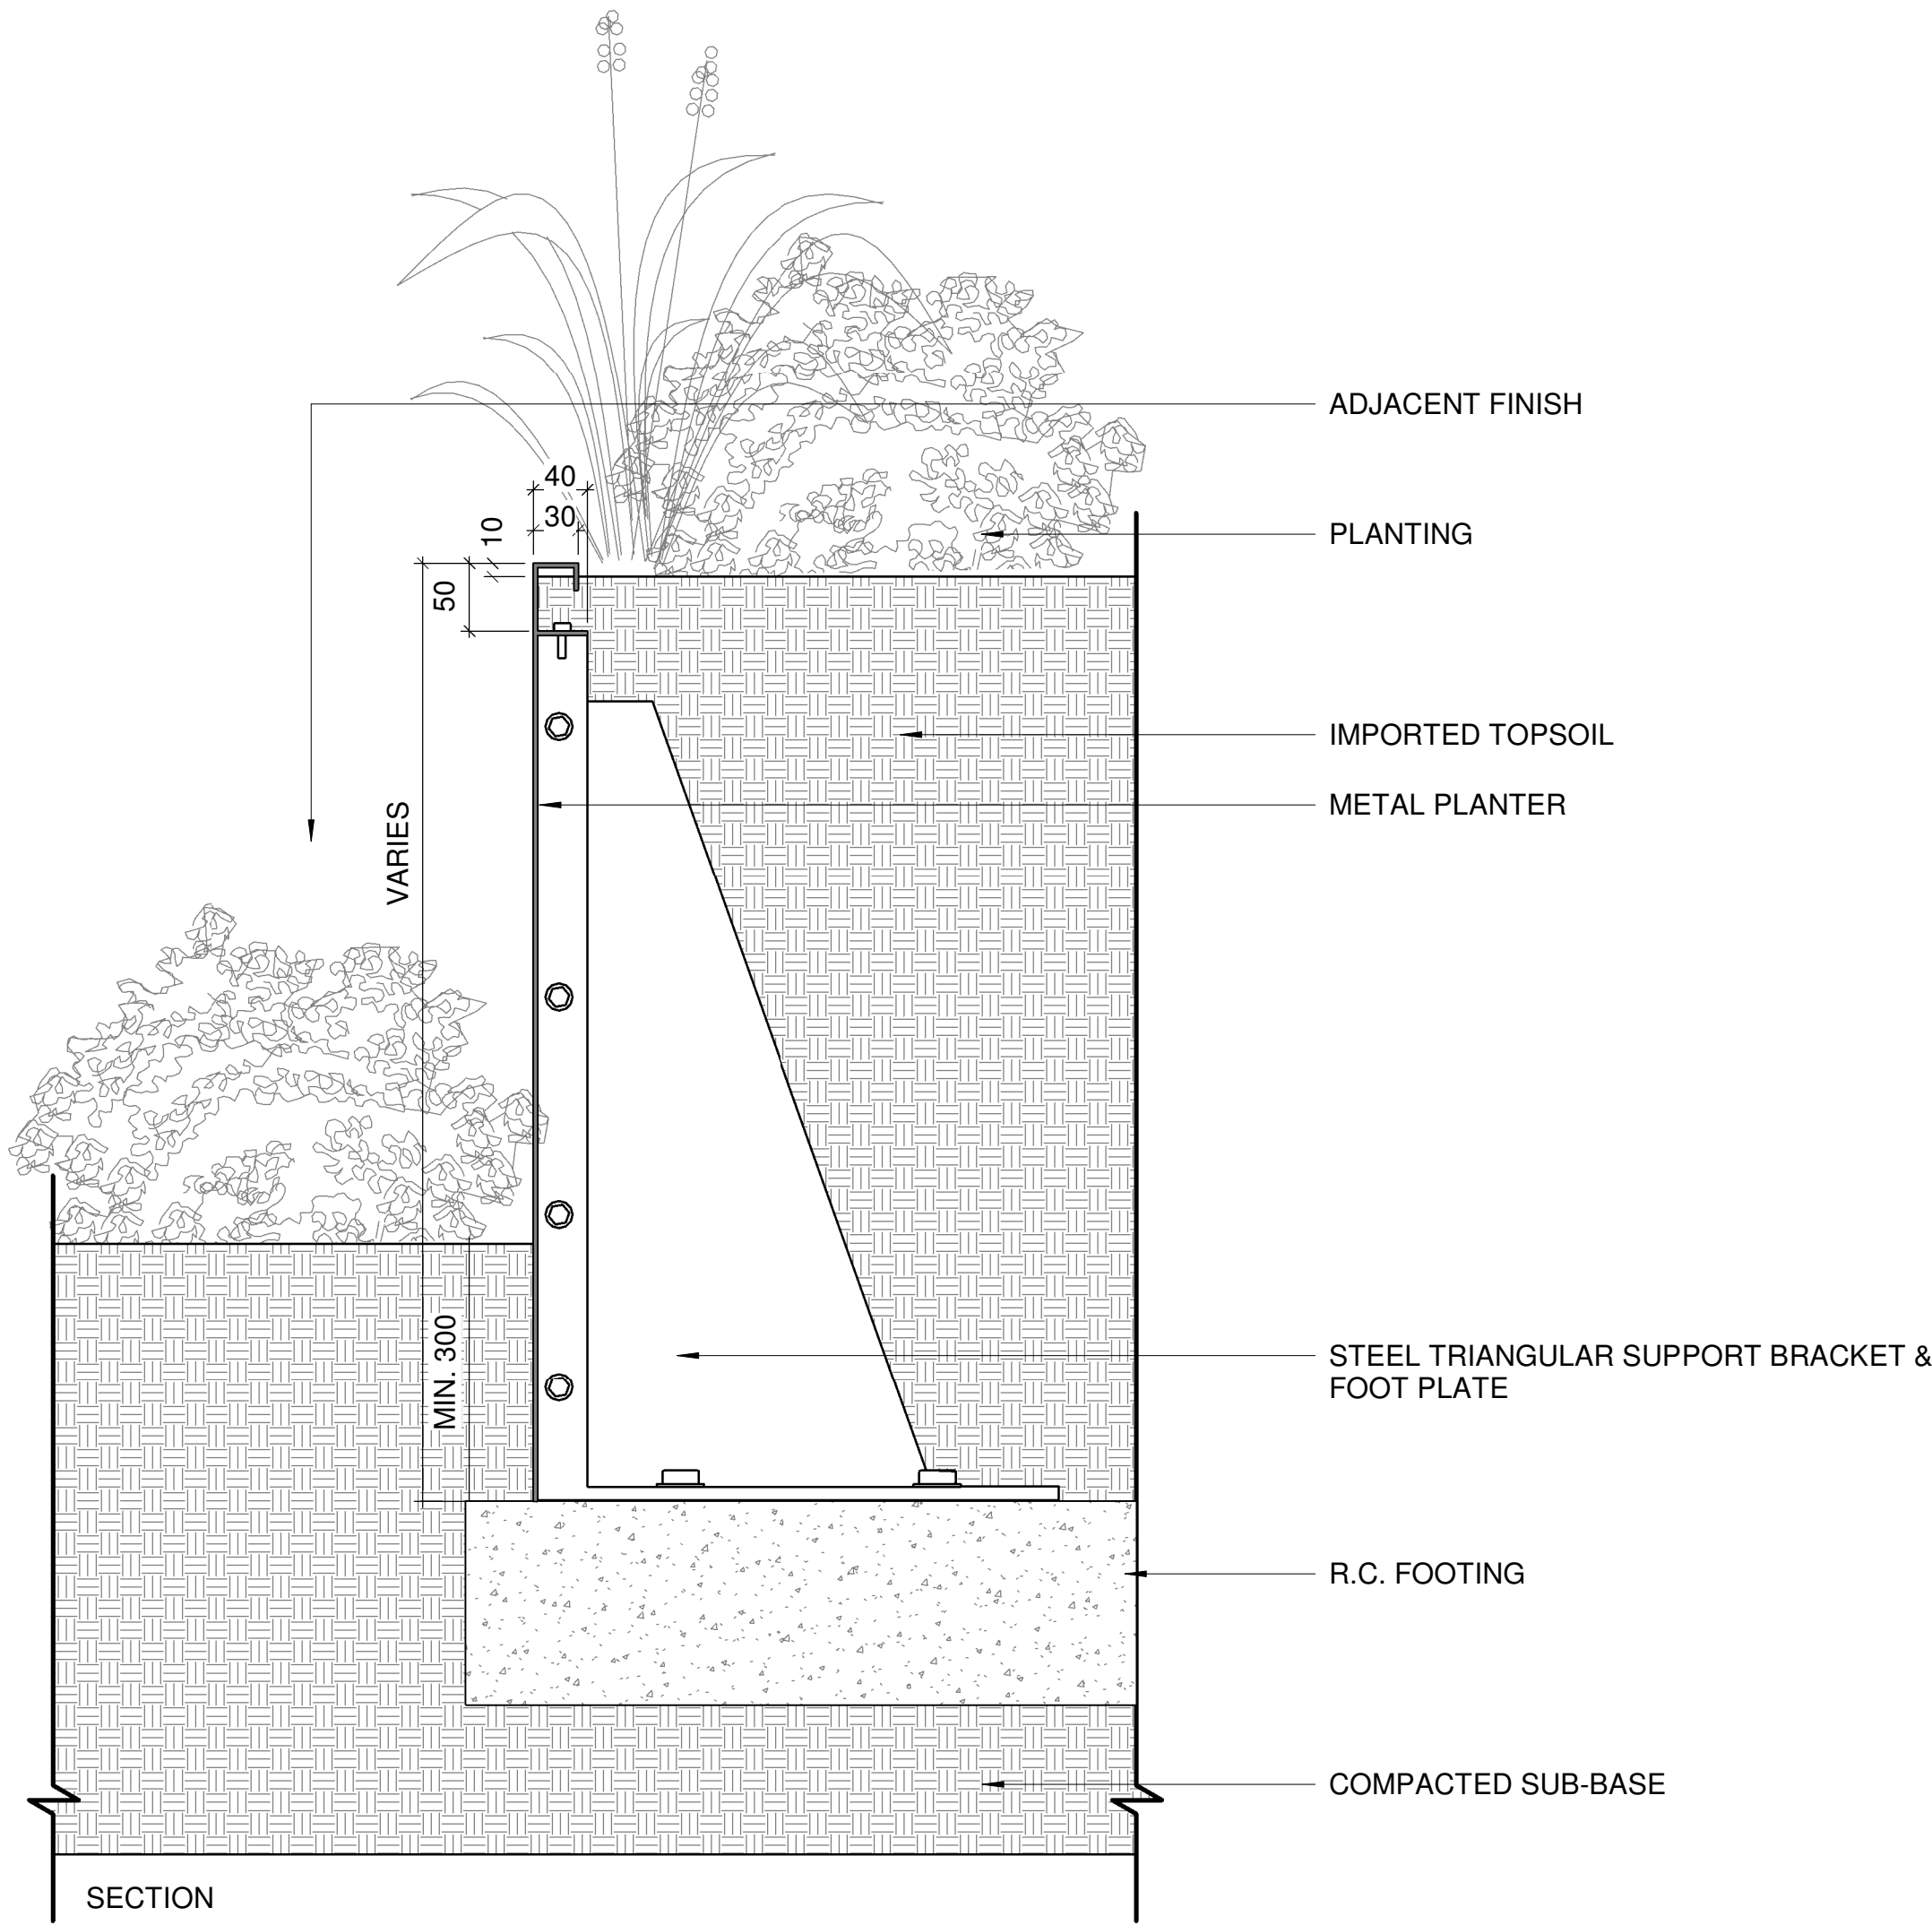

03 TYPICAL DETAIL: METAL PLANTER ON R.C. SLAB
SCALE: 1 : 5 @A1 - SUBJECT TO FURTHER DETAILED DESIGN BY SPECIALIST

NOTE
ALL DIMENSIONS TO BE CHECKED ON SITE
NO DIMENSIONS TO BE SCALED FROM THIS DRAWING
THIS DRAWING IS TO BE READ IN CONJUNCTION WITH RELEVANT CONSULTANTS DRAWINGS
NO PART OF THIS DOCUMENT MAY BE RE-PRODUCED OR TRANSMITTED IN ANY FORM OR STORED IN ANY RETRIEVAL SYSTEM OF ANY NATURE WITHOUT THE WRITTEN PERMISSION OF THE LANDSCAPE ARCHITECT AS COPYRIGHT HOLDER
EXCEPT AS AGREED FOR USE ON THE PROJECT FOR WHICH THE DOCUMENT WAS ORIGINALLY ISSUED
SHOP DRAWINGS TO BE SUBMITTED, WHERE REQUIRED AND REQUESTED, FOR APPROVAL

CLIENT:
ST. VINCENT'S HOSPITAL FAIRVIEW

ARCHITECTS:
STW Scott Tallon Walker ARCHITECTS
Medical Architecture

REFERENCE: THIS DRAWING IS NOT FOR CONSTRUCTION

P01	FOR INFORMATION	2023/03/24
P00	FOR INFORMATION	2022/10/20

REVISIONS					
Job No.	96Z1B	Drawn	LB	Checked	HL
Dwg No.	SVRD-NMP-33-00-M3-L1-904-3				
Scale	As indicated @A1	Date	MAR 2023		

JOB DESCRIPTION	
Site	ST. VINCENT'S HOSPITAL, RICHMOND ROAD, DUBLIN 3
Project	ST. VINCENT'S HOSPITAL FAIRVIEW REDEVELOPMENT
Title	LANDSCAPE ELEMENTS- & FURNITURE DETAILS - METAL PLANTERS