




01 TYPICAL DETAIL: PAVING ON NATIVE SOIL  
SCALE: 1 : 20 @A1

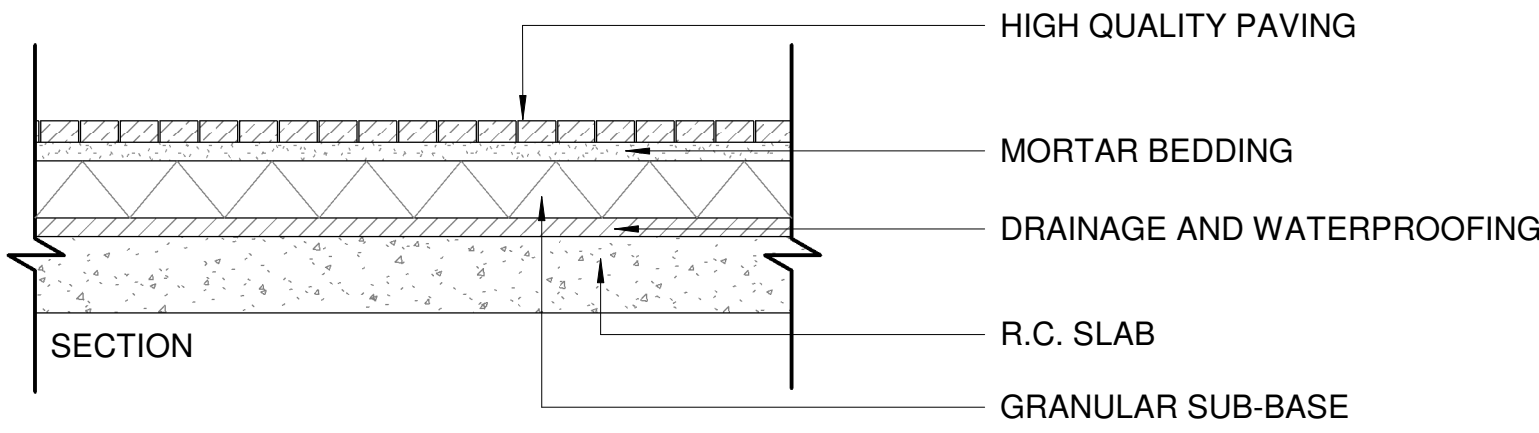


02 TYPICAL DETAIL: PAVING OVER BASEMENT  
SCALE: 1 : 20 @A1

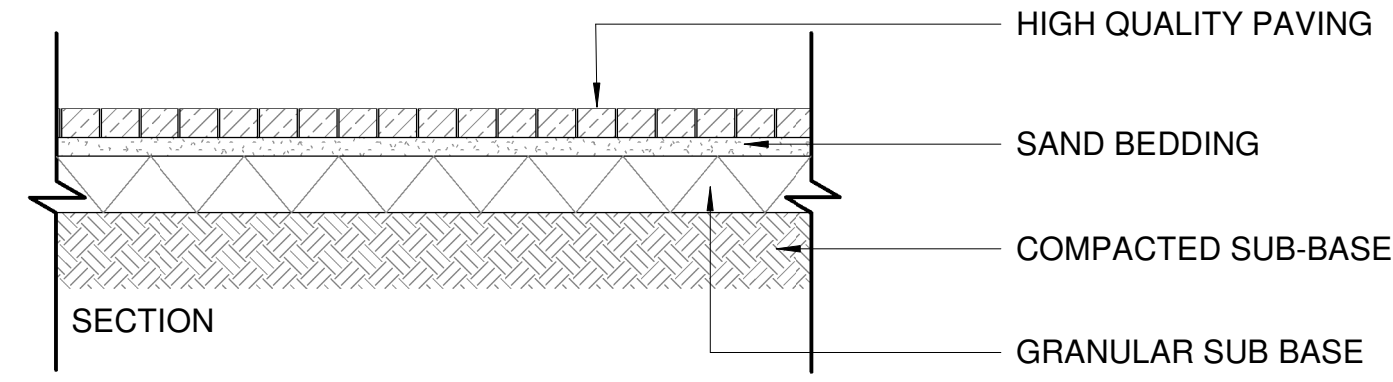


03 TYPICAL DETAIL: PERMEABLE PAVING  
SCALE: 1 : 20 @A1

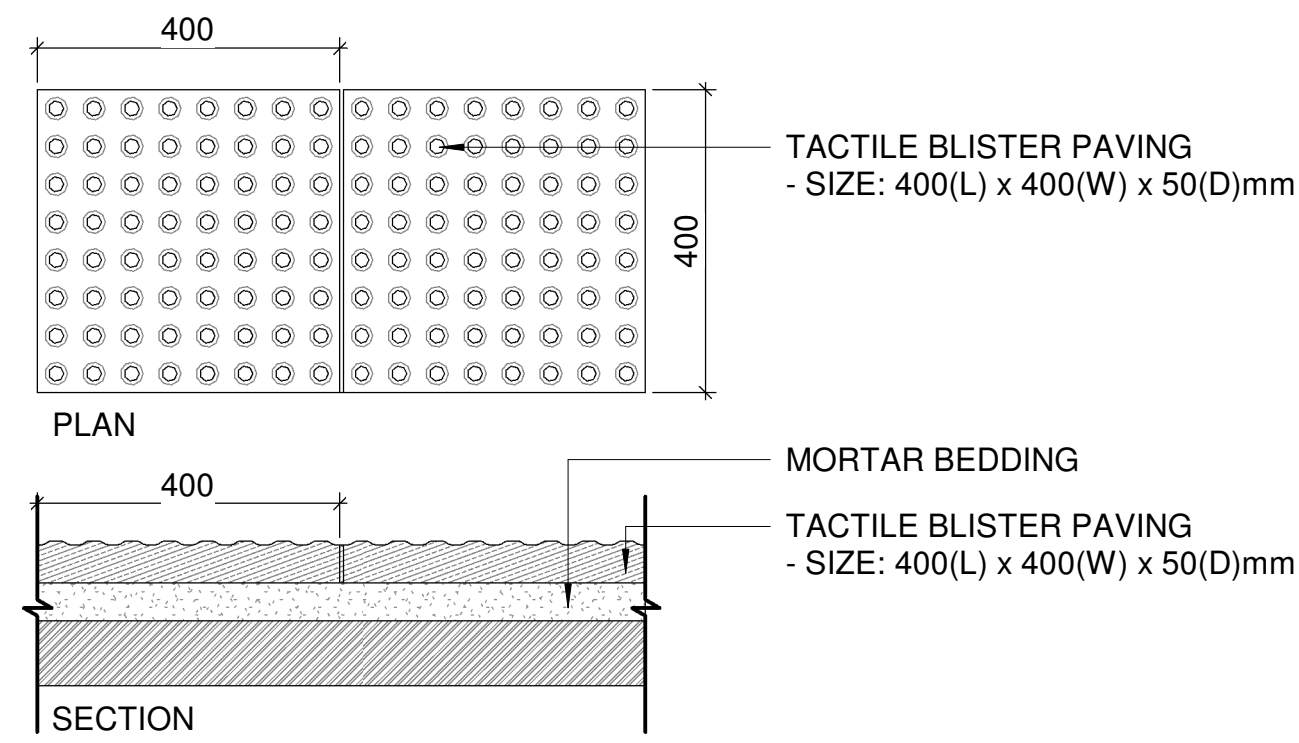


04 TYPICAL DETAIL: TACTILE BLISTER PAVING TO PEDESTRIAN CROSSING POINTS  
SCALE: 1 : 20 @A1

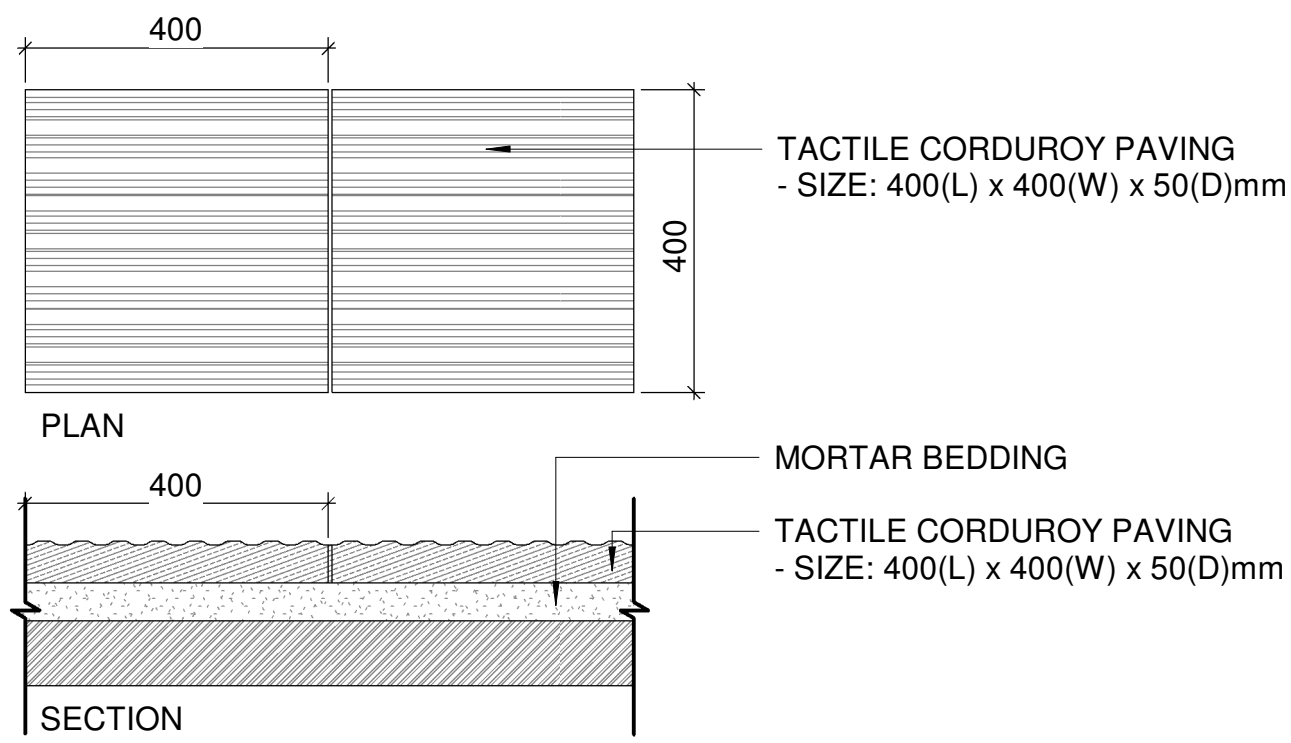


05 TYPICAL DETAIL: TACTILE CORDUROY PAVING  
SCALE: 1 : 20 @A1

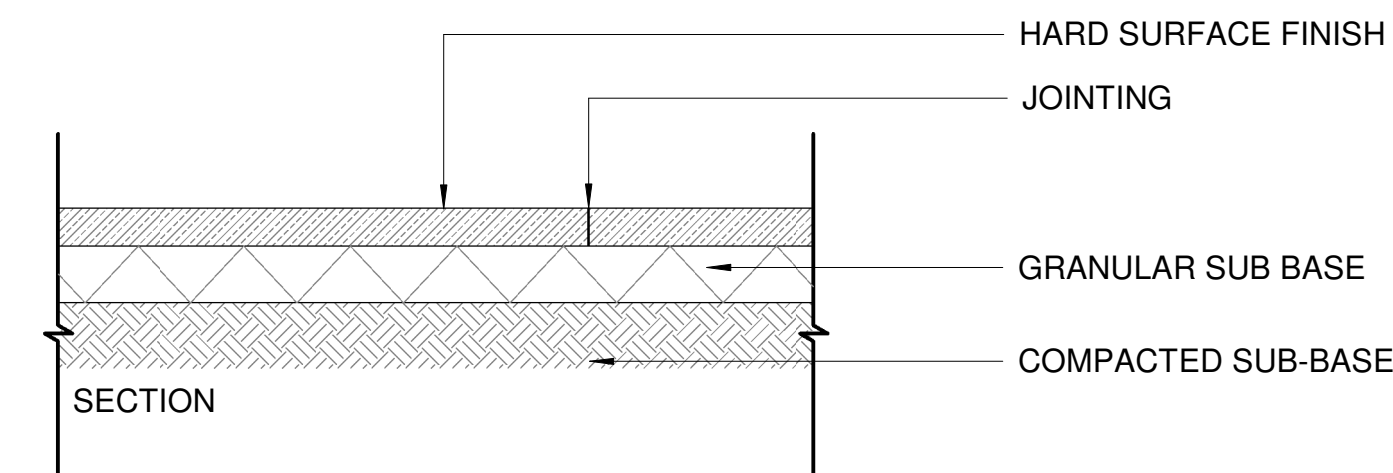


06 TYPICAL DETAIL: CAST IN SITU CONCRETE PAVING  
SCALE: 1 : 20 @A1

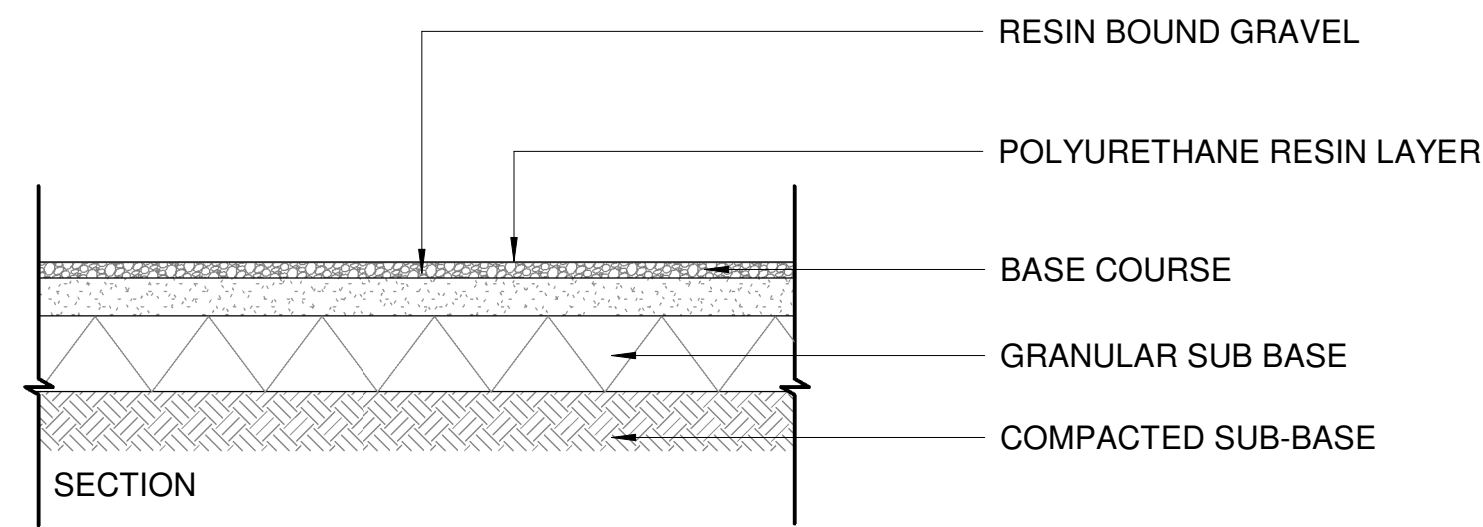


07 TYPICAL DETAIL: RESIN BOUND GRAVEL  
SCALE: 1 : 20 @A1

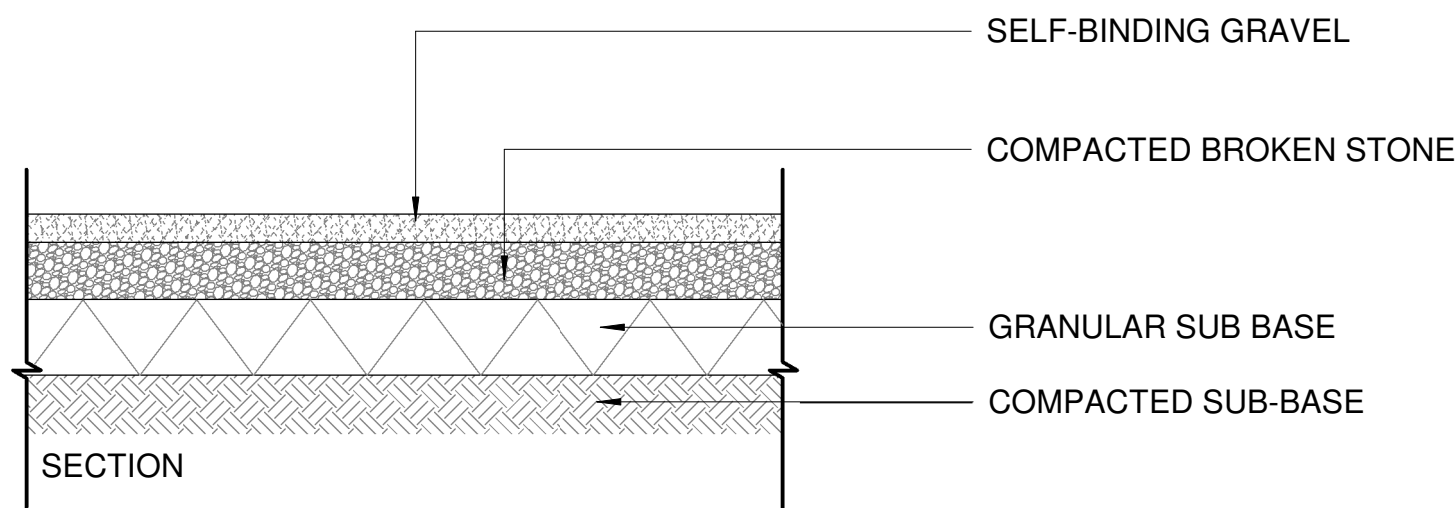


08 TYPICAL DETAIL: SELF BINDING GRAVEL  
SCALE: 1 : 20 @A1

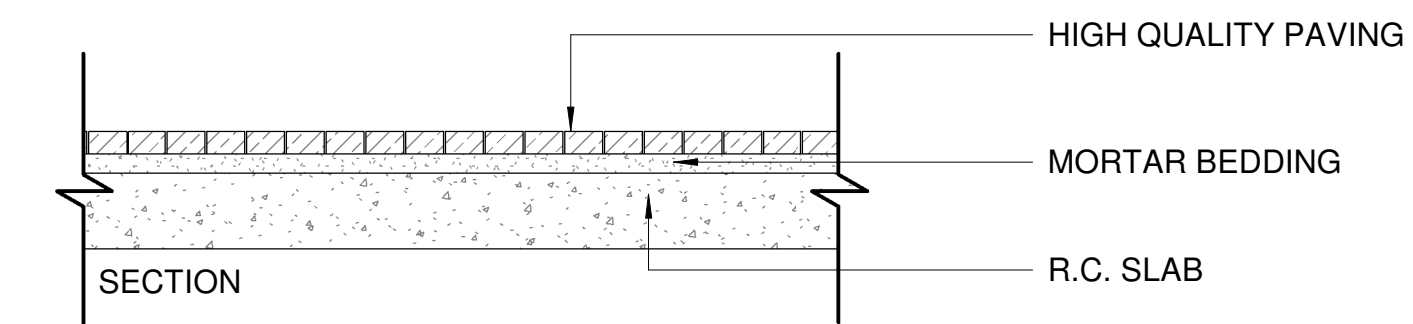

09 TYPICAL DETAIL: PAVING ON CONCRETE  
SCALE: 1 : 20 @A1

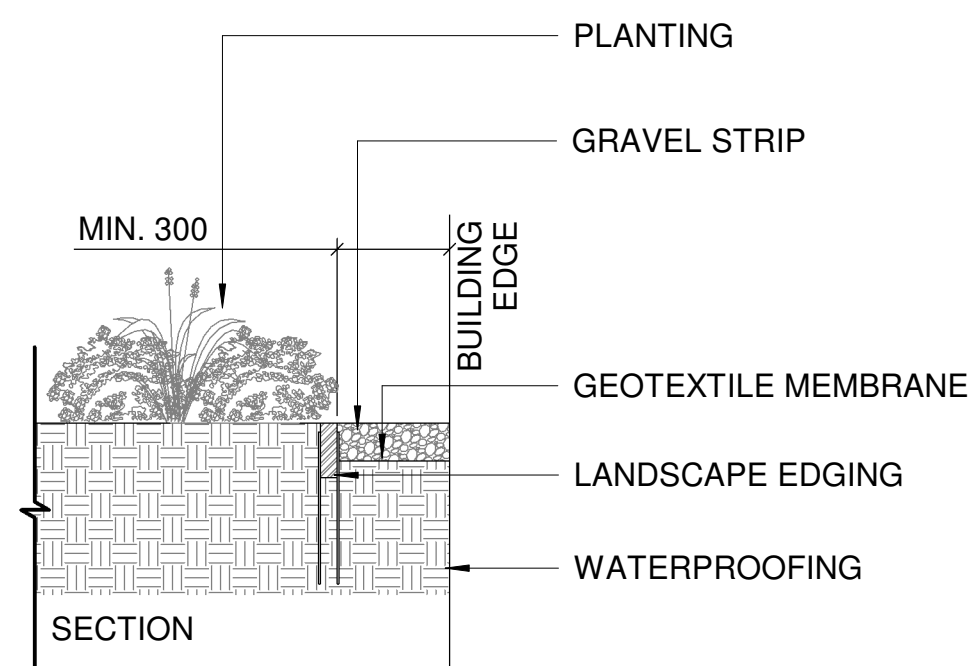

10 TYPICAL DETAIL: GRAVEL STRIP ALONG BUILDING EDGE  
SCALE: 1 : 20 @A1

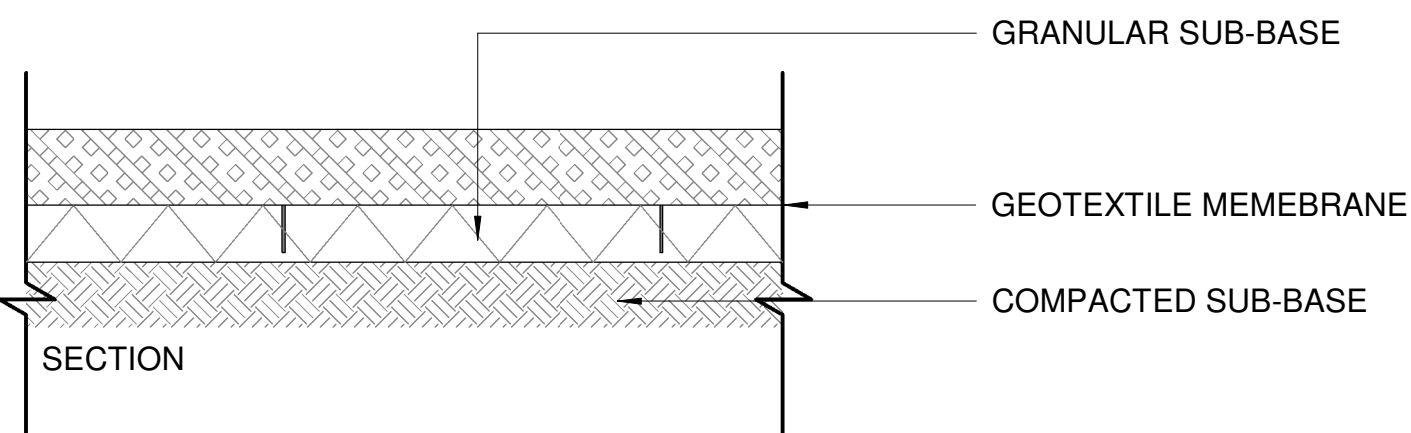

11 TYPICAL DETAIL: BARK MULCH TO PLAY AREA  
SCALE: 1 : 20 @A1

NOTE  
ALL DIMENSIONS TO BE CHECKED ON SITE  
NO DIMENSIONS TO BE SCALED FROM THIS DRAWING  
THIS DRAWING IS TO BE READ IN CONJUNCTION WITH RELEVANT CONSULTANTS DRAWINGS  
NO PART OF THIS DOCUMENT MAY BE RE-PRODUCED OR TRANSMITTED IN ANY FORM OR STORED IN ANY RETRIEVAL SYSTEM OF ANY NATURE WITHOUT THE WRITTEN PERMISSION OF THE LANDSCAPE ARCHITECT AS COPYRIGHT HOLDER  
EXCEPT AS AGREED FOR USE ON THE PROJECT FOR WHICH THE DOCUMENT WAS ORIGINALLY ISSUED  
SHOP DRAWINGS TO BE SUBMITTED, WHERE REQUIRED AND REQUESTED, FOR APPROVAL

CLIENT:

ST. VINCENT'S HOSPITAL FAIRVIEW

ARCHITECTS:



REFERENCE: THIS DRAWING IS NOT FOR CONSTRUCTION

P01	FOR INFORMATION	2023/03/24
P00	FOR INFORMATION	2022/10/20

REVISIONS

Job No.	96Z1B	Drawn	LB	Checked	HL
Dwg No.	SVRD-NMP-33-00-M3-L1-900-1				
Scale	1 : 20 @A1	Date		MAR 2023	

JOB DESCRIPTION

Site	ST. VINCENT'S HOSPITAL, RICHMOND ROAD, DUBLIN 3
Project	ST. VINCENT'S HOSPITAL FAIRVIEW REDEVELOPMENT
Title	PAVING DETAILS