




01 SECTION 01
SCALE: 1:100 @A1

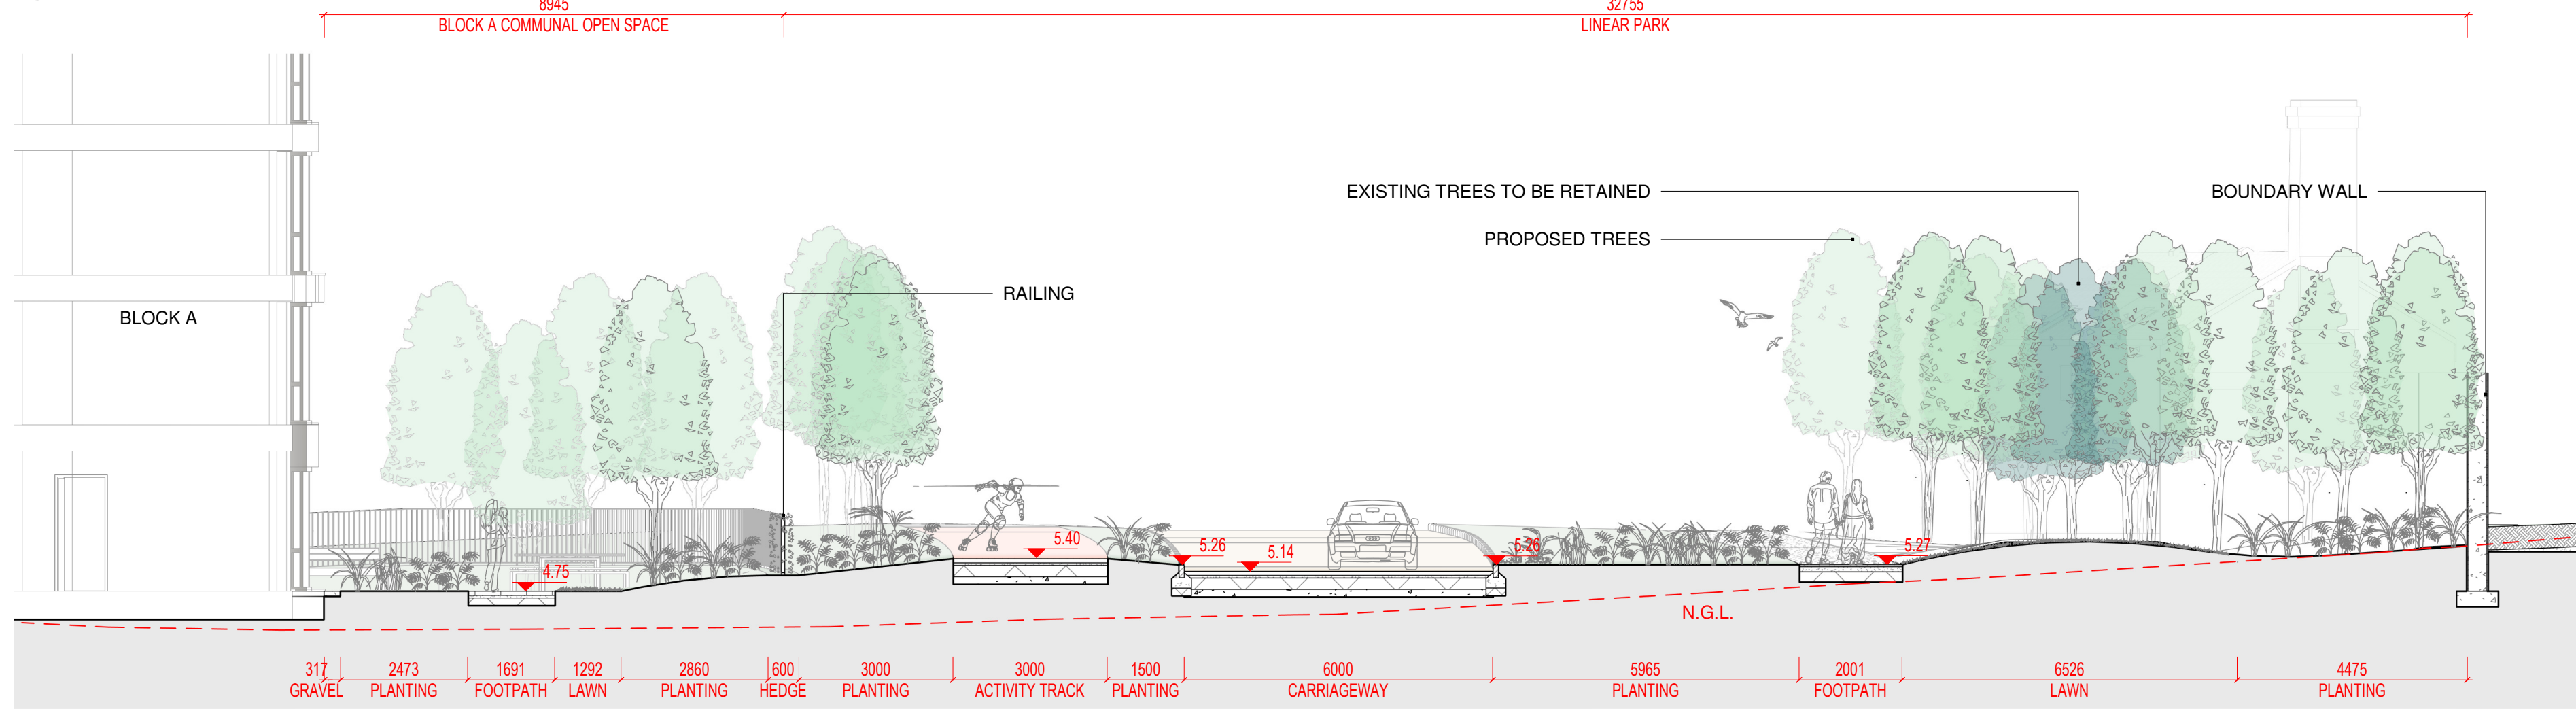

02 SECTION 02
SCALE: 1:100 @A1

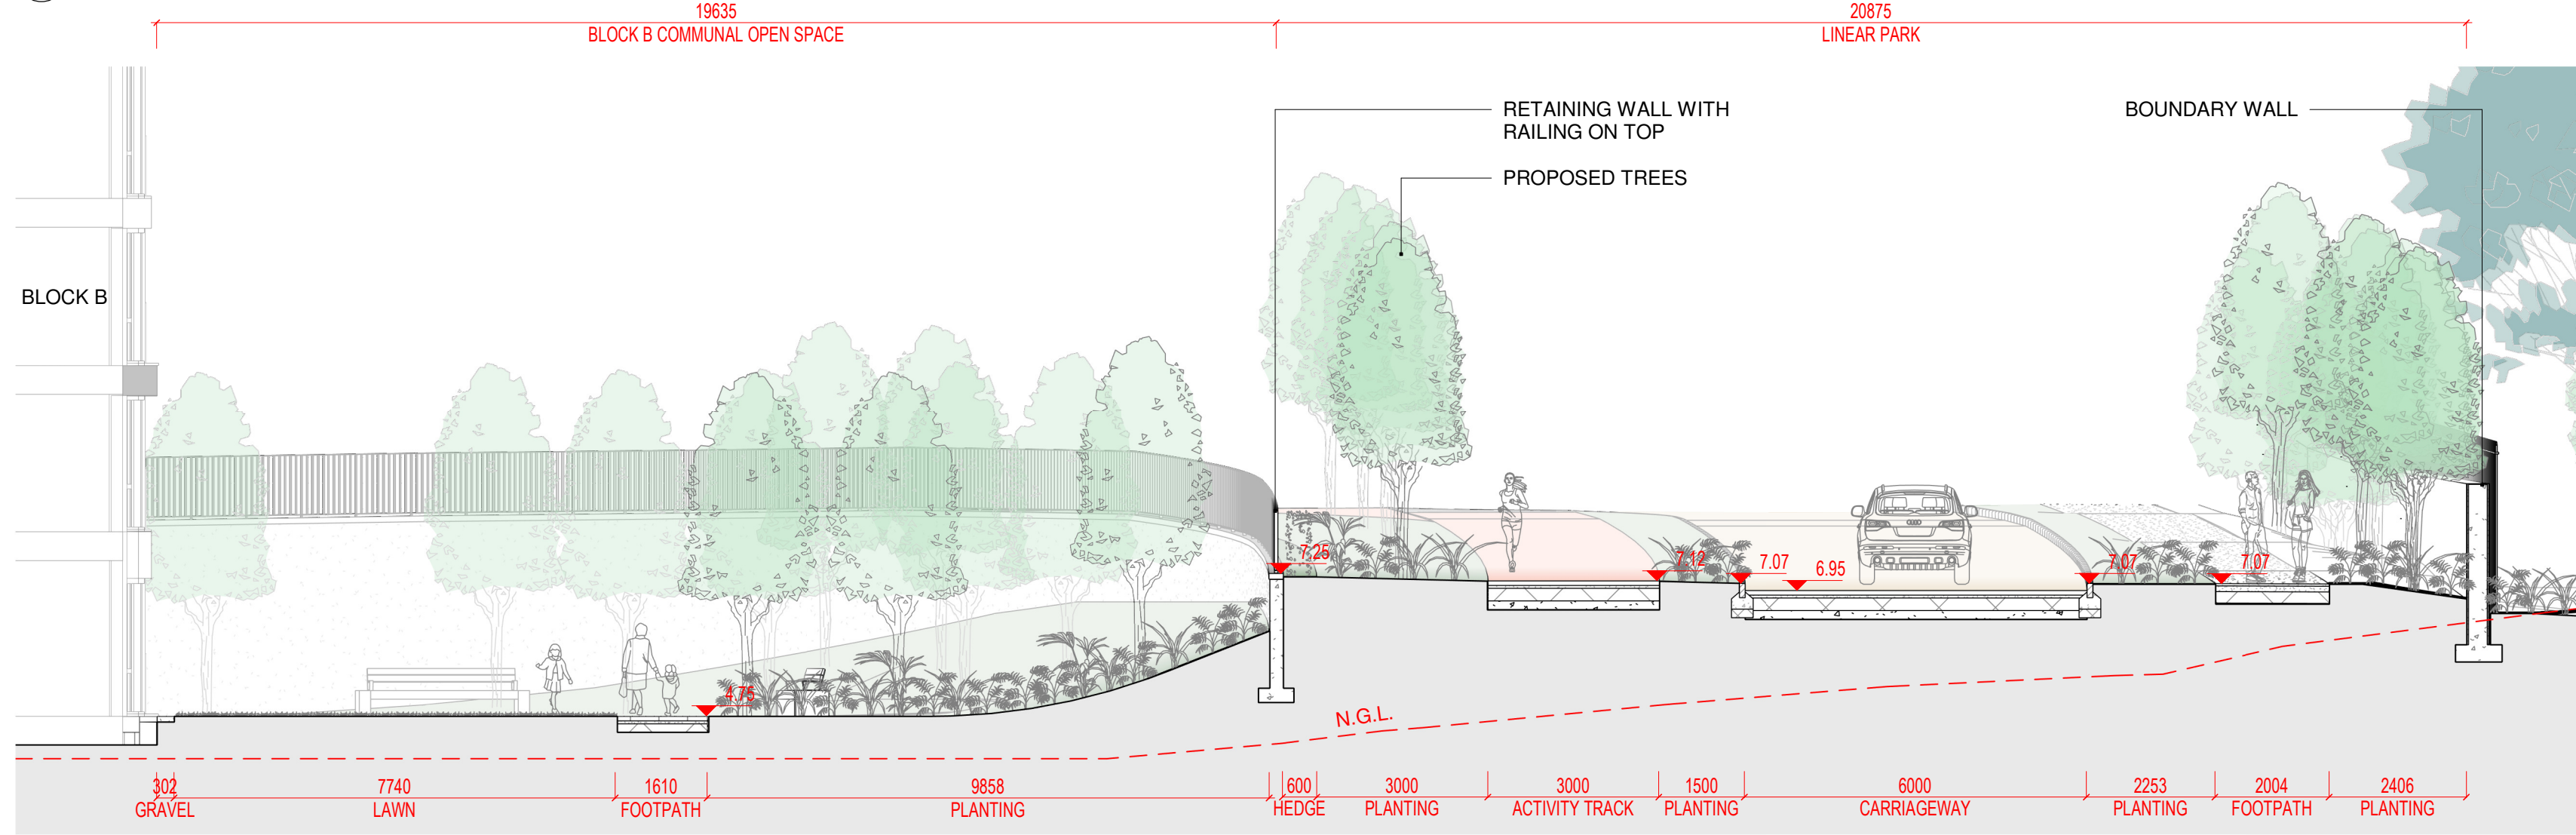

03 SECTION 03
SCALE: 1:100 @A1

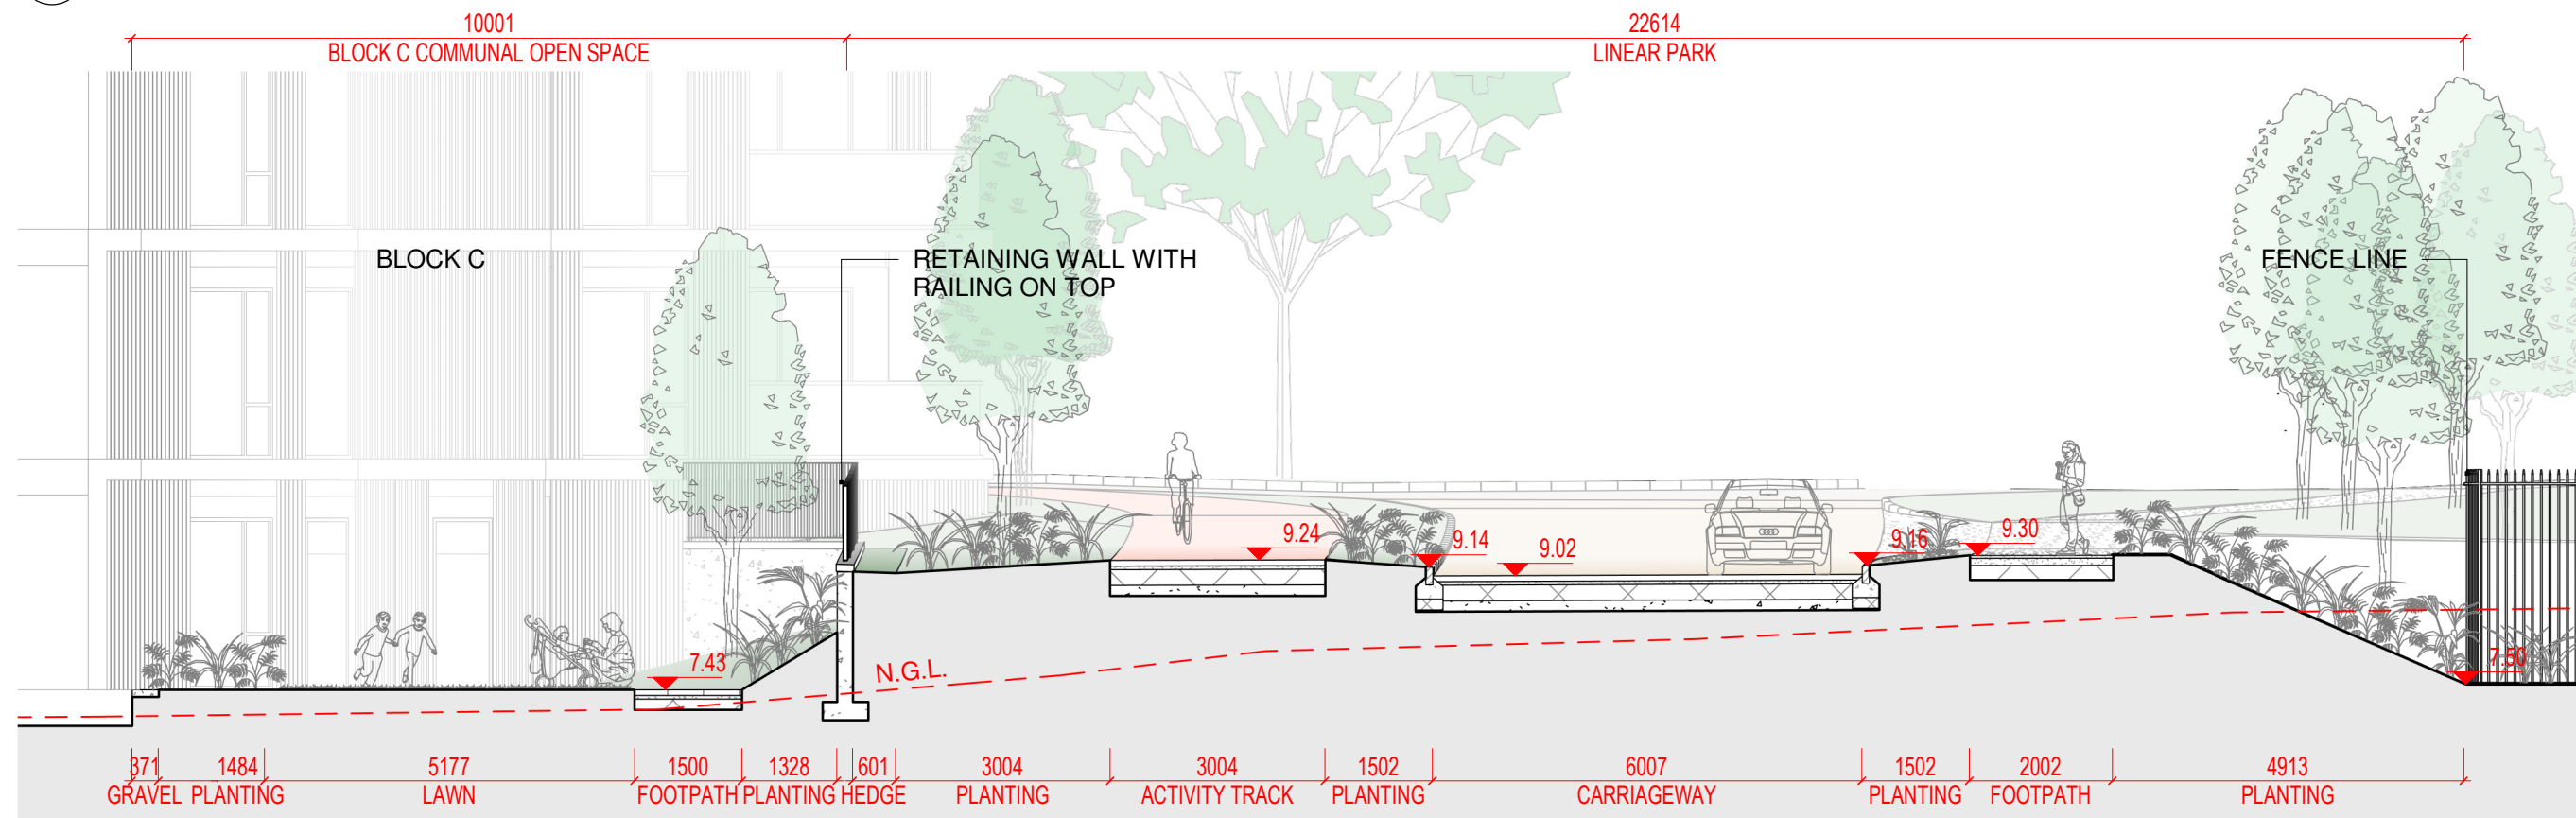

04 SECTION 04
SCALE: 1:100 @A1

NOTE
ALL DIMENSIONS TO BE CHECKED ON SITE
NO DIMENSIONS TO BE SCALED FROM THIS DRAWING
THIS DRAWING IS TO BE READ IN CONJUNCTION WITH RELEVANT CONSULTANTS DRAWINGS
NO PART OF THIS DOCUMENT MAY BE RE-PRODUCED OR TRANSMITTED IN ANY FORM OR STORED IN ANY RETRIEVAL SYSTEM OF ANY NATURE WITHOUT THE WRITTEN PERMISSION OF THE LANDSCAPE ARCHITECT AS COPYRIGHT HOLDER EXCEPT AS AGREED FOR USE ON THE PROJECT FOR WHICH THE DOCUMENT WAS ORIGINALLY ISSUED
SHOP DRAWINGS TO BE SUBMITTED, WHERE REQUIRED AND REQUESTED, FOR APPROVAL

CLIENT:

ST. VINCENT'S HOSPITAL FAIRVIEW

ARCHITECTS:



Medical
Architecture

REFERENCE: THIS DRAWING IS NOT FOR CONSTRUCTION

P01	FOR INFORMATION	2023/03/24
P00	FOR INFORMATION	2022/10/20

REVISIONS					
Job No.	96Z1B	Drawn	LB	Checked	HL
Dwg No.	SVRD-NMP-33-00-M3-L-L1-801-1				
Scale	1:100 @A1	Date	MAR 2023		

JOB DESCRIPTION	
Site	ST. VINCENT'S HOSPITAL, RICHMOND ROAD, DUBLIN 3
Project	ST. VINCENT'S HOSPITAL FAIRVIEW REDEVELOPMENT
Title	SECTIONS 1 OF 8



NMP
Niall Montgomery + Partners

Architects 33 Rock Road, Williamstown, Blackrock, Co. Dublin
Telephones : 2121 800 Fax : 2121 007 E mail : info@nmp.ie