




26 SECTION 26
SCALE: 1 : 100 @A1

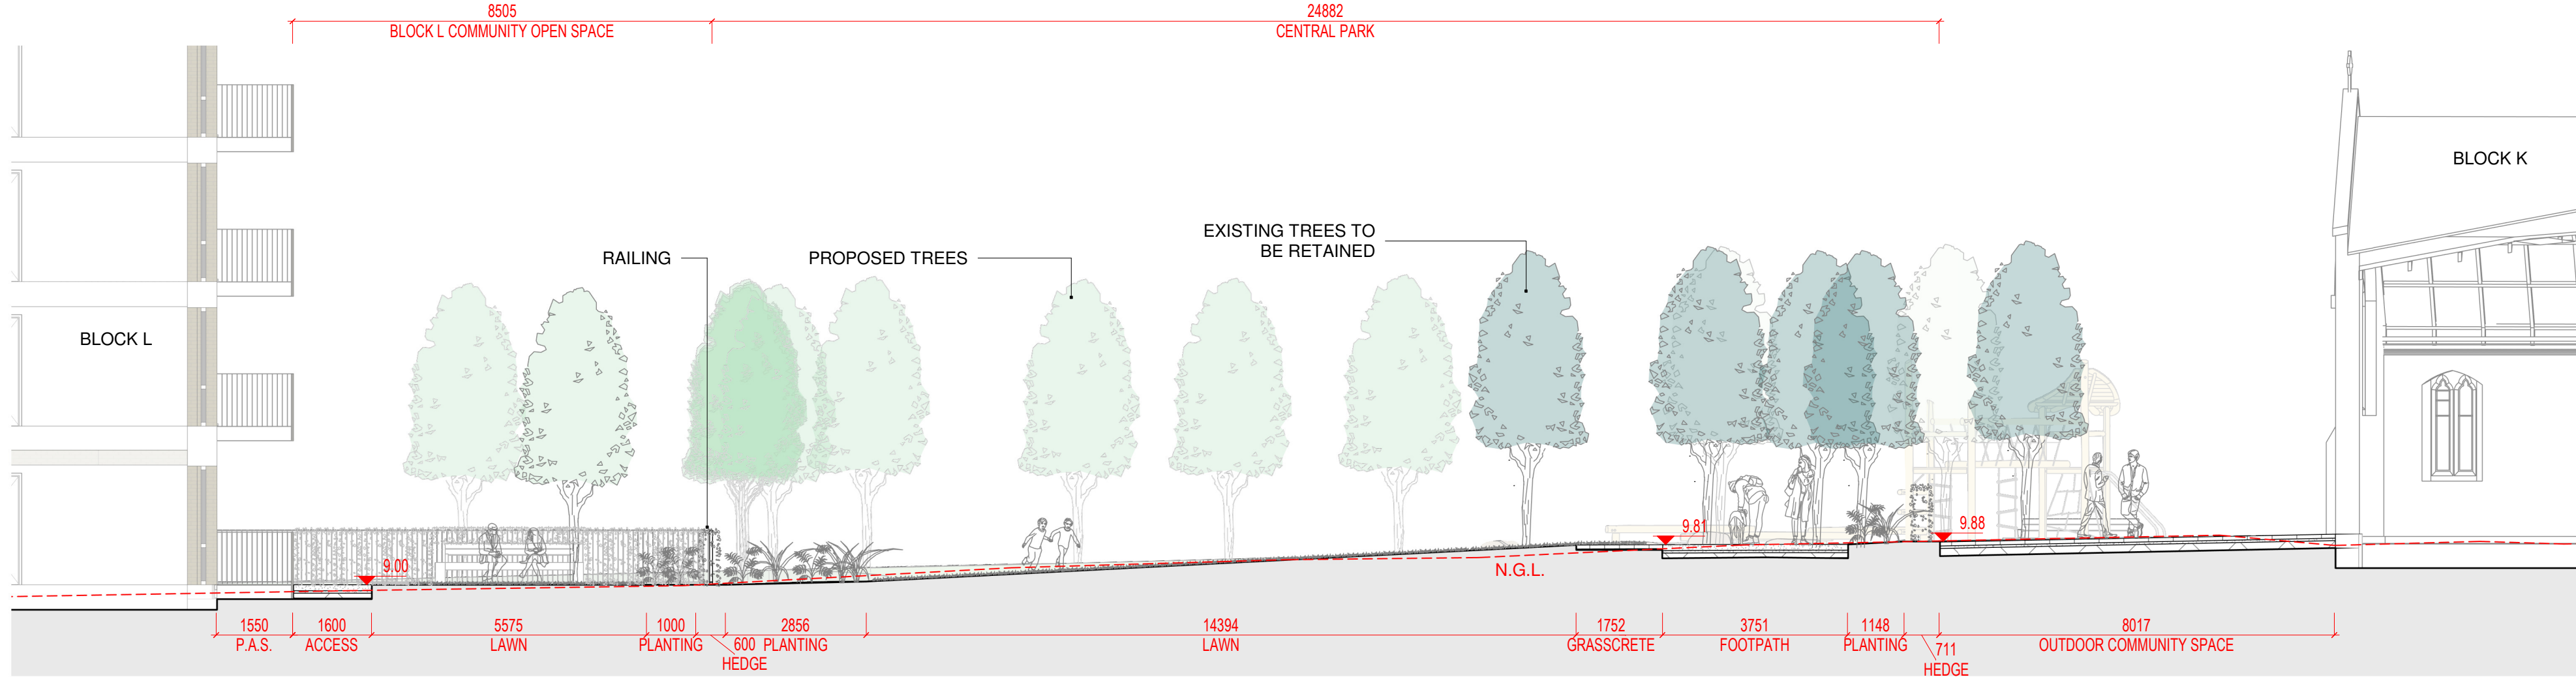


27 SECTION 27
SCALE: 1 : 100 @A1

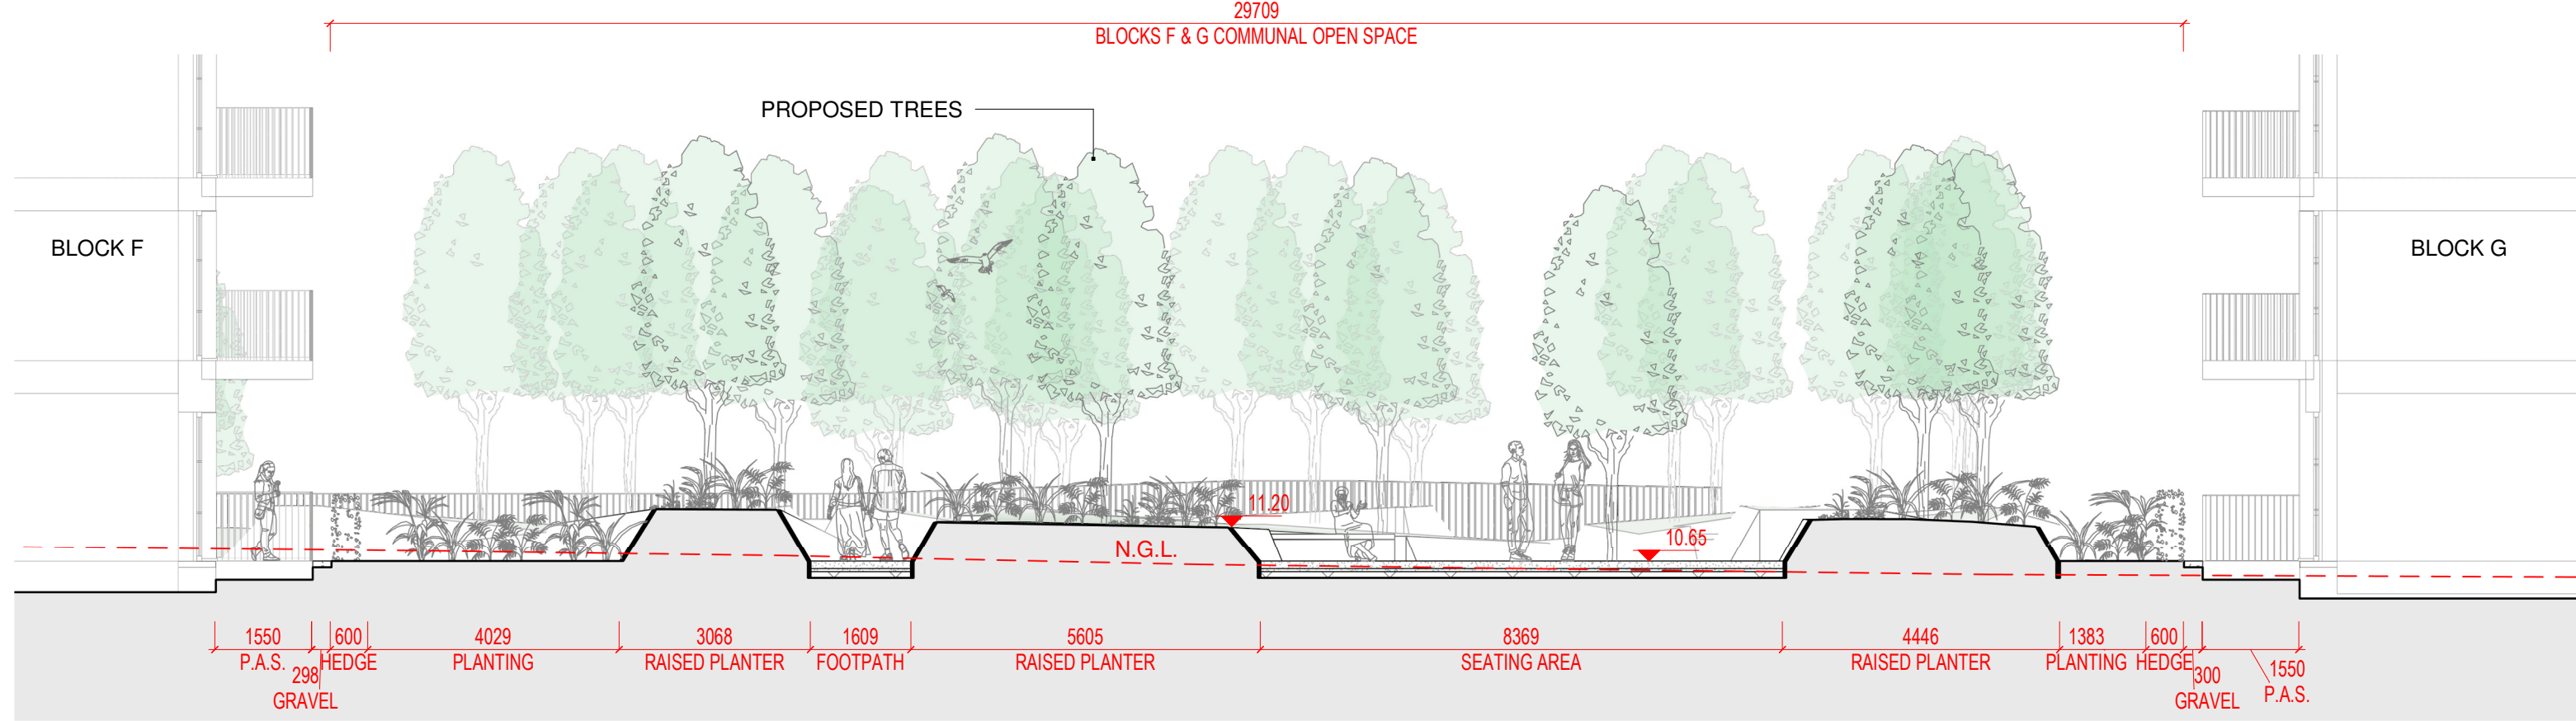

28 SECTION 28
SCALE: 1 : 100 @A1

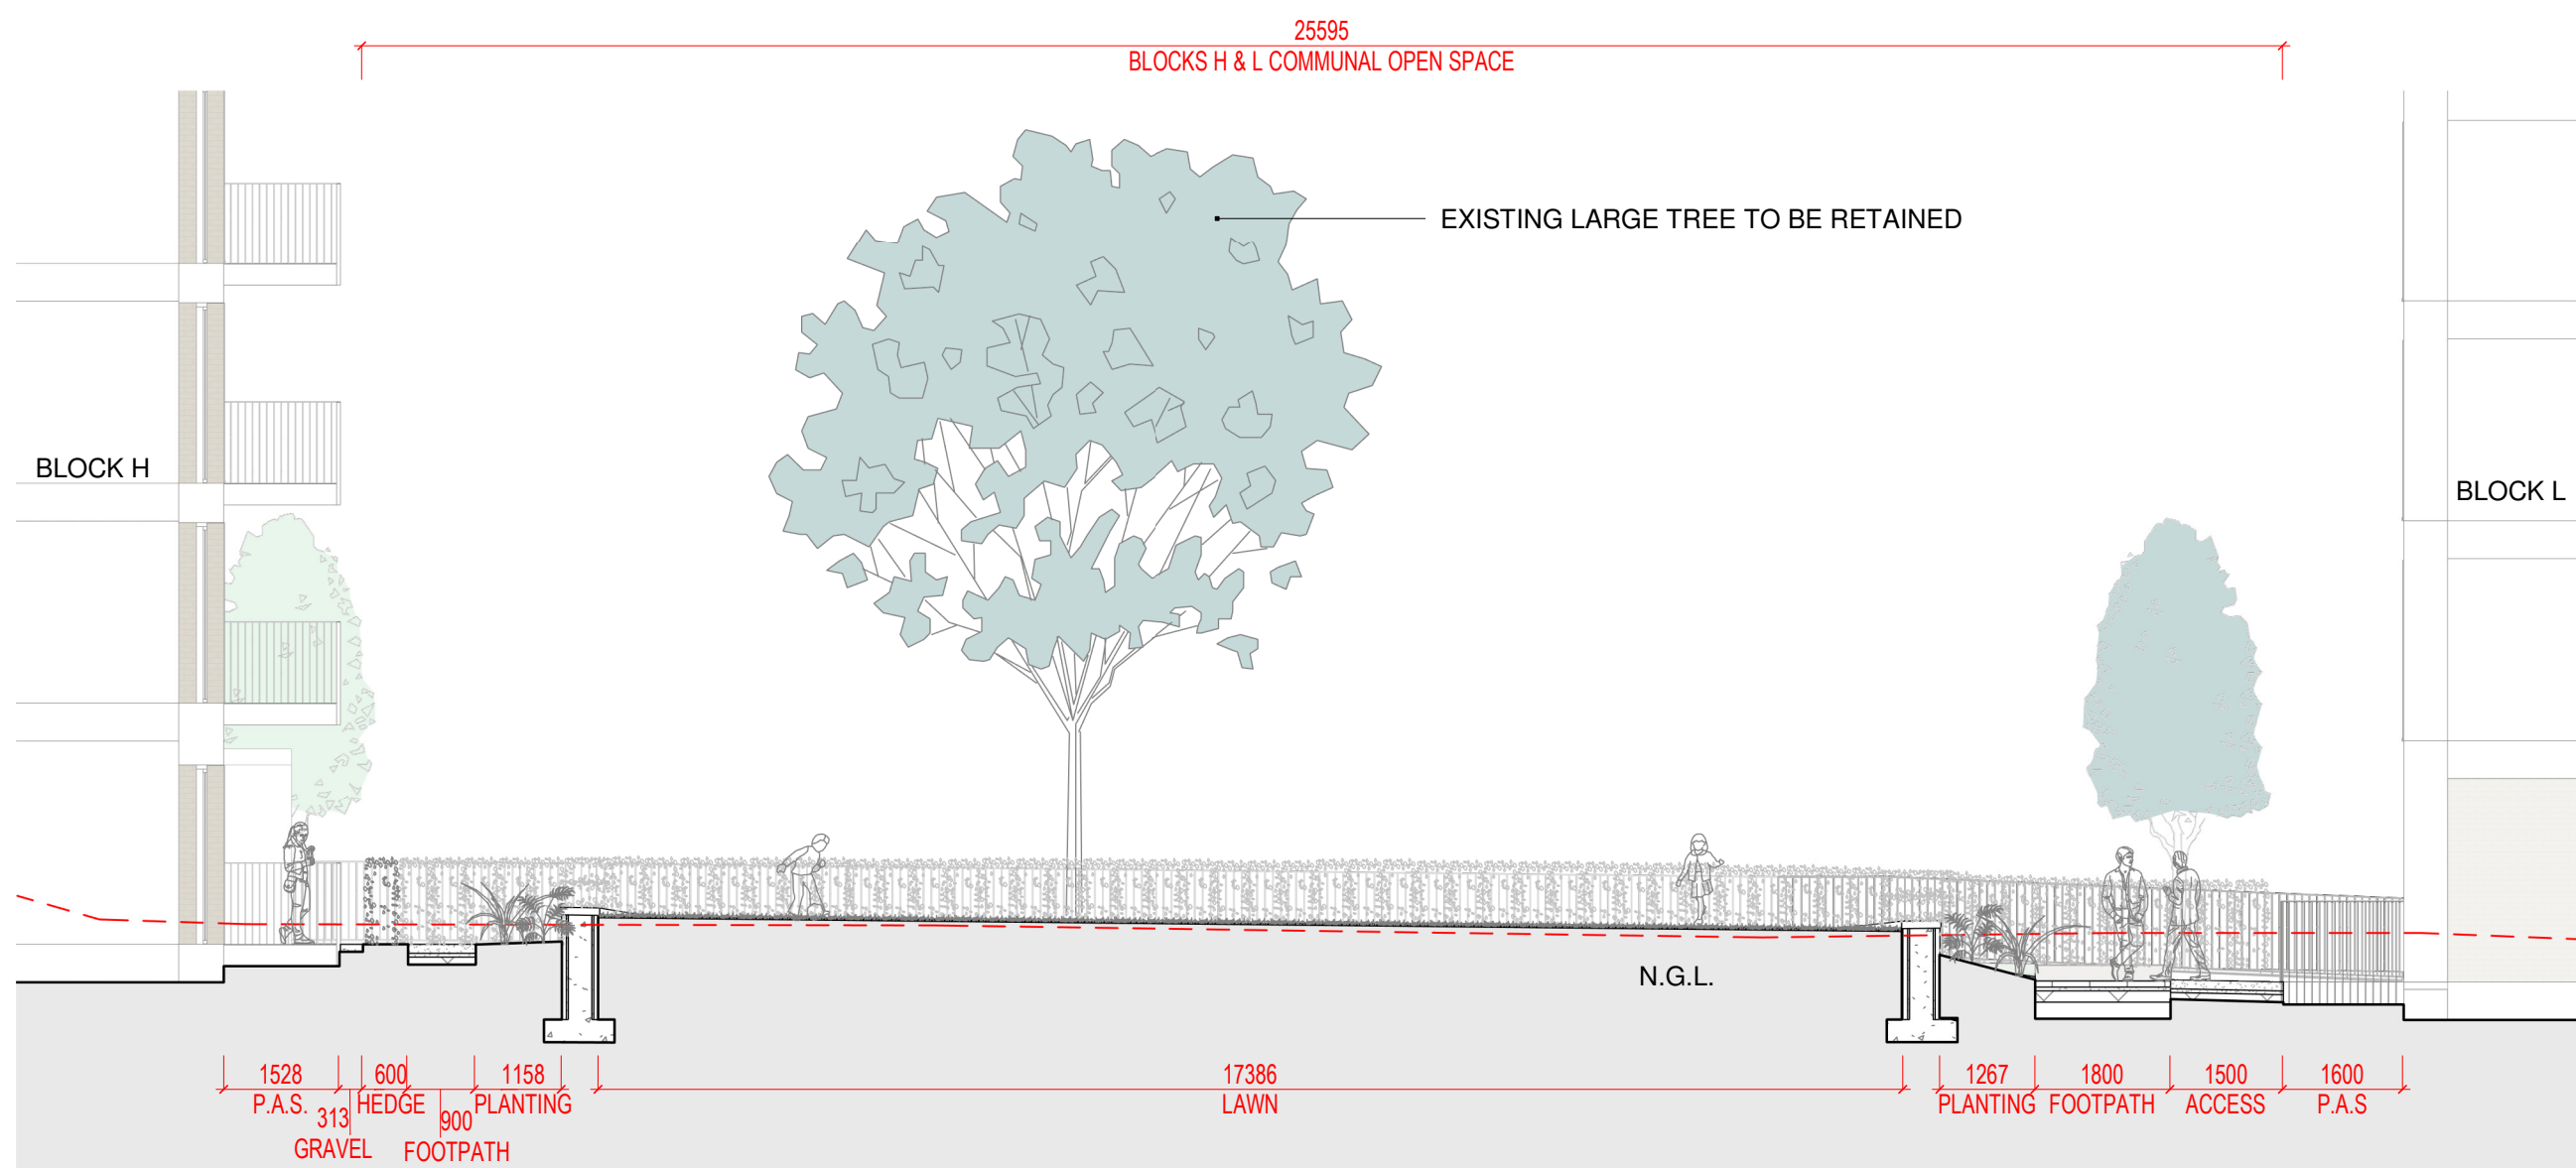

29 SECTION 29
SCALE: 1 : 100 @A1

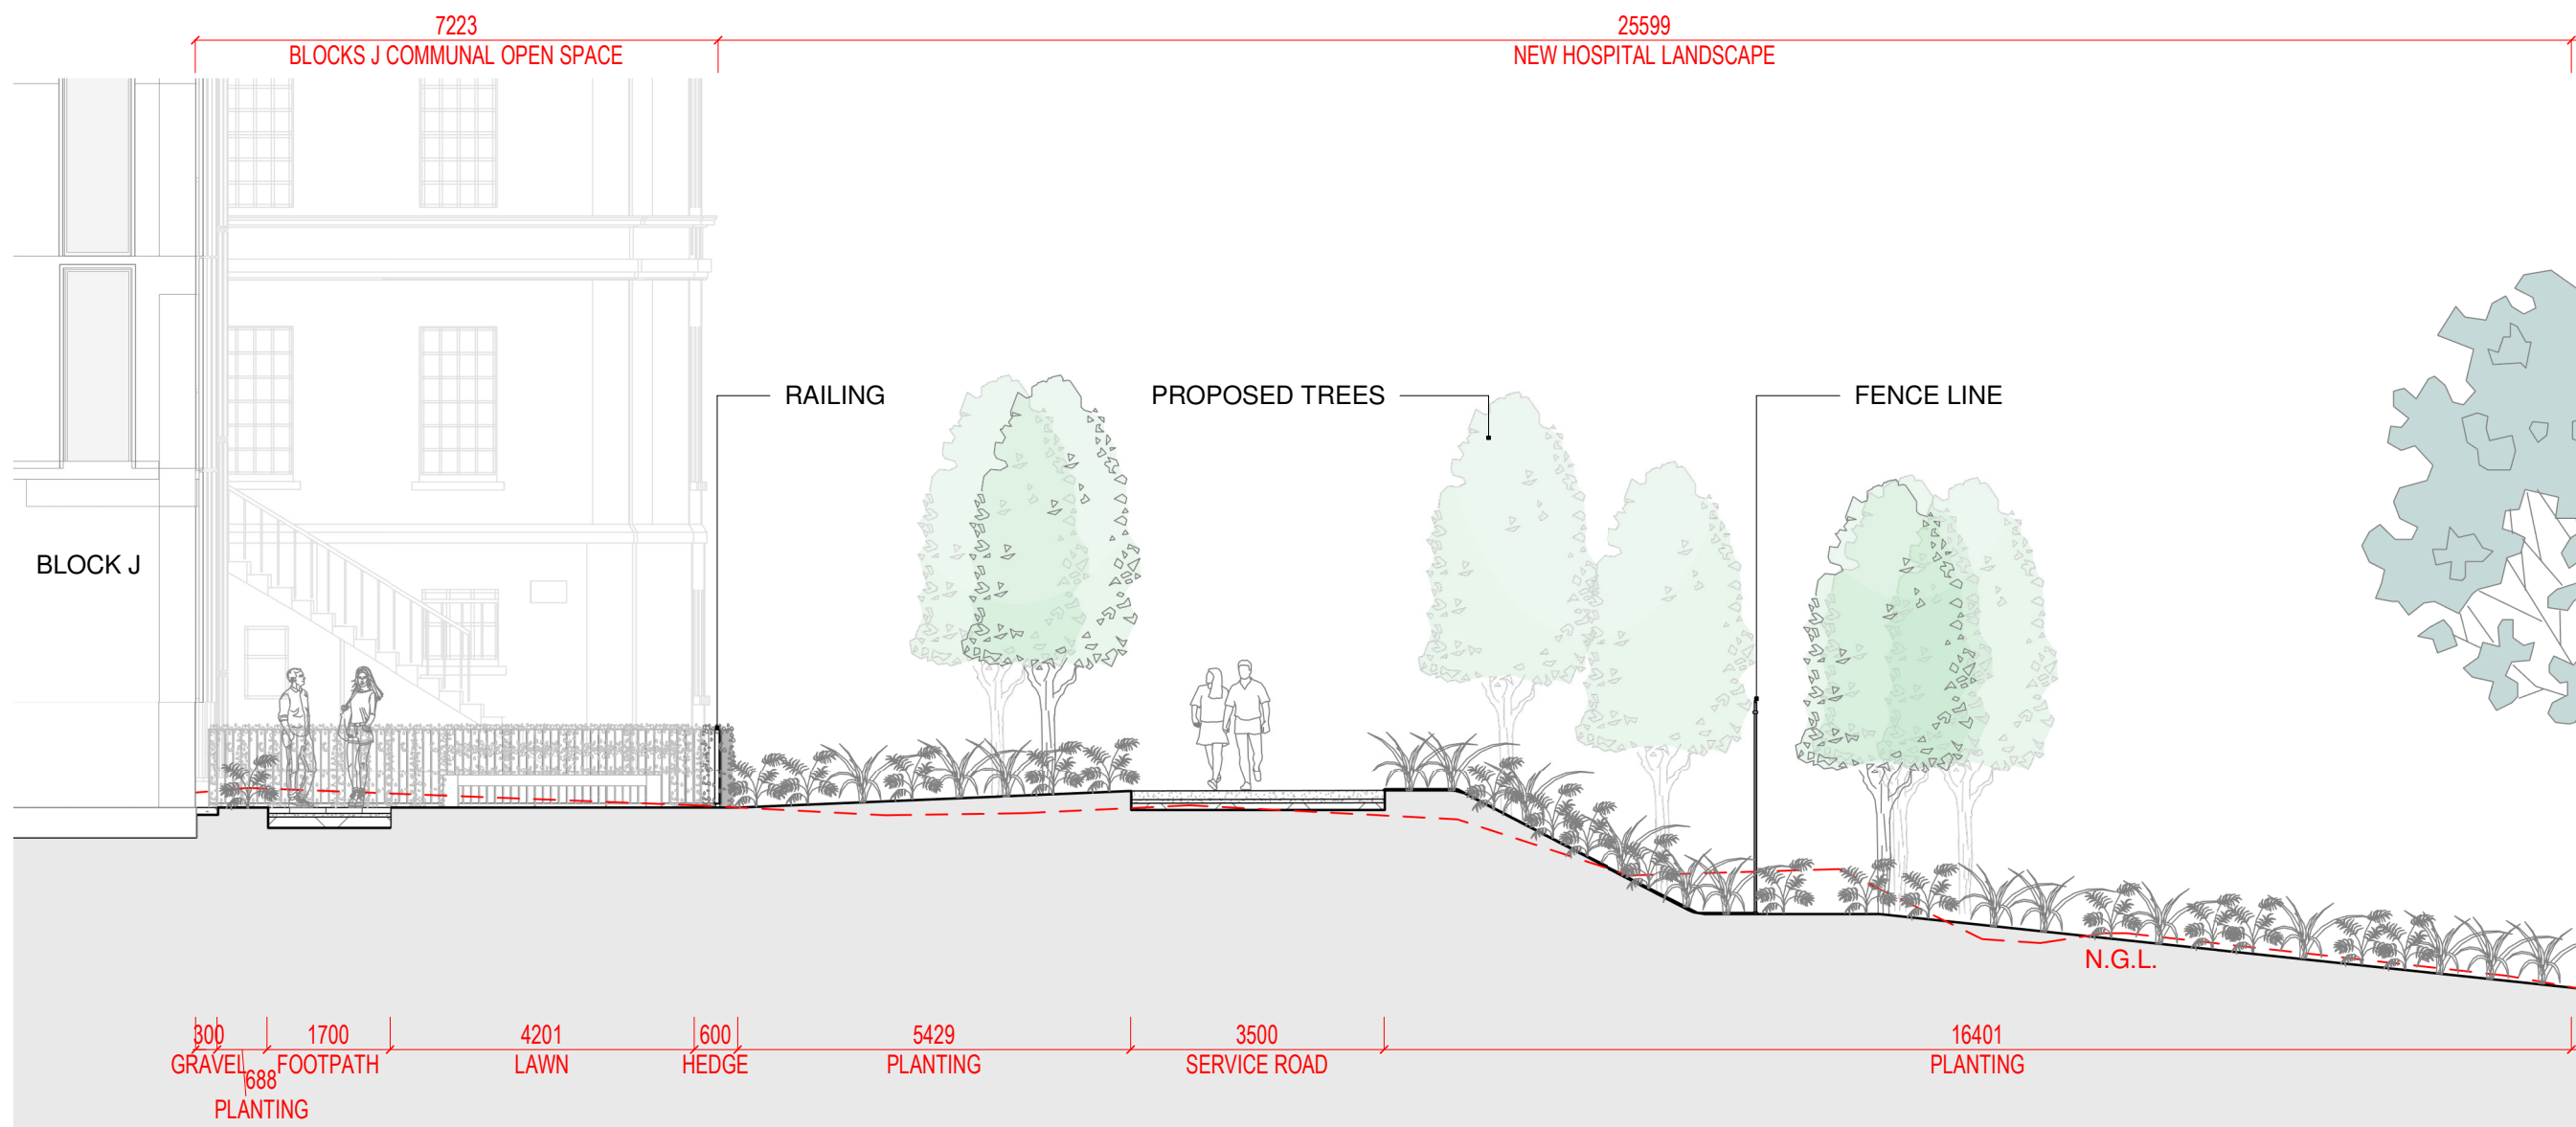

30 SECTION 30
SCALE: 1 : 100 @A1

NOTE
ALL DIMENSIONS TO BE CHECKED ON SITE
NO DIMENSIONS IS TO BE READ IN CONJUNCTION WITH RELEVANT CONSULTANTS DRAWINGS
THIS DRAWING IS TO BE READ IN CONJUNCTION WITH RELEVANT CONSULTANTS DRAWINGS
NO PART OF THIS DOCUMENT MAY BE RE-PRODUCED OR TRANSMITTED IN ANY FORM OR STORED IN ANY RETRIEVAL SYSTEM OF ANY NATURE WITHOUT THE WRITTEN PERMISSION OF THE LANDSCAPE ARCHITECT AS COPYRIGHT HOLDER
EXCEPT AS AGREED FOR USE ON THE PROJECT FOR WHICH THE DOCUMENT WAS ORIGINALLY ISSUED
SHOP DRAWINGS TO BE SUBMITTED, WHERE REQUIRED AND REQUESTED, FOR APPROVAL

CLIENT:

ST. VINCENT'S HOSPITAL FAIRVIEW

ARCHITECTS:



Medical
Architecture

REFERENCE: THIS DRAWING IS NOT FOR CONSTRUCTION

P01	FOR INFORMATION	2023/03/24
P00	FOR INFORMATION	2022/10/20

REVISIONS

Job No.	96Z1B	Drawn	LB	Checked	HL
Dwg No.	SVRD-NMP-33-00-M3-L-L1-801-5				
Scale	1 : 100 @A1	Date		MAR 2023	

JOB DESCRIPTION

Site	ST. VINCENT'S HOSPITAL, RICHMOND ROAD, DUBLIN 3
Project	ST. VINCENT'S HOSPITAL FAIRVIEW REDEVELOPMENT
Title	SECTIONS 5 OF 8



NMP
Niall Montgomery + Partners

Architects 33 Rock Road, Williamstown, Blackrock, Co. Dublin
Telephones : 2121 800 Fax : 2121 007 E mail : info@nmp.ie