


NOTE
ALL DIMENSIONS TO BE CHECKED ON SITE
NO DIMENSIONS TO BE SCALED FROM THIS DRAWING
THIS DRAWING IS TO BE READ IN CONJUNCTION WITH RELEVANT CONSULTANTS DRAWINGS
NO PART OF THIS DOCUMENT MAY BE RE-PRODUCED OR TRANSMITTED IN ANY FORM OR STORED IN ANY RETRIEVAL SYSTEM OF ANY NATURE WITHOUT THE WRITTEN PERMISSION OF THE LANDSCAPE ARCHITECT AS COPYRIGHT HOLDER
EXCEPT AS AGREED FOR USE ON THE PROJECT FOR WHICH THE DOCUMENT WAS ORIGINALLY ISSUED
SHOP DRAWINGS TO BE SUBMITTED, WHERE REQUIRED AND REQUESTED, FOR APPROVAL


CLIENT:

ST. VINCENT'S HOSPITAL FAIRVIEW


ARCHITECTS:

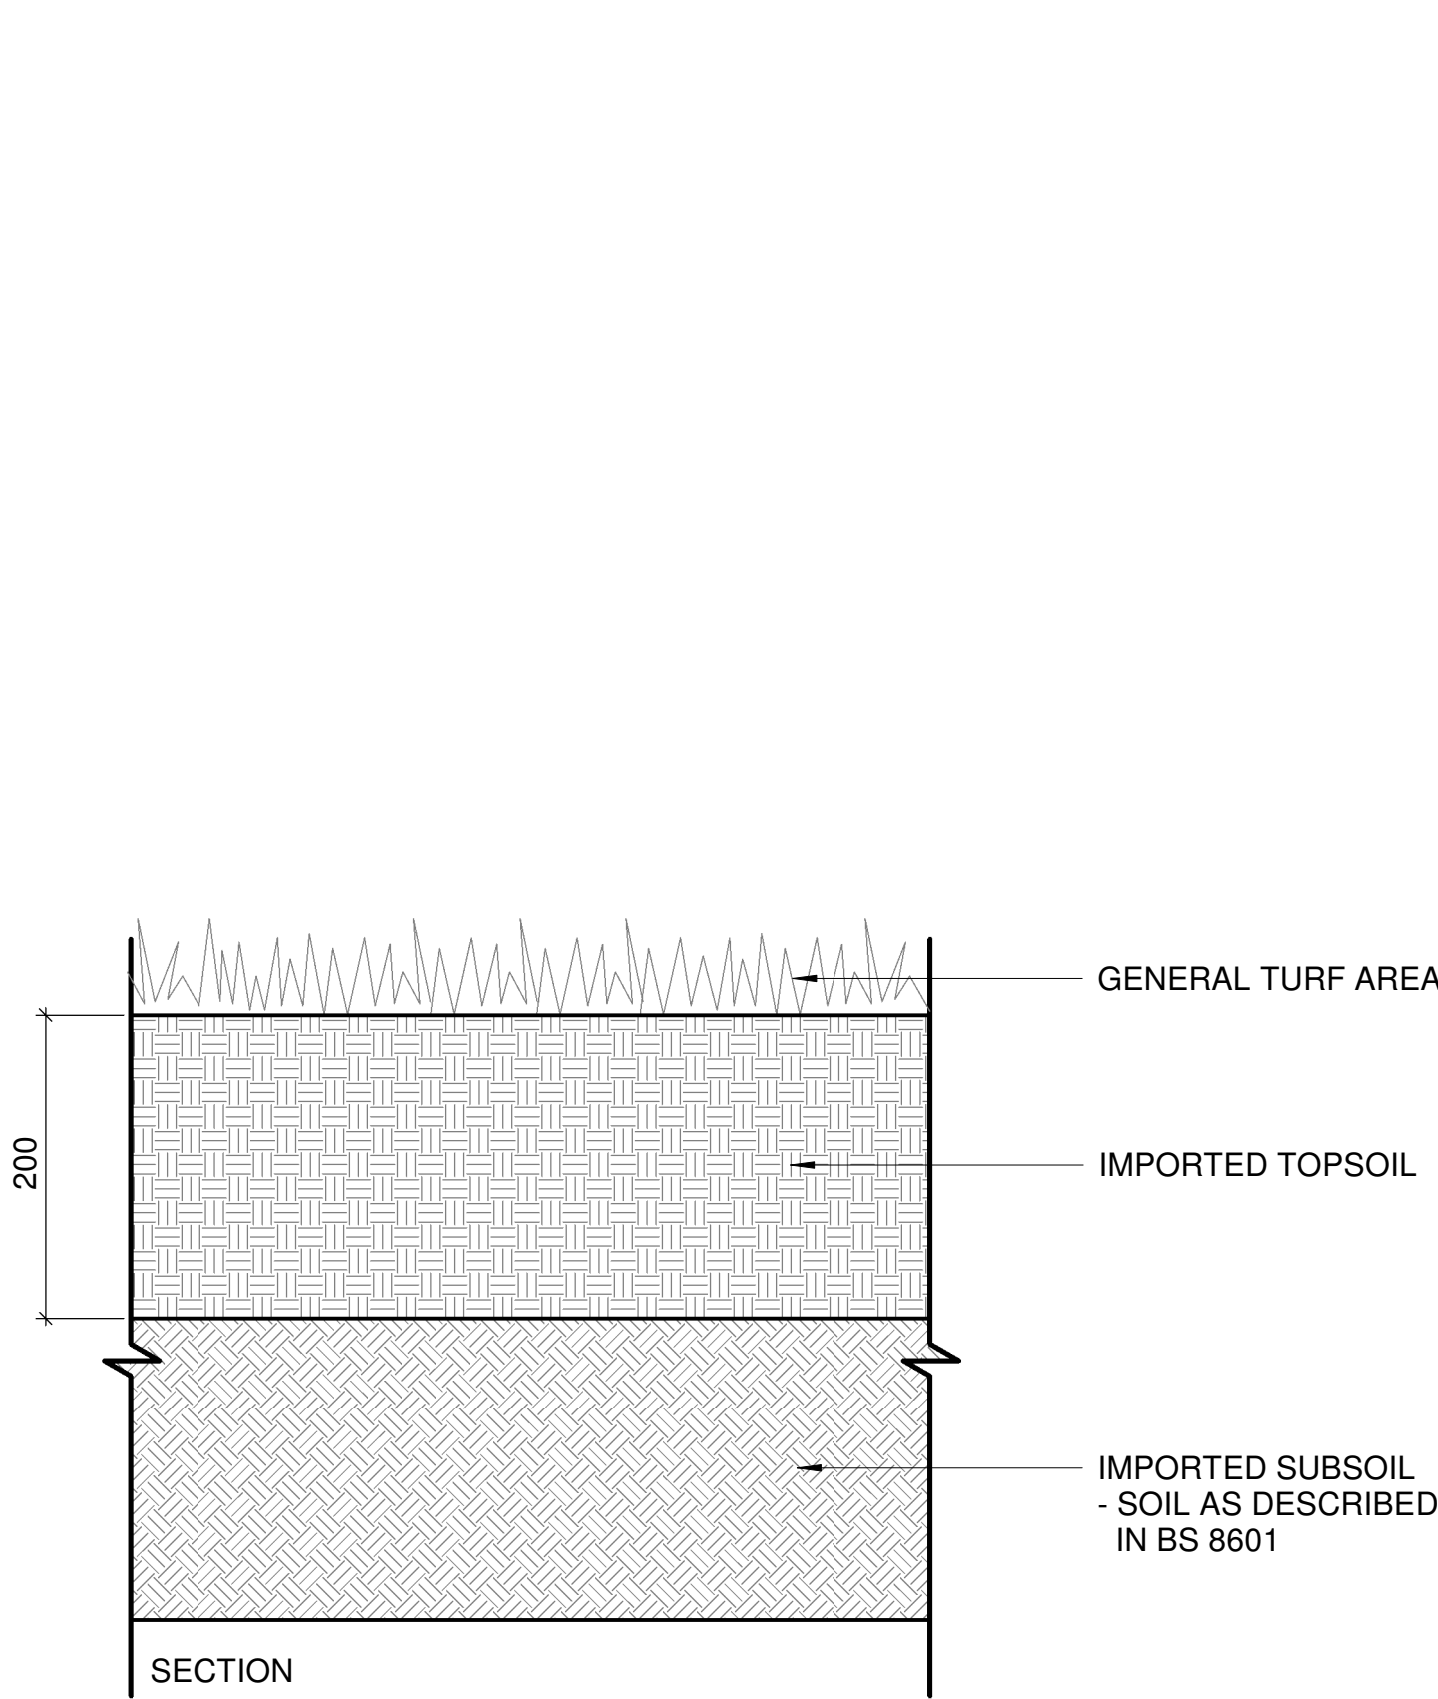

01 TYPICAL DETAIL: TURF SOIL PROFILE TO NATRURAL GROUND AREAS
SCALE: 1 : 5 @A1

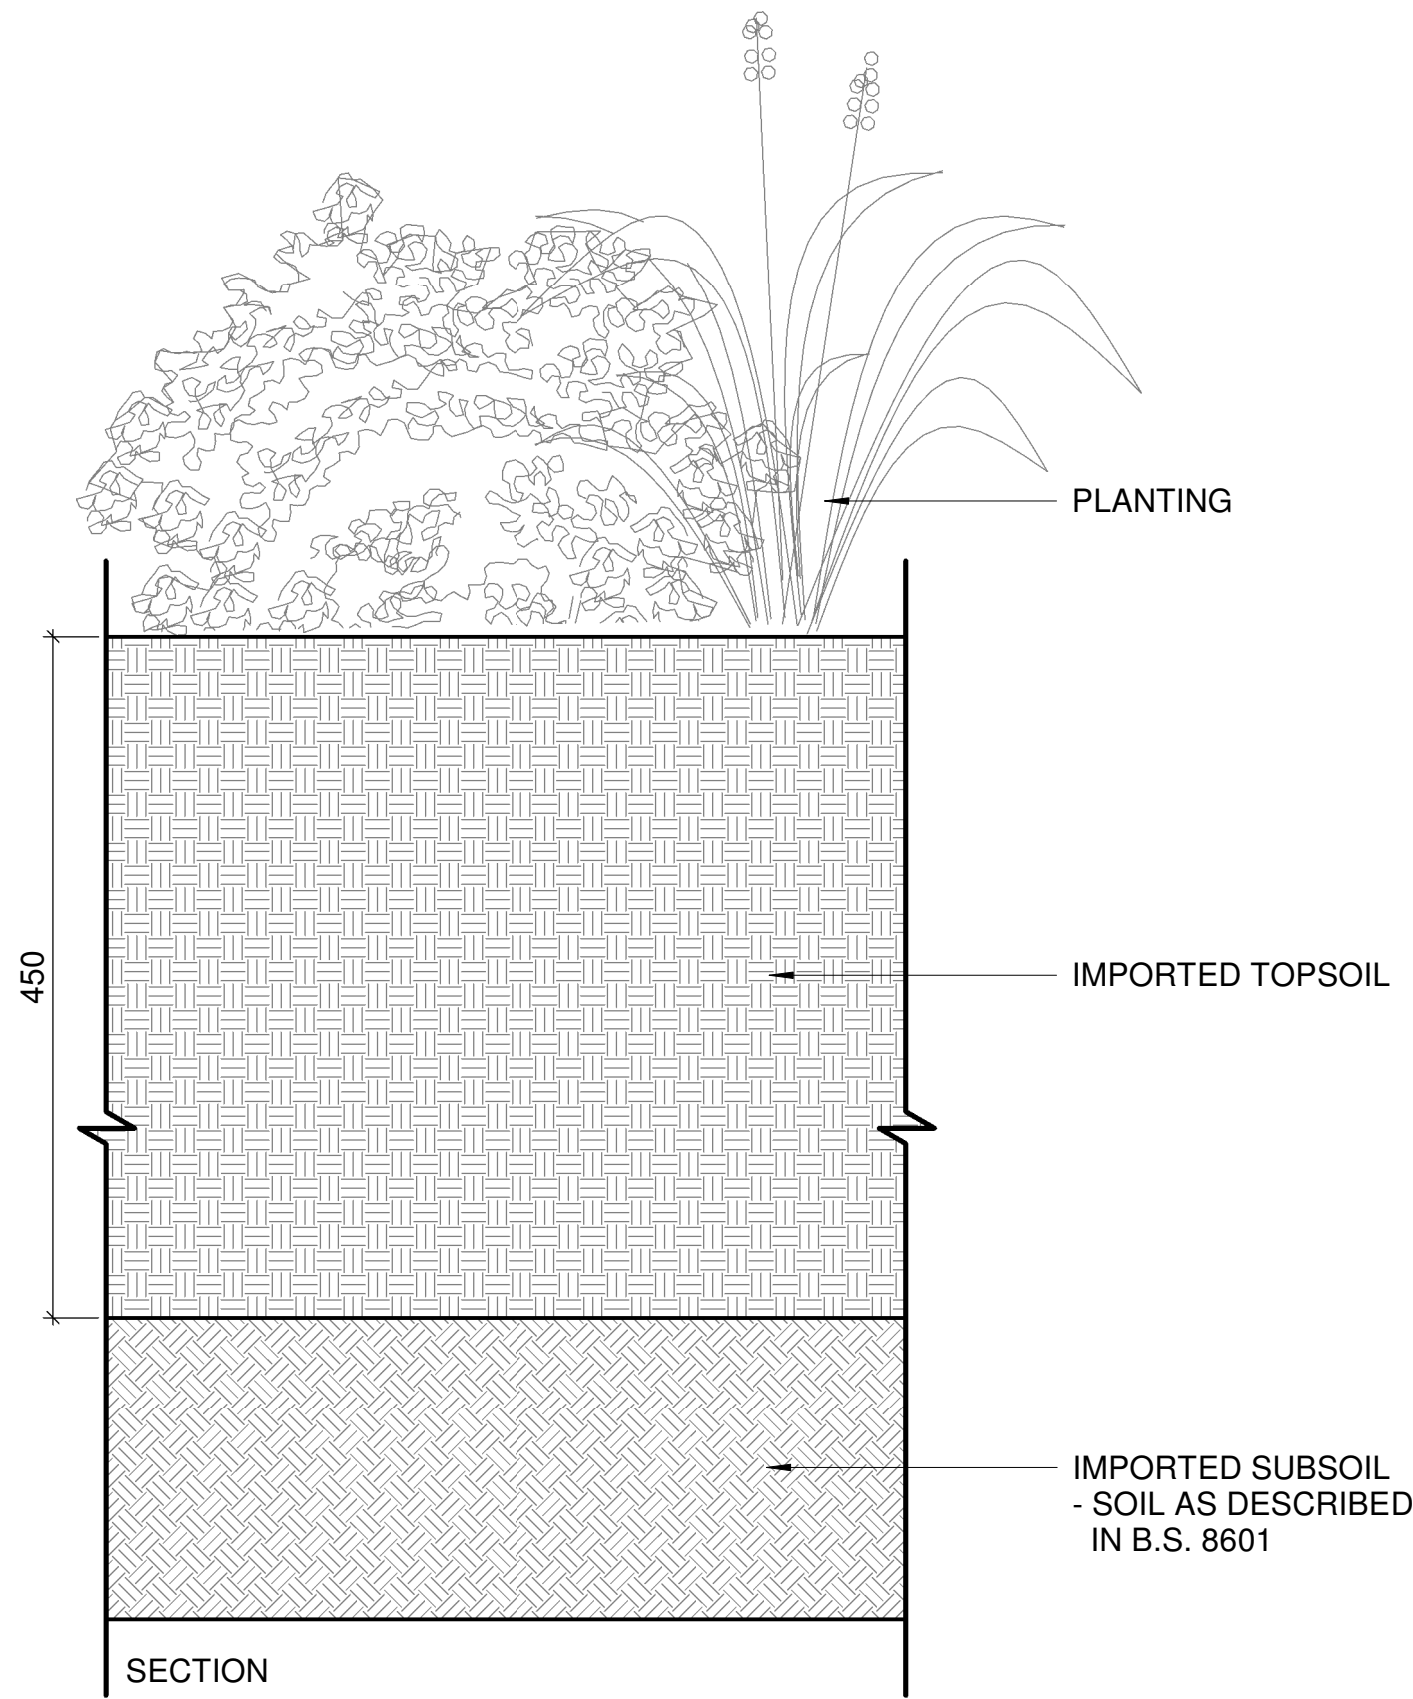

02 TYPICAL DETAIL: SHRUB SOIL PROFILE TO NATURAL GROUND AREAS
SCALE: 1 : 5 @A1

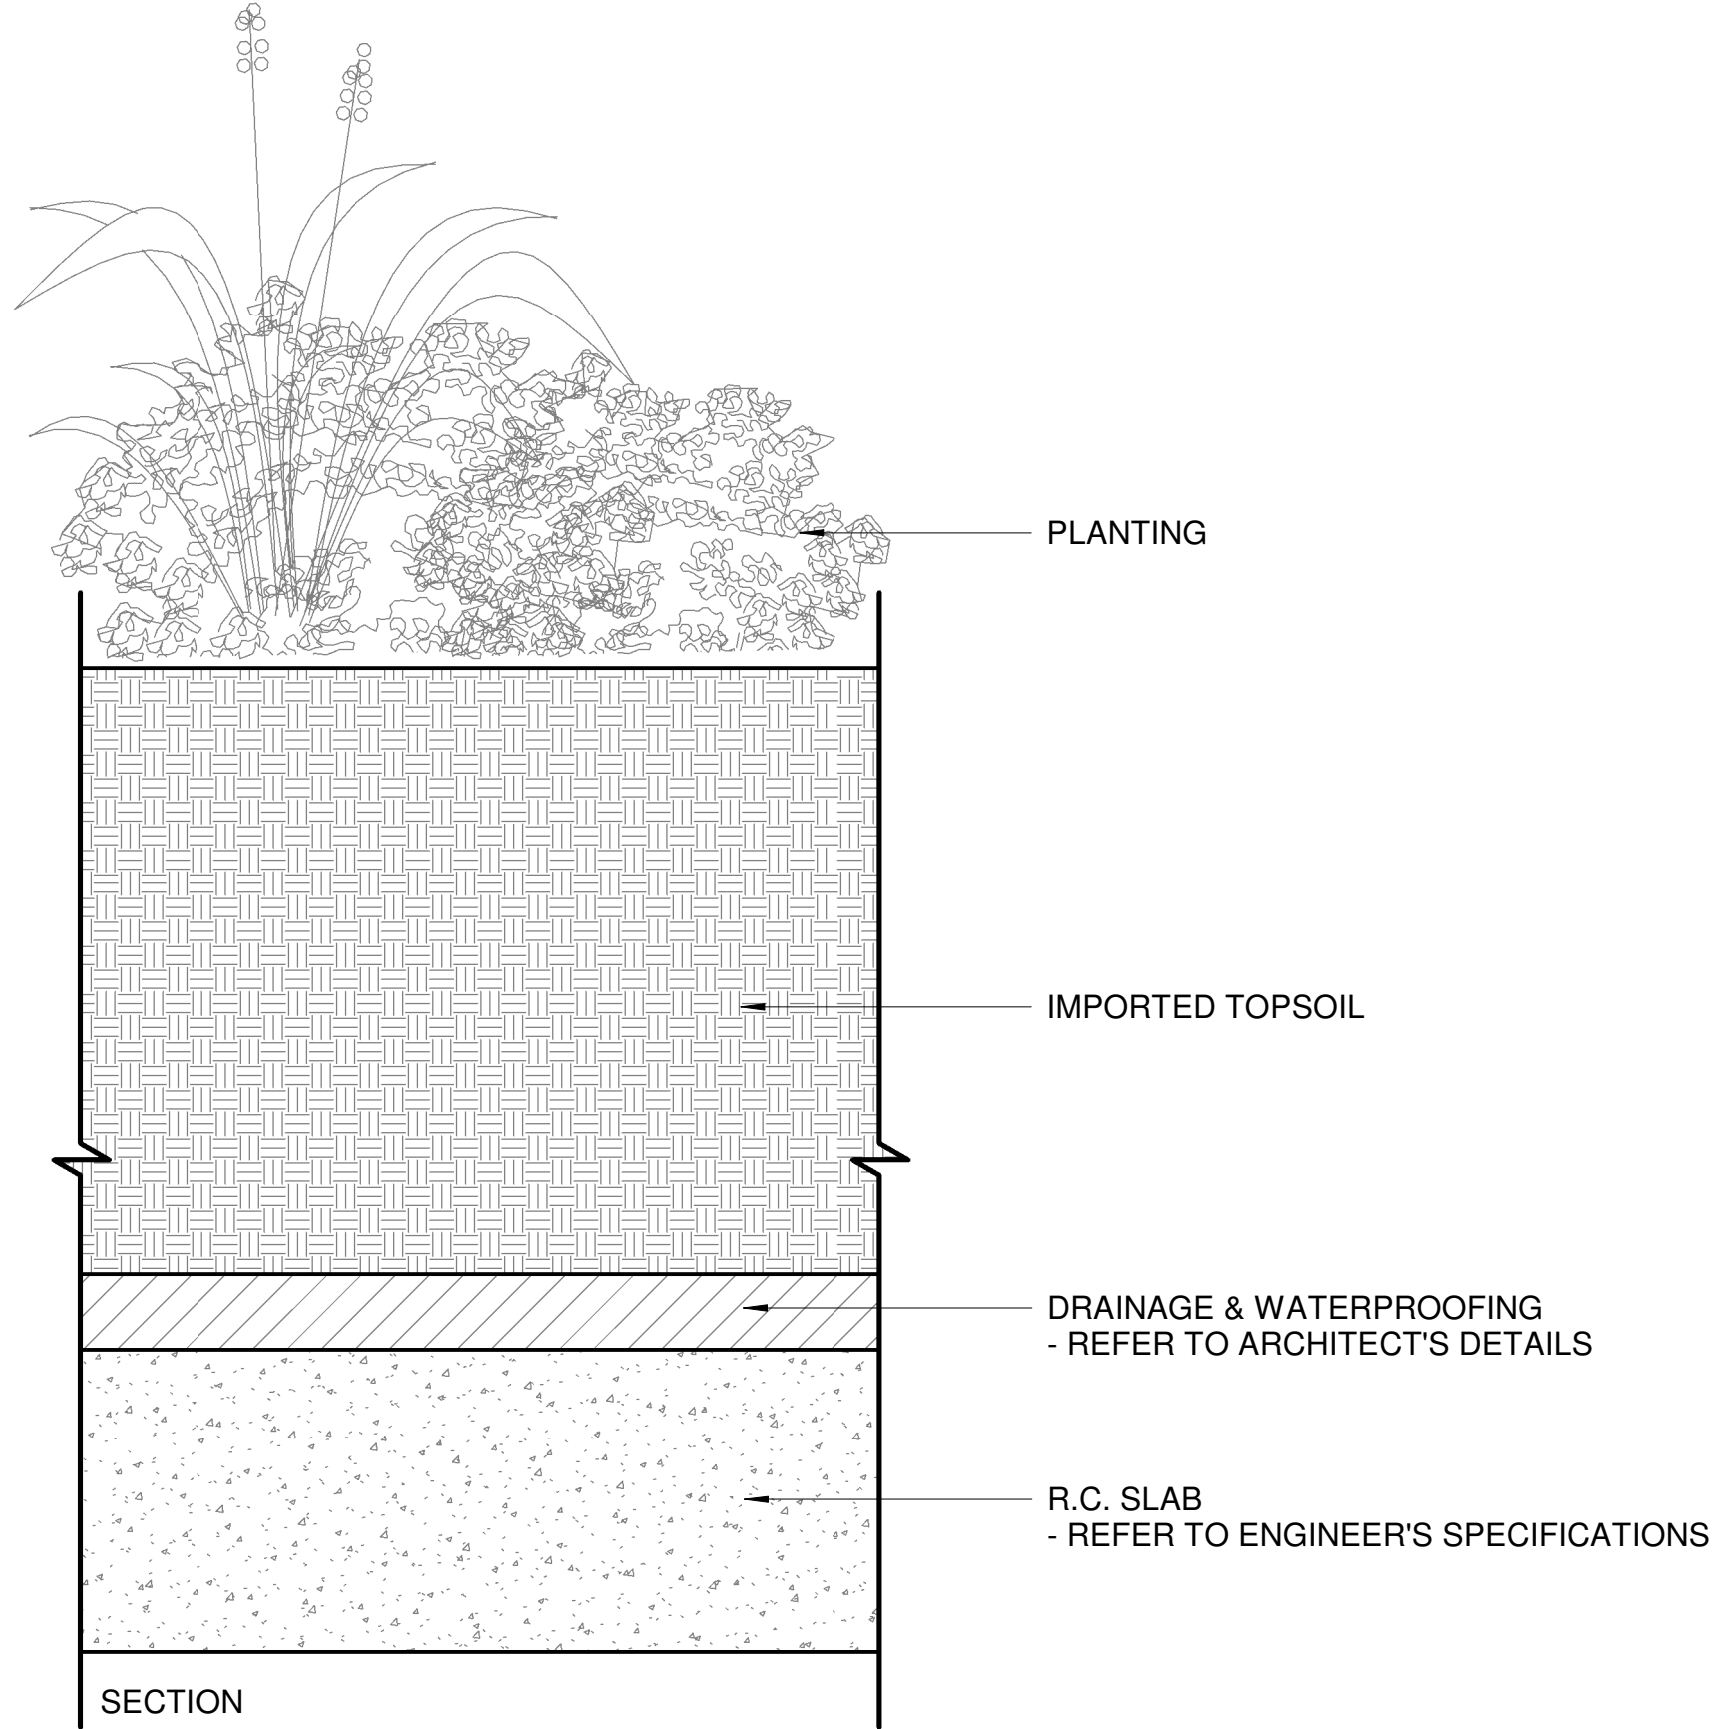

03 TYPICAL DETAIL: SHRUB SOIL PROFILE TO PLANTING ON PODIUM LEVEL / PLANTERS
SCALE: 1 : 5 @A1

IMPORTED TOPSOIL SPECIFICATION (TO IN SITU GROUND AREAS):

TYPE: ENRICH ProGrow OR SIMILAR APPROVED
SOIL STANDARD: BS 3882 : 2015

IMPORTED TOPSOIL SPECIFICATION (TO AREAS ON PODIUM LEVEL / PLANTERS):

TYPE: ENRICH Extensive Roof Mix OR SIMILAR APPROVED
SOIL STANDARD: F.L.L GUIDELINES & BS 3882 : 2015

REFERENCE: THIS DRAWING IS NOT FOR CONSTRUCTION

P01	FOR INFORMATION	2023/03/24
P00	FOR INFORMATION	2022/10/20

REVISIONS					
Job No.	96Z1B	Drawn	LB	Checked	HL
Dwg No.	SVRD-NMP-33-00-M3-L-L1-906				
Scale	1 : 5 @A1	Date	MAR 2023		

JOB DESCRIPTION	
Site	ST. VINCENT'S HOSPITAL, RICHMOND ROAD, DUBLIN 3
Project	ST. VINCENT'S HOSPITAL FAIRVIEW REDEVELOPMENT
Title	SOIL PROFILE DETAILS