



01 Section A Demolition SCALE 1:200

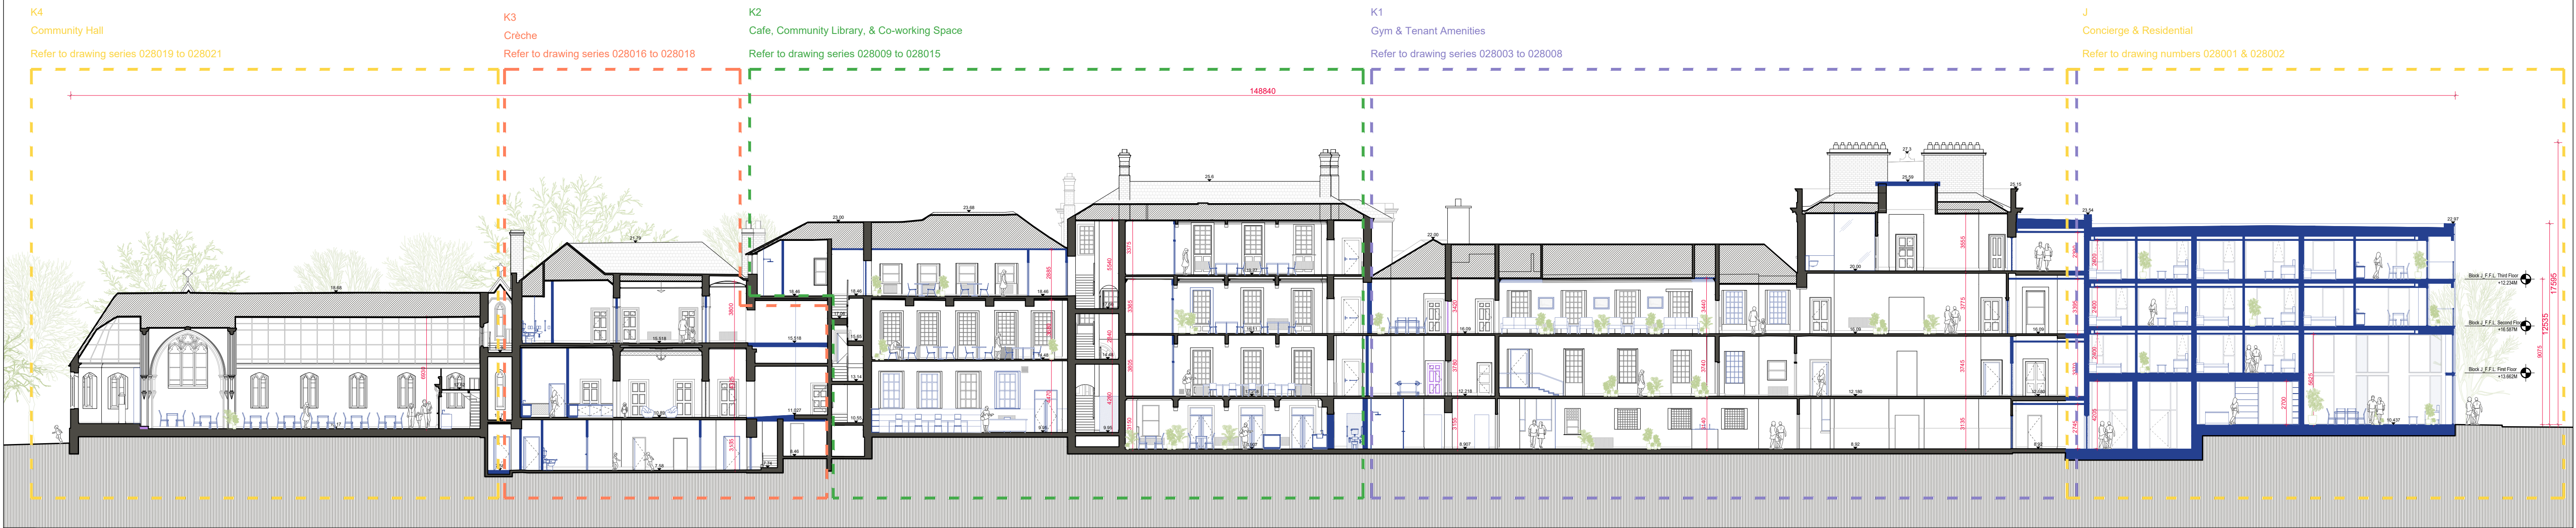

02 Section A Proposed SCALE 1:200

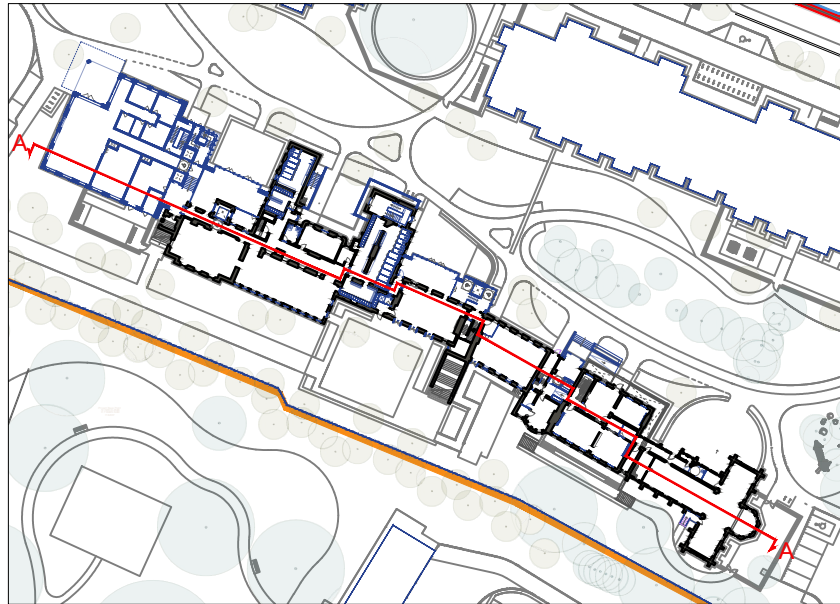

Key Plan

#### LEGEND

- Existing Building
- Proposed Demolition
- Hatch Historic Fabric Intervention - Materials Repurposed on site
- Proposed New Build



Key Plan

#### NOTES

- GENERAL DRAWING NOTE:
- THIS DRAWING IS INTENDED FOR PLANNING PURPOSES ONLY.
  - THIS DRAWING IS INTENDED TO BE READ IN CONJUNCTION WITH THE FOLLOWING DOCUMENTATION:
    - THE 'PROPOSED' DRAWING SERIES
    - THE 'SCHEDULE OF WORKS'
    - THE 'CONSERVATION REPORT'
    - THE 'PLANNING DESIGN STATEMENT'
  - PLEASE REFER TO THE 'SCHEDULE OF WORKS' DOCUMENT FOR SCOPE OF WORKS ASSOCIATED WITH ALL LOCATION SPECIFIC TAGS ON THIS DRAWING.
  - DO NOT SCALE FROM DRAWINGS - REFER TO FIGURED DIMENSIONS ONLY. ALL DISCREPANCIES OR INCONSISTENCIES ARE TO BE REPORTED IMMEDIATELY TO THE ARCHITECT.
  - ALL RETAINED EXISTING WINDOWS TO BE REPAIRED AND REDECORATED IN ACCORDANCE WITH THE ARCHITECT'S SPECIFICATIONS AND CONSERVATION REPORT.

REVISION SCHEDULE				
NO.	DATE	ISSUED BY	DESCRIPTION	
P01	21/10/2022	AE	LRD Pre-App	
P02	03/03/2023	PH	LRD Application	

PROJECT

ST. VINCENT'S HOSPITAL FAIRVIEW REDEVELOPMENT

CLIENT

St. Vincent's Hospital Fairview

PROJECT TEAM

STW

Scott Tallon Walker ARCHITECTS

19 Merrion Square, Dublin 2, Ireland  
Tel: +353 (0)1 669 3000  
Email: mail@stwarchitects.com  
Web: www.stwarchitects.com

PROJECT ADDRESS:

St. Vincent's Hospital, Fairview, Dublin 3

ISSUED

03/03/2023

DRAWING

Block JK\_Sections AA

DRAWN BY:

Aprar Elawad

CHECKED BY:

Paul Hatfield

PROJECT NO.

20006

PROJECT ARCHITECT:

Ronan Phelan

DRAWING NO.

SVRD-STW-JK-ZZ-DR-A-025001

SCALE @A1

1:200

REVISION

P02

23/03/2023 14:30:03

SVRD-STW-JK-ZZ-DR-A-025001.dwg