





2 Site Section 3&4
SCALE: 1 : 500

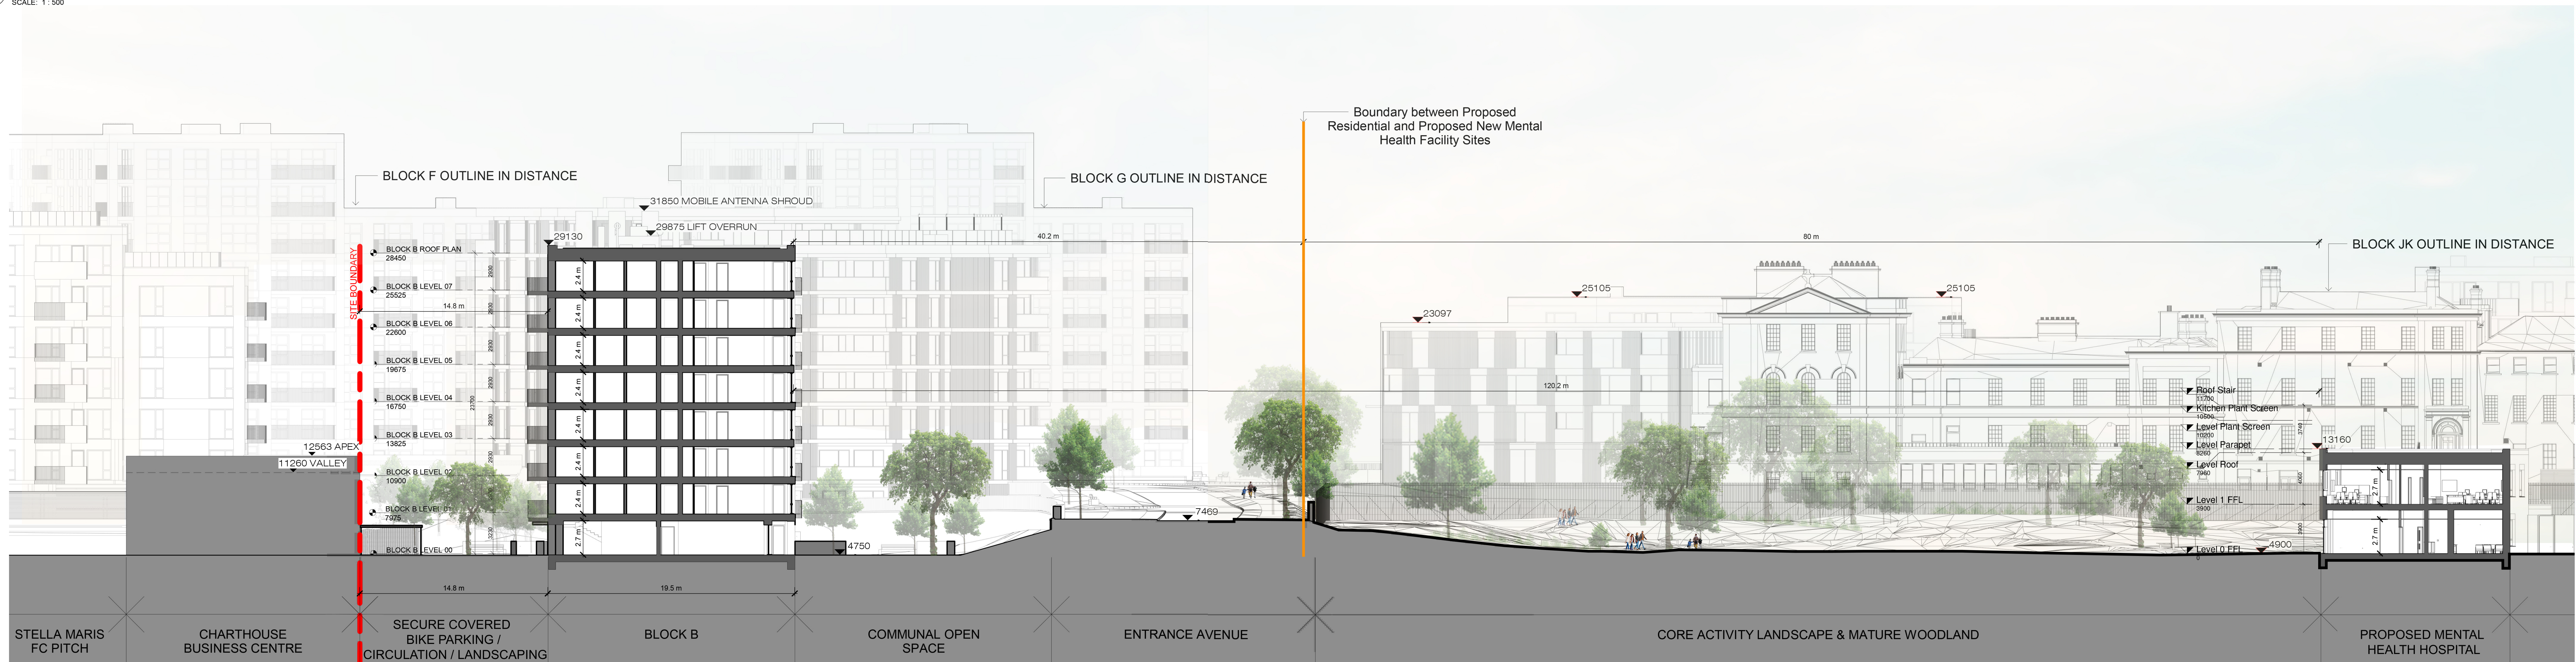


3 Site Section 3-3
SCALE: 1 : 200

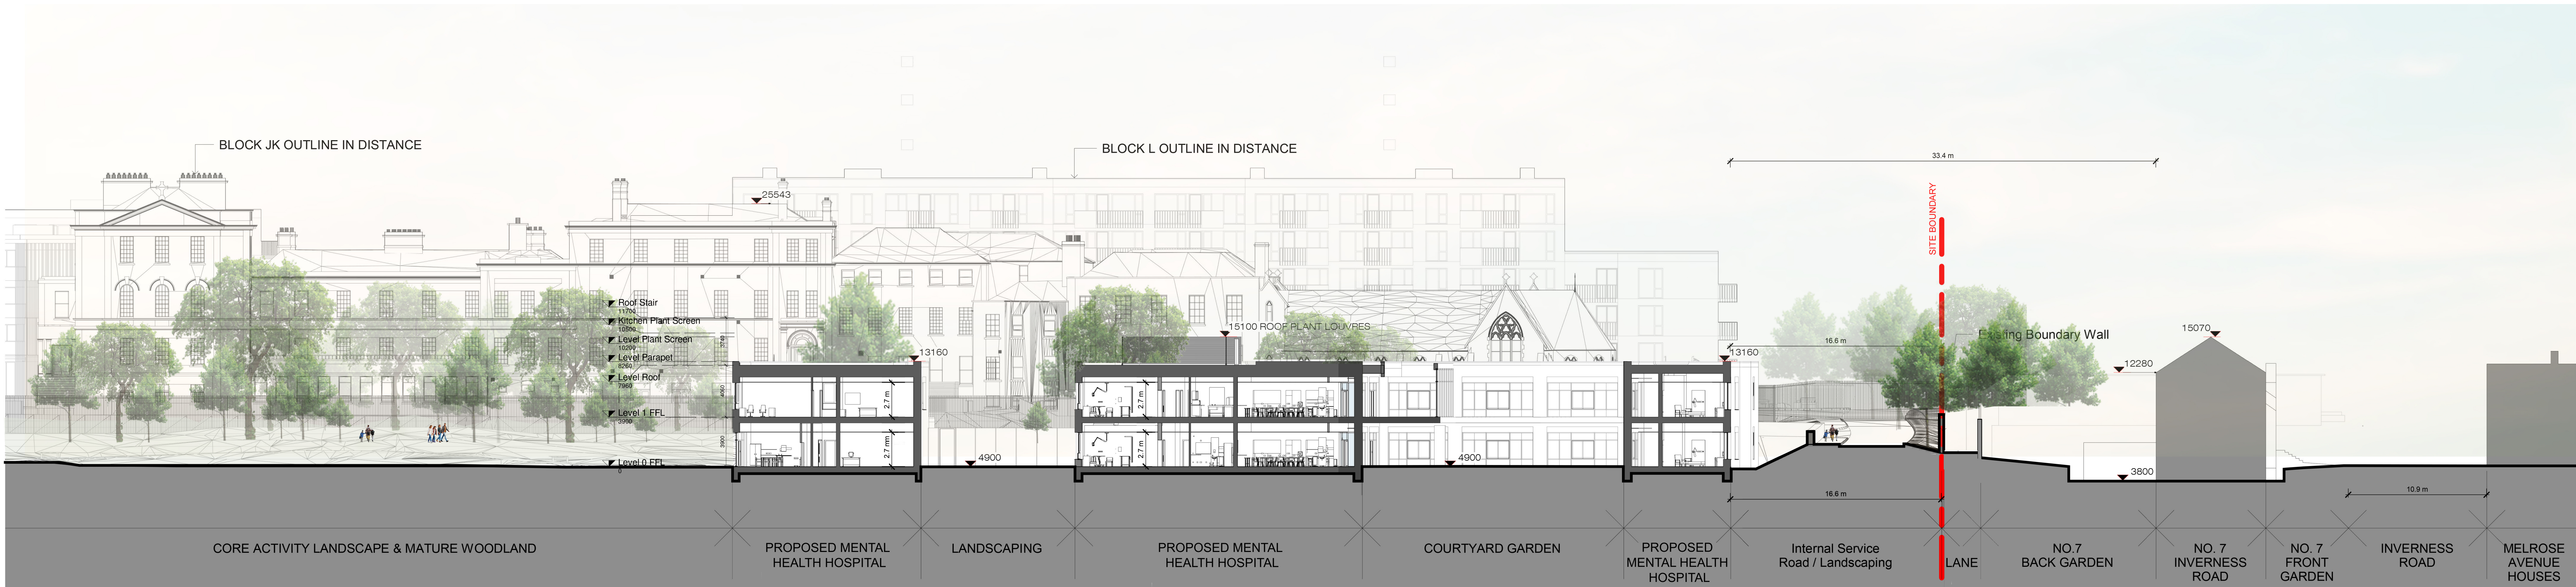

4 Site Section 4-4
SCALE: 1 : 200

Copyright. All Rights Reserved.
This work is copyright and cannot be produced or copied in any form or by any means (graphic, electronic or mechanical including photocopying) without the written permission of the copyright owner. Any person who copies or reproduces this document in any form or by any means without the written permission of the copyright owner is liable to the copyright owner for any damages or costs incurred by the copyright owner in connection with the infringement of the copyright.
Levels and contours are relative to an Ordnance Survey Datum.
Figured dimensions in millimetres.

NOTES:

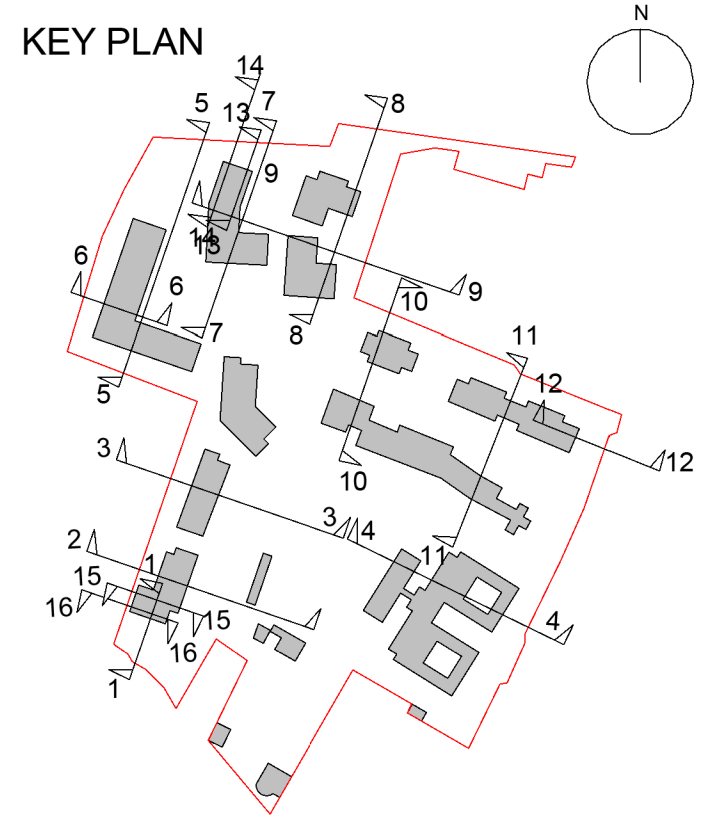

NOTES:

The landscaping shown on this drawing is notional. Refer to NMP's drawings and design statement for specifics regarding landscaping elements.

REVISION SCHEDULE			
NO.	DATE	ISSUED BY	DESCRIPTION
P01	21/10/2022	JB	LRD Pre-App
P02	03/03/2023	JB	LRD Application

ST.VINCENTS HOSPITAL FAIRVIEW REDEVELOPMENT

PROJECT ADDRESS
St.Vincent's Hospital,
Fairview, Dublin 3

CLIENT

St.Vincent's Hospital Fairview



19 Merion Square, Dublin 2, Ireland
Tel: +353 (0)1 669 3000
Email: info@stvw.com
Web: www.stvw.com

DRAWING

Site Sections 3-4

SCALE @A0	ISSUED:
as indicated	03/03/2023
DRAWN BY:	CHECKED BY:
MJ	Checker
PROJECT NO:	PROJECT ARCHITECT:
20008	Paul Barry
DRAWING NO:	REVISION
SVRD-STW-ST-ZZ-DR-A-025002	P02

08/03/2023 15:11:23