


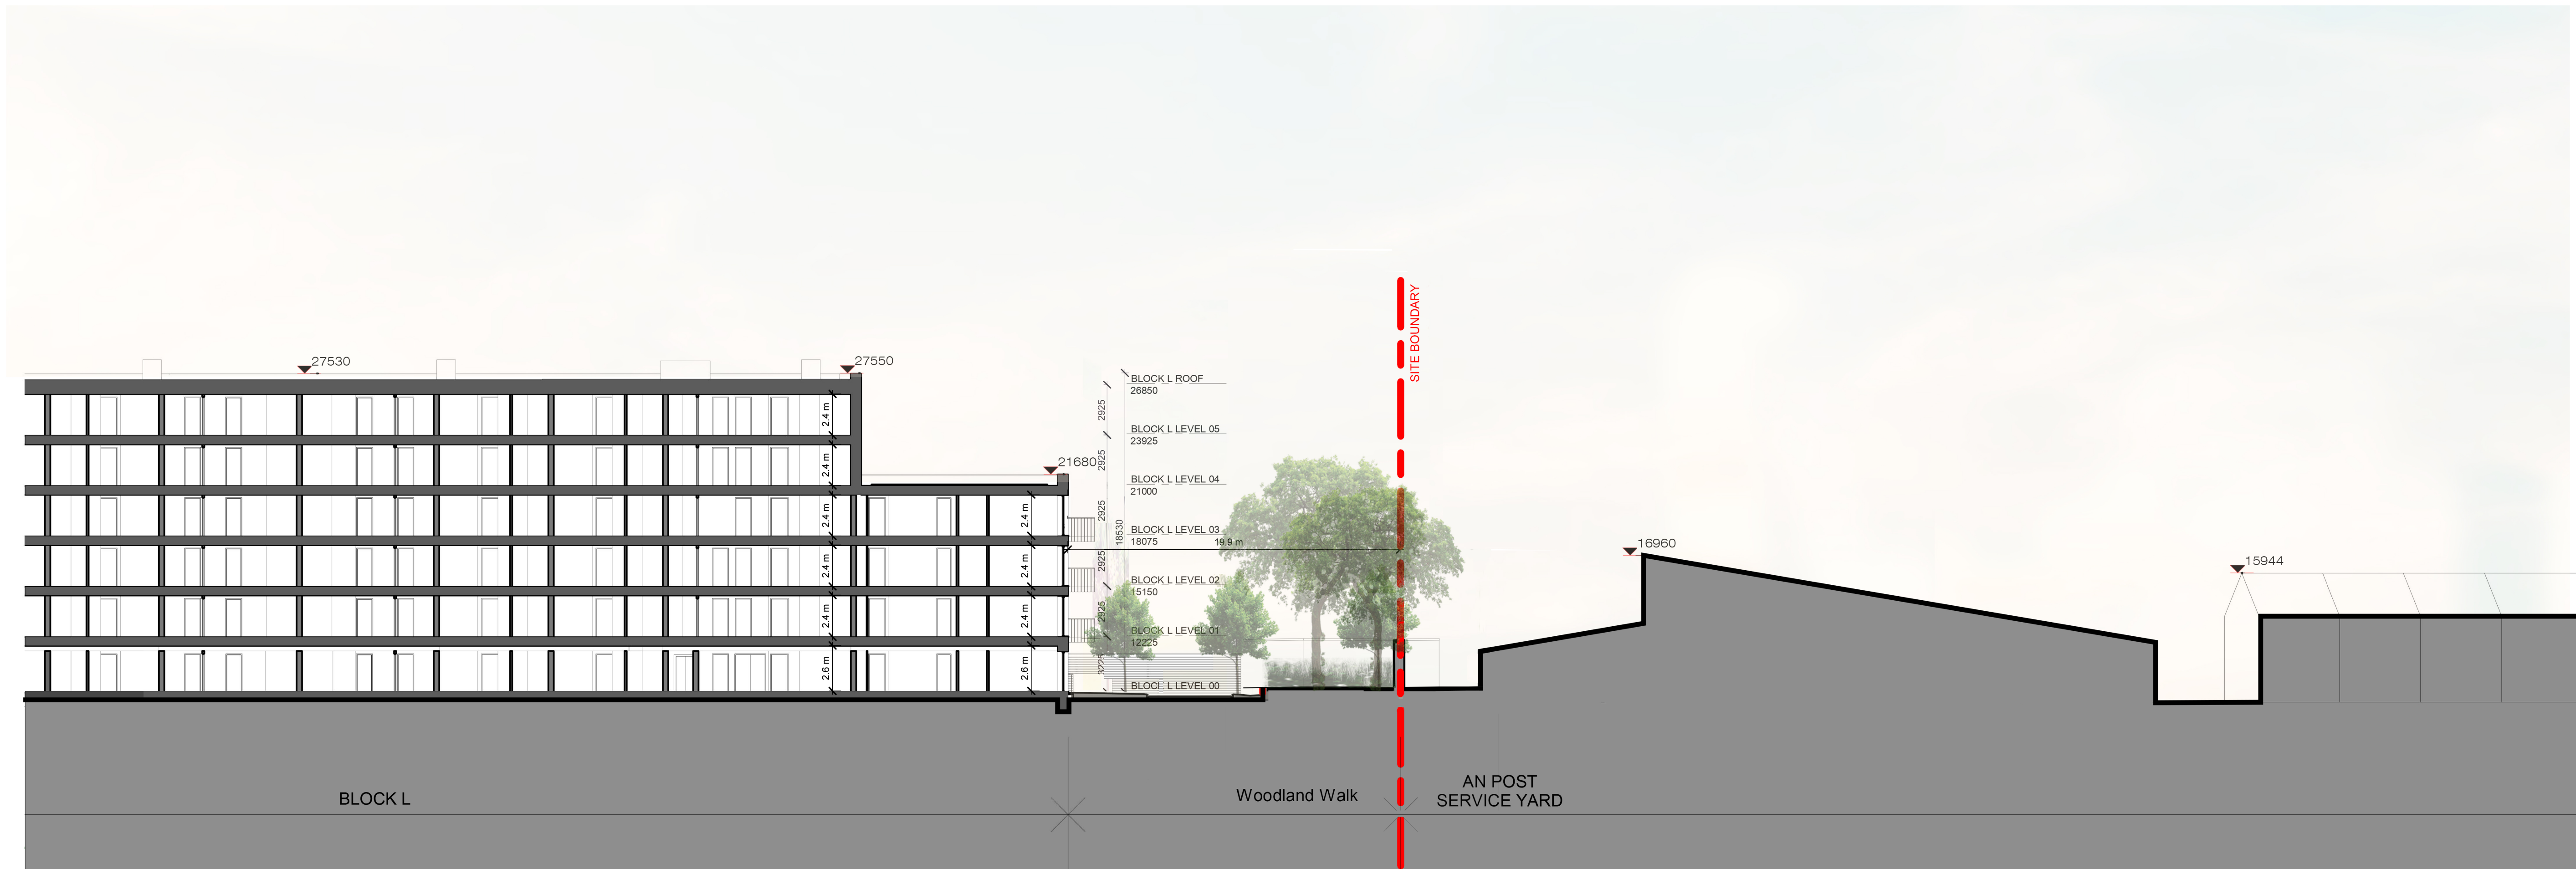

11 Section 11-11

SCALE: 1 : 200




12 Section 12-12

SCALE: 1 : 200

Copyright. All Rights Reserved.
This work is copyright and cannot be produced or copied in any form or by any means (graphic, electronic or mechanical including photocopying) without the written permission of the originator. Any licence, express or implied, to use this document for any purpose whatsoever is restricted to the terms of the agreement or implied agreement between the originator and the receiving party.
Levels and contours are relative to an Ordnance Survey Datum
Figured dimensions in millimetres.

NOTES:

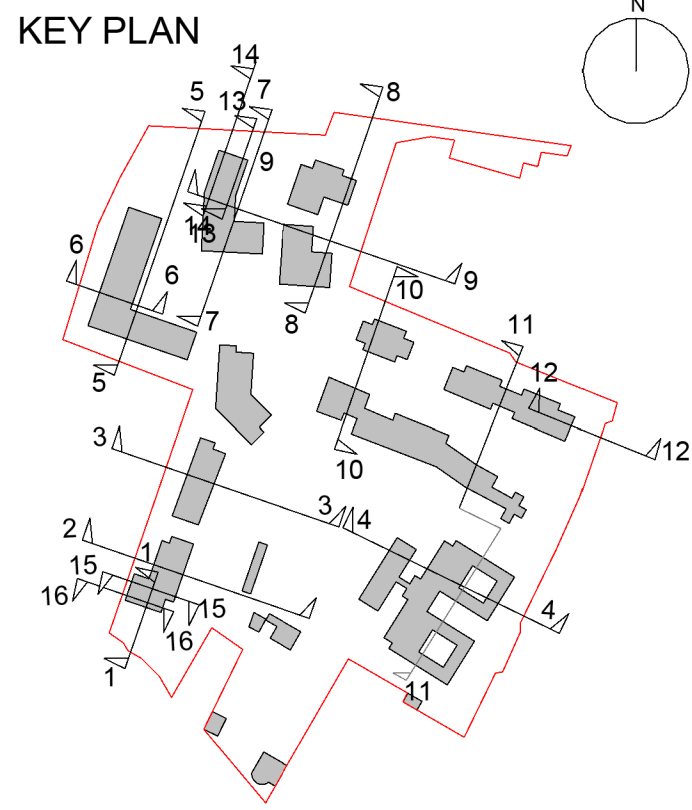

NOTES:

The landscaping shown on this drawing is notional. Refer to NMP's drawings and design statement for specifics regarding landscaping elements.

REVISION SCHEDULE			
NO.	DATE	ISSUED BY	DESCRIPTION
P01	21/10/2022	PB	LRD Pre-App
P02	03/03/2023	PB	LRD Application

ST.VINCENTS HOSPITAL FAIRVIEW REDEVELOPMENT

PROJECT ADDRESS
St.Vincent's Hospital,
Fairview, Dublin 3

CLIENT

St.Vincent's Hospital Fairview



19 Merion Square, Dublin 2, Ireland
Tel: +353 (0)1 669 3000
Email: info@stvw.co.uk
Web: www.stvw.co.uk

DRAWING

Site Sections 11-12

SCALE @A0	ISSUED:
1:200	03/03/2023
DRAWN BY:	CHECKED BY:
MJ	Checker
PROJECT NO.	PROJECT ARCHITECT:
20006	Paul Barry
DRAWING NO.	REVISION
SVRD-STW-ST-ZZ-DR-A-025006	P02