





FIRE TENDER - IN

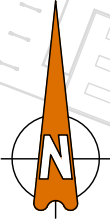

FIRE TENDER - OUT

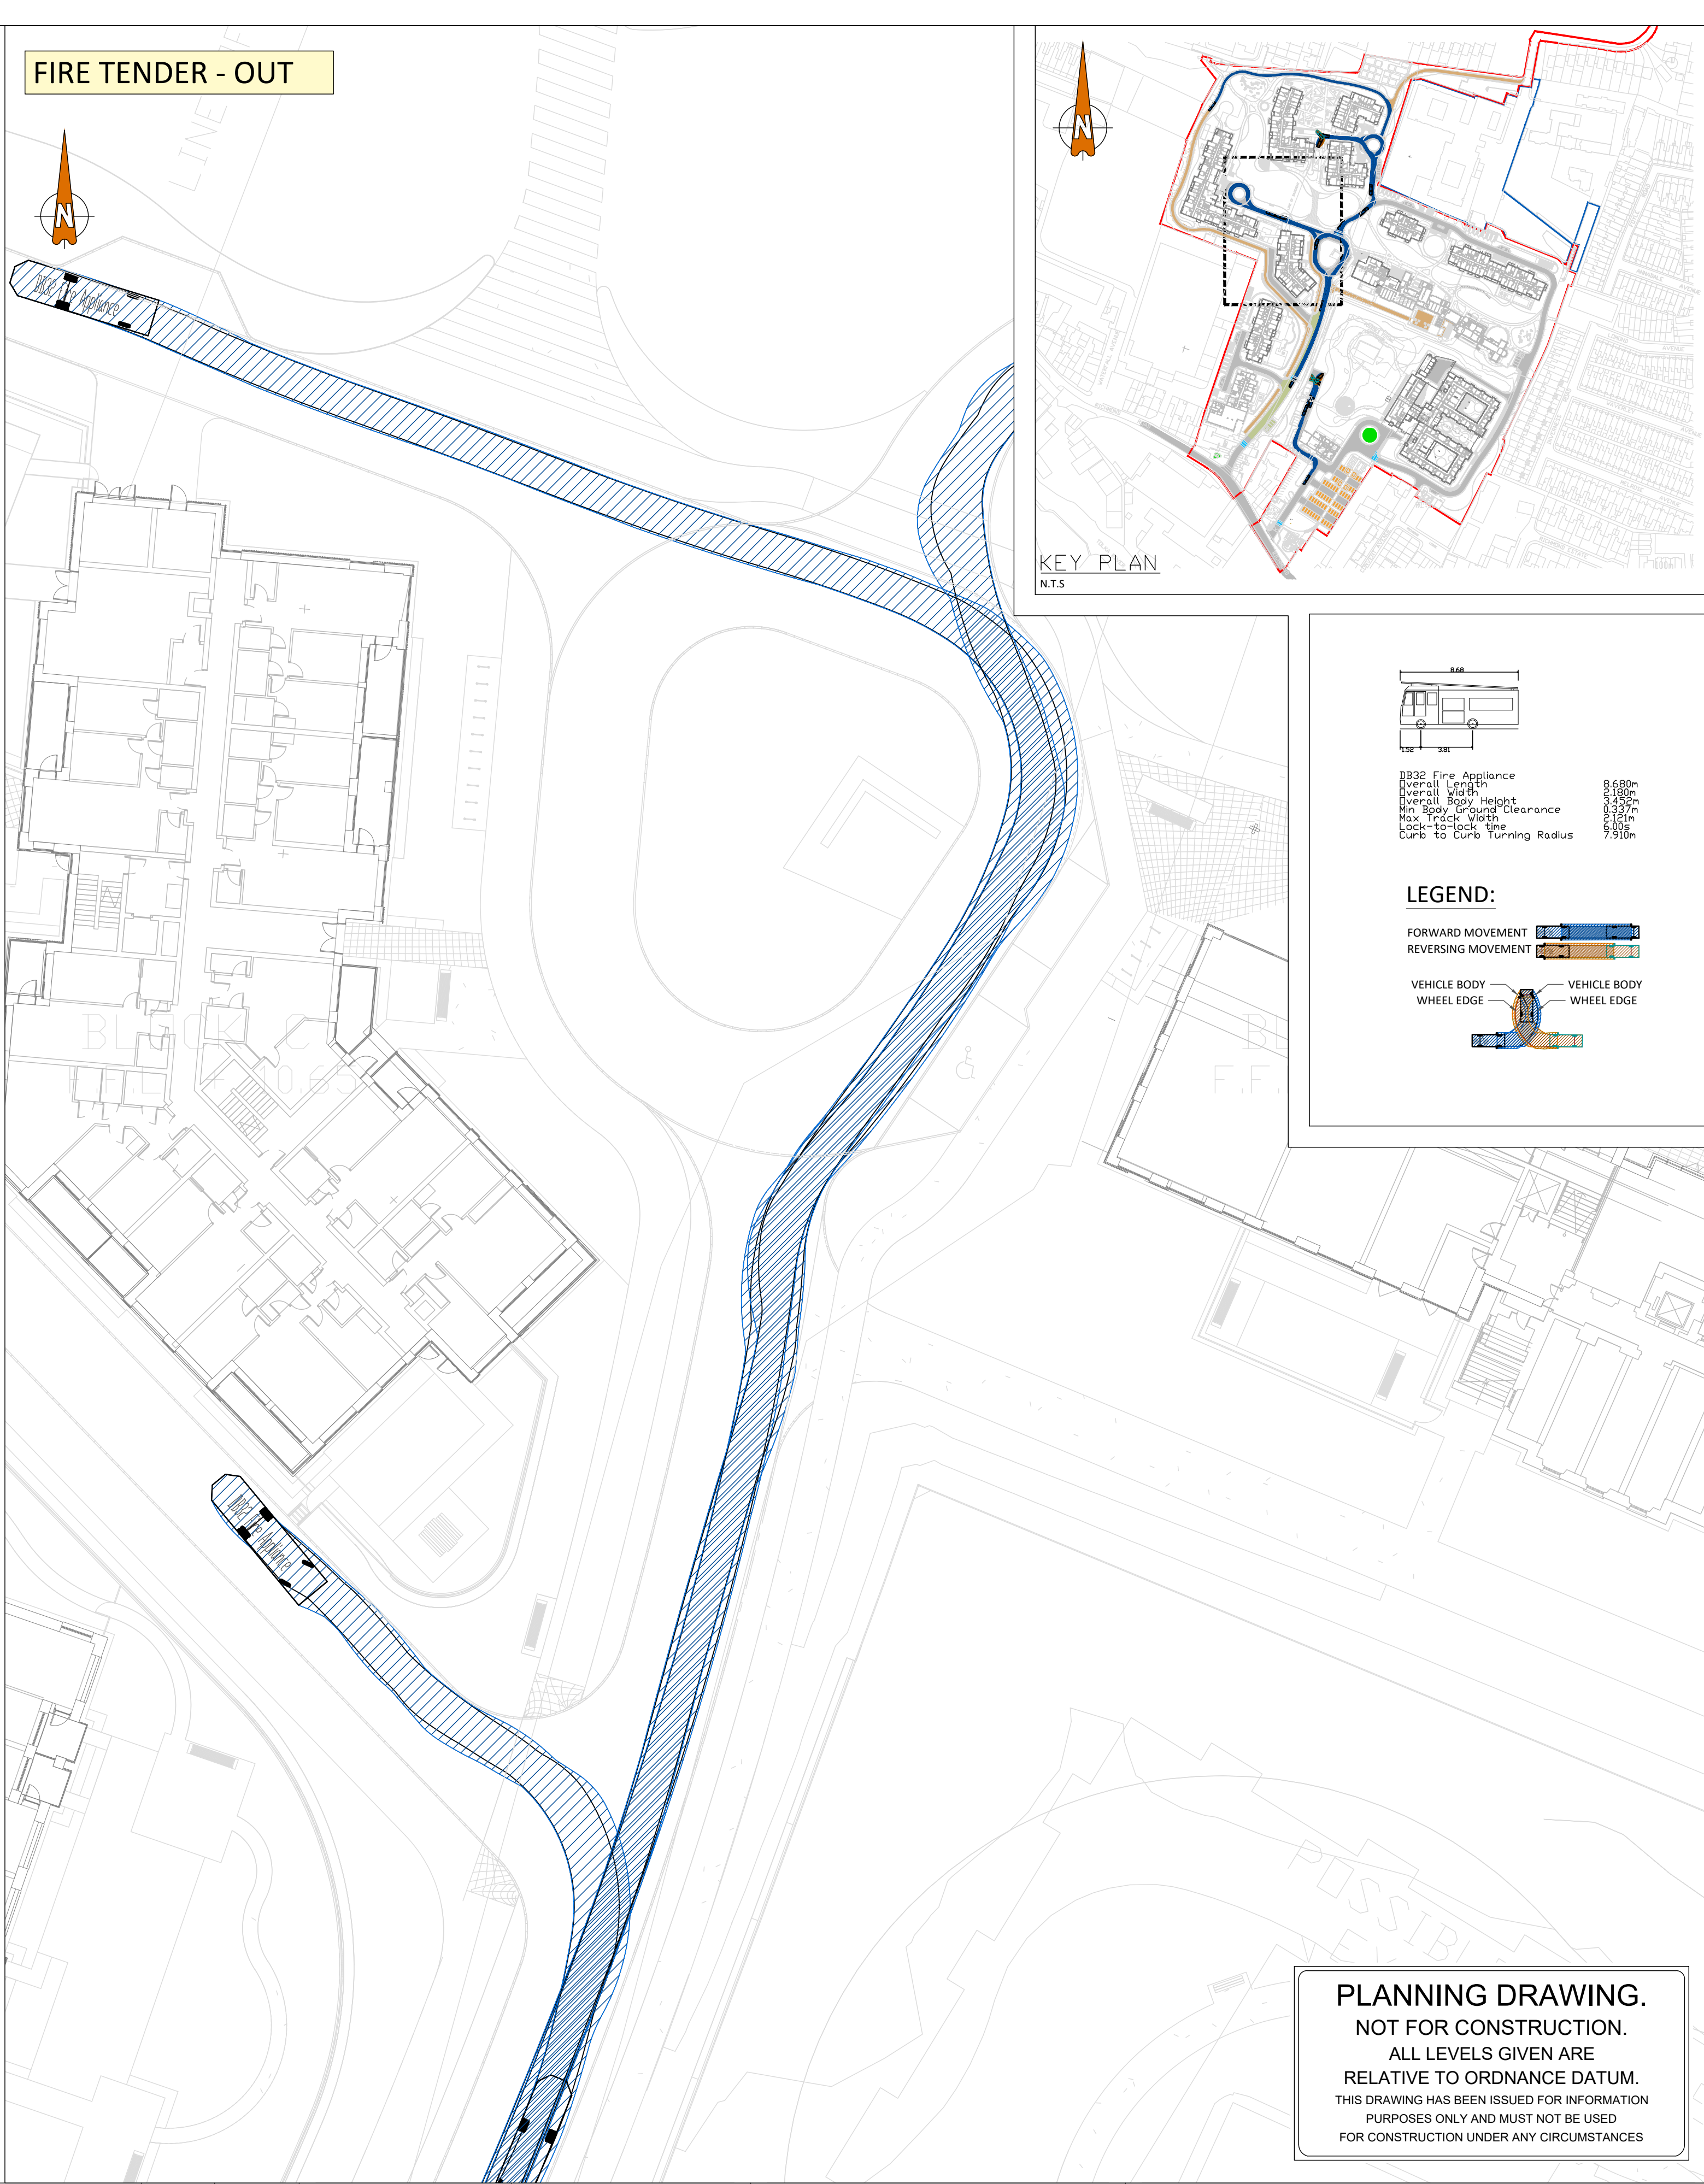


KEY PLAN
N.T.S

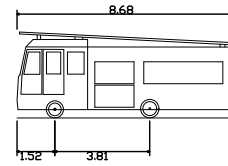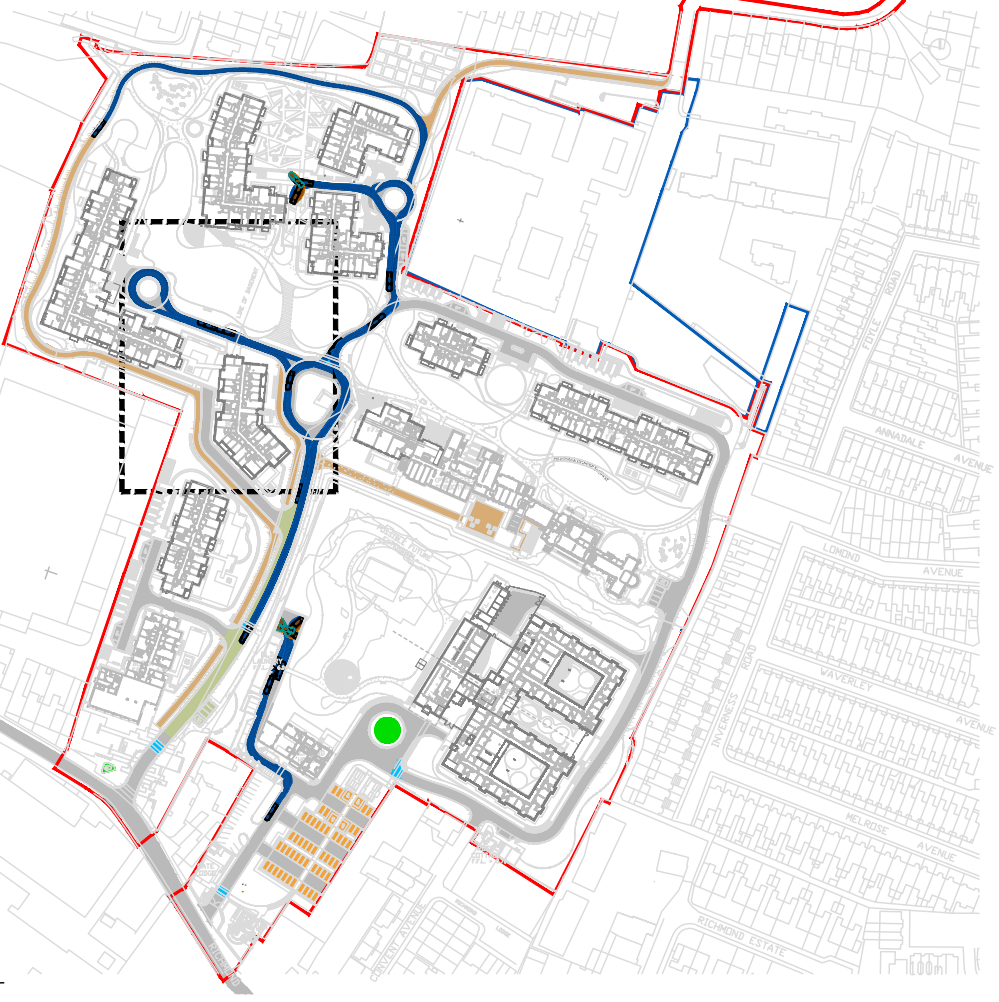

DB32 Fire Appliance
Overall Length 8.60m
Overall Width 2.40m
Overall Body Height 3.60m
Min Body Ground Clearance 0.32m
Max Track Width 2.50m
Lock-to-lock time 6.00m
Curb to curb Turning Radius 7.50m

LEGEND:

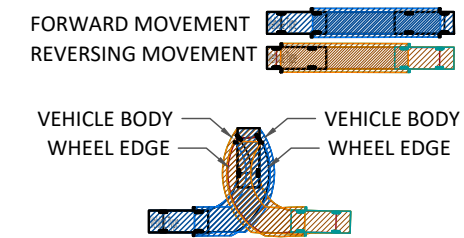

PLANNING DRAWING.
NOT FOR CONSTRUCTION.
ALL LEVELS GIVEN ARE
RELATIVE TO ORDNANCE DATUM.
THIS DRAWING HAS BEEN ISSUED FOR INFORMATION
PURPOSES ONLY AND MUST NOT BE USED
FOR CONSTRUCTION UNDER ANY CIRCUMSTANCES

- FOR SETTING OUT REFER TO ARCHITECT'S DRAWINGS.
- THIS DRAWING TO BE READ IN CONJUNCTION WITH ALL OTHER ARCHITECTURAL AND ENGINEERING DRAWINGS AND ALL OTHER RELEVANT DRAWINGS AND SPECIFICATIONS.
- DO NOT SCALE THIS DRAWING. USE FIGURED DIMENSIONS ONLY.
- NO PART OF THIS DOCUMENT MAY BE REPRODUCED OR TRANSMITTED IN ANY FORM OR STORED IN ANY RETRIEVAL SYSTEM OF ANY NATURE WITHOUT THE WRITTEN PERMISSION OF O'CONNOR SUTTON CRONIN AS COPYRIGHT HOLDER EXCEPT AS AGREED FOR USE ON THE PROJECT FOR WHICH THE DOCUMENT WAS ORIGINALLY ISSUED.

Rev No.	Date	Revision Note	Drn by	Chkd by
P01	10.10.22	SUITABLE FOR INFORMATION	RM	DP
P02	19.10.22	SUITABLE FOR STAGE APPROVAL	BC	AG
P03	10.02.23	SUITABLE FOR INFORMATION	BC	AG
P04	22.03.23	RED LINE BOUNDARY UPDATED	AD	DP

Rev No.	Date	Revision Note	Drn by	Chkd by



Head Office,
9 Prussia Street,
Dublin 7.
D07 KT57

TEL +353 (0)1 8682000

e: contactus@ocsc.ie
w: www.ocsc.ie

Dublin | London | Belfast | Galway | Cork | Birmingham



Client:	ST. VINCENT'S HOSPITAL FAIRVIEW						
Project:	ST. VINCENT'S HOSPITAL FAIRVIEW REDEVELOPMENT						
Title:	SWEEP PATH ANALYSIS FIRE TENDER ACCESS SHEET 6 OF 8						
Code	Originator	Zone	Level	Type	Role	Number	Status
R517	OCSC	XX	XX	DR	C	0155	S4
Date:	SEP'22	Scale:	1:200	@ A1	Drn by:	RM	Chkd by:
					DP	Aprvd by:	MOR