
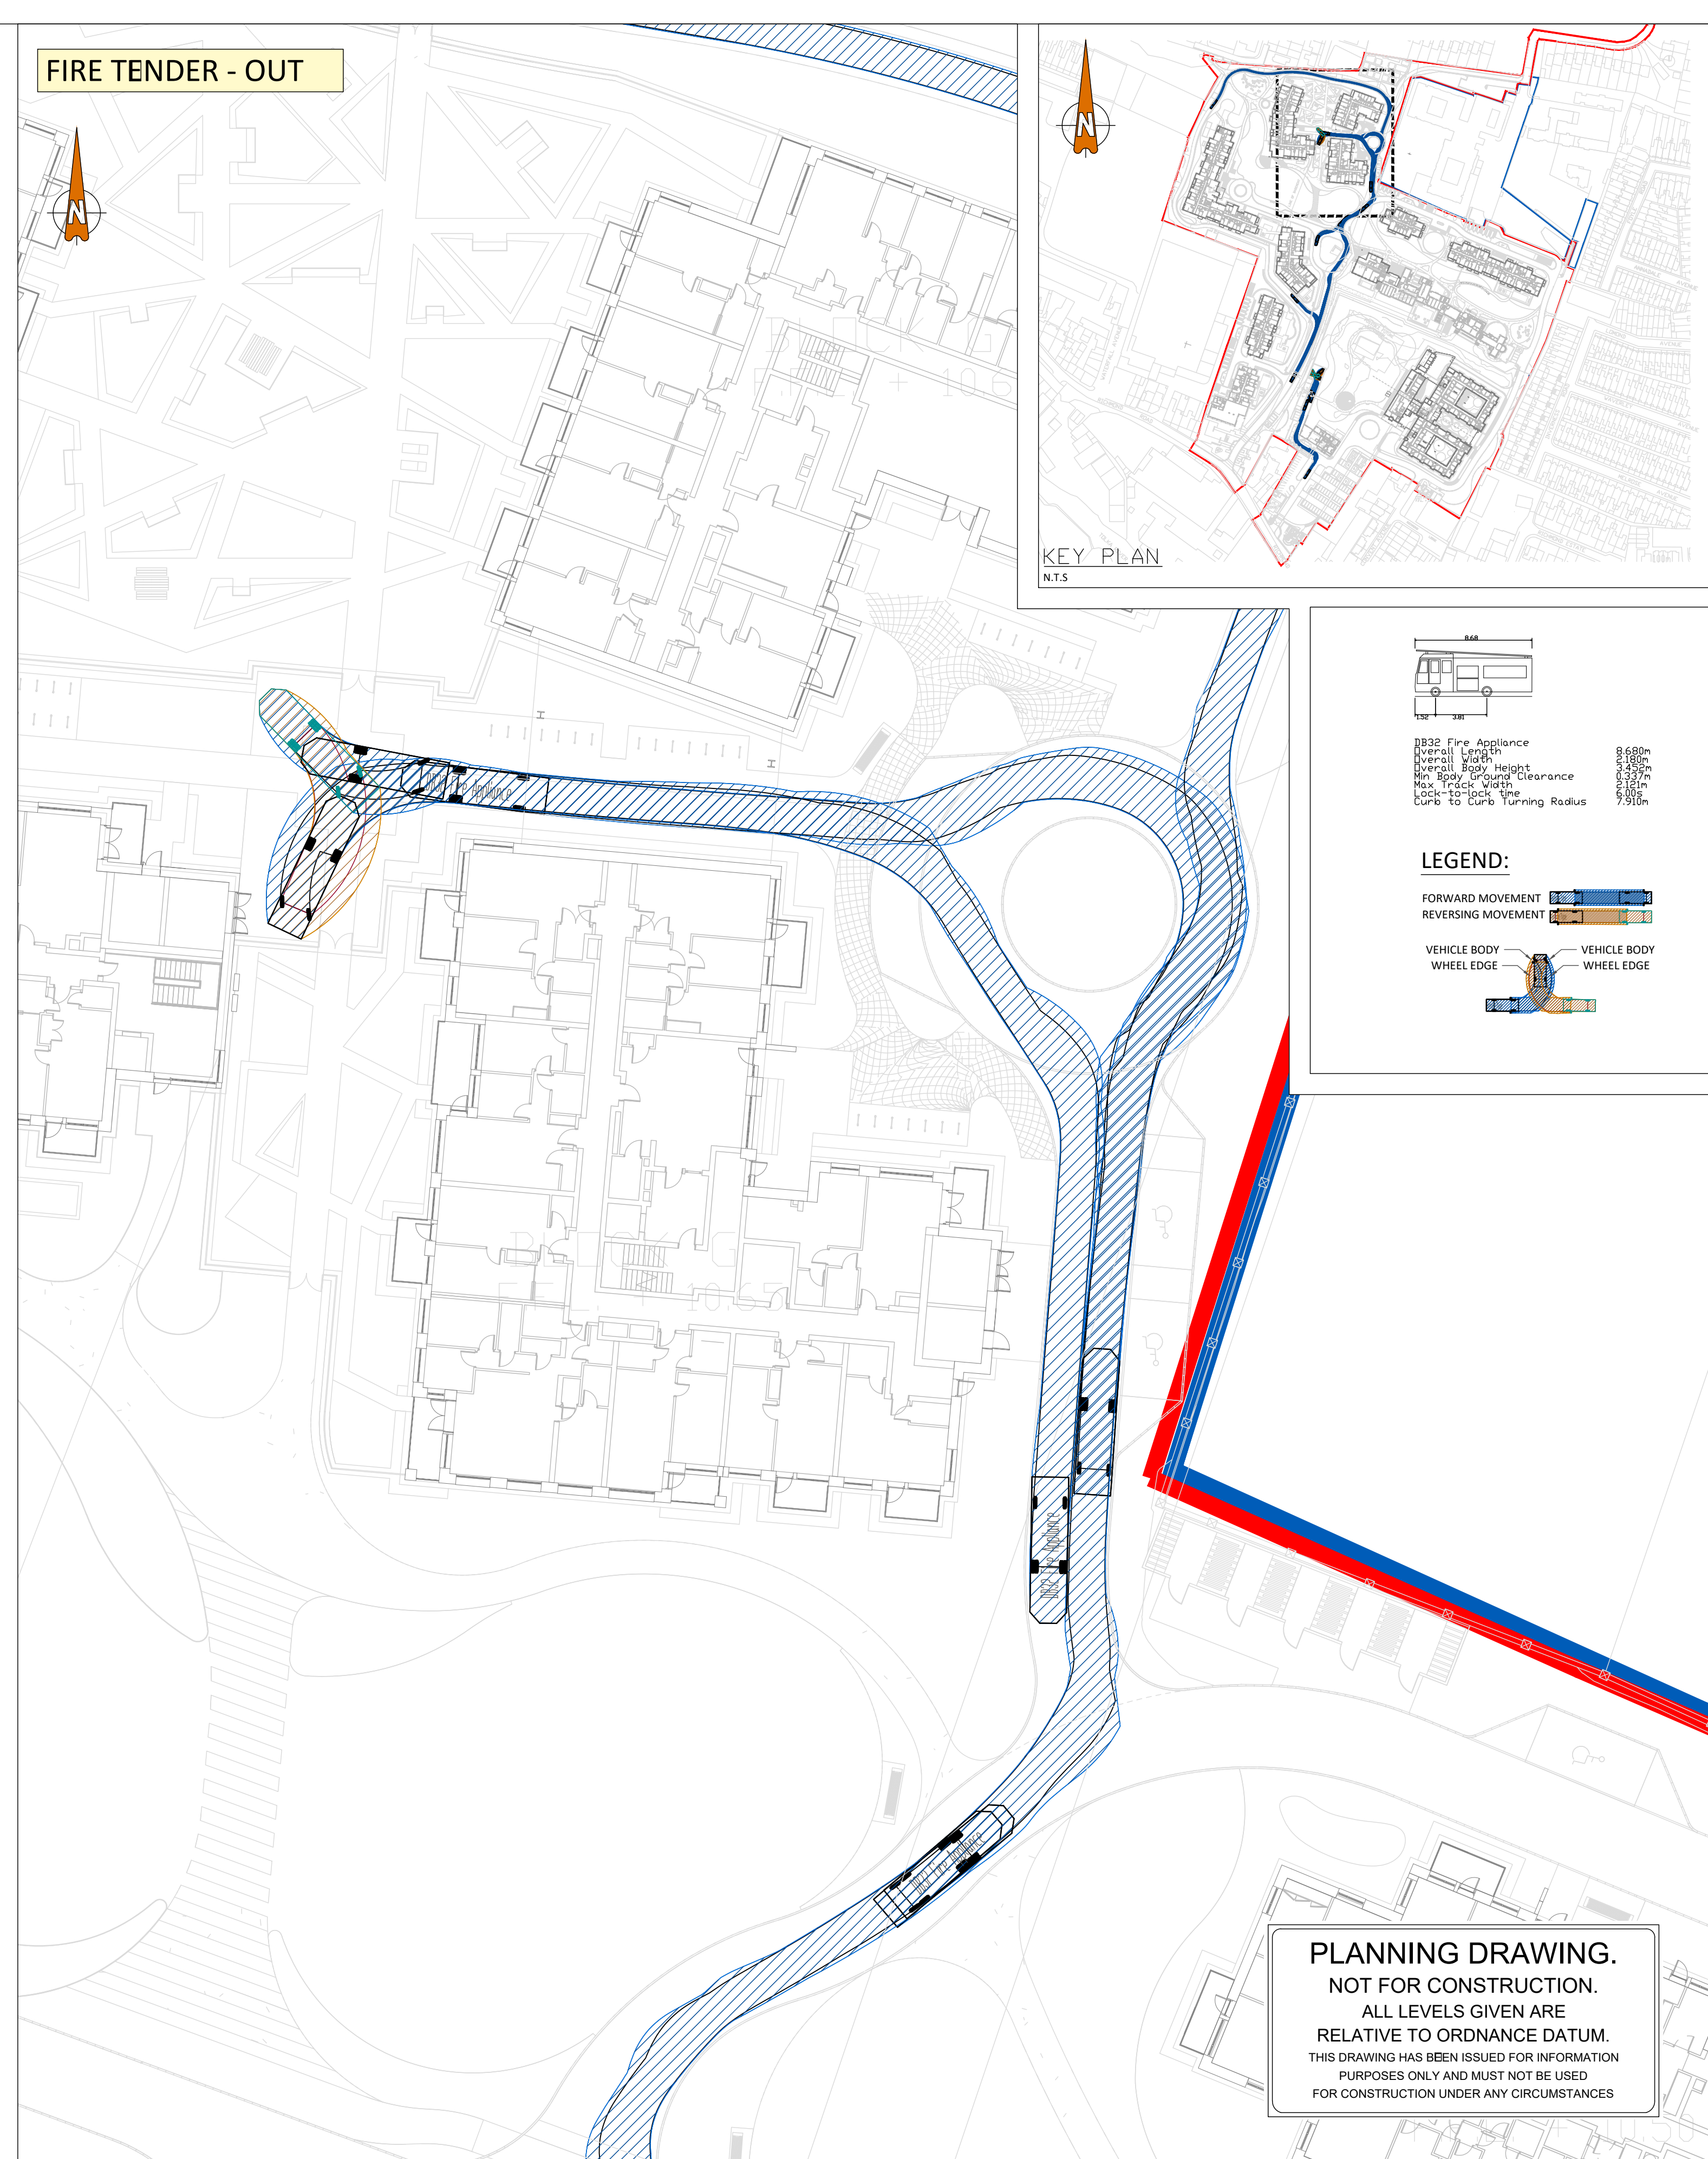
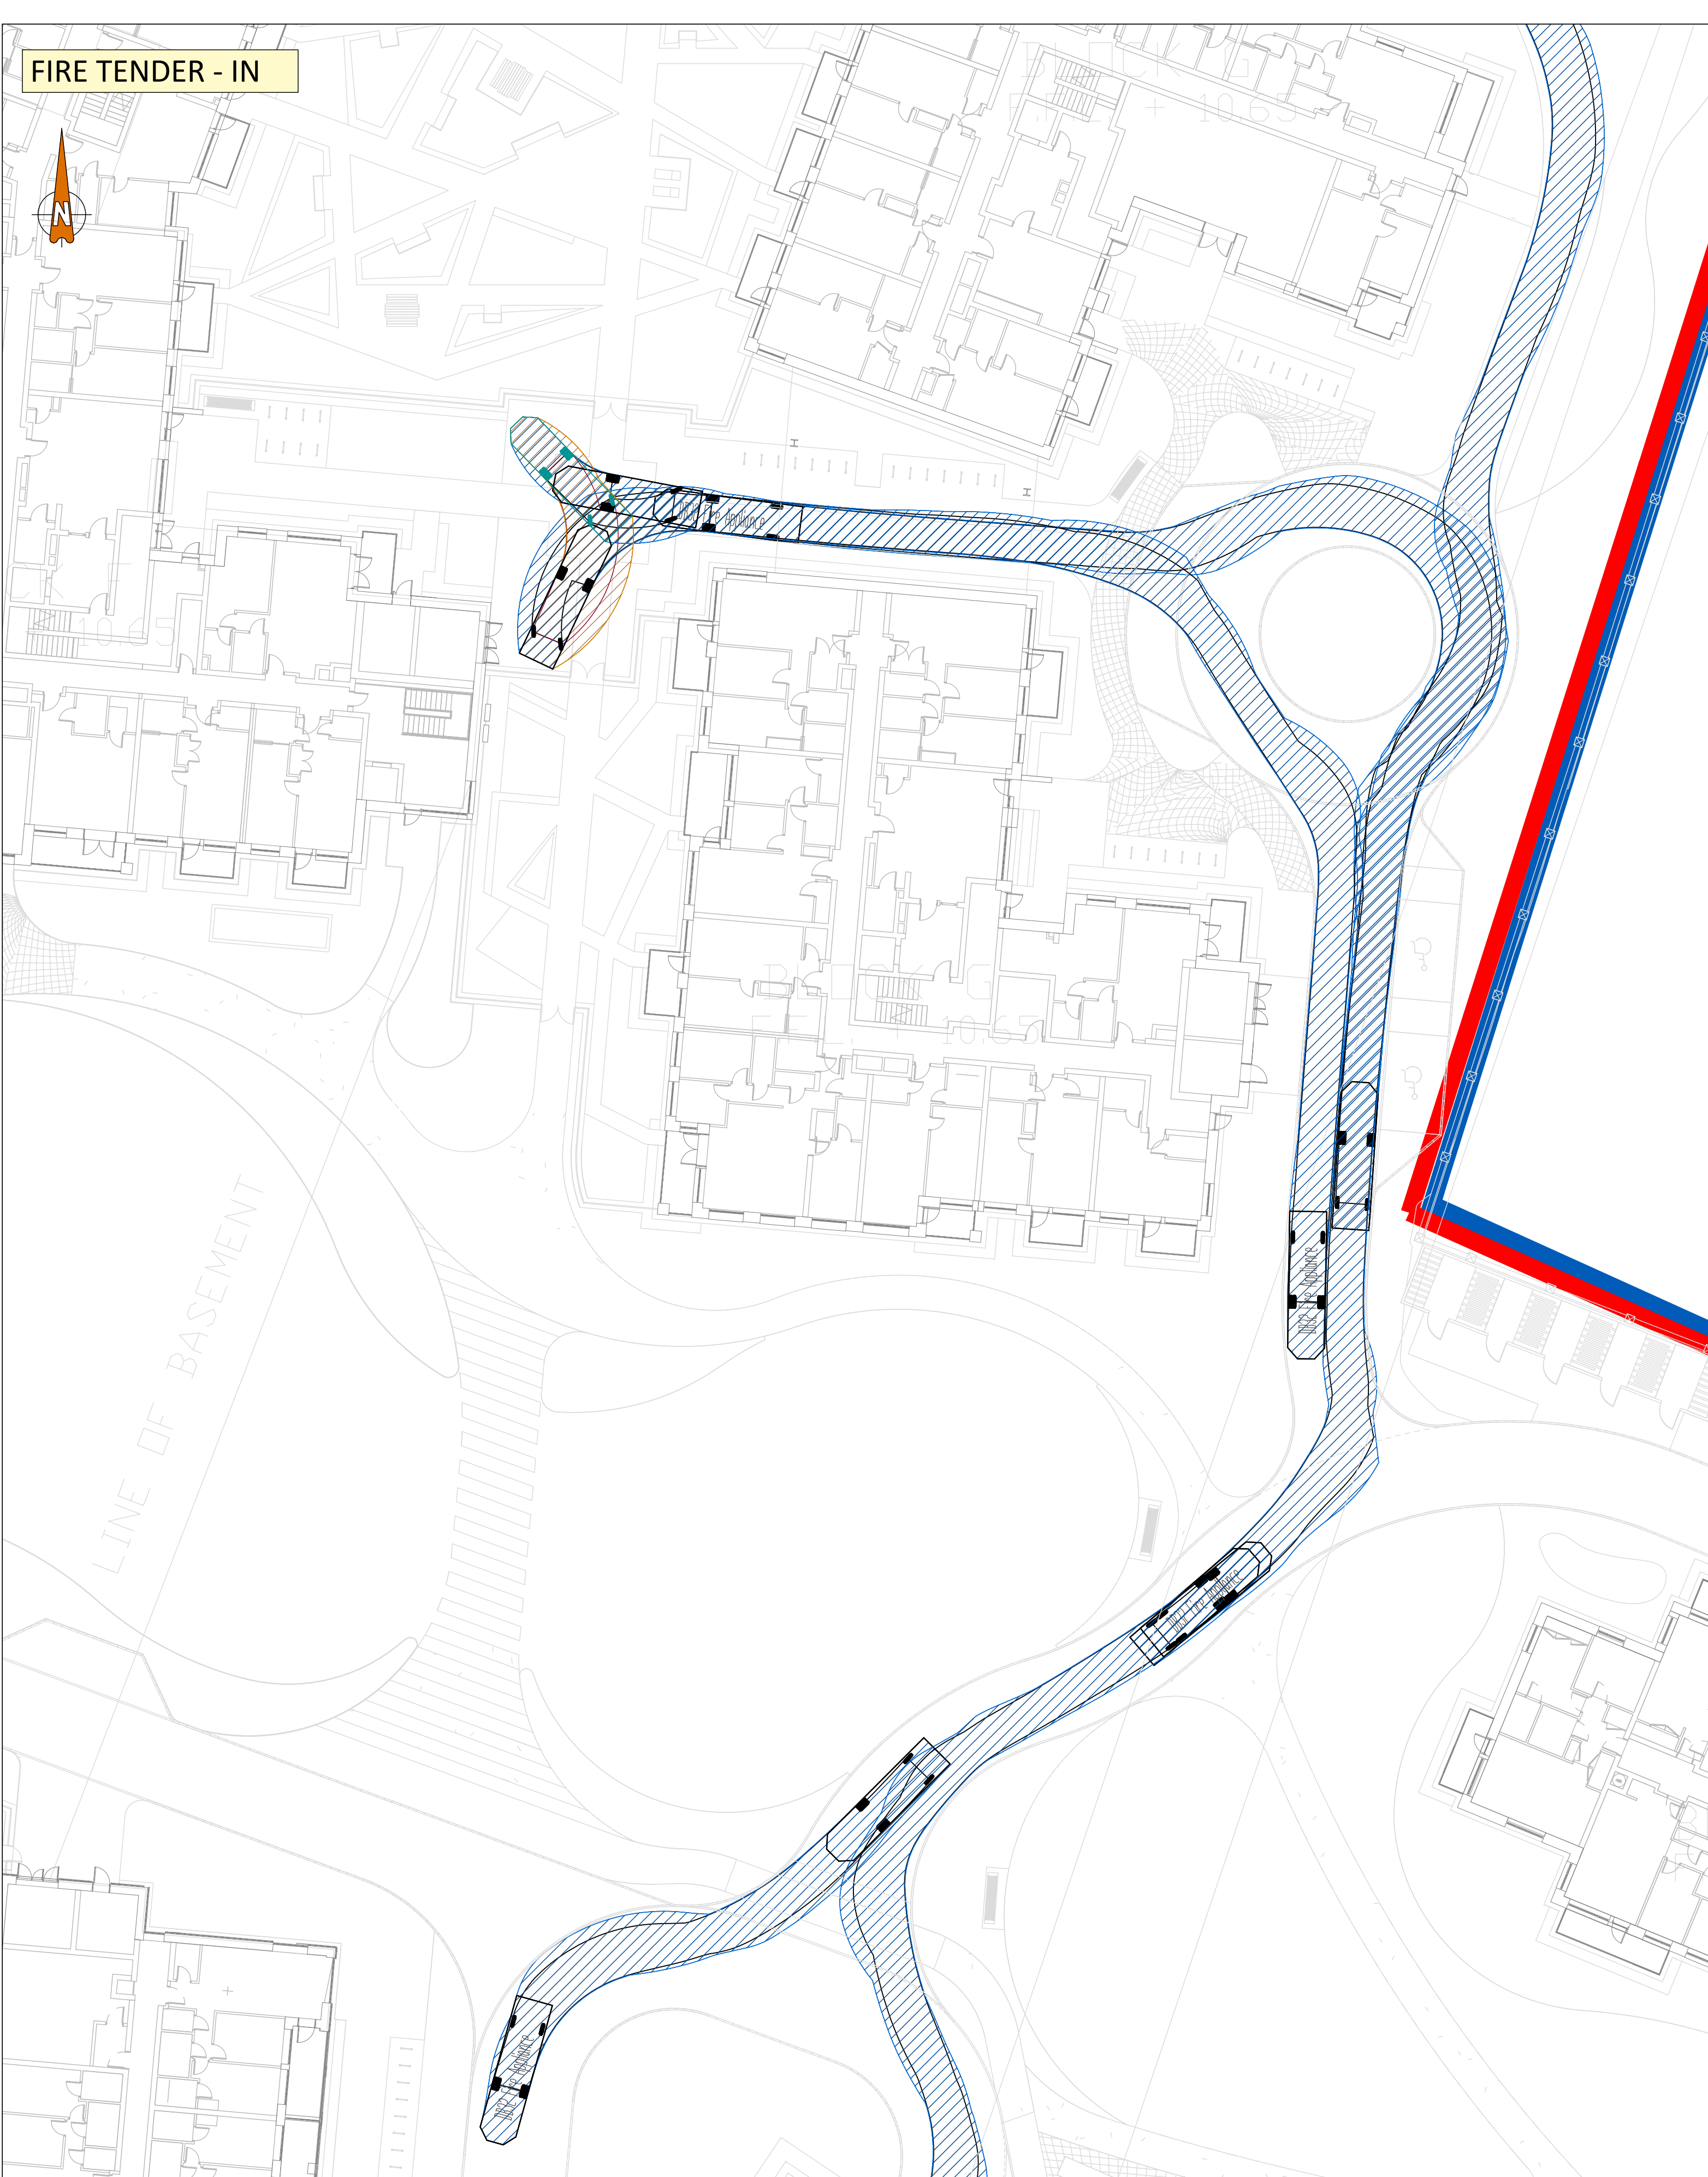


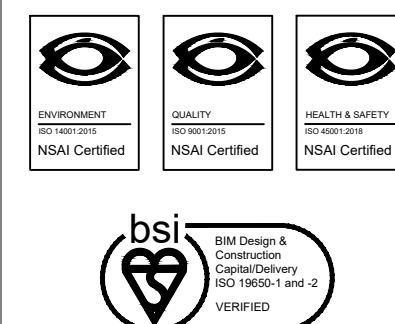

- FOR SETTING OUT REFER TO ARCHITECT'S DRAWINGS.
- THIS DRAWING TO BE READ IN CONJUNCTION WITH ALL OTHER RELEVANT ARCHITECTURAL AND ENGINEERING DRAWINGS AND ALL OTHER RELEVANT DRAWINGS AND SPECIFICATIONS.
- DO NOT SCALE THIS DRAWING. USE FIGURED DIMENSIONS ONLY.
- NO PART OF THIS DOCUMENT MAY BE REPRODUCED OR TRANSMITTED IN ANY FORM OR STORED IN ANY RETRIEVAL SYSTEM OF ANY NATURE WITHOUT THE WRITTEN PERMISSION OF O'CONNOR SUTTON CRONIN AS COPYRIGHT HOLDER EXCEPT AS AGREED FOR USE ON THE PROJECT FOR WHICH THE DOCUMENT WAS ORIGINALLY ISSUED.

Rev No.	Date	Revision Note	Drn by	Chkd by
P01	10.10.22	SUITABLE FOR INFORMATION	RM	DP
P02	19.10.22	SUITABLE FOR STAGE APPROVAL	BC	AG
P03	10.02.23	SUITABLE FOR INFORMATION	BC	AG
P04	22.03.23	RED LINE BOUNDARY UPDATED	AD	DP

[illegible]

Head Office,
9 Prussia Street,
Dublin 7.
D07 KT57

TEL +353 (0)1 8682000
e: contactus@ocsc.ie
w: www.ocsc.ie

Dublin | London | Belfast | Galway | Cork | Birmingham



Client:	ST. VINCENT'S HOSPITAL FAIRVIEW
Project:	ST. VINCENT'S HOSPITAL FAIRVIEW REDEVELOPMENT
Title:	SWEPT PATH ANALYSIS FIRE TENDER ACCESS SHEET 7 OF 8

Code	Originator	Zone	Level	Type	Role	Number	Status	Revision
R517	OCSC	XX	XX	DR	C	0156	S4	P04
Date: SEP'22		Scale: 1:200		@ A1 Drn by:RM		Chkd by:DP		Aprvd by:MOR