



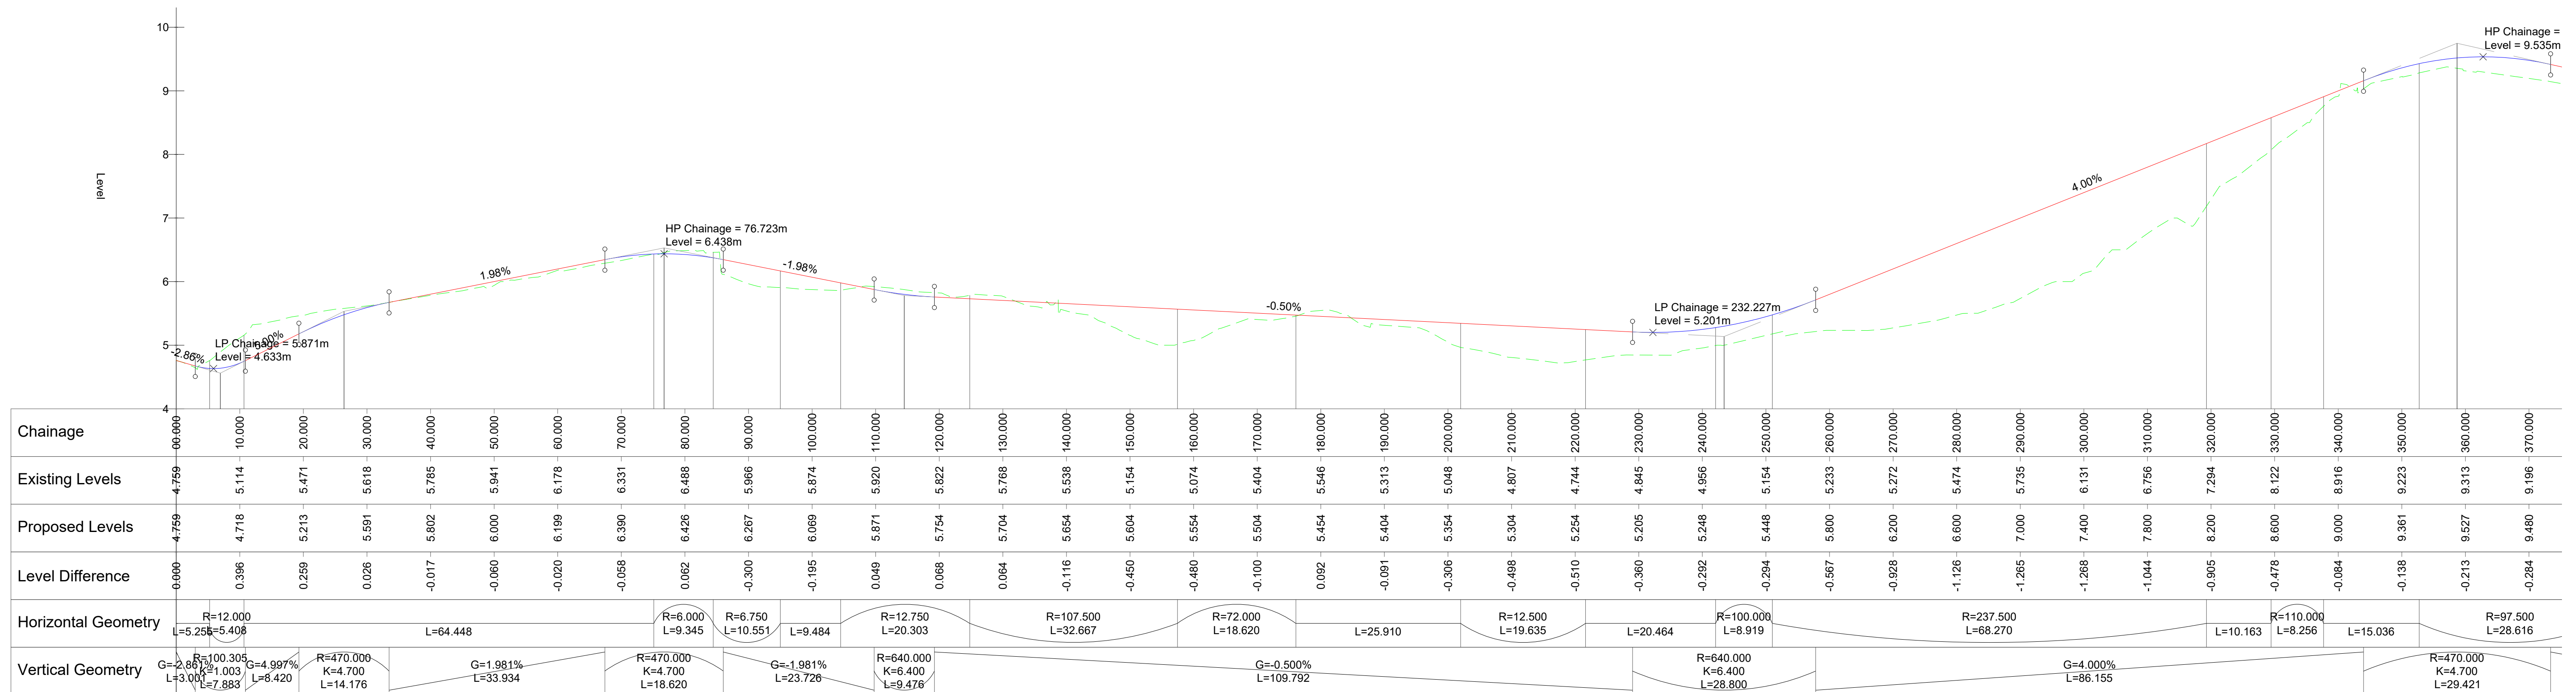

BL01 - LONGSECTION

SCALE: H 1:500,V 1:50. DATUM: 4.000

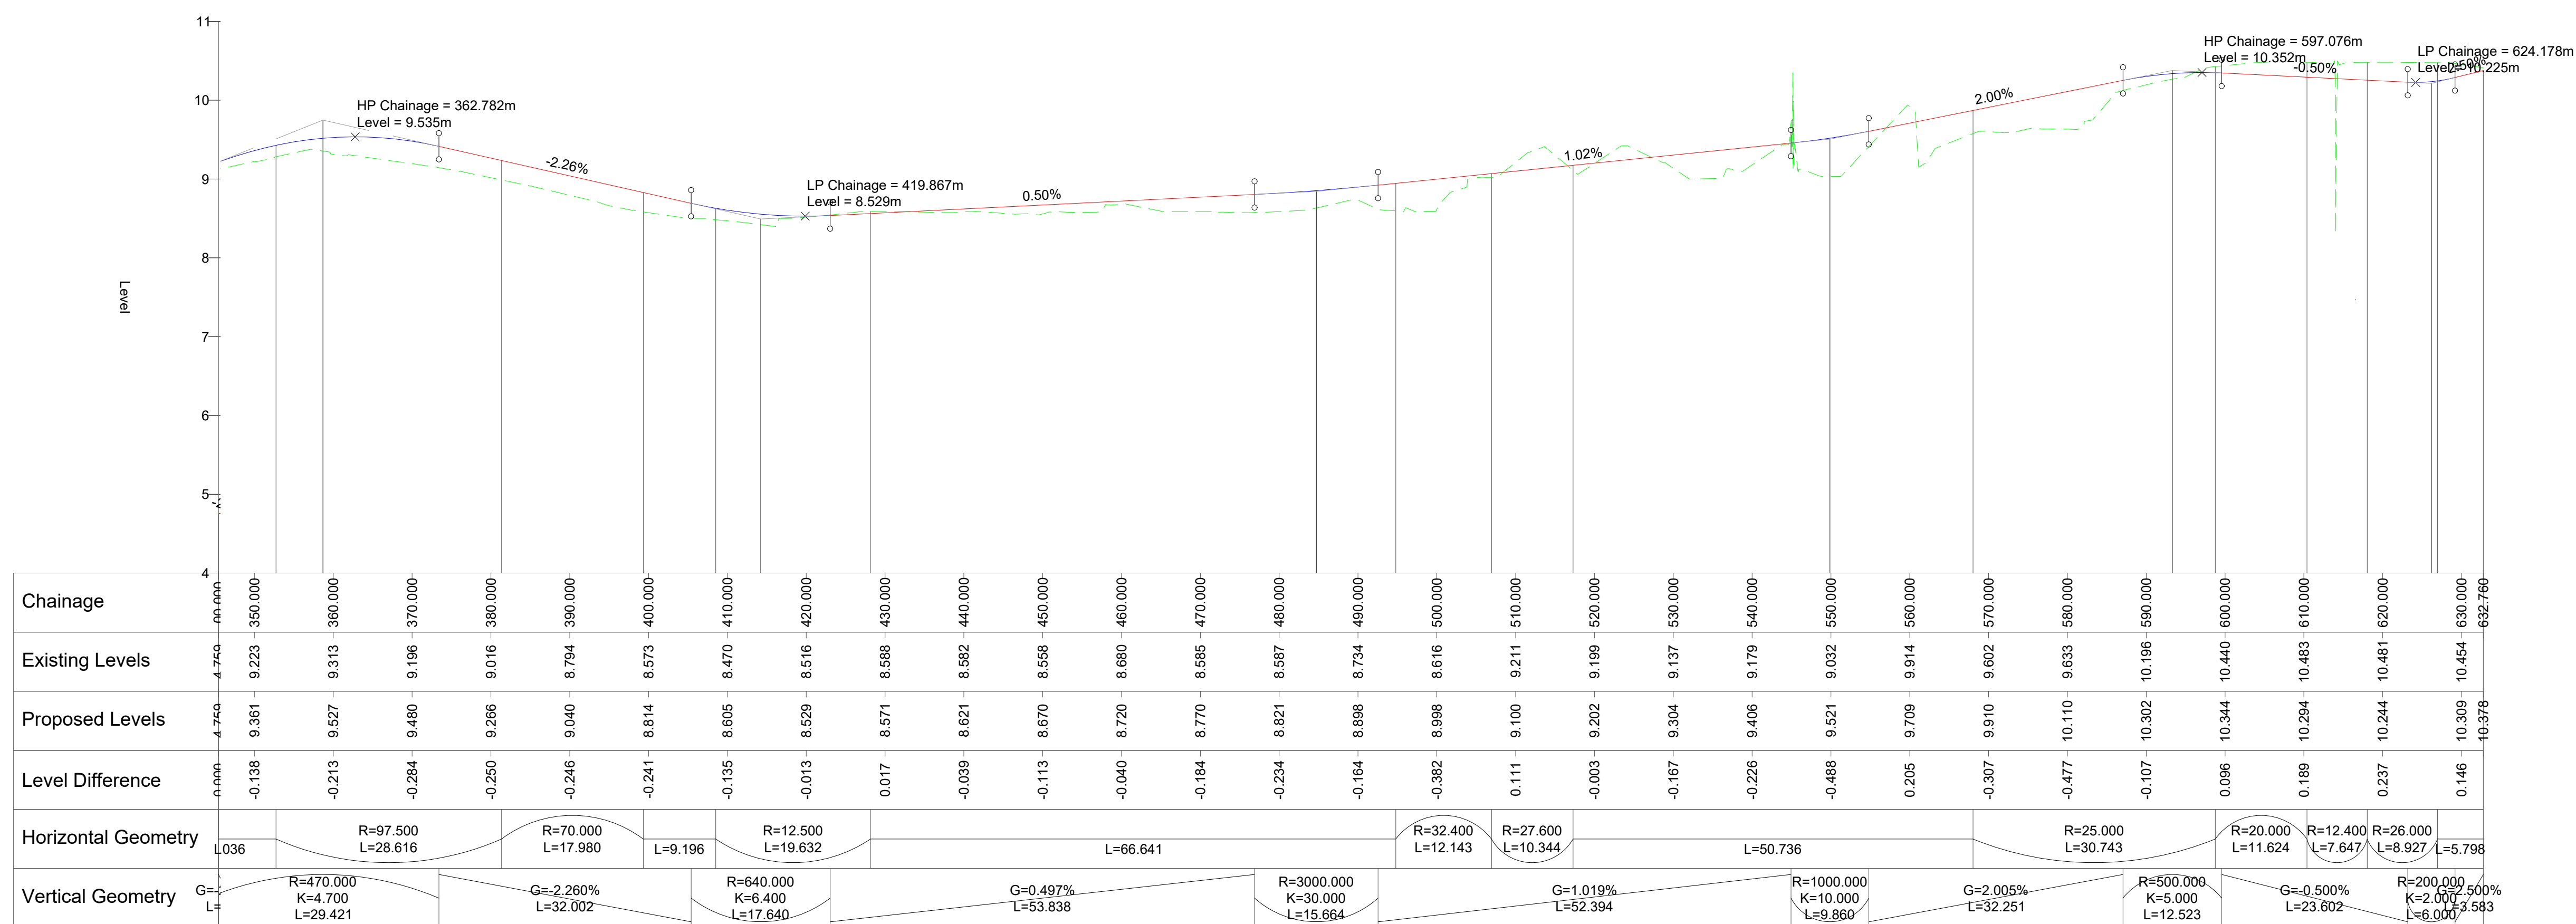

PLANNING DRAWING.


NOT FOR CONSTRUCTION.

ALL LEVELS GIVEN ARE

RELATIVE TO ORDNANCE DATUM.
THIS DRAWING HAS BEEN ISSUED FOR INFORMATION
PURPOSES ONLY AND MUST NOT BE USED
FOR CONSTRUCTION UNDER ANY CIRCUMSTANCES

ORDNANCE SURVEY OF IRELAND LICENCE NO. CYAL50213875 © GOVERNMENT OF IRELAND

- FOR SETTING OUT REFER TO ARCHITECT'S DRAWINGS. - THIS DRAWING TO BE READ IN CONJUNCTION WITH ALL OTHER ARCHITECTURAL AND ENGINEERING DRAWINGS AND ALL OTHER RELEVANT DRAWINGS AND SPECIFICATIONS. - DO NOT SCALE THIS DRAWING. USE FIGURED DIMENSIONS ONLY. - NO PART OF THIS DOCUMENT MAY BE REPRODUCED OR TRANSMITTED IN ANY FORM OR STORED IN ANY RETRIEVAL SYSTEM OF ANY NATURE WITHOUT THE WRITTEN PERMISSION OF O'CONNOR SUTTON CROININ AS COPYRIGHT HOLDER EXCEPT AS AGREED FOR USE ON THE PROJECT FOR WHICH THE DOCUMENT WAS ORIGINALLY ISSUED.	Rev No.	Date	Revision Note	Drn by	Chkd by
	P01	26.09.22	SUITABLE FOR INFORMATION	BC	DP
	P02	19.10.22	SUITABLE FOR STAGE APPROVAL	BC	AG
	P03	02.03.23	SUITABLE FOR INFORMATION	AD	DP
	P04	22.03.23	TITLE BLOCK UPDATED	AD	DP

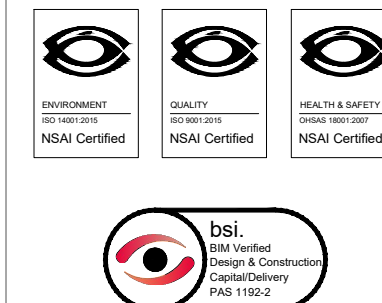

Head Office,
9 Prussia Street,
Dublin 7.
D07 KT57

TEL +353 (0)1 8682000

Dublin | London | Belfast | Galway | Cork



Client:	ST. VINCENT'S HOSPITAL FAIRVIEW
Project:	ST. VINCENT'S HOSPITAL FAIRVIEW REDEVELOPMENT
Title:	PROPOSED ROAD PROFILES SHEET 1 OF 5

Code	Originator	Zone	Level	Type	Role	Number	Status	Revision
R517	OCSC	XX	XX	DR	C	0130	S4	P04
Date: SEP'22		Scale: 1:500		@ A1 Drn by:BC		Chkd by:DP		Aprvd by:AH