
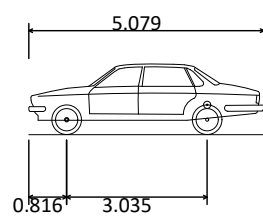
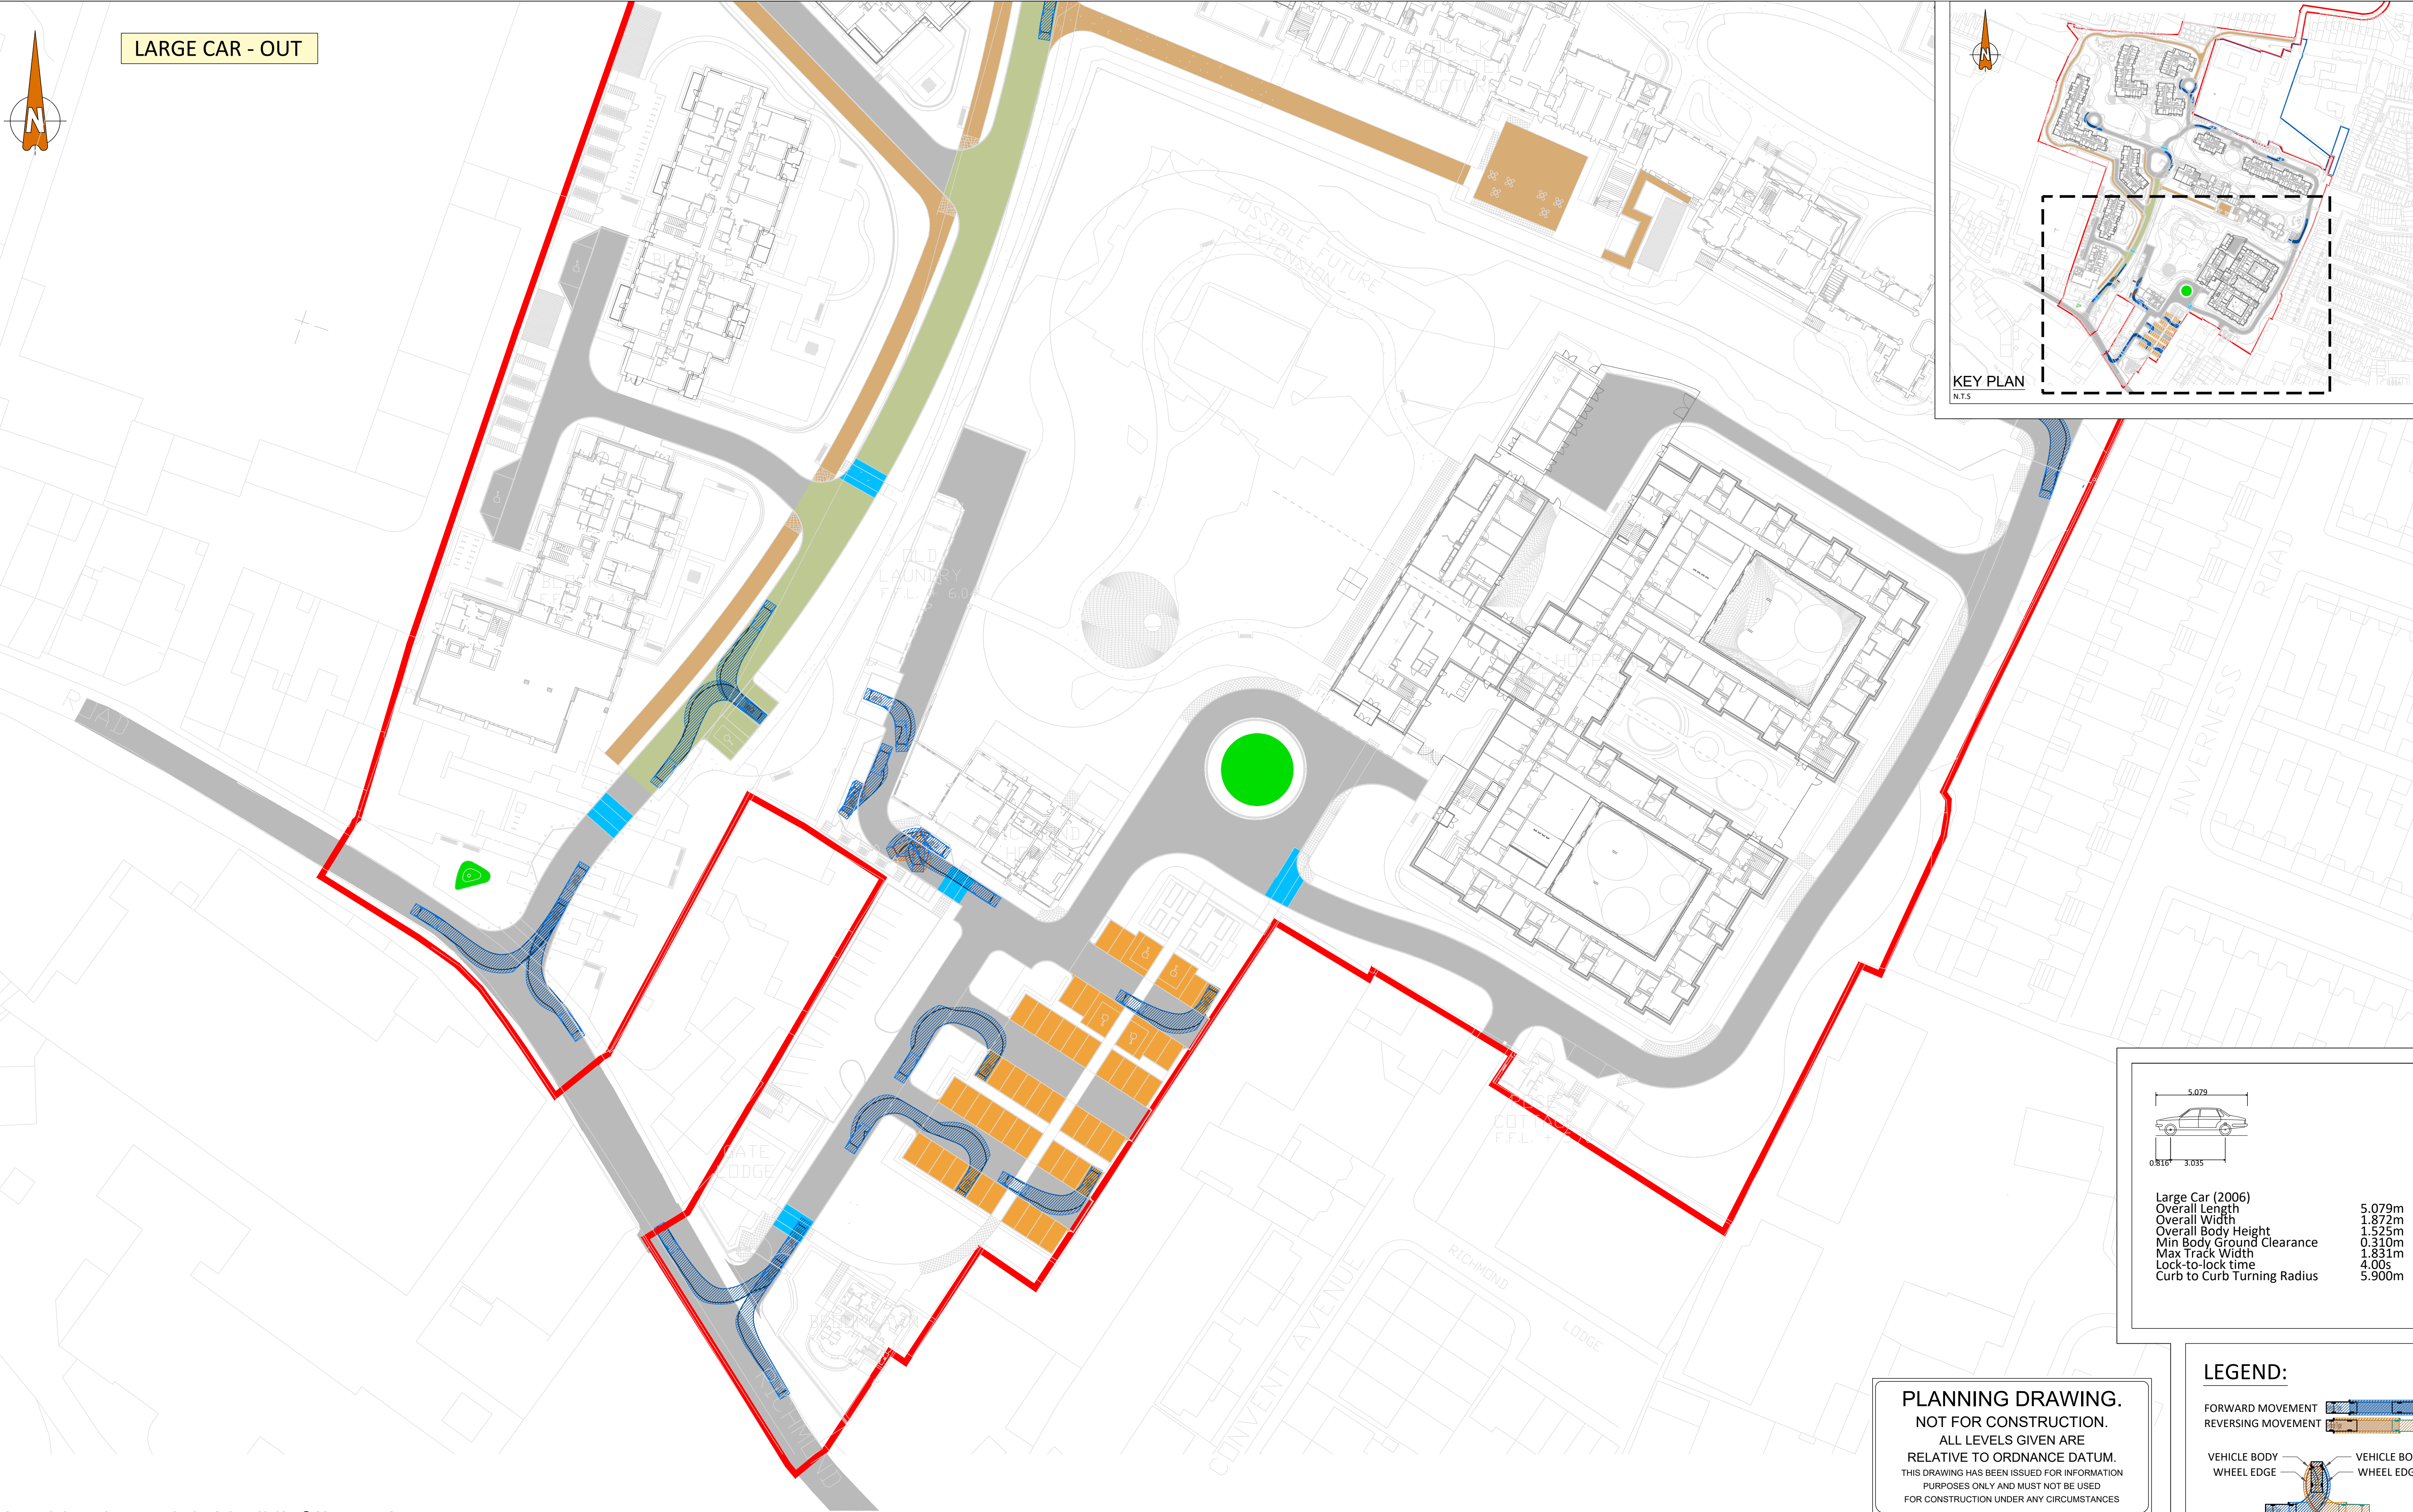



LARGE CAR - OUT

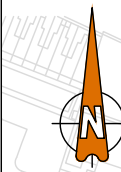

Large Car (2006)  
Overall Length 5.079m  
Overall Width 1.872m  
Overall Body Height 1.525m  
Min Body Ground Clearance 0.310m  
Max Track Width 1.831m  
Lock-to-lock time 4.00s  
Curb to Curb Turning Radius 5.900m

**PLANNING DRAWING.**  
NOT FOR CONSTRUCTION.  
ALL LEVELS GIVEN ARE  
RELATIVE TO ORDNANCE DATUM.  
THIS DRAWING HAS BEEN ISSUED FOR INFORMATION  
PURPOSES ONLY AND MUST NOT BE USED  
FOR CONSTRUCTION UNDER ANY CIRCUMSTANCES

**LEGEND:**

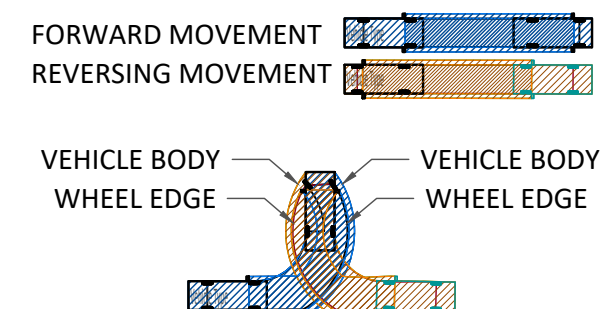


ORDNANCE SURVEY OF IRELAND LICENCE NO. CYAL50213875 © GOVERNMENT OF IRELAND

- FOR SETTING OUT REFER TO ARCHITECT'S DRAWINGS.
- THIS DRAWING TO BE READ IN CONJUNCTION WITH ALL OTHER ARCHITECTURAL AND ENGINEERING DRAWINGS AND ALL OTHER RELEVANT DRAWINGS AND SPECIFICATIONS.
- DO NOT SCALE THIS DRAWING. USE FIGURED DIMENSIONS ONLY.
- NO PART OF THIS DOCUMENT MAY BE REPRODUCED OR TRANSMITTED IN ANY FORM OR STORED IN ANY RETRIEVAL SYSTEM OF ANY NATURE WITHOUT THE WRITTEN PERMISSION OF O'CONNOR SUTTON CROININ AS COPYRIGHT HOLDER EXCEPT AS AGREED FOR USE ON THE PROJECT FOR WHICH THE DOCUMENT WAS ORIGINALLY ISSUED.

Rev No.	Date	Revision Note	Drn by	Chkd by
P01	01.03.23	SUITABLE FOR INFORMATION	AD	DP
P02	22.03.23	RED LINE BOUNDARY UPDATED	AD	DP

Rev No.	Date	Revision Note	Drn by	Chkd by

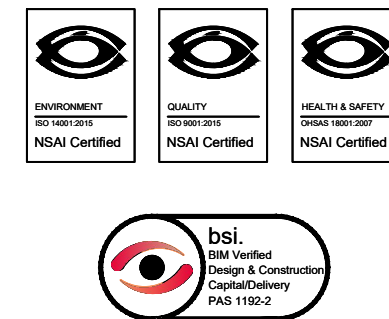

Head Office,  
9 Prussia Street,  
Dublin 7.  
D07 KT57

TEL +353 (0)1 8682000  
e: [contactus@ocsc.ie](mailto:contactus@ocsc.ie)  
w: [www.ocsc.ie](http://www.ocsc.ie)



Client:	ST. VINCENT'S HOSPITAL FAIRVIEW							
Project:	ST. VINCENT'S HOSPITAL FAIRVIEW REDEVELOPMENT							
Title:	SWEPT PATH ANALYSIS LARGE CAR EGRESS SHEET 1 OF 2							
Code	Originator	Zone	Level	Type	Role	Number	Status	Revision
R517	OCSC	XX	XX	DR	C	0172	S4	P02
Date:	FEB '23	Scale:	1:500	@ A1	Drn by:	AD	Chkd by:	DP
							Aprvd by:	