


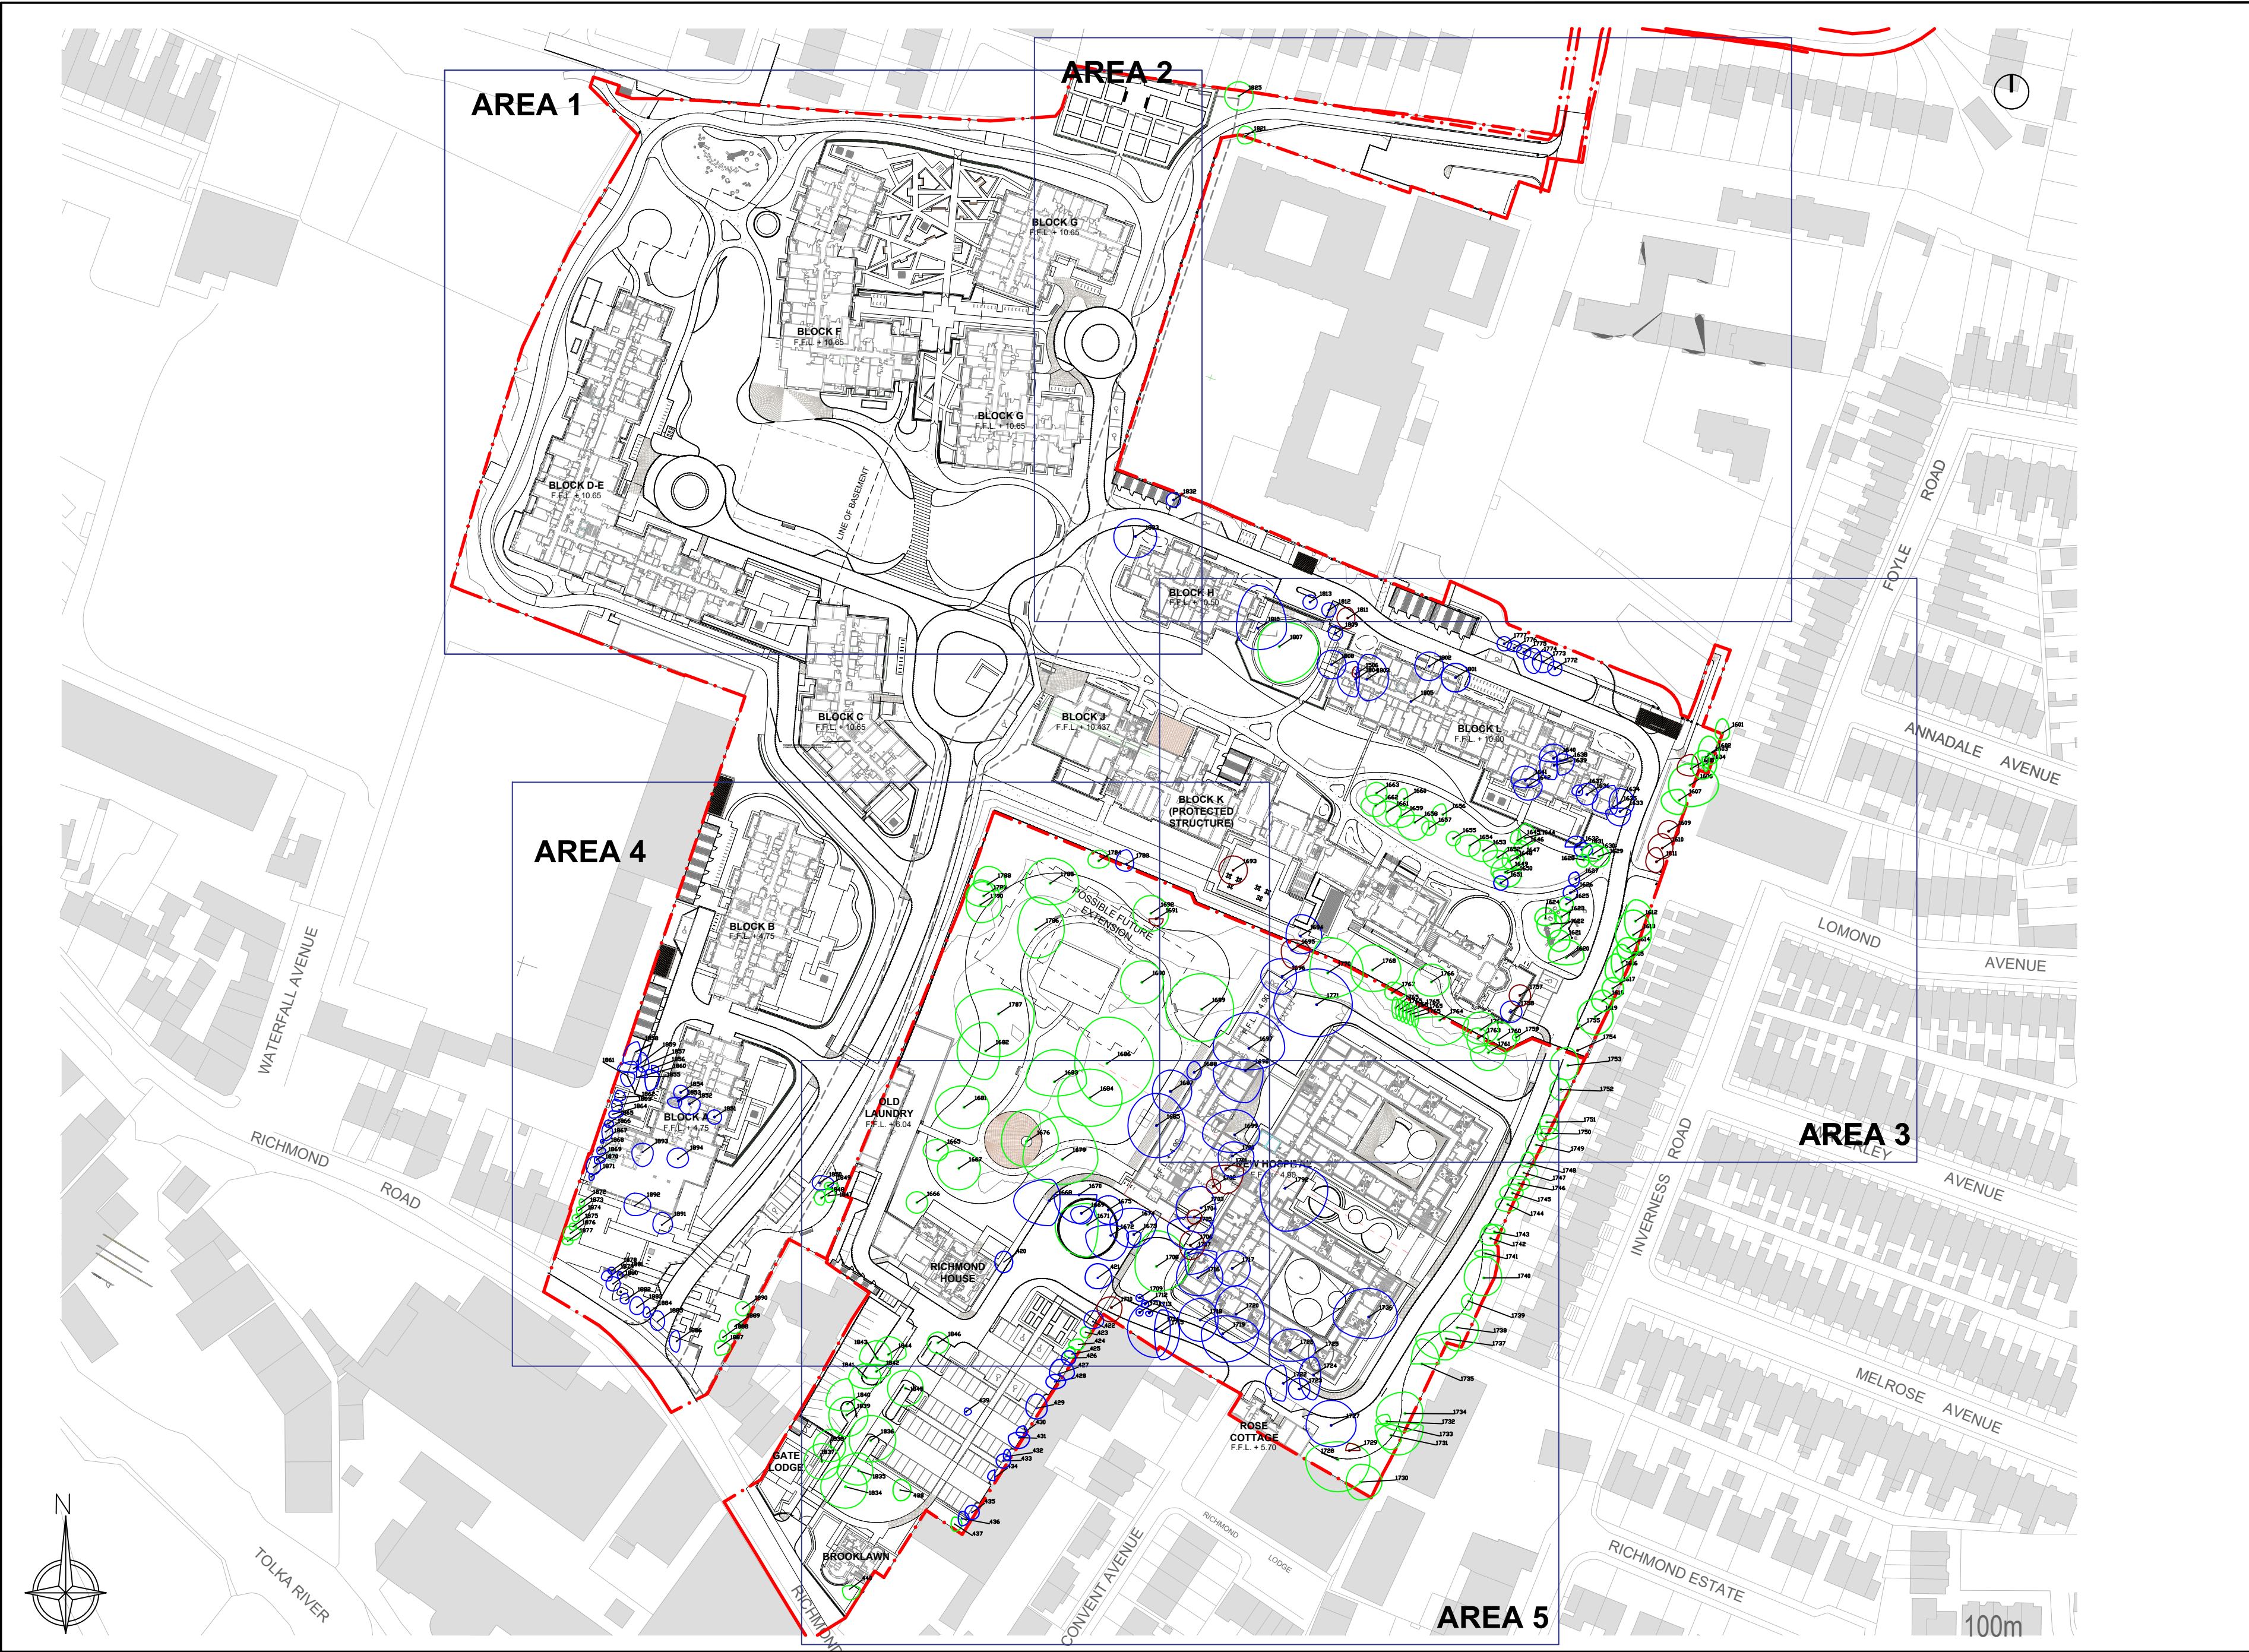

LEGEND

ARBORICULTURAL IMPACT

- TREES TO BE RETAINED
- TREES TO BE REMOVED TO FACILITATE DEVELOPMENT
- CATEGORY U TREES OF VERY LOW VALUE AND QUALITY TO BE REMOVED IN THE INTERESTS OF SOUND ARBORICULTURAL MANAGEMENT
- UNDERGROUND SERVICES
- SITE BOUNDARY

DRAWING TO BE INTERPRETED WITH REFERENCE TO THE ARBORICULTURAL ASSESSMENT AND IMPACT REPORT

CLIENT
St. Vincent's Hospital

REVISIONS		
REV	DATE	DESCRIPTION
A	27-02-23	UPDATES TO CAR PARK LAYOUT
B	22-03-23	UPDATED RED LINE

PROJECT: St. Vincent's Hospital		JOB NO. TSTV001
DRAWING: ARBORICULTURAL IMPACT (Keyplan)	DATE: 22-03-23	SCALE: AS SHOWN
DRAWN BY: NIALl MCBRIDE		NMB INITIALS
STATUS: Planning		
DRAWING NO. 104		REVISION: B

NOTES
Do Not Scale. Use Figured Dimensions Only.
Not for Construction Purposes unless Specifically Marked.
© THIS DRAWING IS COPYRIGHT OF CMK HORTICULTURE • ARBORICULTURE LTD.



AREA 1

AREA 2

LEGEND

ARBORICULTURAL IMPACT

- TREES TO BE RETAINED
- TREES TO BE REMOVED TO FACILITATE DEVELOPMENT
- CATEGORY U TREES OF VERY LOW VALUE AND QUALITY TO BE REMOVED IN THE INTERESTS OF SOUND ARBORICULTURAL MANAGEMENT
- UNDERGROUND SERVICES
- SITE BOUNDARY

DRAWING TO BE INTERPRETED WITH REFERENCE TO THE ARBORICULTURAL ASSESSMENT AND IMPACT REPORT

CLIENT

St. Vincent's Hospital

REVISIONS

REV	DATE	DESCRIPTION
A	27-02-23	UPDATES TO CAR PARK LAYOUT
B	22-03-23	UPDATED RED LINE

PROJECT:

St. Vincent's Hospital

JOB NO.

TSTV001

DRAWING:

ARBORICULTURAL IMPACT (1 of 5)

DATE:

22-03-23

SCALE:

1:450 @ A2

DRAWN BY: NIALL MCBRIDE

NMB

INITIALS

STATUS: Planning

DRAWING NO. 105

REVISION:

B

NOTES

Do Not Scale. Use Figured Dimensions Only.

Not for Construction. Purposes unless Specifically Marked.

© THIS DRAWING IS COPYRIGHT OF CMK HORTICULTURE • ARBORICULTURE LTD.

CMK
Hort & Arb Ltd.

BLOCK D-E
F.F.L. + 10.65

BLOCK F
F.F.L. + 10.65

BLOCK G
F.F.L. + 10.65


BLOCK G
F.F.L. + 10.65

BLOCK H
F.F.L. + 10.50

LINE OF BASEMENT


1832

1833

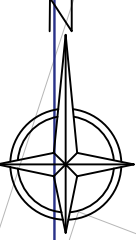

AREA 2

BLOCK G
F.L. + 10.65

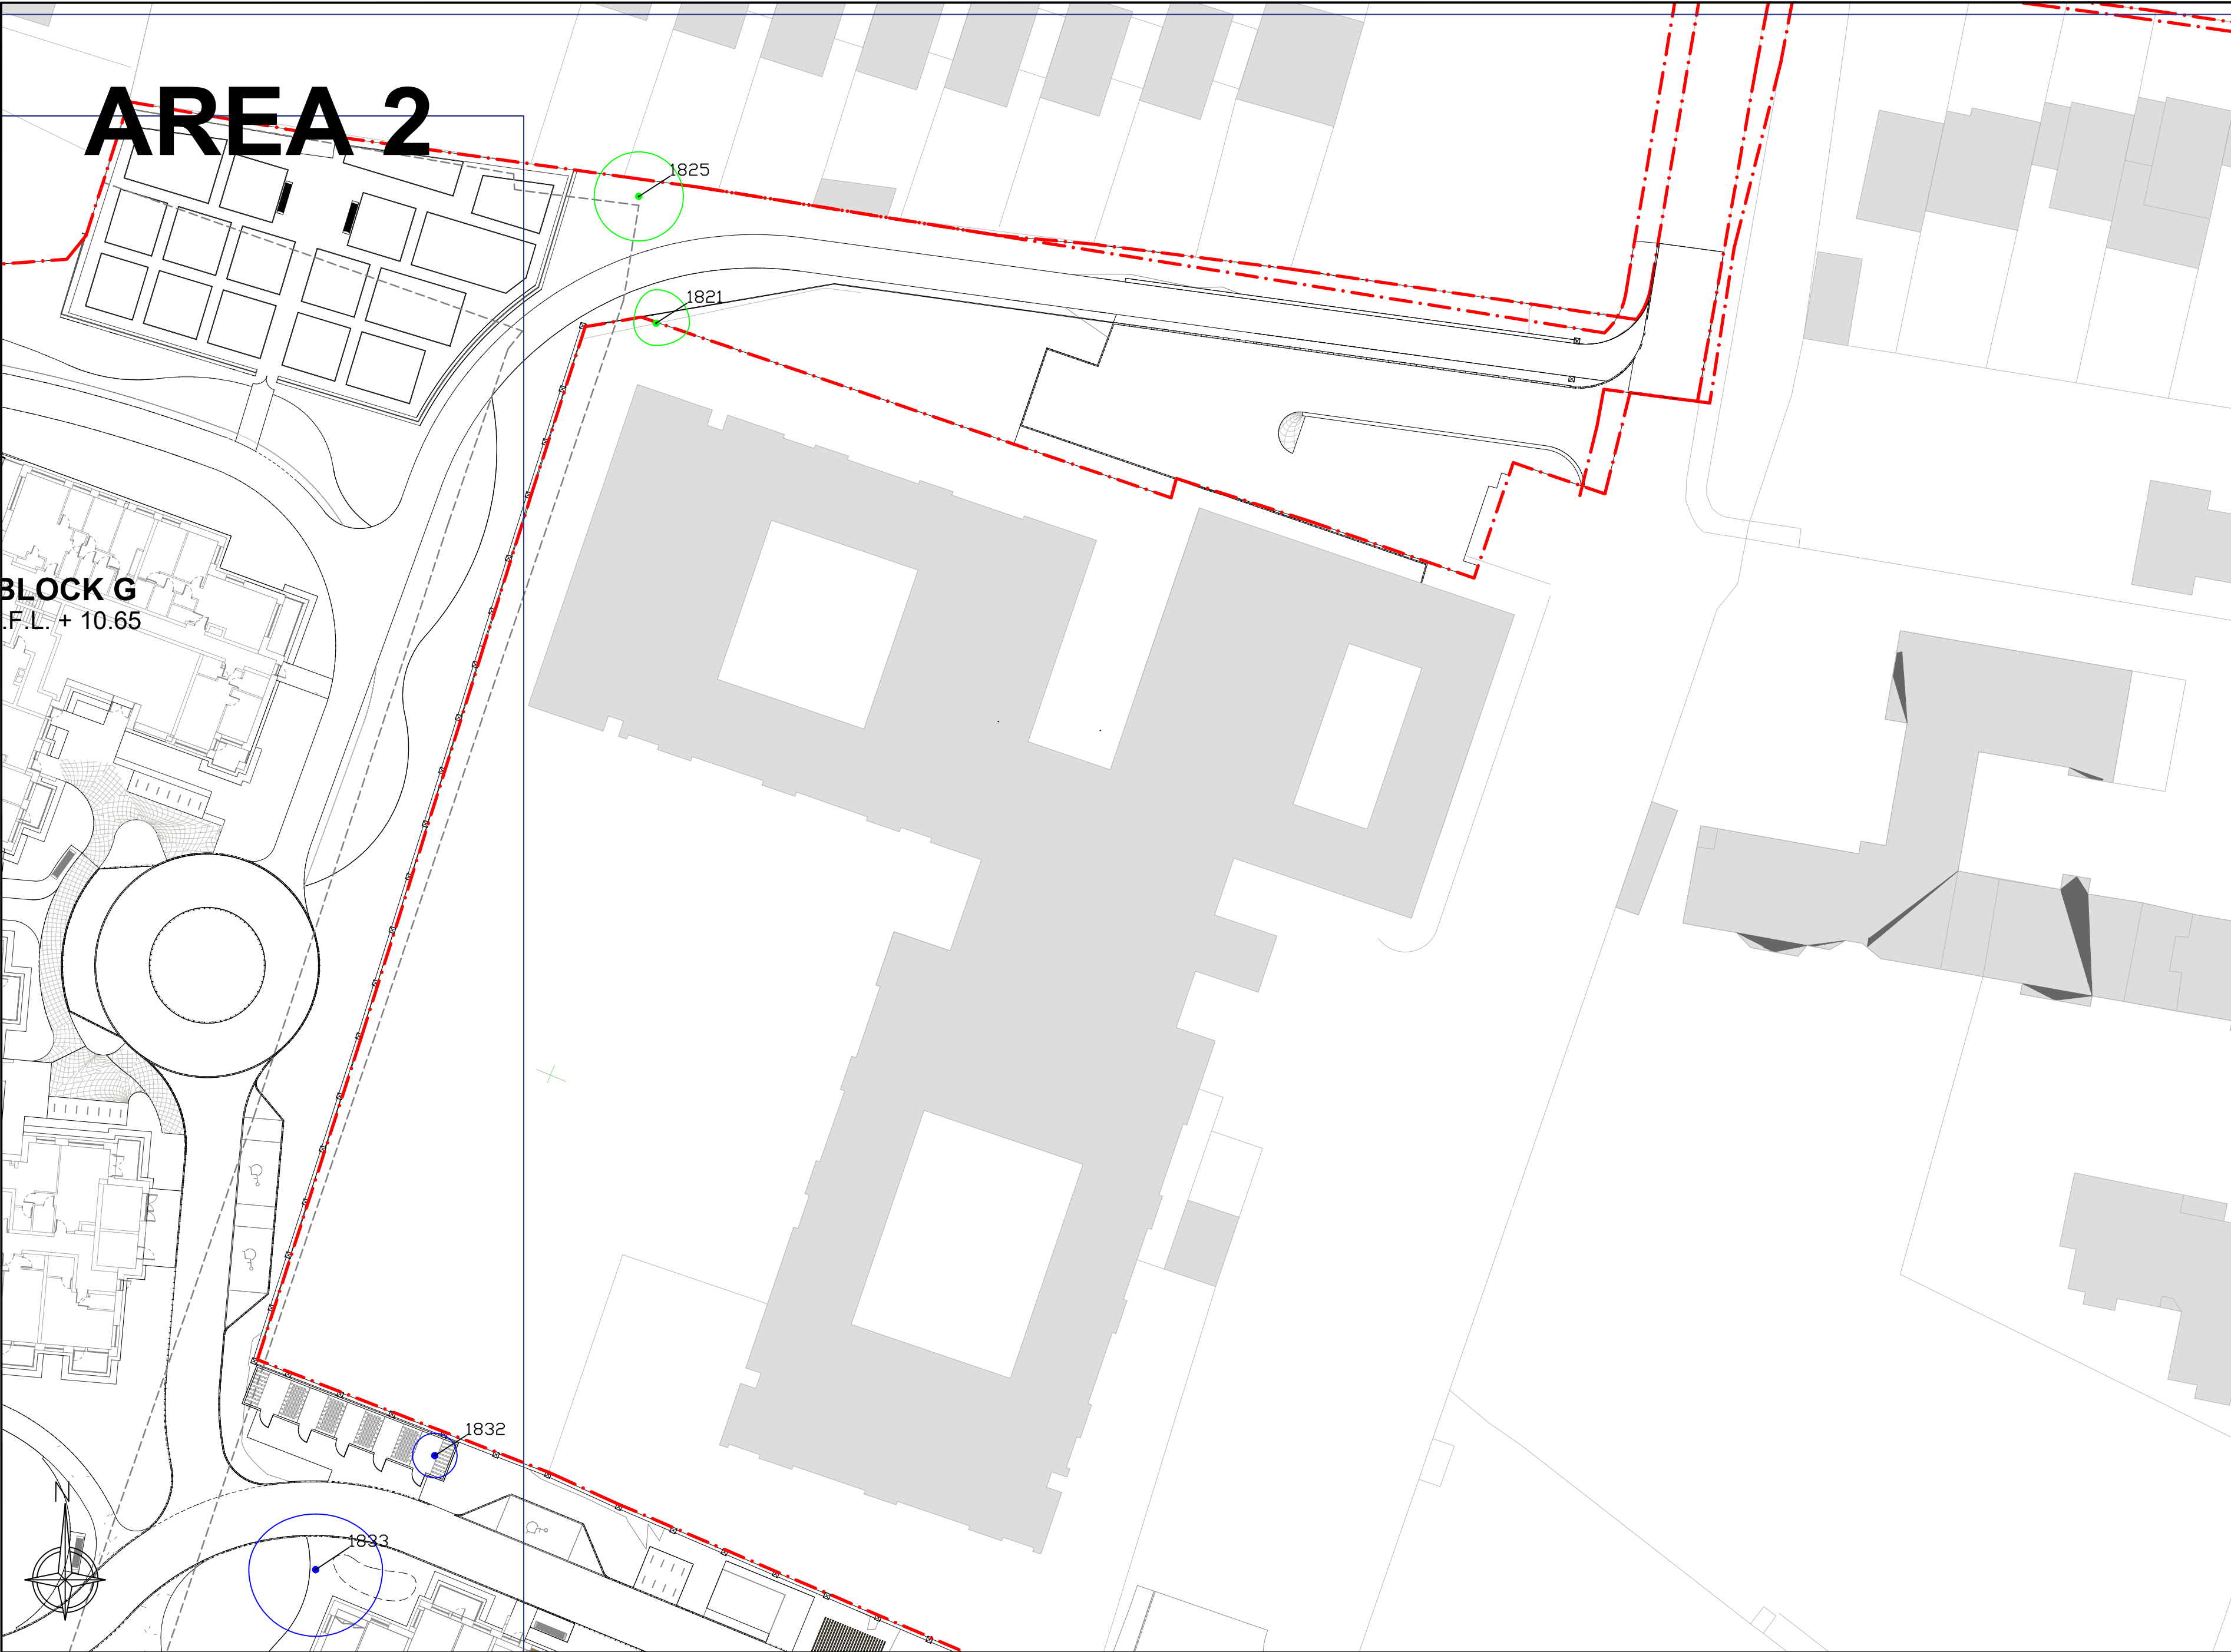

LEGEND

ARBORICULTURAL IMPACT

- TREES TO BE RETAINED
- TREES TO BE REMOVED TO FACILITATE DEVELOPMENT
- CATEGORY U TREES OF VERY LOW VALUE AND QUALITY TO BE REMOVED IN THE INTERESTS OF SOUND ARBORICULTURAL MANAGEMENT
- UNDERGROUND SERVICES
- SITE BOUNDARY

DRAWING TO BE INTERPRETED WITH REFERENCE TO THE ARBORICULTURAL ASSESSMENT AND IMPACT REPORT

CLIENT

St. Vincent's Hospital

REVISIONS

REV	DATE	DESCRIPTION
A	27-02-23	UPDATES TO CAR PARK LAYOUT
B	22-03-23	UPDATED RED LINE

PROJECT:	JOB NO.
St. Vincent's Hospital	TSTV001

DRAWING:	DATE:	SCALE:
ARBORICULTURAL IMPACT (2of5)	22-03-23	1:450 @ A2

DRAWN BY: NIAL MCBRIDE	NMB
	INITIALS


STATUS: Planning	REVISION:
	B

DRAWING NO. 106	
-----------------	--

NOTES
Do Not Scale - Use Figured Dimensions Only.
Not for Construction Purposes unless Specifically Marked.

© THIS DRAWING IS COPYRIGHT OF CMK HORTICULTURE • ARBORICULTURE LTD.

CMK
Hort & Arb Ltd.

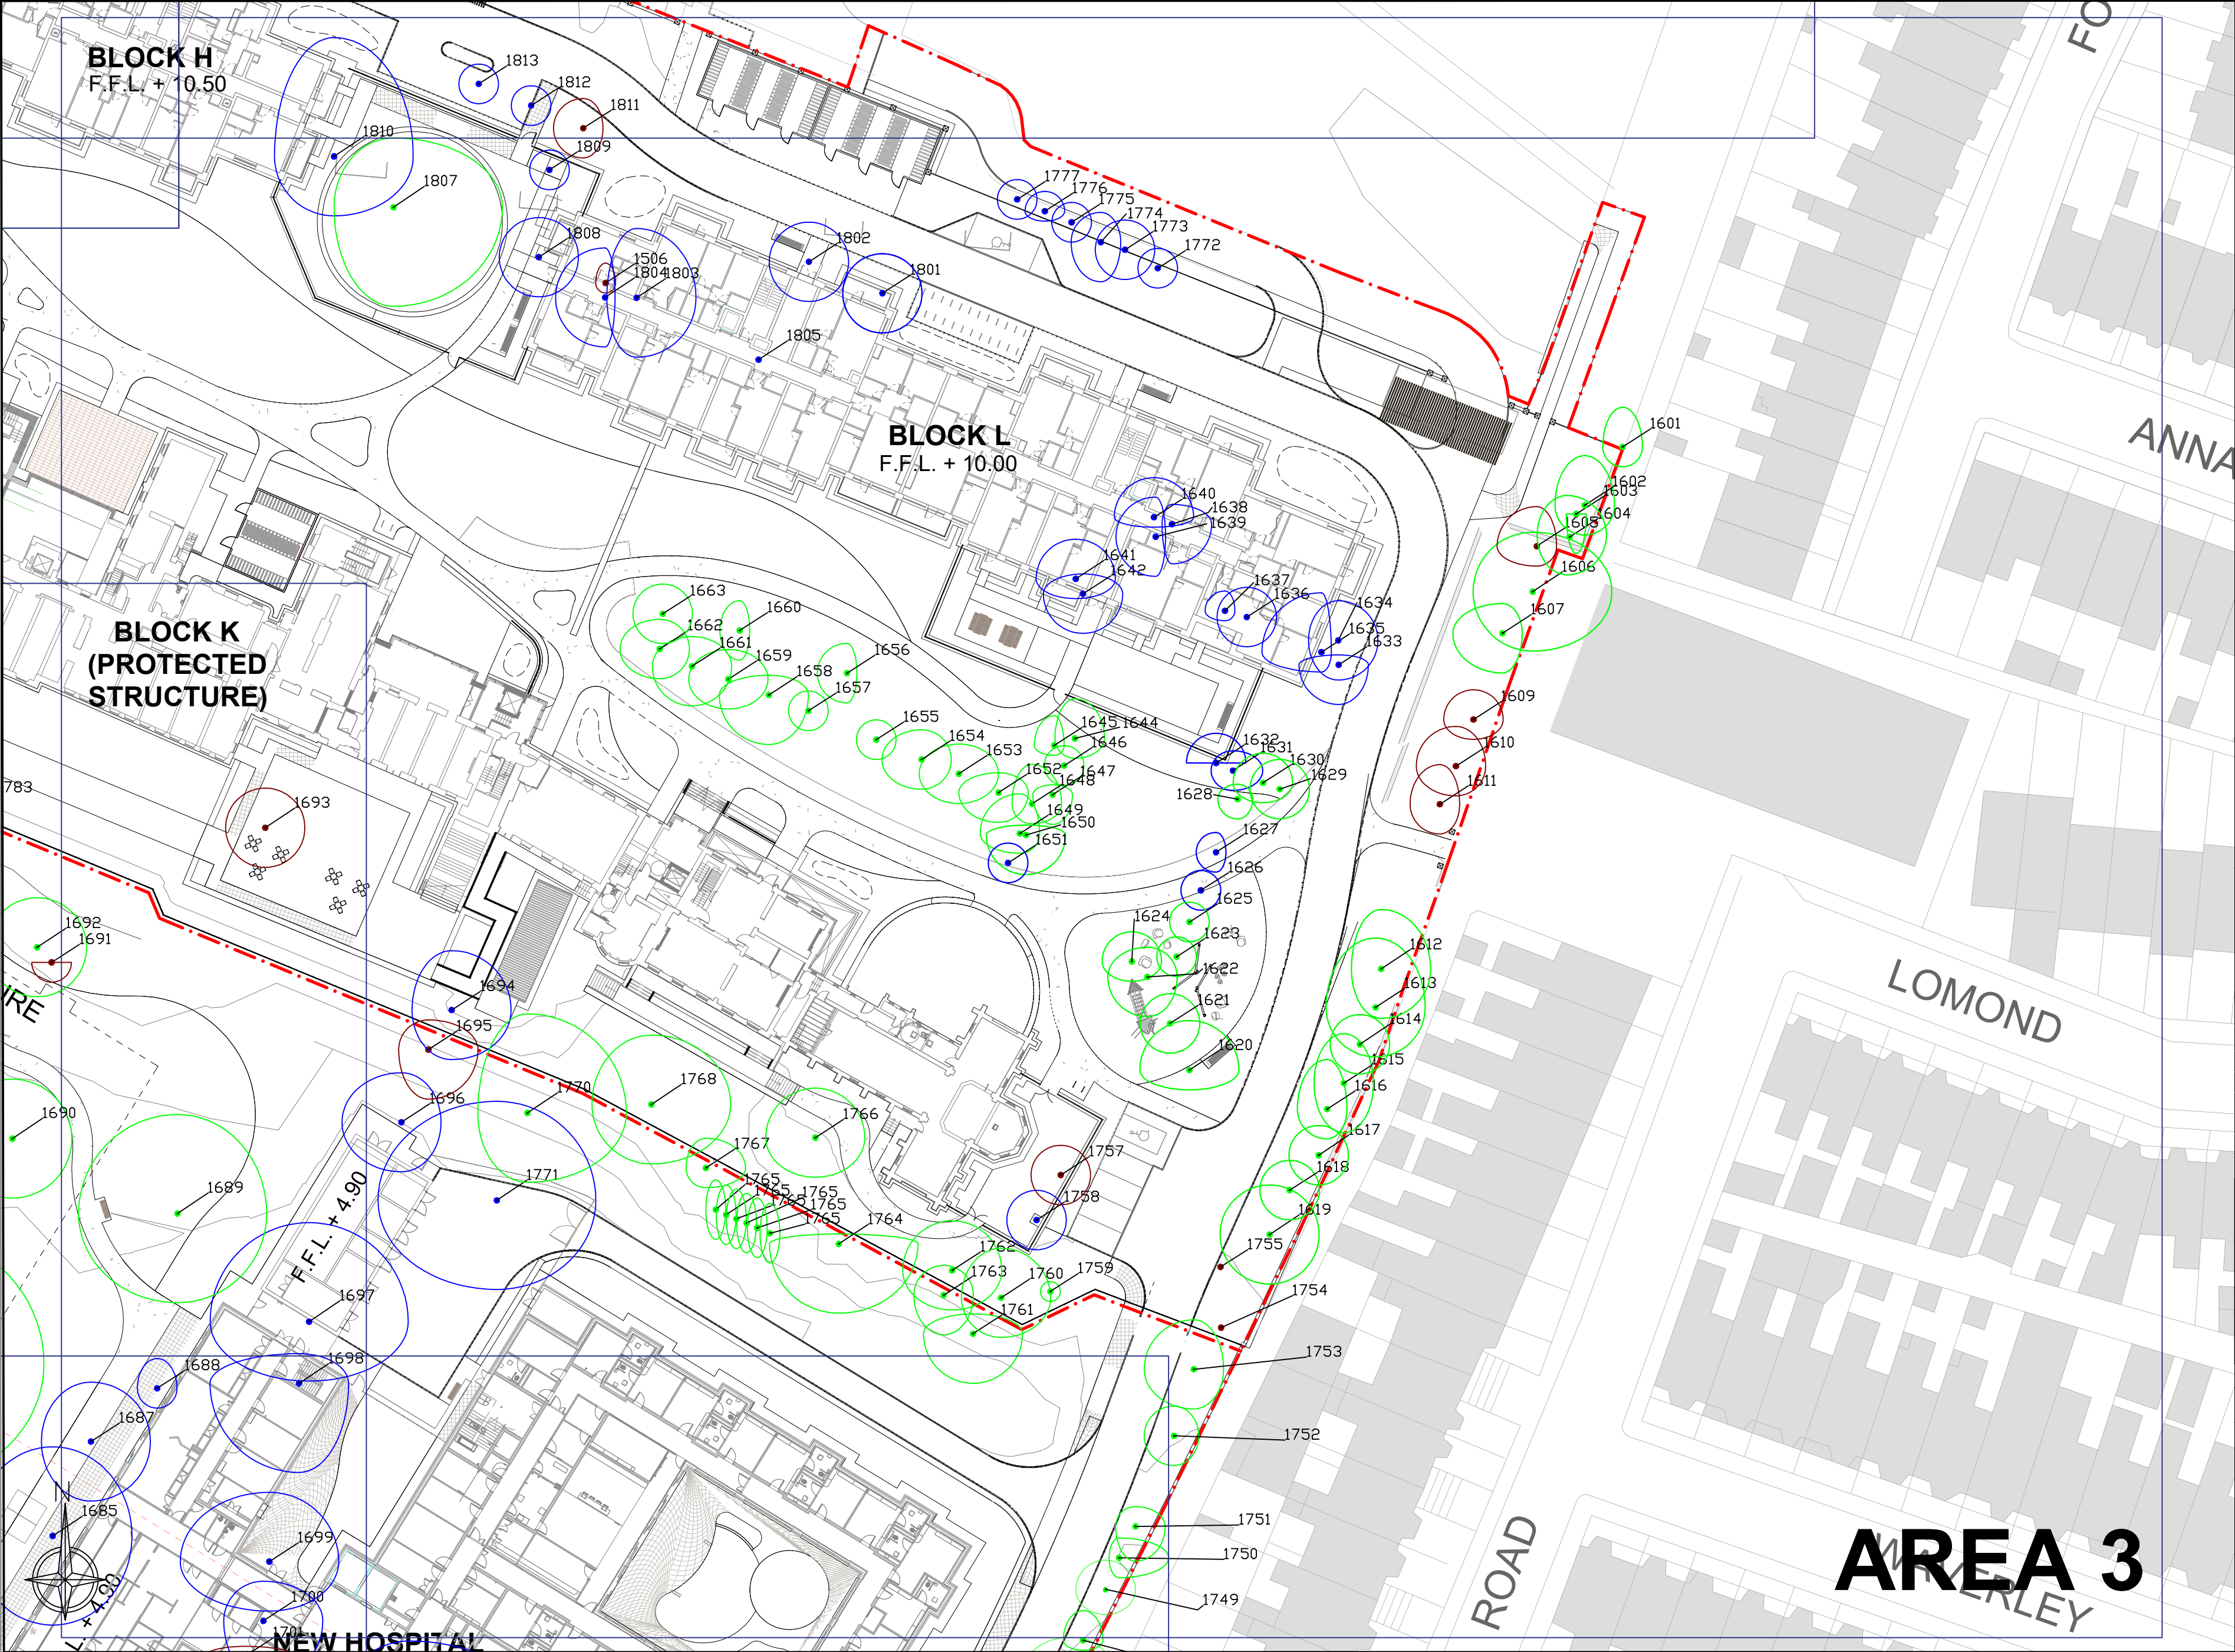

LEGEND

ARBORICULTURAL IMPACT

- Trees to be retained
- Trees to be removed to facilitate development
- Category U trees of very low value and quality to be removed in the interests of sound arboricultural management
- Underground services
- Site boundary

Drawing to be interpreted with reference to the arboricultural assessment and impact report

CLIENT

St. Vincent's Hospital

REVISIONS		
REV	DATE	DESCRIPTION
A	27-02-23	UPDATES TO CAR PARK LAYOUT
B	22-03-23	UPDATED RED LINE

PROJECT: St. Vincent's Hospital		JOB NO. TSTV001
DRAWING: ARBORICULTURAL IMPACT (3of5)	DATE: 22-03-23	SCALE: 1:450 @ A2
DRAWN BY: NIALl MCBRIDE		NMB INITIALS
STATUS: Planning		REVISION: B
DRAWING NO. 107		

NOTES

Do Not Scale. Use Figured Dimensions Only.
Not for Construction. Purposes unless Specifically Marked.


© THIS DRAWING IS COPYRIGHT OF CMK HORTICULTURE • ARBORICULTURE LTD.

CMK

Hort & Arb Ltd.

AREA 3

AREA 4

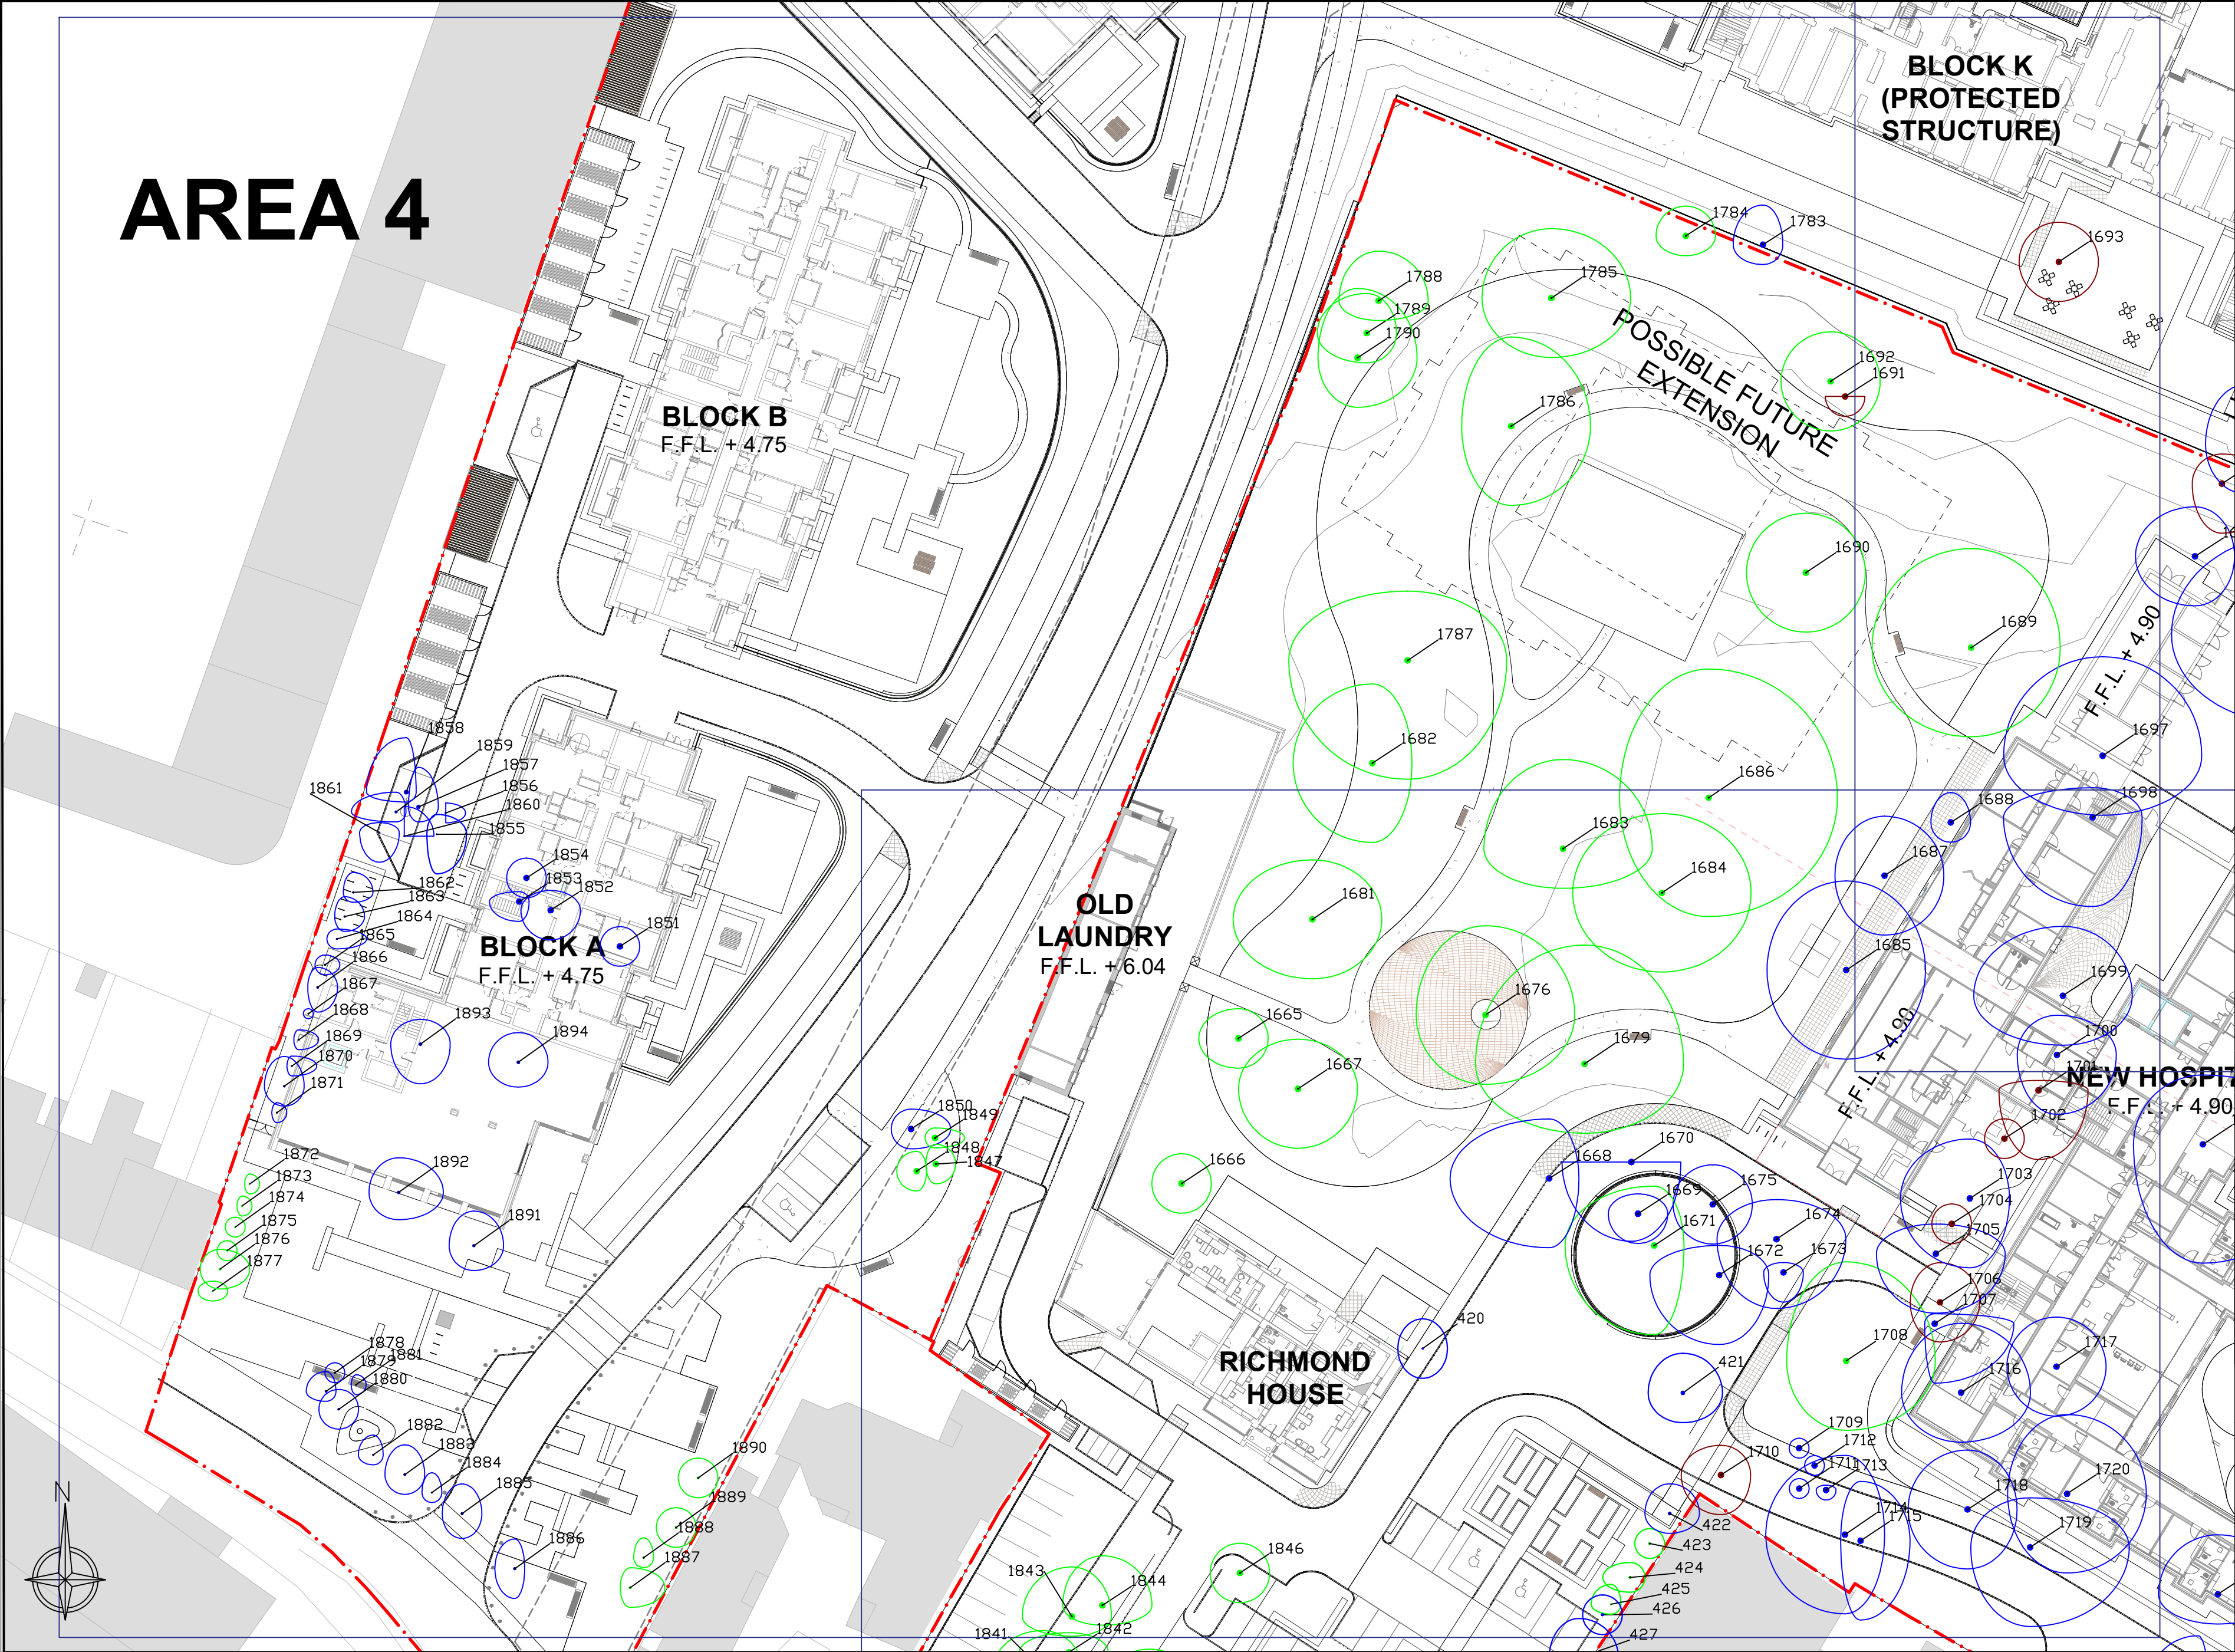

LEGEND

ARBORICULTURAL IMPACT

- TREES TO BE RETAINED
- TREES TO BE REMOVED TO FACILITATE DEVELOPMENT
- CATEGORY U TREES OF VERY LOW VALUE AND QUALITY TO BE REMOVED IN THE INTERESTS OF SOUND ARBORICULTURAL MANAGEMENT
- UNDERGROUND SERVICES
- SITE BOUNDARY

DRAWING TO BE INTERPRETED WITH REFERENCE TO THE ARBORICULTURAL ASSESSMENT AND IMPACT REPORT

CLIENT

St. Vincent's Hospital

REVISIONS

REV	DATE	DESCRIPTION
A	27-02-23	UPDATES TO CAR PARK LAYOUT
B	22-03-23	UPDATED RED LINE

PROJECT:

St. Vincent's Hospital

JOB NO.

TSTV001

DRAWING:

ARBORICULTURAL IMPACT (4 of 5)

DATE:

22-03-23

SCALE:

1:450 @ A2

DRAWN BY:

NIAL MCBRIDE

NMB

INITIALS

STATUS:

Planning

DRAWING NO.

108

REVISION:

B


NOTES

Do Not Scale. Use Figured Dimensions Only.

Not for Construction. Purposes unless Specifically Marked.

© THIS DRAWING IS COPYRIGHT OF CMK HORTICULTURE • ARBORICULTURE LTD.

CMK
Hort & Arb Ltd.

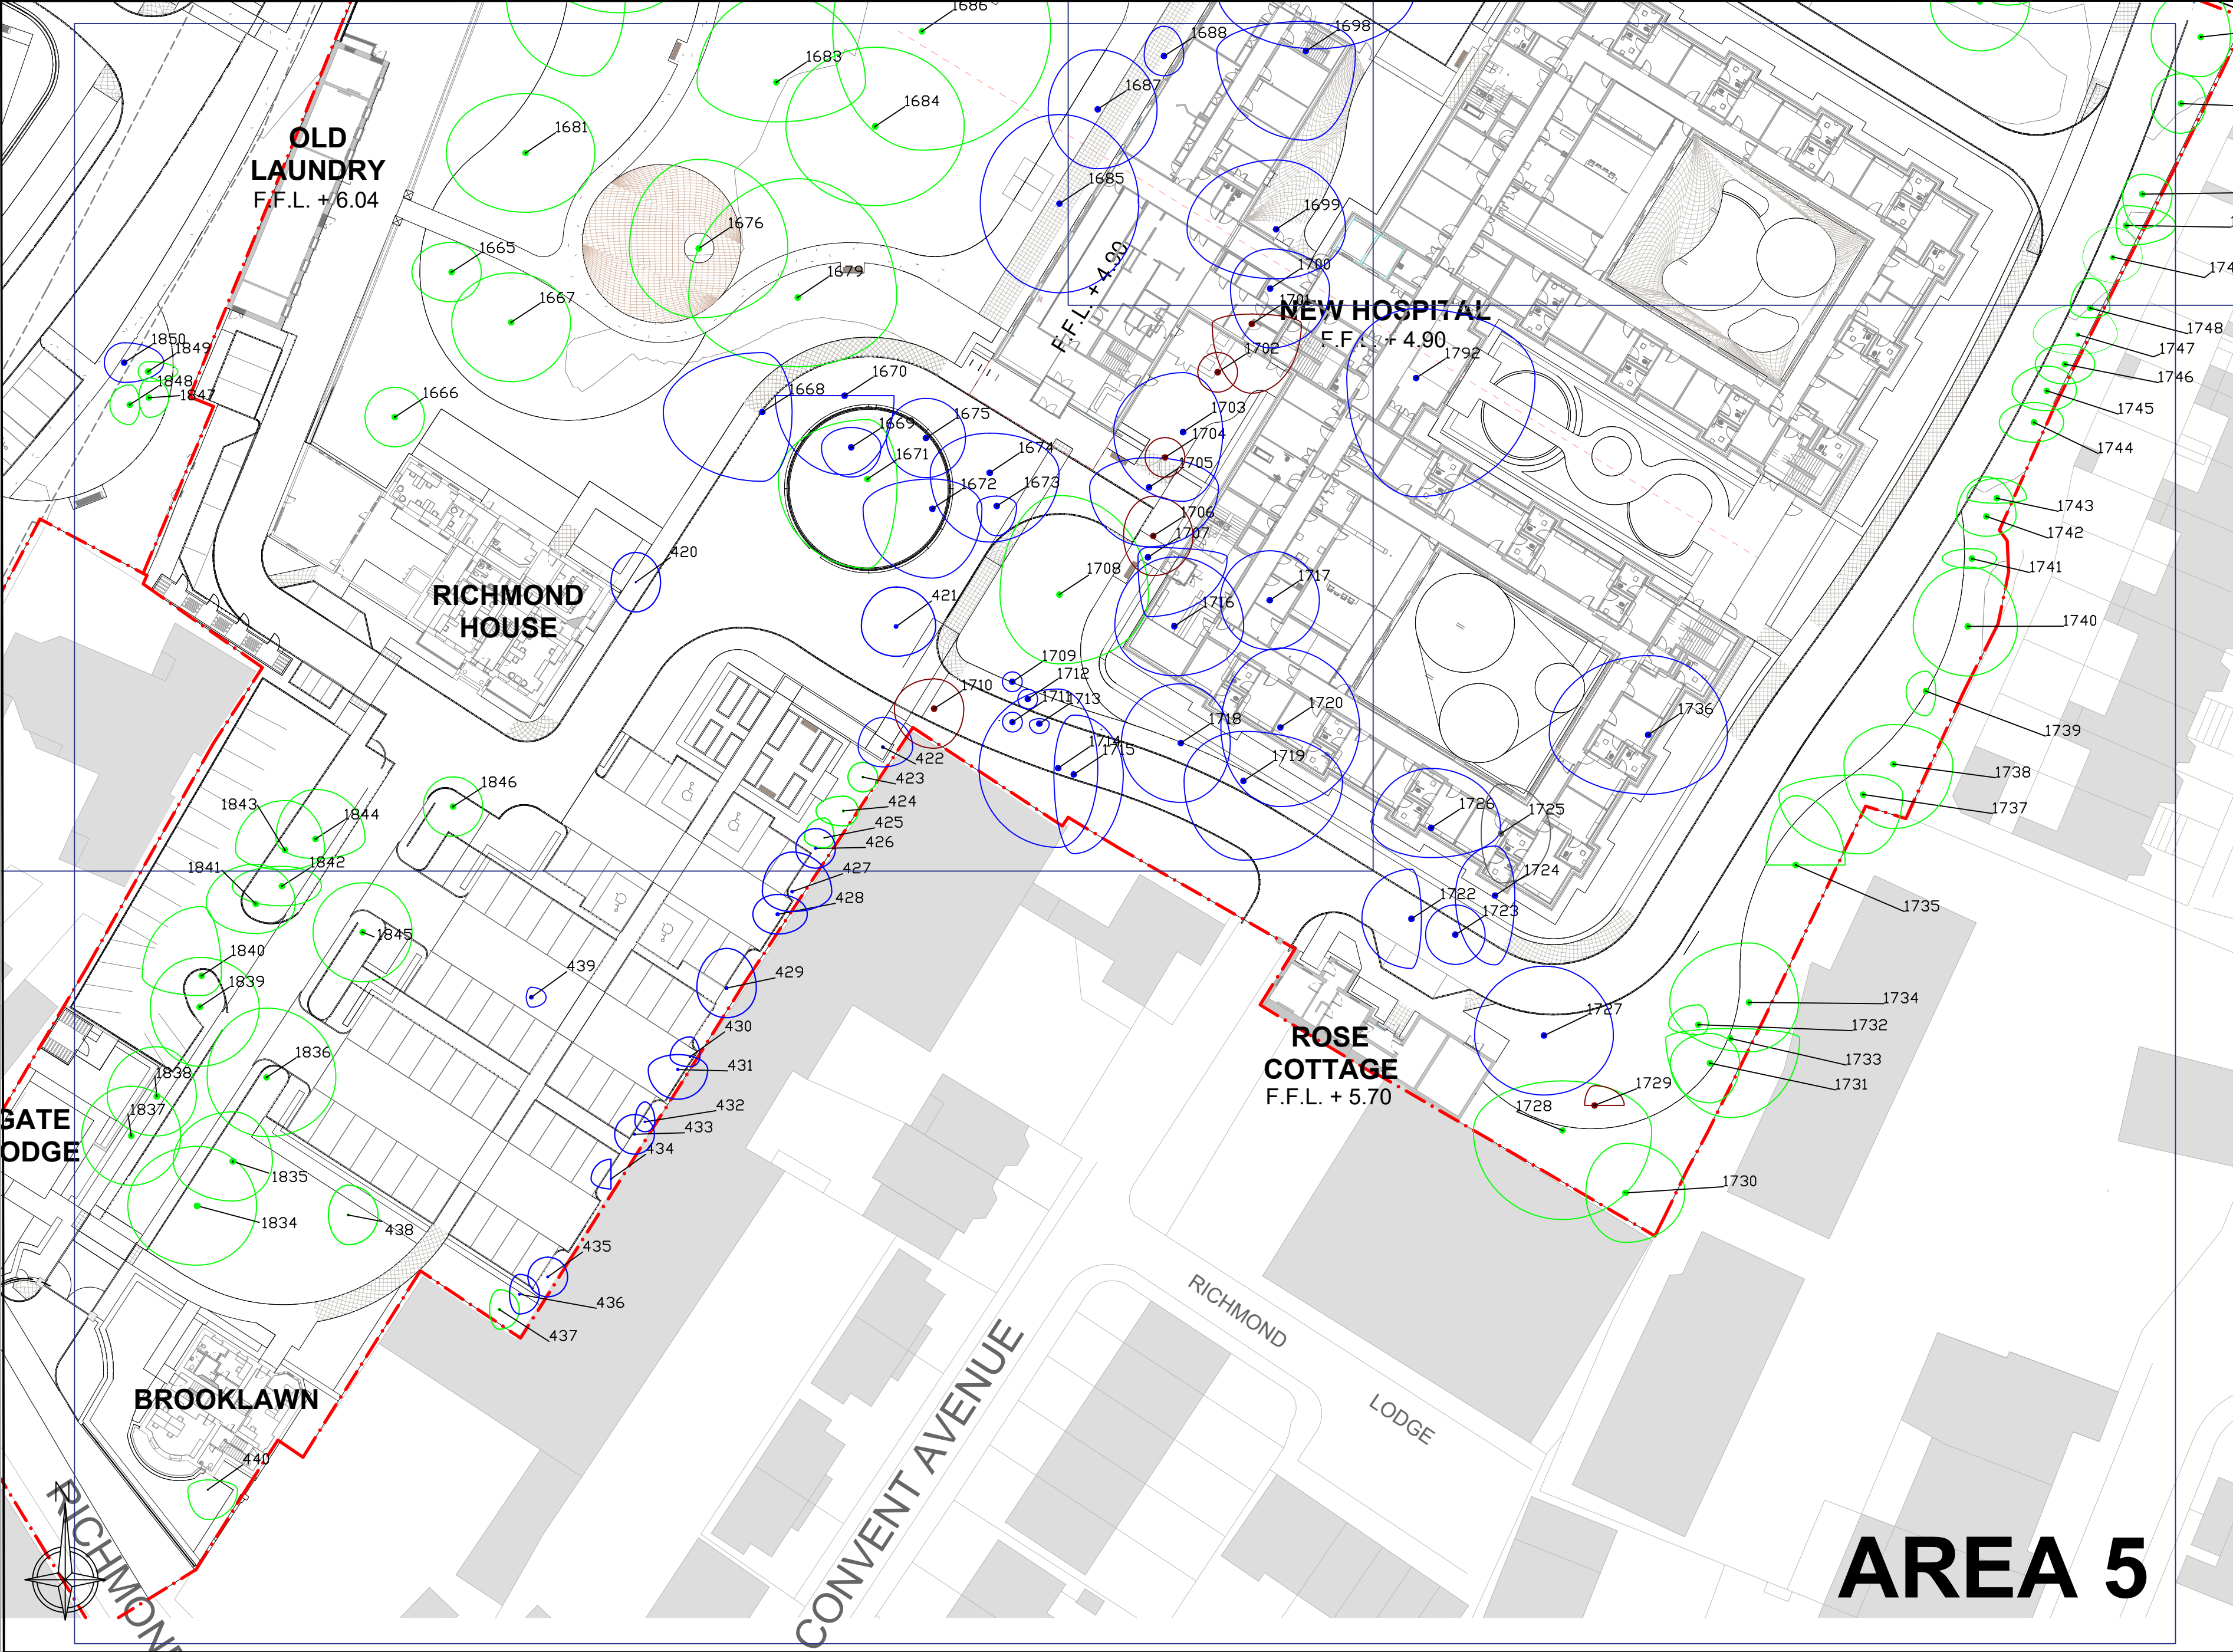

LEGEND

ARBORICULTURAL IMPACT

- TREES TO BE RETAINED
- TREES TO BE REMOVED TO FACILITATE DEVELOPMENT
- CATEGORY U TREES OF VERY LOW VALUE AND QUALITY TO BE REMOVED IN THE INTERESTS OF SOUND ARBORICULTURAL MANAGEMENT
- UNDERGROUND SERVICES
- SITE BOUNDARY

DRAWING TO BE INTERPRETED WITH REFERENCE TO THE ARBORICULTURAL ASSESSMENT AND IMPACT REPORT

CLIENT
St. Vincent's Hospital

REVISIONS		
REV	DATE	DESCRIPTION
A	27-02-23	UPDATES TO CAR PARK LAYOUT
B	22-03-23	UPDATED RED LINE

PROJECT: St. Vincent's Hospital		JOB NO. TSTV001
DRAWING: ARBORICULTURAL IMPACT (5of5)	DATE: 22-03-23	SCALE: 1:450 @ A2
DRAWN BY: NIALL MCBRIDE		NMB INITIALS
STATUS: Planning		REVISION: B
DRAWING NO. 109		

NOTES
Do Not Scale. Use Figured Dimensions Only.
Not for Construction Purposes unless Specifically Marked.
© THIS DRAWING IS COPYRIGHT OF CMK HORTICULTURE • ARBORICULTURE LTD.