



LEGEND

HISTORIC TREES IMPACT

- TREES TO BE RETAINED
- TREES TO BE REMOVED TO FACILITATE DEVELOPMENT
- CATEGORY U TREES OF VERY LOW VALUE AND QUALITY TO BE REMOVED IN THE INTERESTS OF SOUND HISTORIC TREES MANAGEMENT

UNDERGROUND SERVICES

SITE BOUNDARY

DRAWING TO BE INTERPRETED WITH REFERENCE TO THE HISTORIC TREES ASSESSMENT AND IMPACT REPORT

CLIENT

St. Vincent's Hospital


REVISIONS

REV	DATE	DESCRIPTION

PROJECT: St. Vincent's Hospital		JOB NO. TSTV001
DRAWING: HISTORIC TREE IMPACTS (KEYPLAN)	DATE: 16-12-22	SCALE: AS SHOWN @ A2
DRAWN BY: NIAL MCBRIDE		NMB INITIALS
STATUS: Planning		REVISION.
DRAWING NO. 119		

NOTES
Do Not Scale. Use Figured Dimensions Only.
Not for Construction Purposes unless Specifically Marked.
© THIS DRAWING IS COPYRIGHT OF CMK HORTICULTURE + ARBORCULTURE LTD.


CMK
Hort & Arb Ltd.

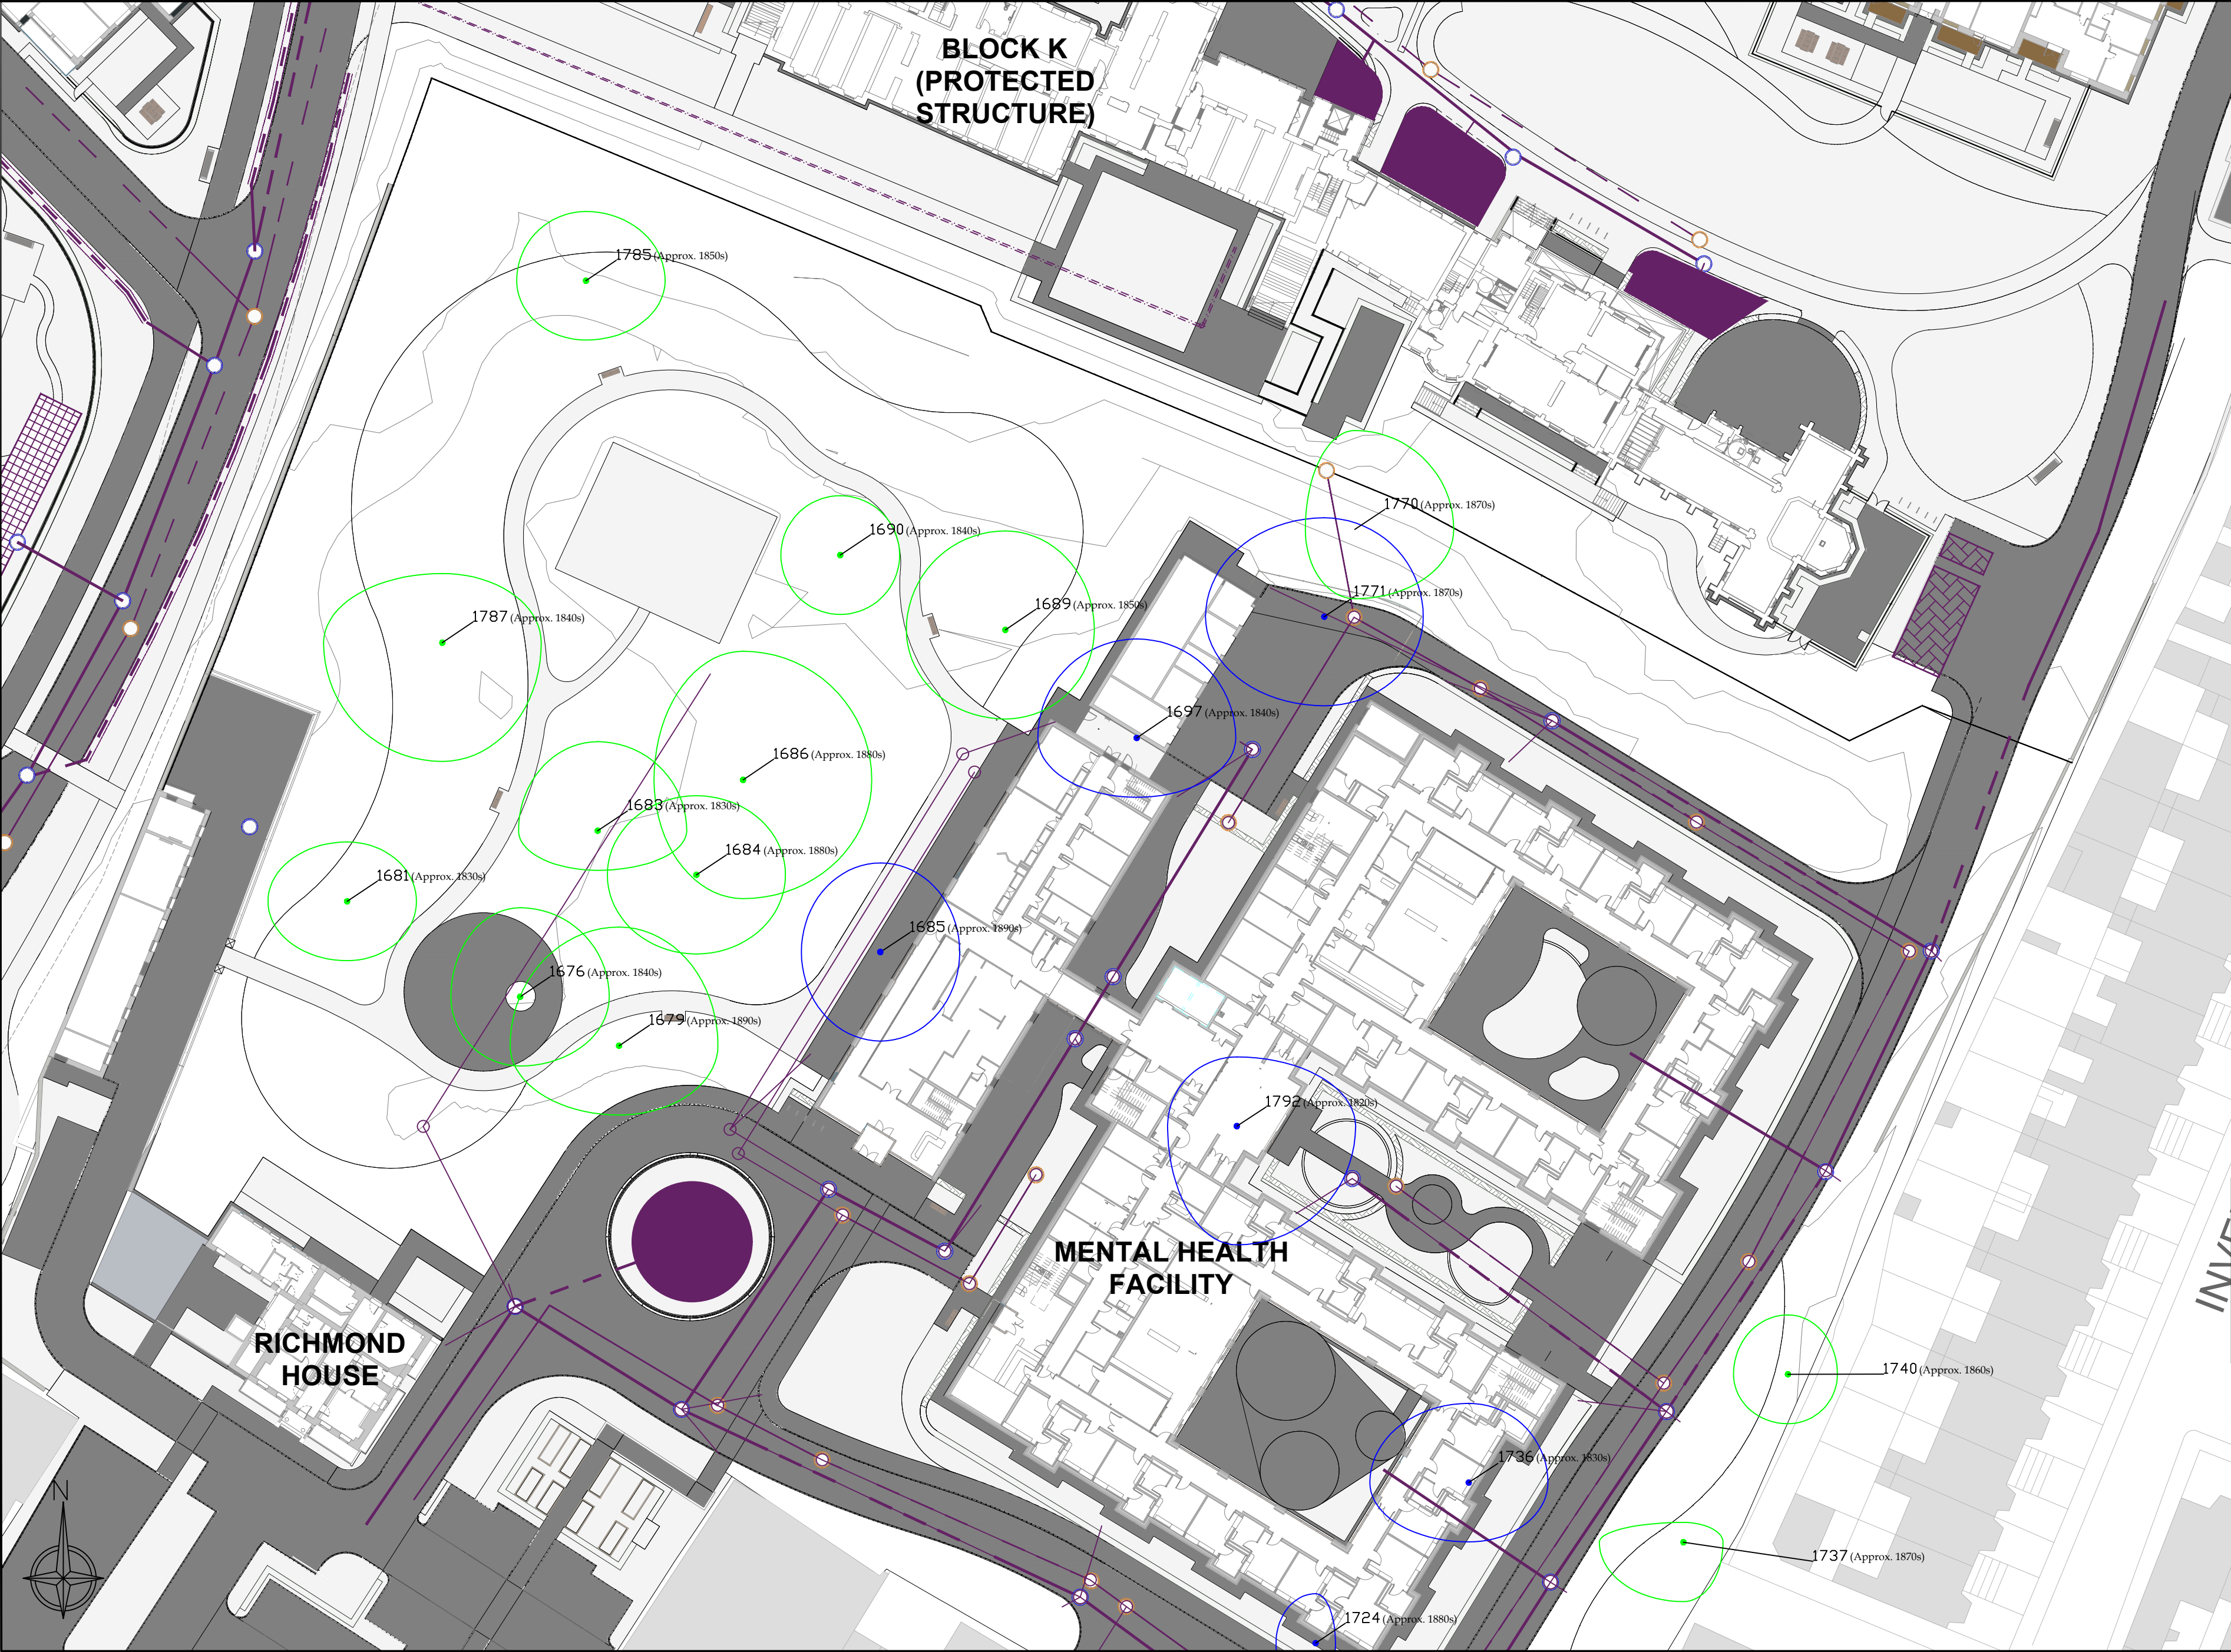

LEGEND

- HISTORIC TREES
- TREES PLANTED IN THE 20TH CENTURY AND AFTER
- TREES OF VERY LOW QUALITY AND VALUE RECOMMENDED FOR REMOVAL
- SITE BOUNDARY

Drawing to be interpreted with reference to Tree Survey document

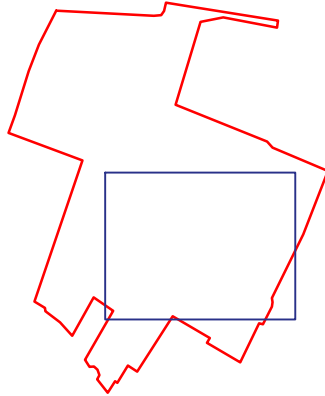


CLIENT
St. Vincent's Hospital

REVISIONS		
REV	DATE	DESCRIPTION

PROJECT: St. Vincent's Hospital		JOB NO. TSTV001
DRAWING: HISTORIC TREE IMPACTS (1 of 2)	DATE: 16-12-22	SCALE: 1:450 @ A2
DRAWN BY: NIALl MCBRIDE		NMB INITIALS
STATUS: Planning		REVISION.
DRAWING NO. 120		

NOTES
Do Not Scale. Use Figured Dimensions Only.
Not for Construction Purposes unless Specifically Marked.
© THIS DRAWING IS COPYRIGHT OF CMK HORTICULTURE • ARBORCULTURE LTD.


CMK
Hort & Arb Ltd.

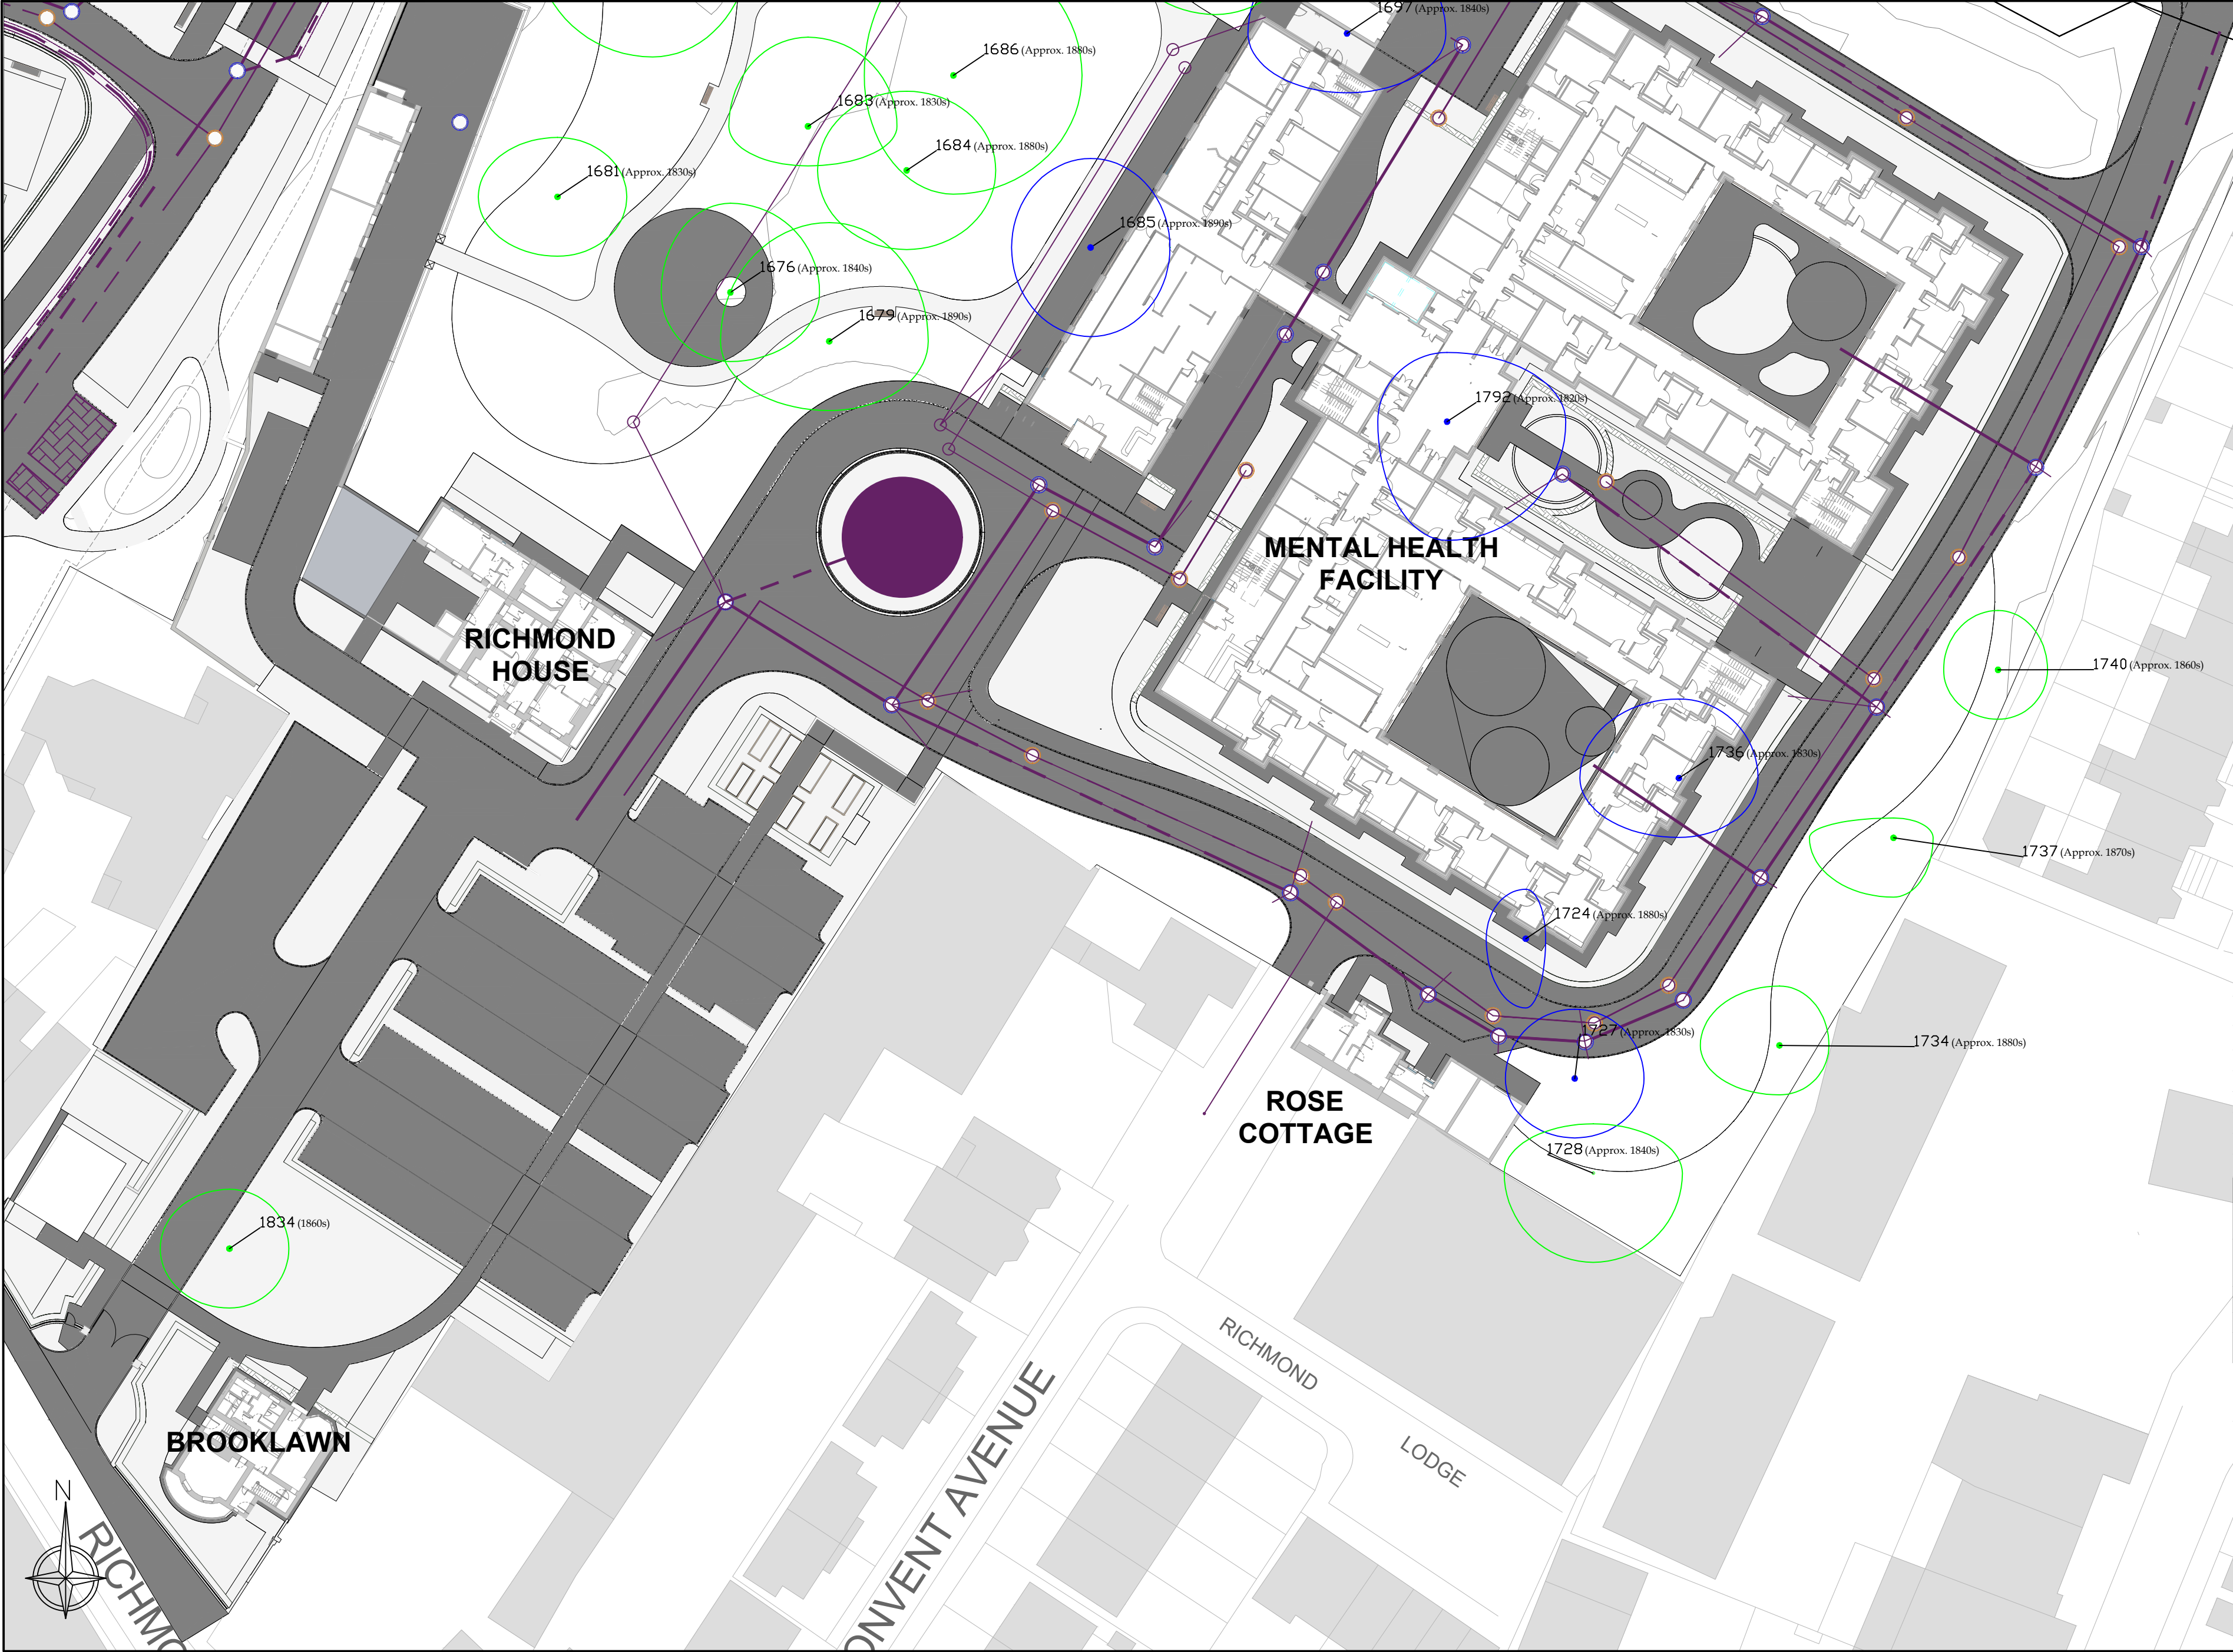

LEGEND

- HISTORIC TREES
- TREES PLANTED IN THE 20TH CENTURY AND AFTER
- TREES OF VERY LOW QUALITY AND VALUE RECOMMENDED FOR REMOVAL
- SITE BOUNDARY

Drawing to be interpreted with reference to Tree Survey document

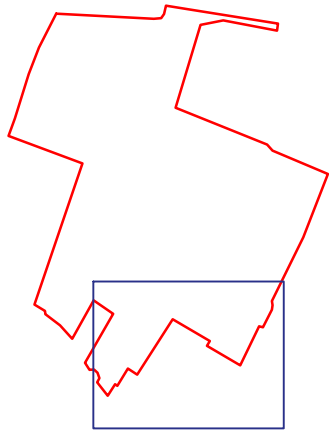

CLIENT
St. Vincent's Hospital

REVISIONS		
REV	DATE	DESCRIPTION

PROJECT: St. Vincent's Hospital		JOB NO. TSTV001
DRAWING: HISTORIC TREE IMPACTS (2of2)	DATE: 16-12-22	SCALE: 1:450 @ A2
DRAWN BY: NIALl MCBRIDE		NMB INITIALS
STATUS: Planning		REVISION.
DRAWING NO. 121		

NOTES
Do Not Scale. Use Figured Dimensions Only.
Not for Construction Purposes unless Specifically Marked.
© THIS DRAWING IS COPYRIGHT OF CMK HORTICULTURE • ARBORCULTURE LTD.

CMK
Hort & Arb Ltd.