


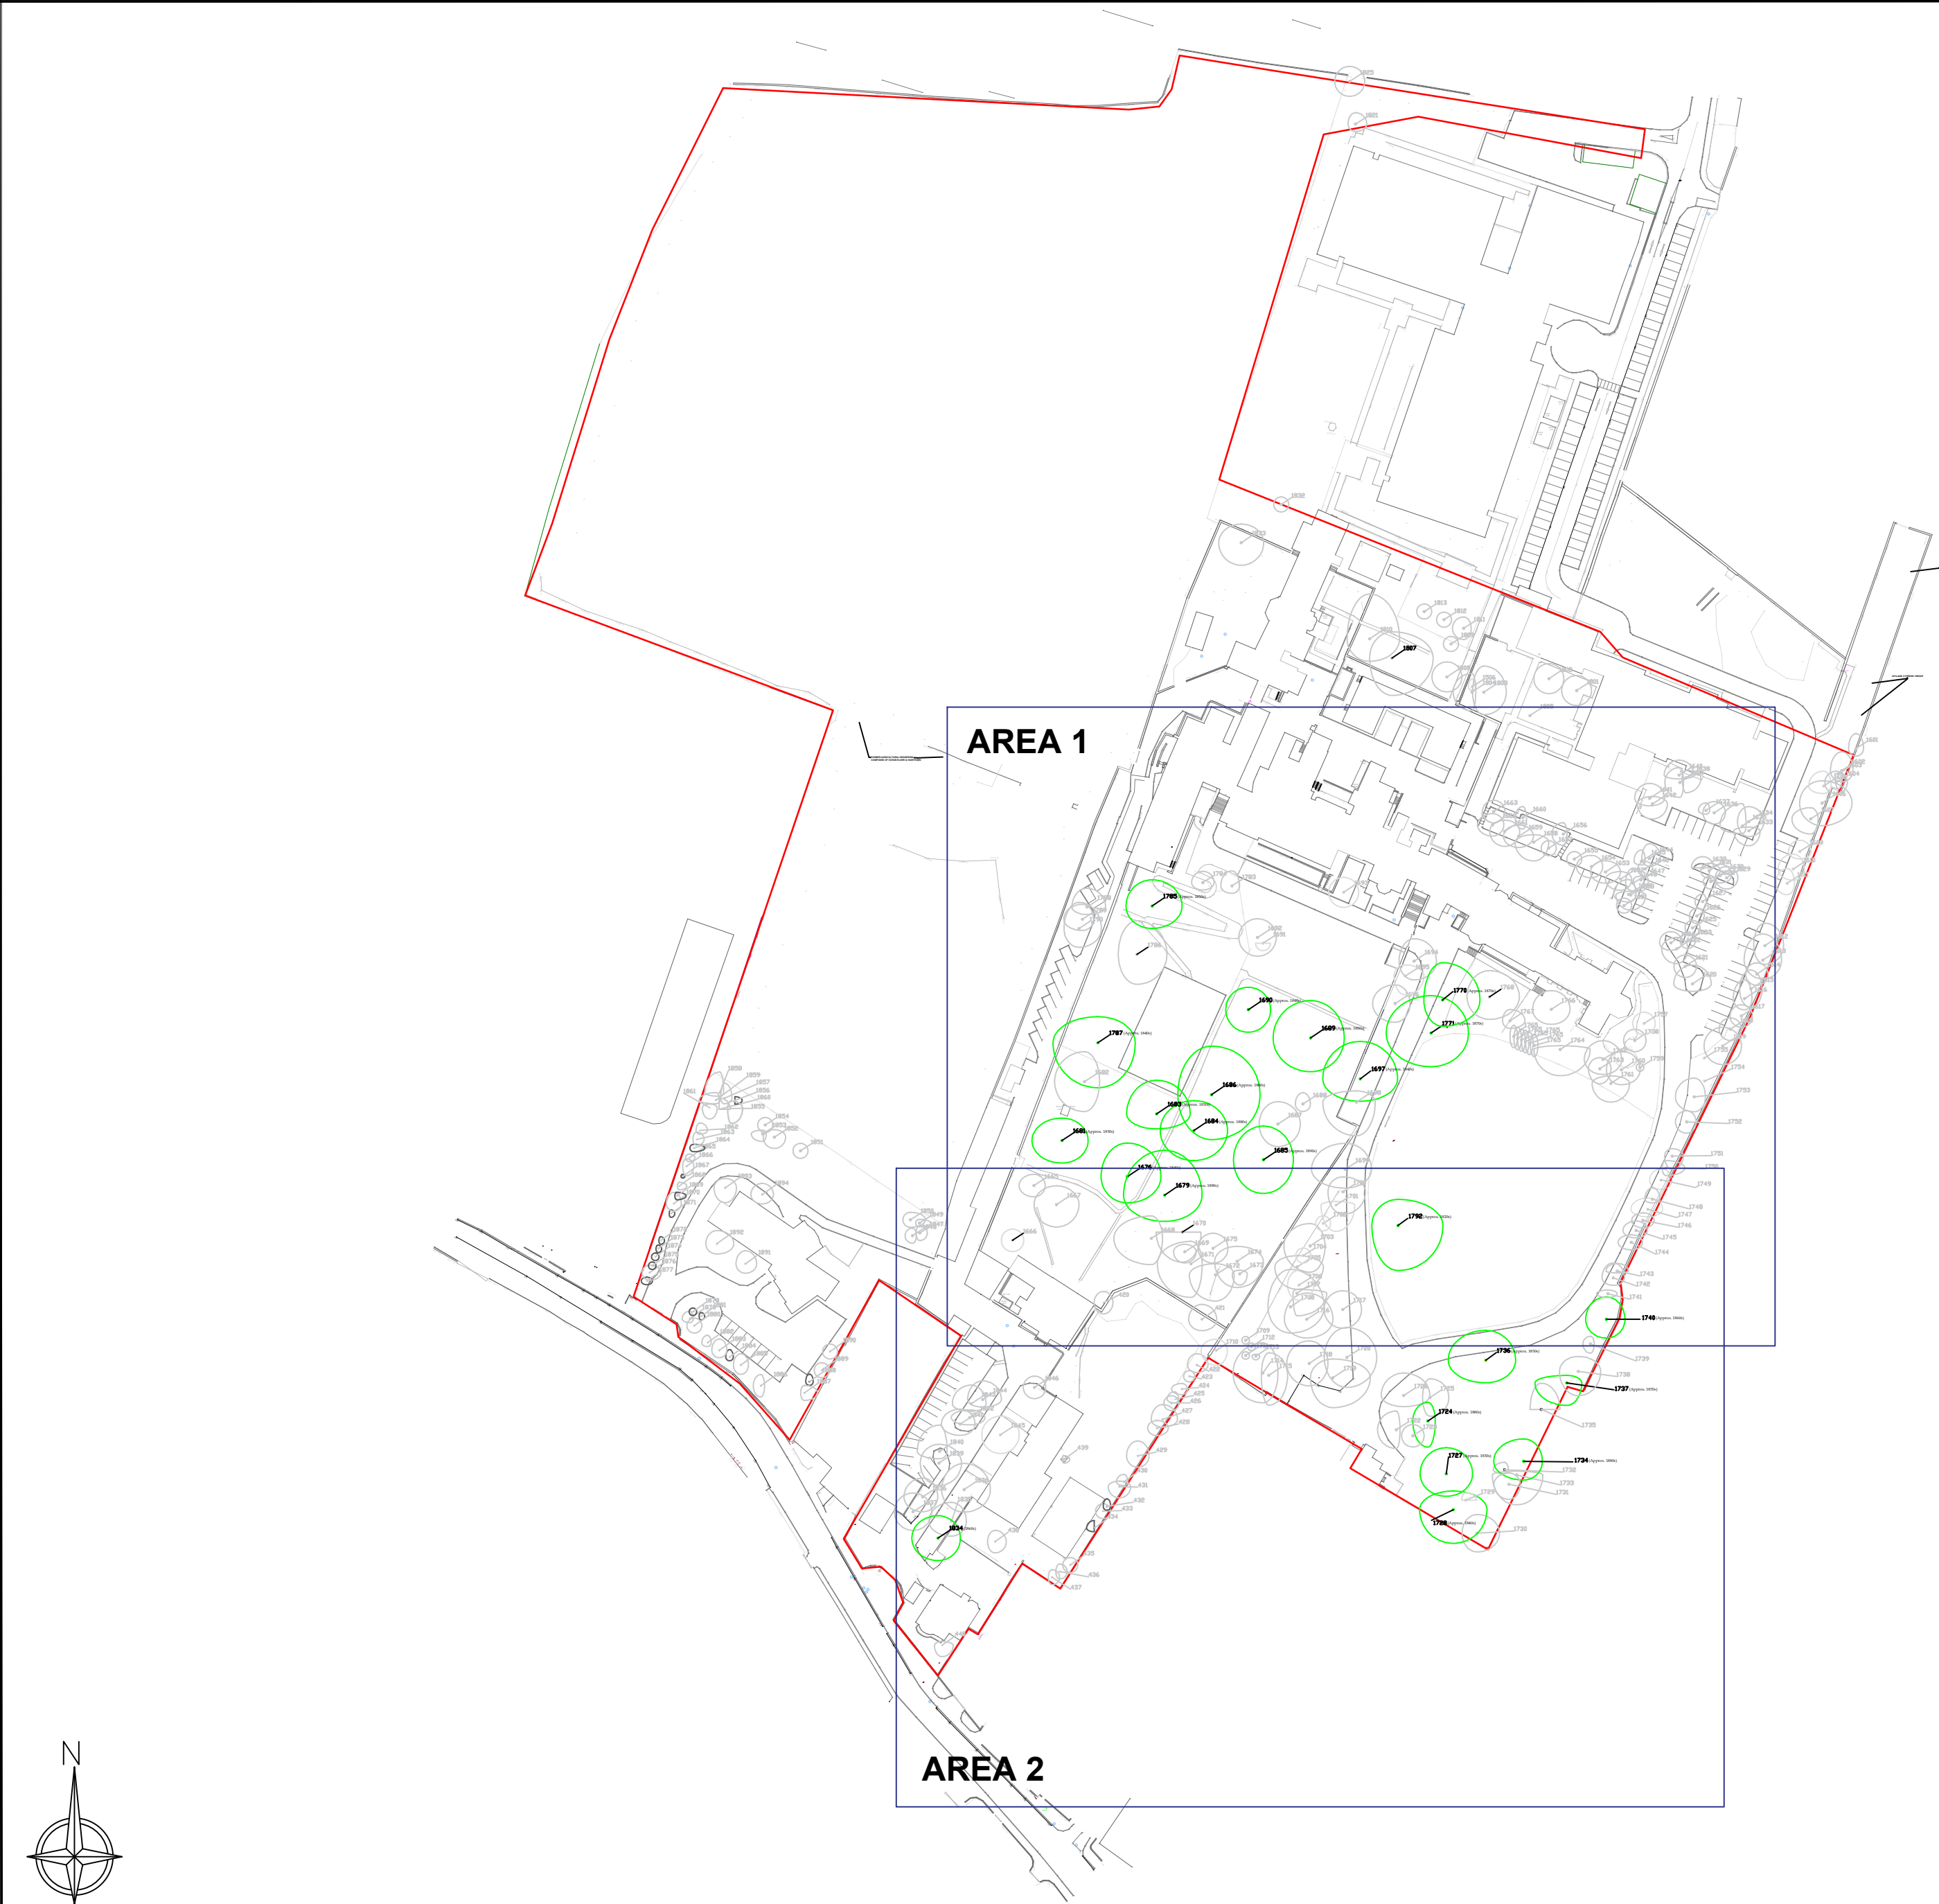

LEGEND

-  HISTORIC TREES
-  TREES PLANTED IN THE 20TH CENTURY AND AFTER
-  TREES OF VERY LOW QUALITY AND VALUE RECOMMENDED FOR REMOVAL
-  SITE BOUNDARY

Drawing to be interpreted with reference to Tree Survey document

CLIENT

St. Vincent's Hospital

REVISIONS

REV	DATE	DESCRIPTION

PROJECT: St. Vincent's Hospital		JOB NO. TSTV001
DRAWING: HISTORIC TREE SURVEY (KEYPLAN)	DATE: 16-12-22	SCALE: 1:450 @ A2
DRAWN BY: NIAL MCBRIDE		NMB INITIALS
STATUS: Planning		REVISION. -
DRAWING NO. 116		

NOTES
Do Not Scale. Use Figured Dimensions Only.
Not for Construction Purposes unless Specifically Marked.
© THIS DRAWING IS COPYRIGHT OF CMK HORTICULTURE • ARBORCULTURE LTD.


CMK
Hort & Arb Ltd.



LEGEND

- HISTORIC TREES
- TREES PLANTED IN THE 20TH CENTURY AND AFTER
- TREES OF VERY LOW QUALITY AND VALUE RECOMMENDED FOR REMOVAL
- SITE BOUNDARY

Drawing to be interpreted with reference to Tree Survey document

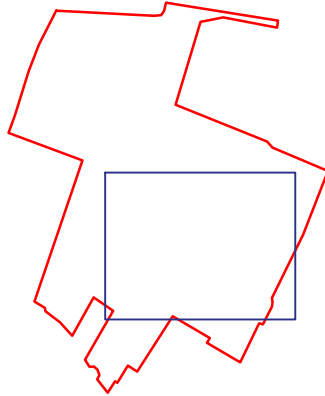

CLIENT

St. Vinect's Hospital


REVISIONS

REV	DATE	DESCRIPTION

PROJECT: St. Vincent's Hospital		JOB NO. TSTV001
DRAWING: HISTORIC TREE SURVEY (1 of 2)	DATE: 16-12-22	SCALE: 1:450 @ A2
DRAWN BY: NIALl MCBRIDE		NMB INITIALS
STATUS: Planning		REVISION.
DRAWING NO. 117		

NOTES
Do Not Scale. Use Figured Dimensions Only.
Not for Construction Purposes unless Specifically Marked.
© THIS DRAWING IS COPYRIGHT OF CMK HORTICULTURE • ARBORCULTURE LTD.


CMK
Hort & Arb Ltd.

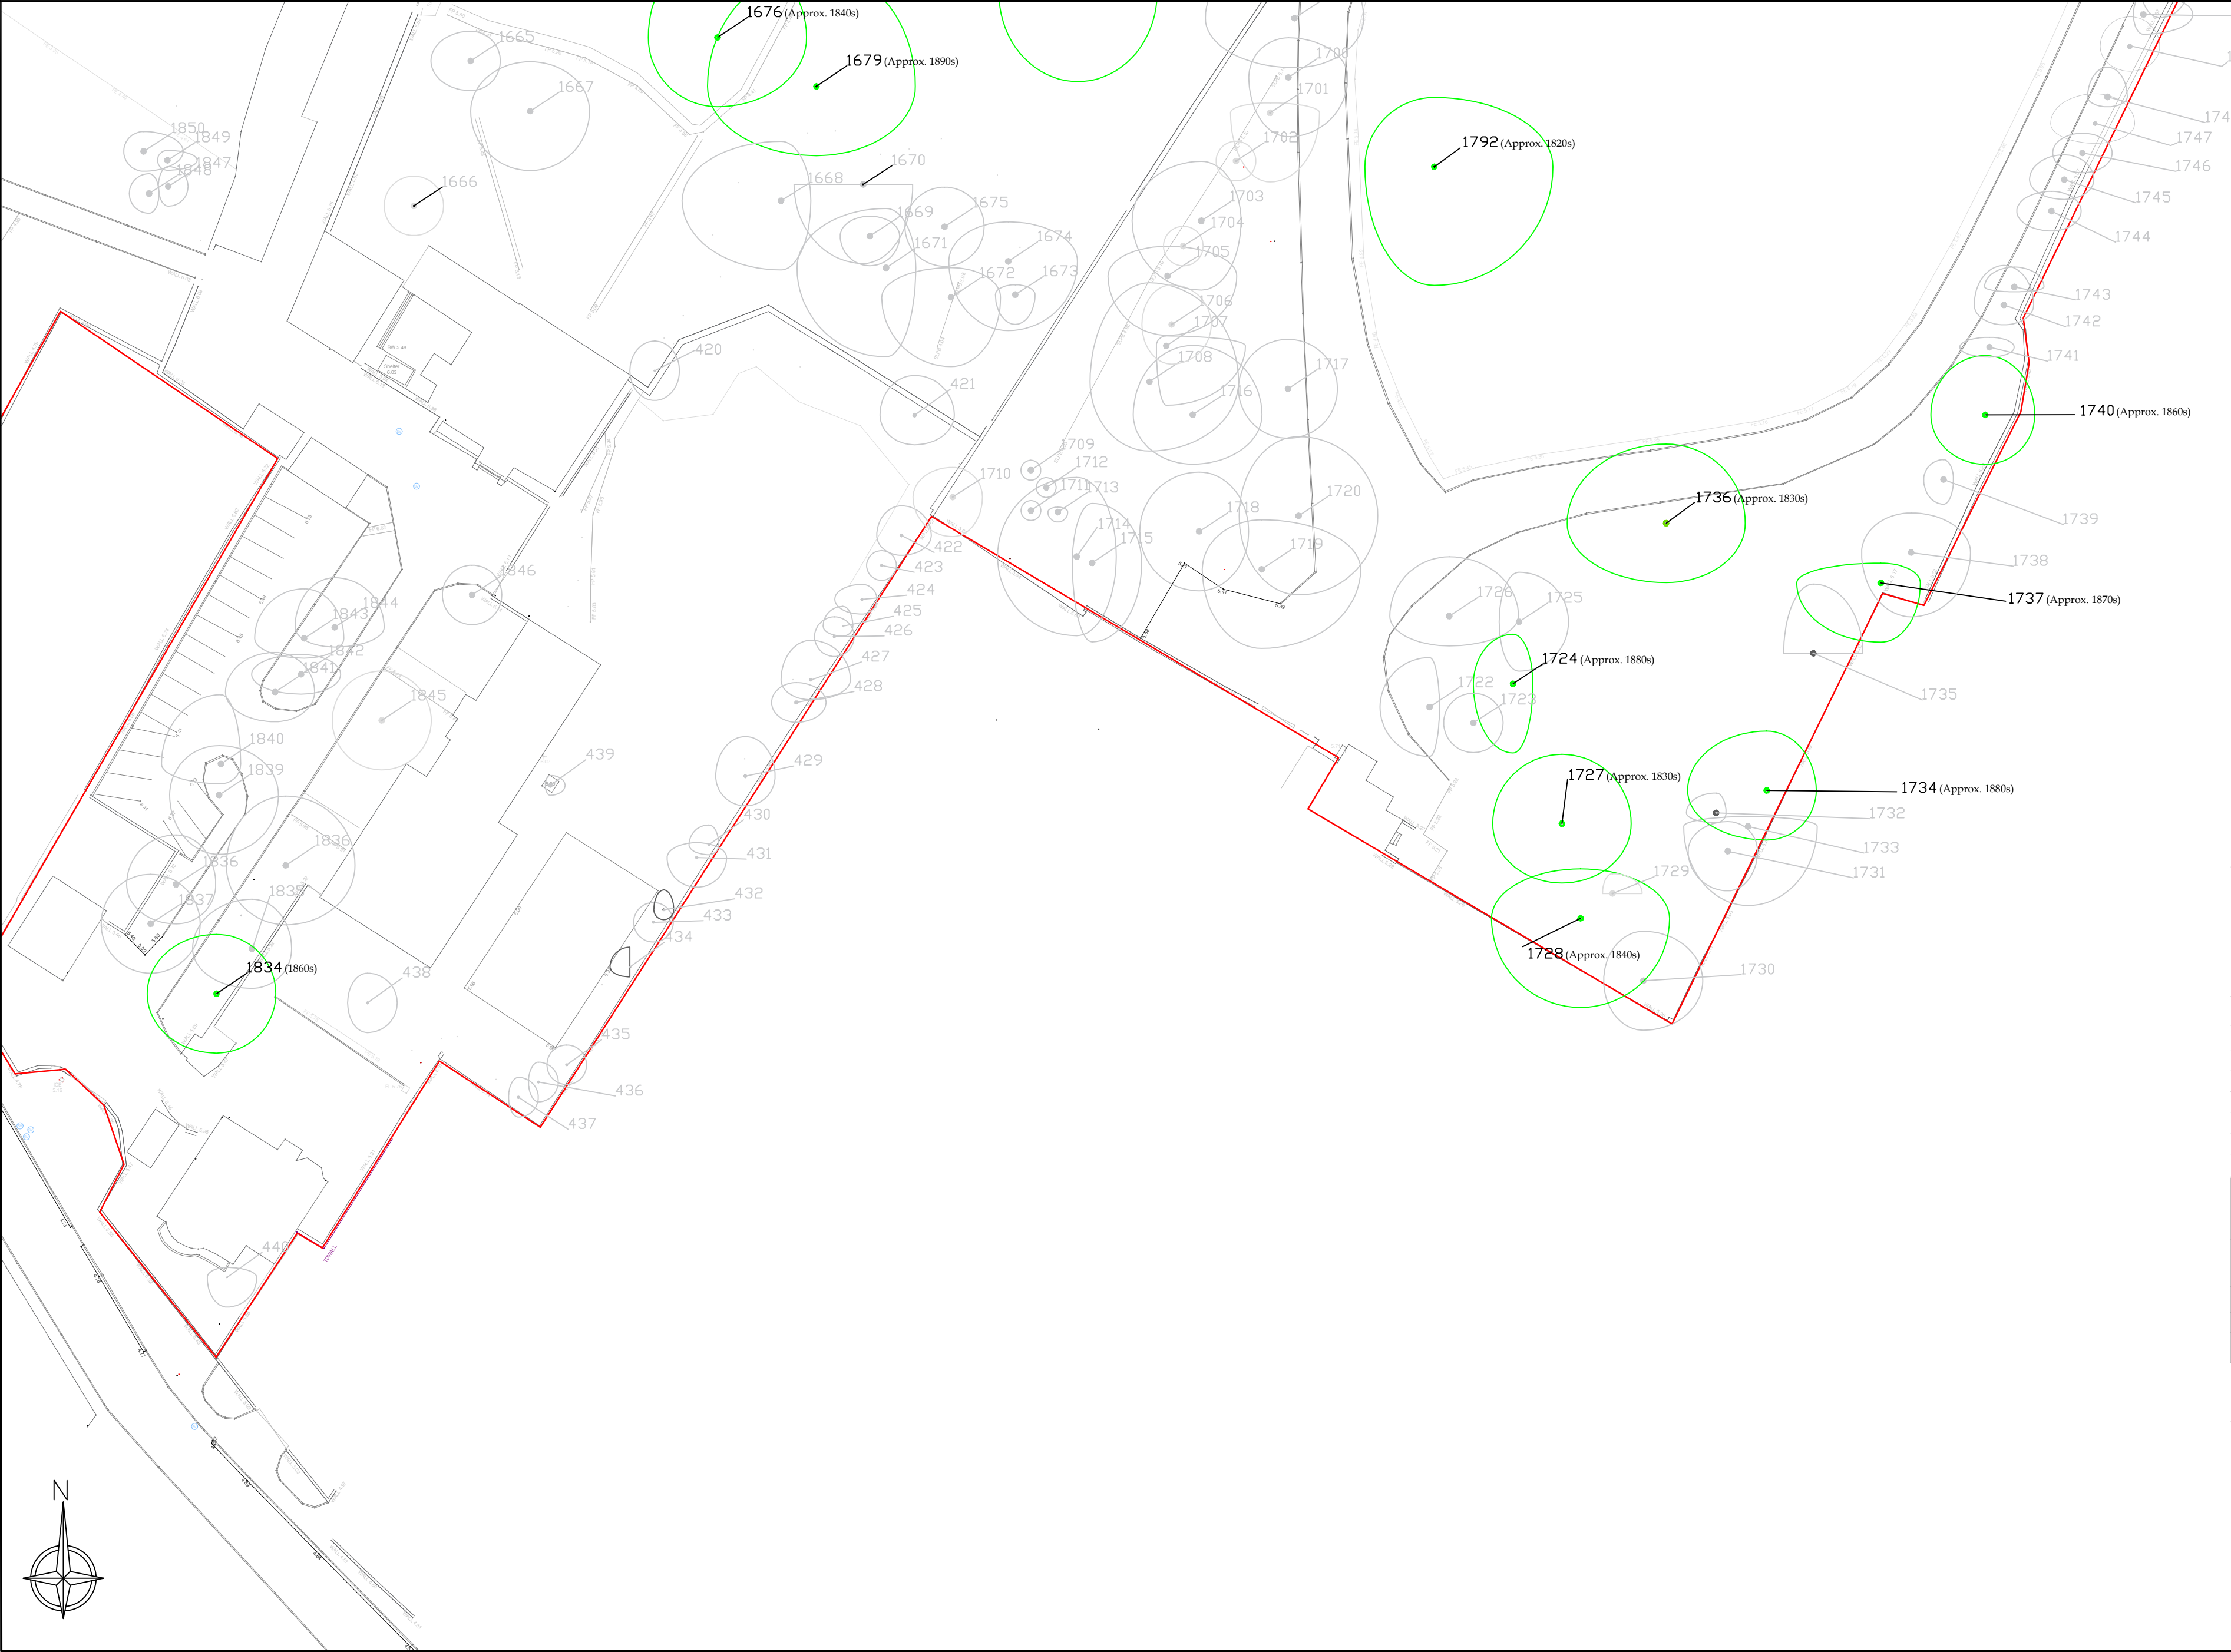

LEGEND

- HISTORIC TREES
- TREES PLANTED IN THE 20TH CENTURY AND AFTER
- TREES OF VERY LOW QUALITY AND VALUE RECOMMENDED FOR REMOVAL
- SITE BOUNDARY

Drawing to be interpreted with reference to Tree Survey document

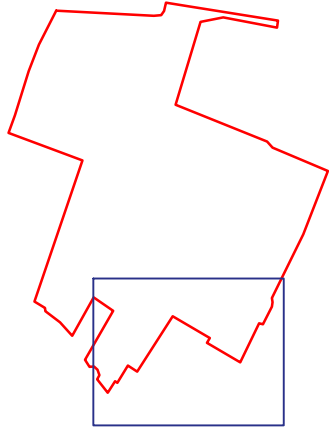

CLIENT

St. Vinect's Hospital

REVISIONS

REV	DATE	DESCRIPTION

PROJECT: St. Vincent's Hospital		JOB NO. TSTV001
DRAWING: HISTORIC TREE SURVEY (2of2)	DATE: 16-12-22	SCALE: 1:450 @ A2
DRAWN BY: NIAL MCBRIDE		NMB INITIALS
STATUS: Planning		REVISION. -
DRAWING NO. 118		

NOTES
Do Not Scale. Use Figured Dimensions Only.
Not for Construction Purposes unless Specifically Marked.
© THIS DRAWING IS COPYRIGHT OF CMK HORTICULTURE • ARBORCULTURE LTD.

CMK
Hort & Arb Ltd.