



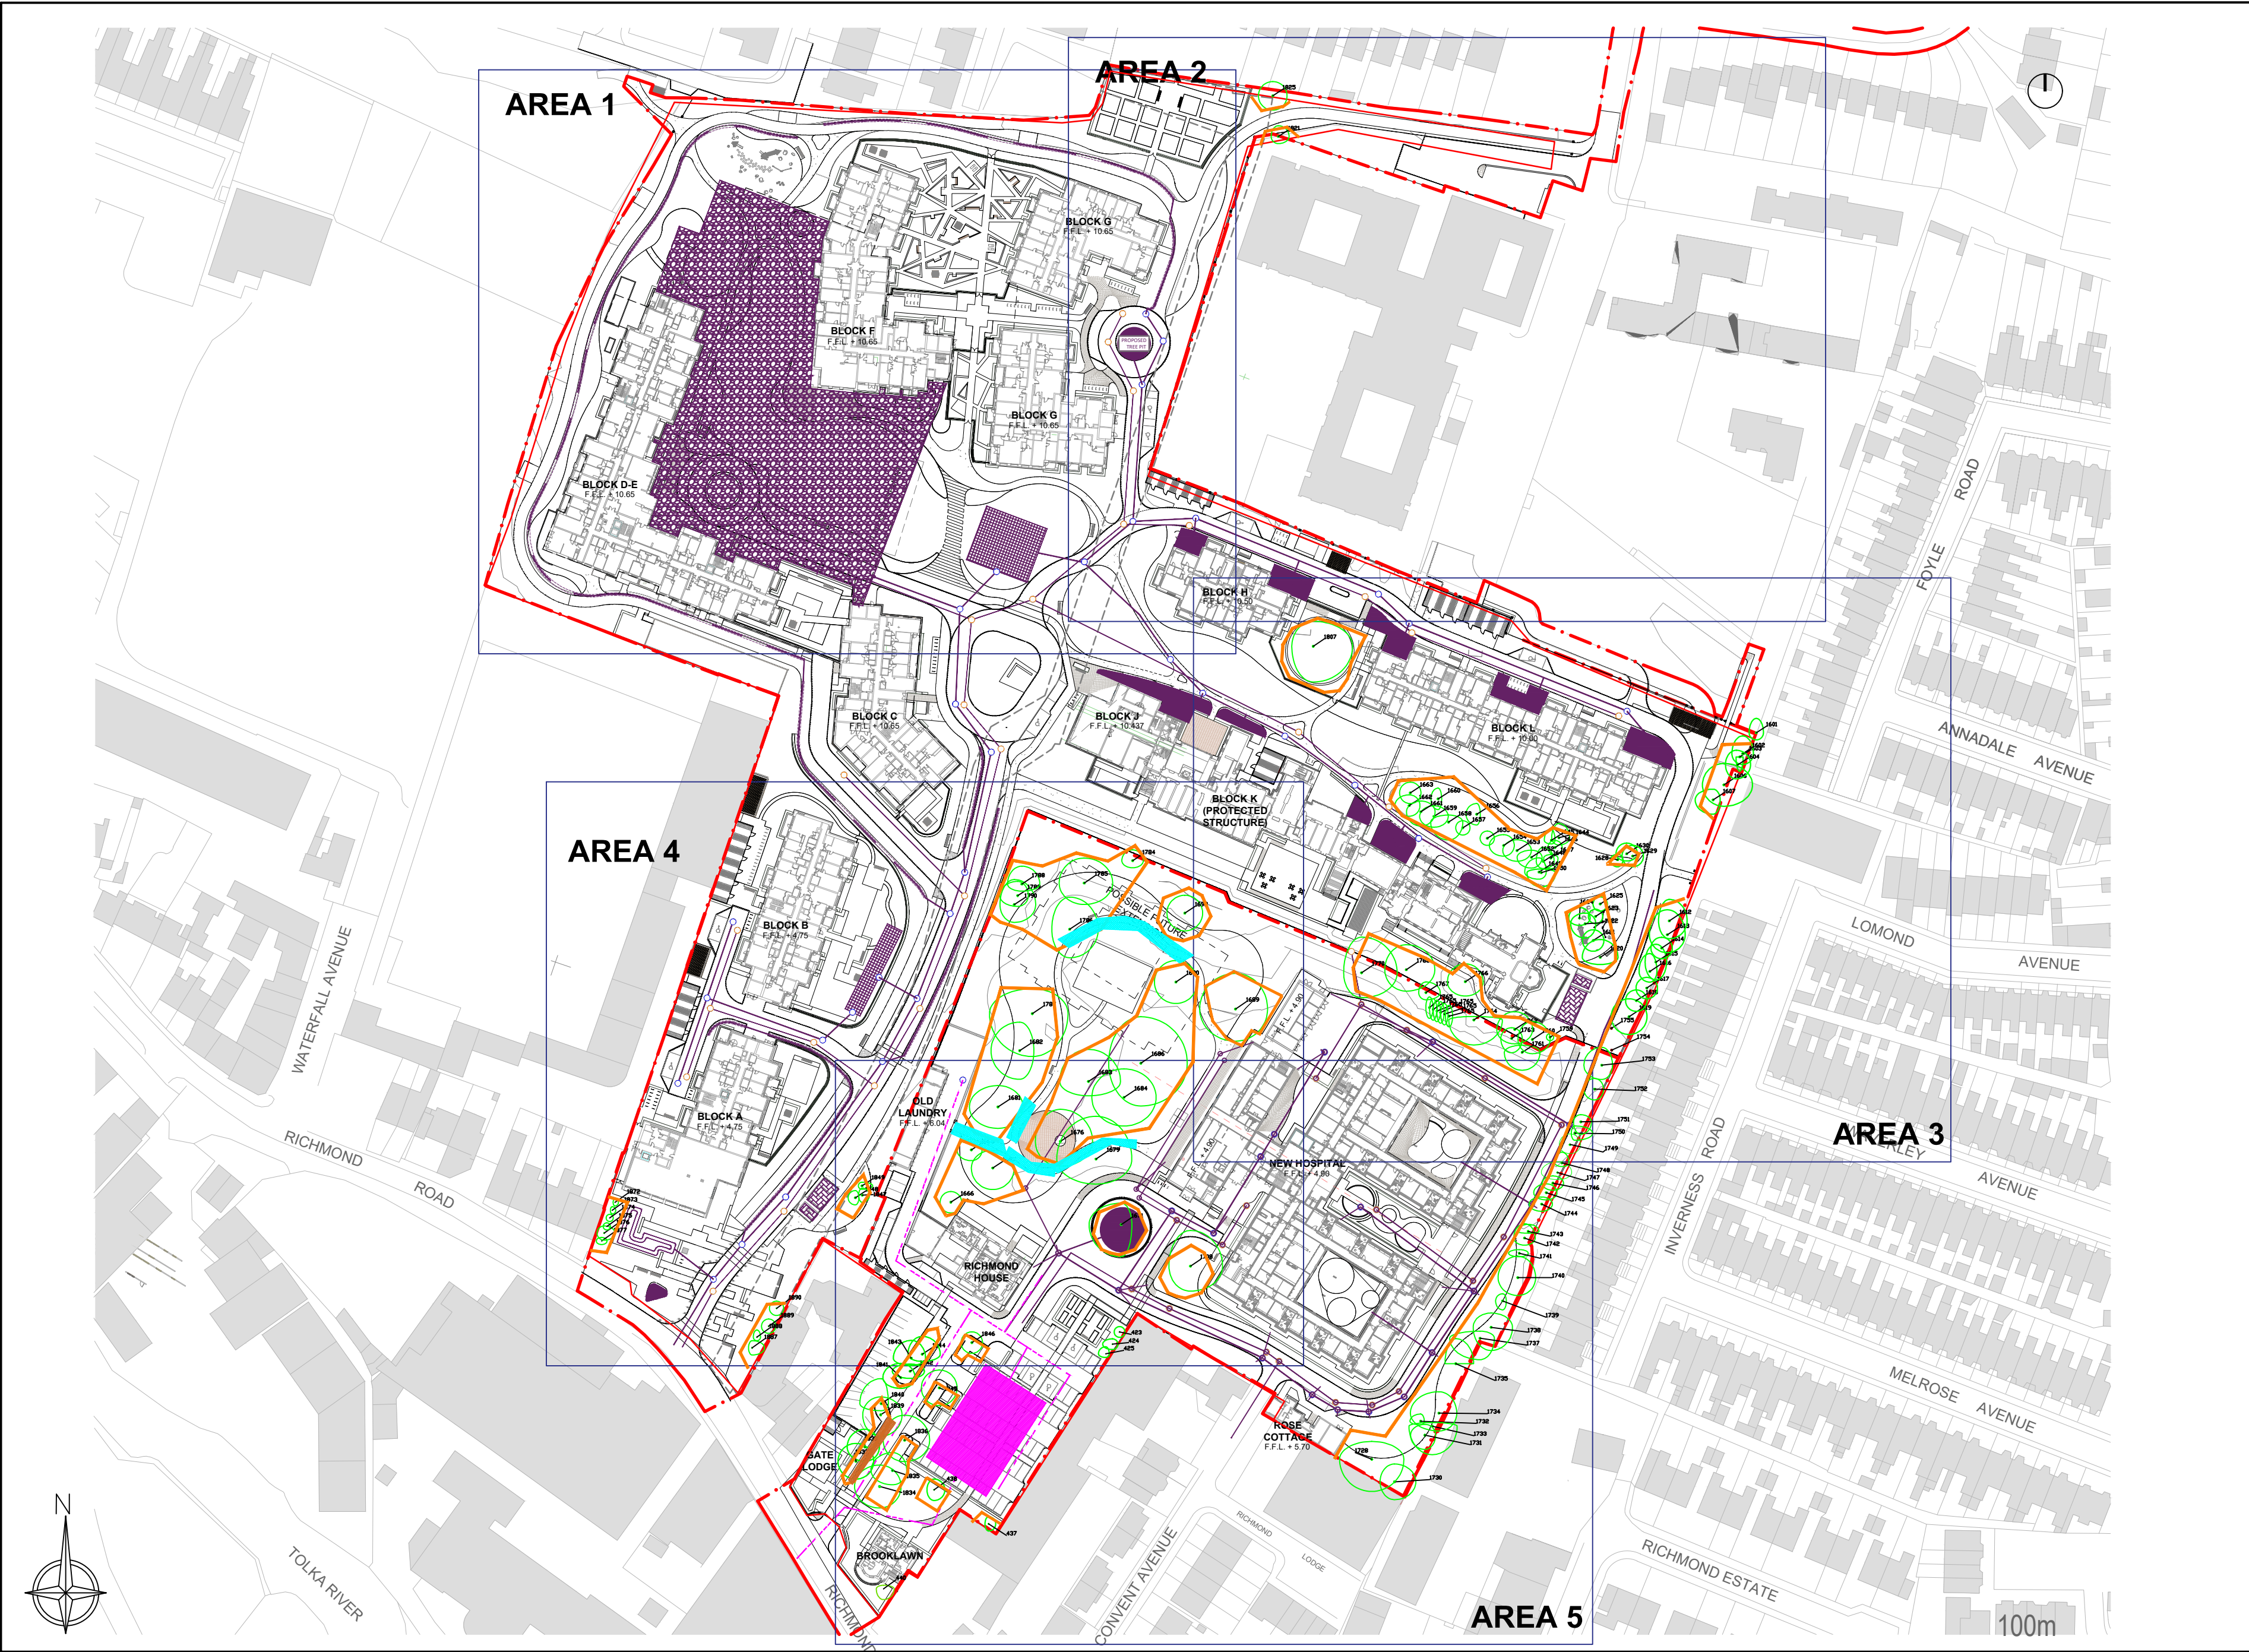

- LEGEND**
- TREE PROTECTION**
- TREES TO BE RETAINED
 - TREE PROTECTION
 - SITE BOUNDARY
 - CELLWEB BASE
 - GROUND MAT ROOT PROTECTION

Note: Drawing to be interpreted with reference to Arboricultural Assessment and Impact Report. Tree protection fencing and ground mats should remain in place for the initial construction phase and only be removed for the final landscaping phase.

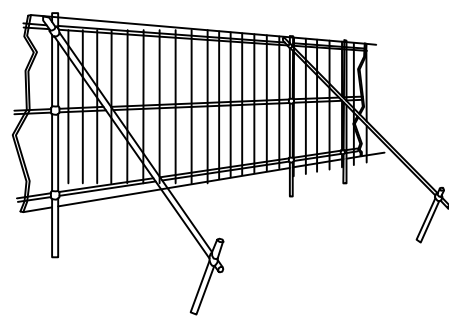

TREE PROTECTION DETAIL:
HERRAS FENCING OR SIMILAR APPROVED



CLIENT
St. Vincent's Hospital

REVISIONS		
REV	DATE	DESCRIPTION

PROJECT: St. Vincent's Hospital	JOB NO.: TSTV001
---	----------------------------

DRAWING: TREE PROTECTION (Keyplan)	DATE: 22-03-23	SCALE: AS SHOWN
--	--------------------------	---------------------------

DRAWN BY: NIALI MCBRIDE	NMB INITIALS
--------------------------------	------------------------

STATUS: Planning	REVISION:
DRAWING NO. 110	

NOTES
Do Not Scale. Use Figured Dimensions Only.
Not for Construction. Purposes unless Specifically Marked.
© THIS DRAWING IS COPYRIGHT OF CMK HORTICULTURE • ARBORICULTURE LTD.


CMK
Hort & Arb Ltd.

AREA 1

AREA 2

- LEGEND
- TREE PROTECTION
- TREES TO BE RETAINED
 - TREE PROTECTION
 - SITE BOUNDARY
 - CELLWEB BASE
 - GROUND MAT ROOT PROTECTION

Note: Drawing to be interpreted with reference to Arboricultural Assessment and Impact Report. Tree protection fencing and ground mats should remain in place for the initial construction phase and only be removed for the final landscaping phase.

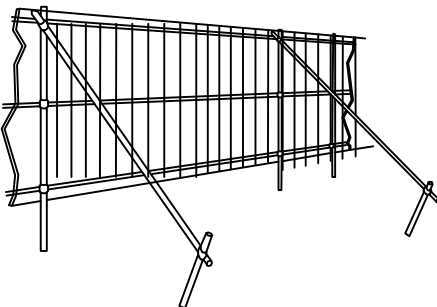

TREE PROTECTION DETAIL:
HERRAS FENCING OR SIMILAR APPROVED



CLIENT
St. Vincent's Hospital

REVISIONS		
REV	DATE	DESCRIPTION

PROJECT: St. Vincent's Hospital		JOB NO. TSTV001
DRAWING: TREE PROTECTION (1of5)	DATE: 22-03-23	SCALE: 1:450 @
DRAWN BY: NIALl MCBRIDE		NMB INITIALS
STATUS: Planning		REVISION *
DRAWING NO. 111		

NOTES
Do Not Scale. Use Figured Dimensions Only.
Not for Construction. Purposes unless Specifically Marked.
© THIS DRAWING IS COPYRIGHT OF CMK HORTICULTURE + ARBORICULTURE LTD.

CMK
Hort & Arb Ltd.

BLOCK F
F.F.L. + 10.65

BLOCK G
F.F.L. + 10.65


BLOCK G
F.F.L. + 10.65

BLOCK D-E
F.F.L. + 10.65


BLOCK H
F.F.L. + 10.50

LINE OF BASEMENT

PROPOSED
TREE PIT

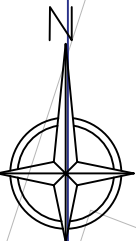


AREA 2

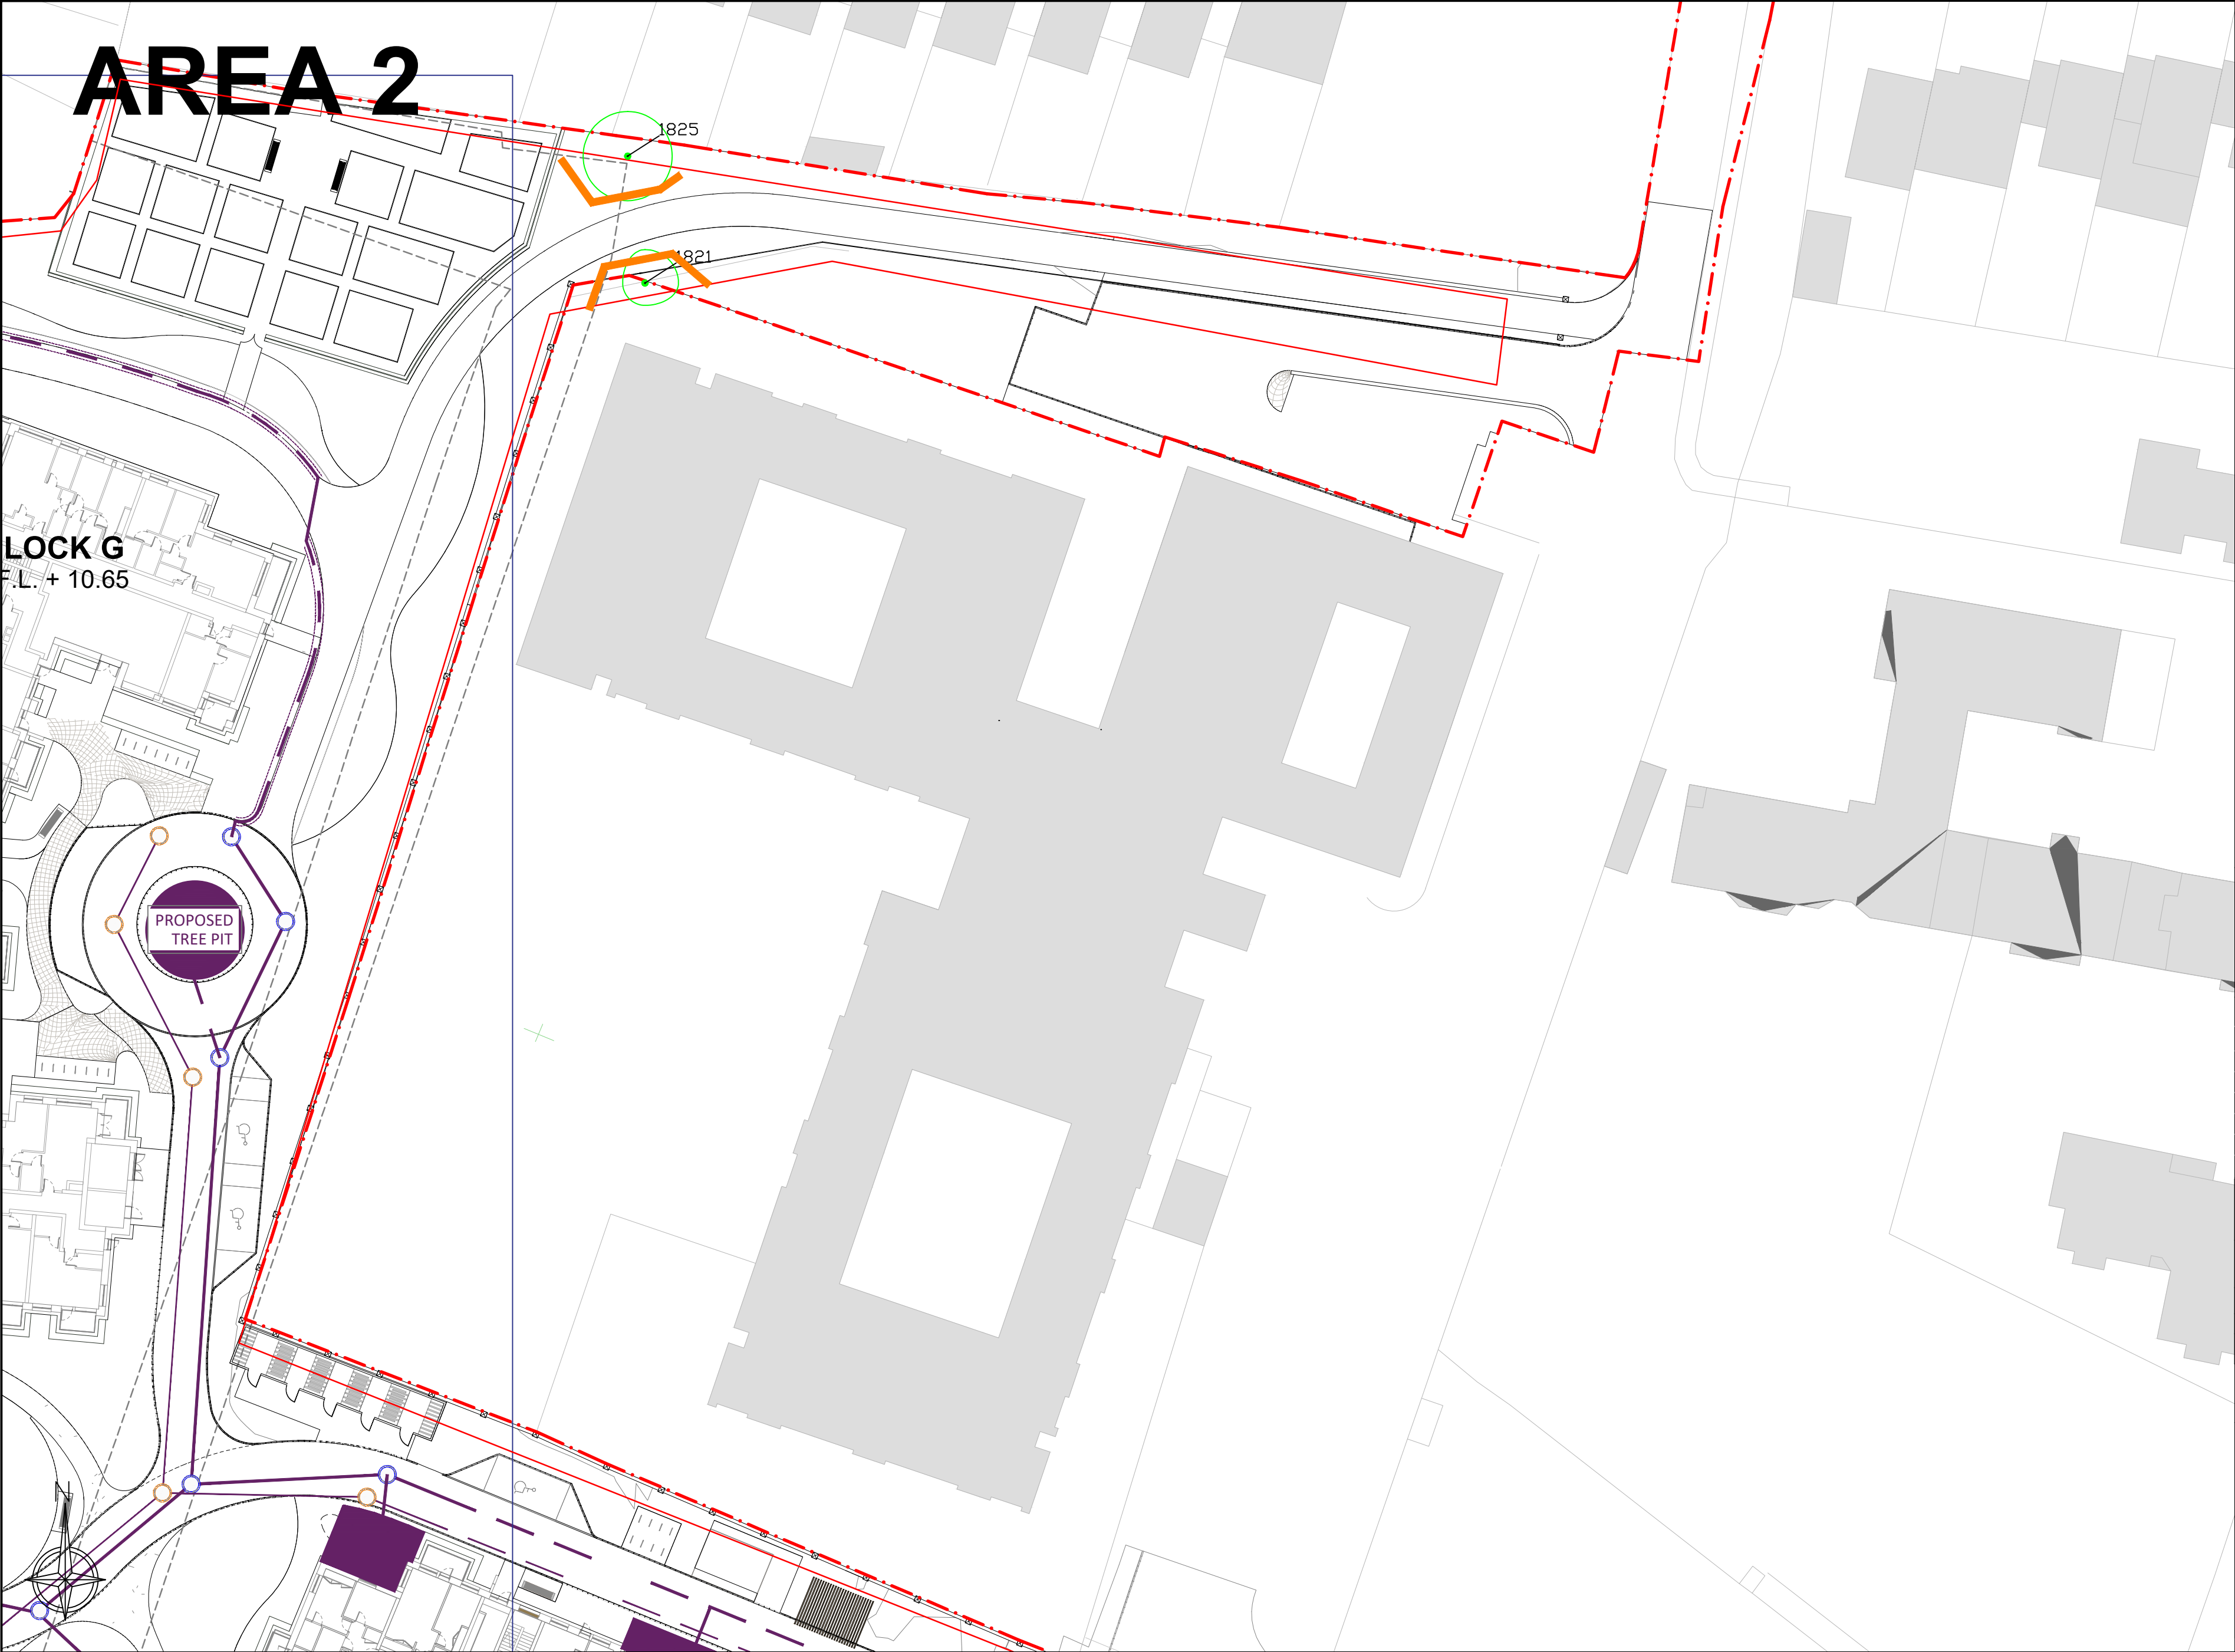

- LEGEND**
- TREE PROTECTION**
- TREES TO BE RETAINED
 - TREE PROTECTION
 - SITE BOUNDARY
 - CELLWEB BASE
 - GROUND MAT ROOT PROTECTION

Note: Drawing to be interpreted with reference to Arboricultural Assessment and Impact Report. Tree protection fencing and ground mats should remain in place for the initial construction phase and only be removed for the final landscaping phase.

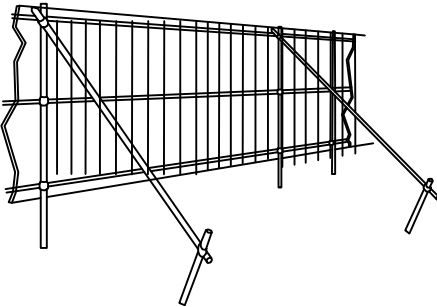

TREE PROTECTION DETAIL:
HERRAS FENCING OR SIMILAR APPROVED



CLIENT
St. Vincent's Hospital

REVISIONS		
REV	DATE	DESCRIPTION

PROJECT: St. Vincent's Hospital		JOB NO. TSTV001
DRAWING: TREE PROTECTION (2of5)	DATE: 22-03-23	SCALE: 1:450 @ A2
DRAWN BY: NIALl MCBRIDE		NMB INITIALS
STATUS: Planning		REVISION. -
DRAWING NO. 112		


NOTES
Do Not Scale. Use Figured Dimensions Only.
Not for Construction. Purposes unless Specifically Marked.
© THIS DRAWING IS COPYRIGHT OF CMK HORTICULTURE • ARBORICULTURE LTD.

CMK
Hort & Arb Ltd.



- LEGEND**
- TREE PROTECTION**
- TREES TO BE RETAINED
 - TREE PROTECTION
 - SITE BOUNDARY
 - CELLWEB BASE
 - GROUND MAT ROOT PROTECTION

Note: Drawing to be interpreted with reference to Arboricultural Assessment and Impact Report. Tree protection fencing and ground mats should remain in place for the initial construction phase and only be removed for the final landscaping phase.

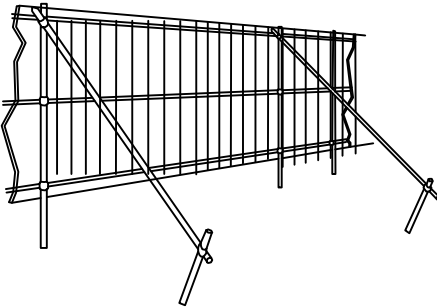

TREE PROTECTION DETAIL:
HERRAS FENCING OR SIMILAR APPROVED



CLIENT
St. Vincent's Hospital

REVISIONS		
REV	DATE	DESCRIPTION

PROJECT: St. Vincent's Hospital		JOB NO. TSTV001
DRAWING: TREE PROTECTION (3of5)	DATE: 22-03-23	SCALE: 1:450 @
DRAWN BY: NIALl MCBRIDE		NMB INITIALS
STATUS: Planning		REVISION: .
DRAWING NO. 113		

NOTES
Do Not Scale. Use Figured Dimensions Only.
Not for Construction. Purposes unless Specifically Marked.
© THIS DRAWING IS COPYRIGHT OF CMK HORTICULTURE • ARBORICULTURE LTD.

CMK
Hort & Arb Ltd.

AREA 3

AREA 4

BLOCK B
F.F.L. +4.75

BLOCK A
F.F.L. +4.75

OLD
LAUNDRY
F.F.L. +6.04

RICHMOND
HOUSE


BLOCK K
(PROTECTED
STRUCTURE)

POSSIBLE FUTURE
EXTENSION

NEW HOS
F.F.L. +4.75

- LEGEND**
- TREE PROTECTION**
- TREES TO BE RETAINED
 - TREE PROTECTION
 - SITE BOUNDARY
 - CELLWEB BASE
 - GROUND MAT ROOT PROTECTION

Note: Drawing to be interpreted with reference to Arboricultural Assessment and Impact Report. Tree protection fencing and ground mats should remain in place for the initial construction phase and only be removed for the final landscaping phase.

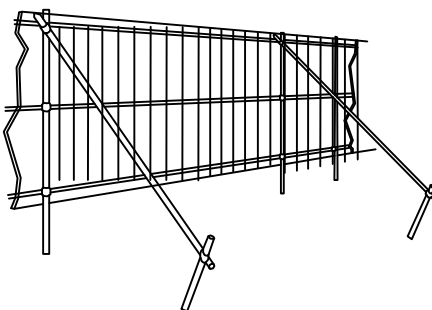

TREE PROTECTION DETAIL:
HERRAS FENCING OR SIMILAR APPROVED




CLIENT
St. Vincent's Hospital

REVISIONS		
REV	DATE	DESCRIPTION

PROJECT: St. Vincent's Hospital		JOB NO. TSTV001
DRAWING: TREE PROTECTION (4of5)	DATE: 22-03-23	SCALE: 1:450 @
DRAWN BY: NIALl MCBRIDE		NMB INITIALS
STATUS: Planning		REVISIONS
DRAWING NO. 114		


NOTES
Do Not Scale. Use Figured Dimensions Only.
Not for Construction. Purposes unless Specifically Marked.
© THIS DRAWING IS COPYRIGHT OF CMK HORTICULTURE • ARBORICULTURE LTD.

CMK
Hort & Arb Ltd.

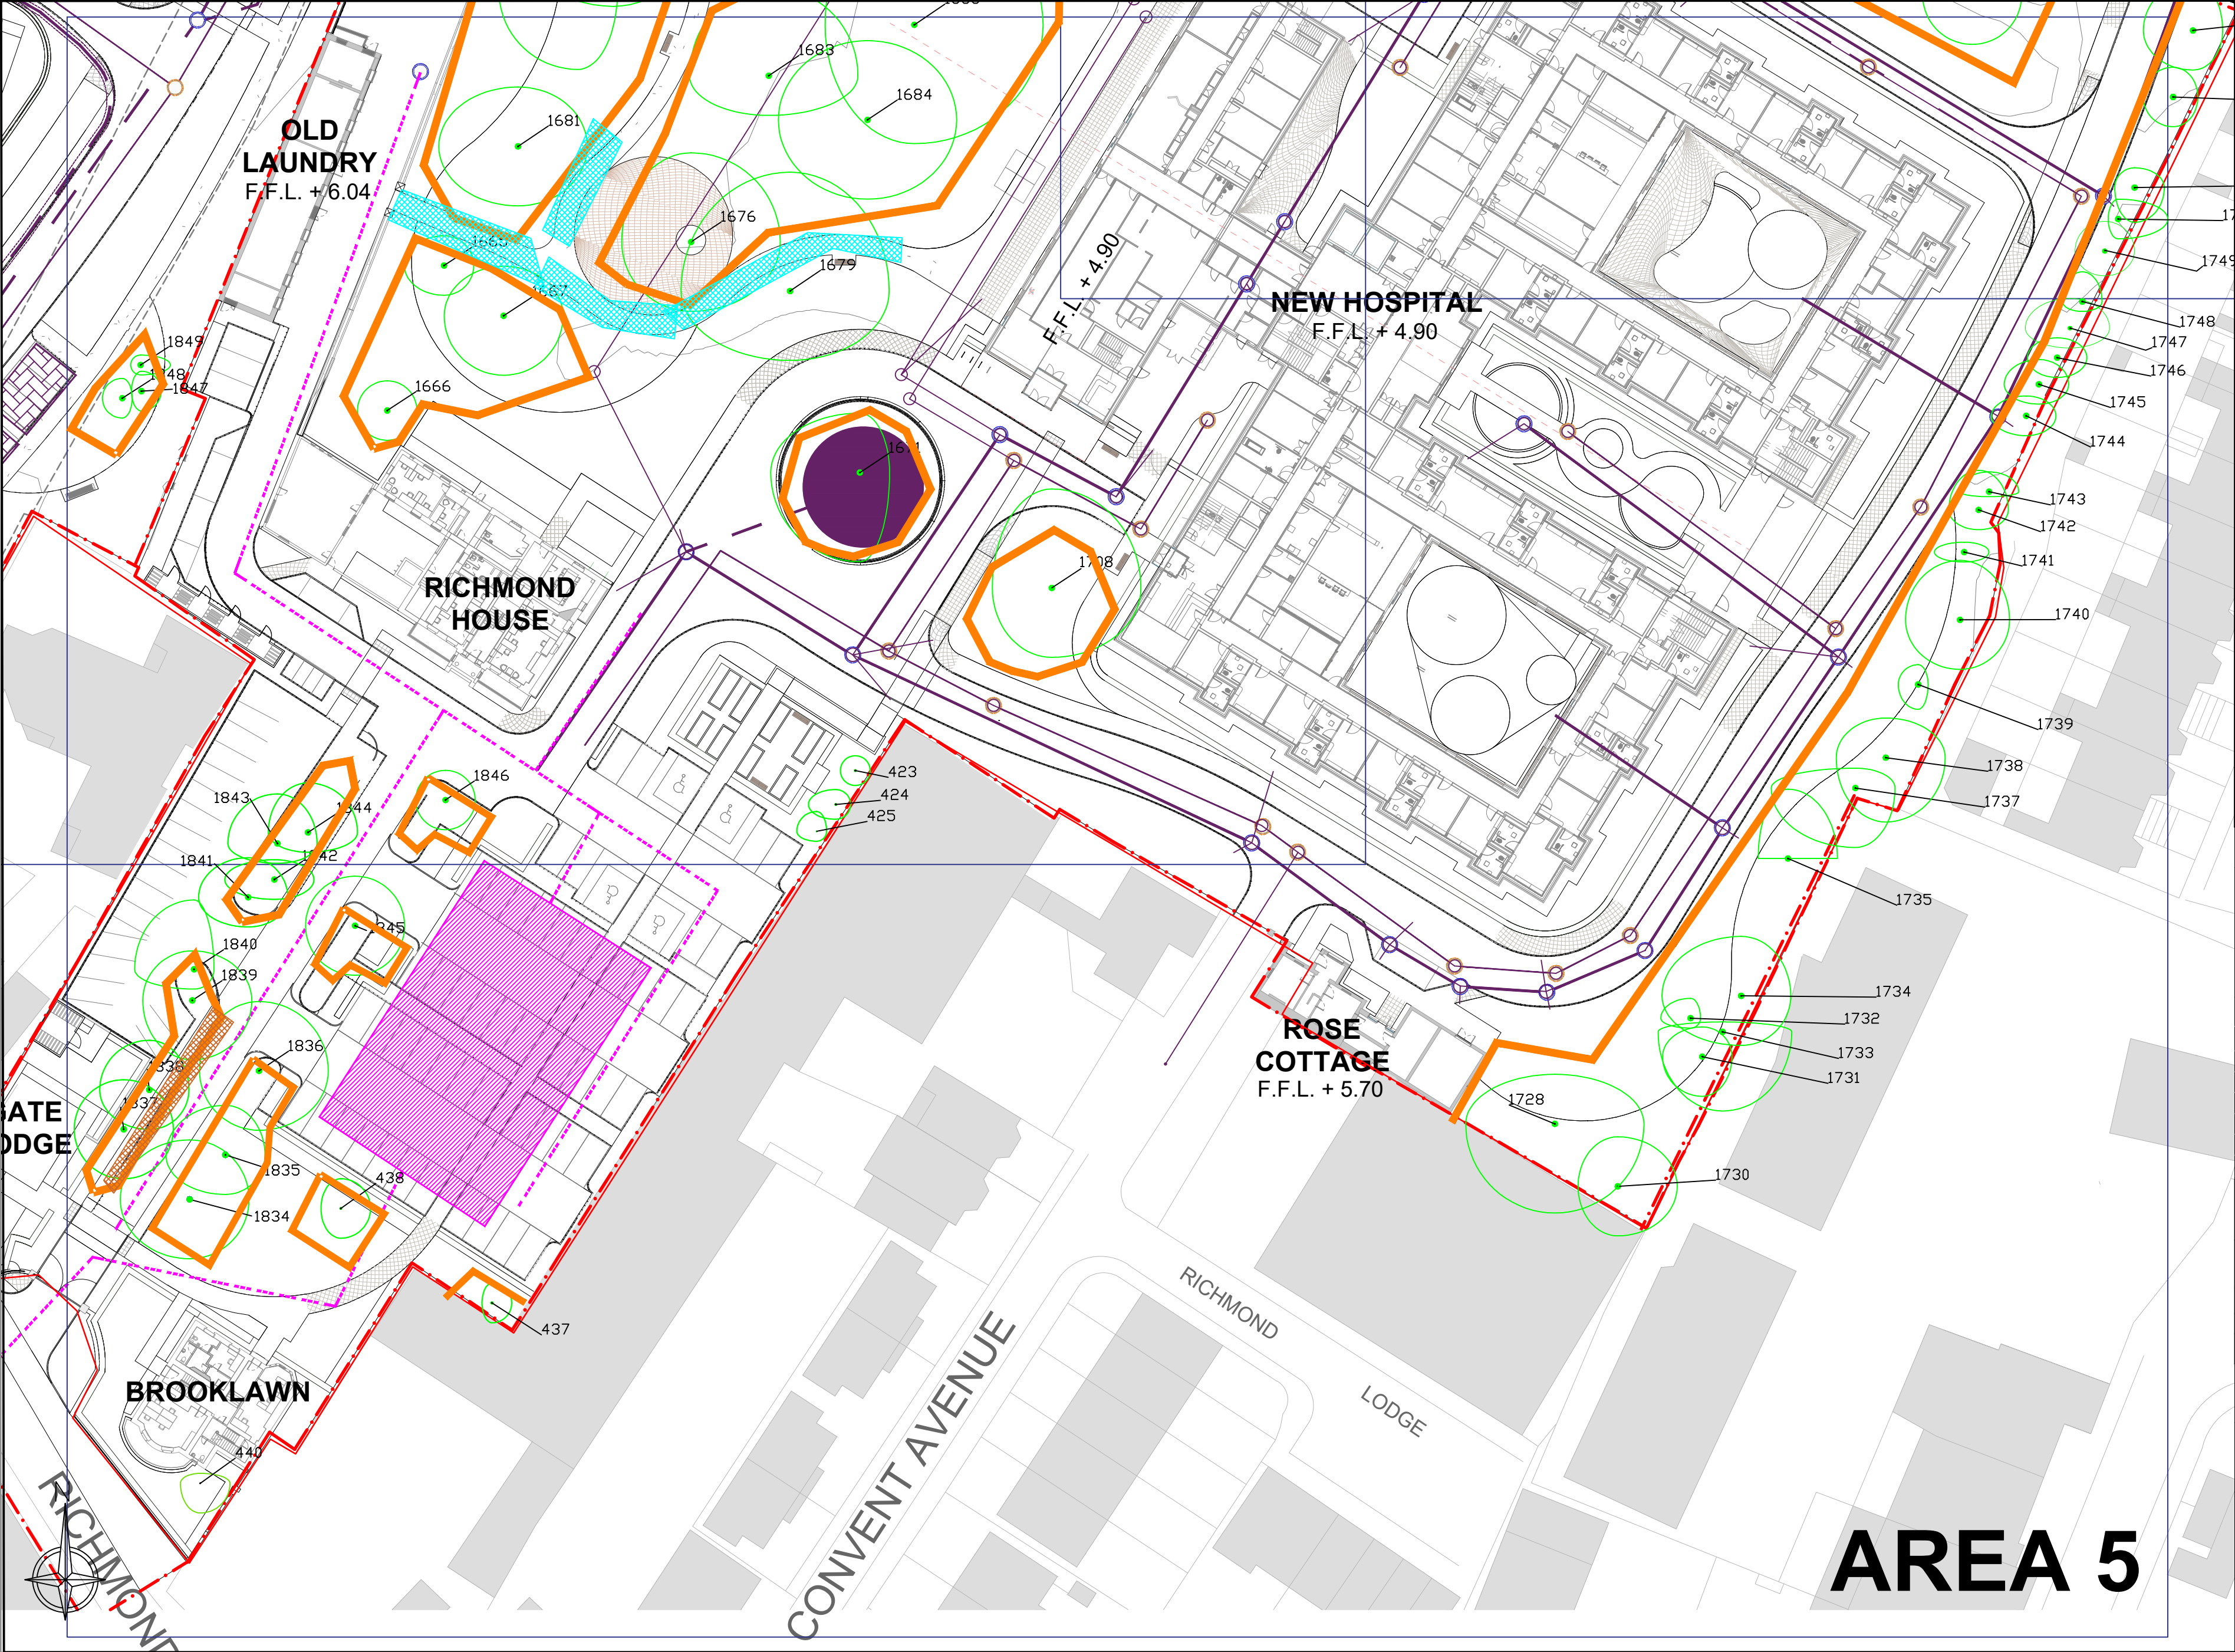

- LEGEND**
- TREE PROTECTION**
- TREES TO BE RETAINED
 - TREE PROTECTION
 - SITE BOUNDARY
 - CELLWEB BASE
 - GROUND MAT ROOT PROTECTION

Note: Drawing to be interpreted with reference to Arboricultural Assessment and Impact Report. Tree protection fencing and ground mats should remain in place for the initial construction phase and only be removed for the final landscaping phase.

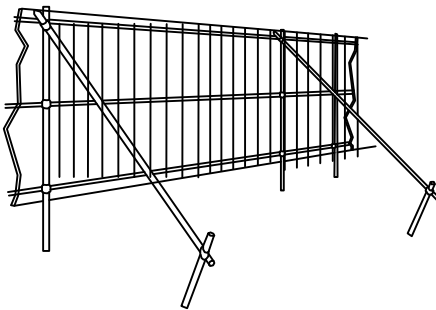

TREE PROTECTION DETAIL:
HERRAS FENCING OR SIMILAR APPROVED



CLIENT
St. Vincent's Hospital

REVISIONS		
REV	DATE	DESCRIPTION

PROJECT: St. Vincent's Hospital		JOB NO. TSTV001
DRAWING: TREE PROTECTION (5of5)	DATE: 22-03-23	SCALE: 1:450 @ A2
DRAWN BY: NIALl MCBRIDE		NMB INITIALS
STATUS: Planning		REVISION *
DRAWING NO. 115		

NOTES
Do Not Scale. Use Figured Dimensions Only.
Not for Construction. Purposes unless Specifically Marked.
© THIS DRAWING IS COPYRIGHT OF CMK HORTICULTURE • ARBORICULTURE LTD.

CMK
Hort & Arb Ltd.

AREA 5