


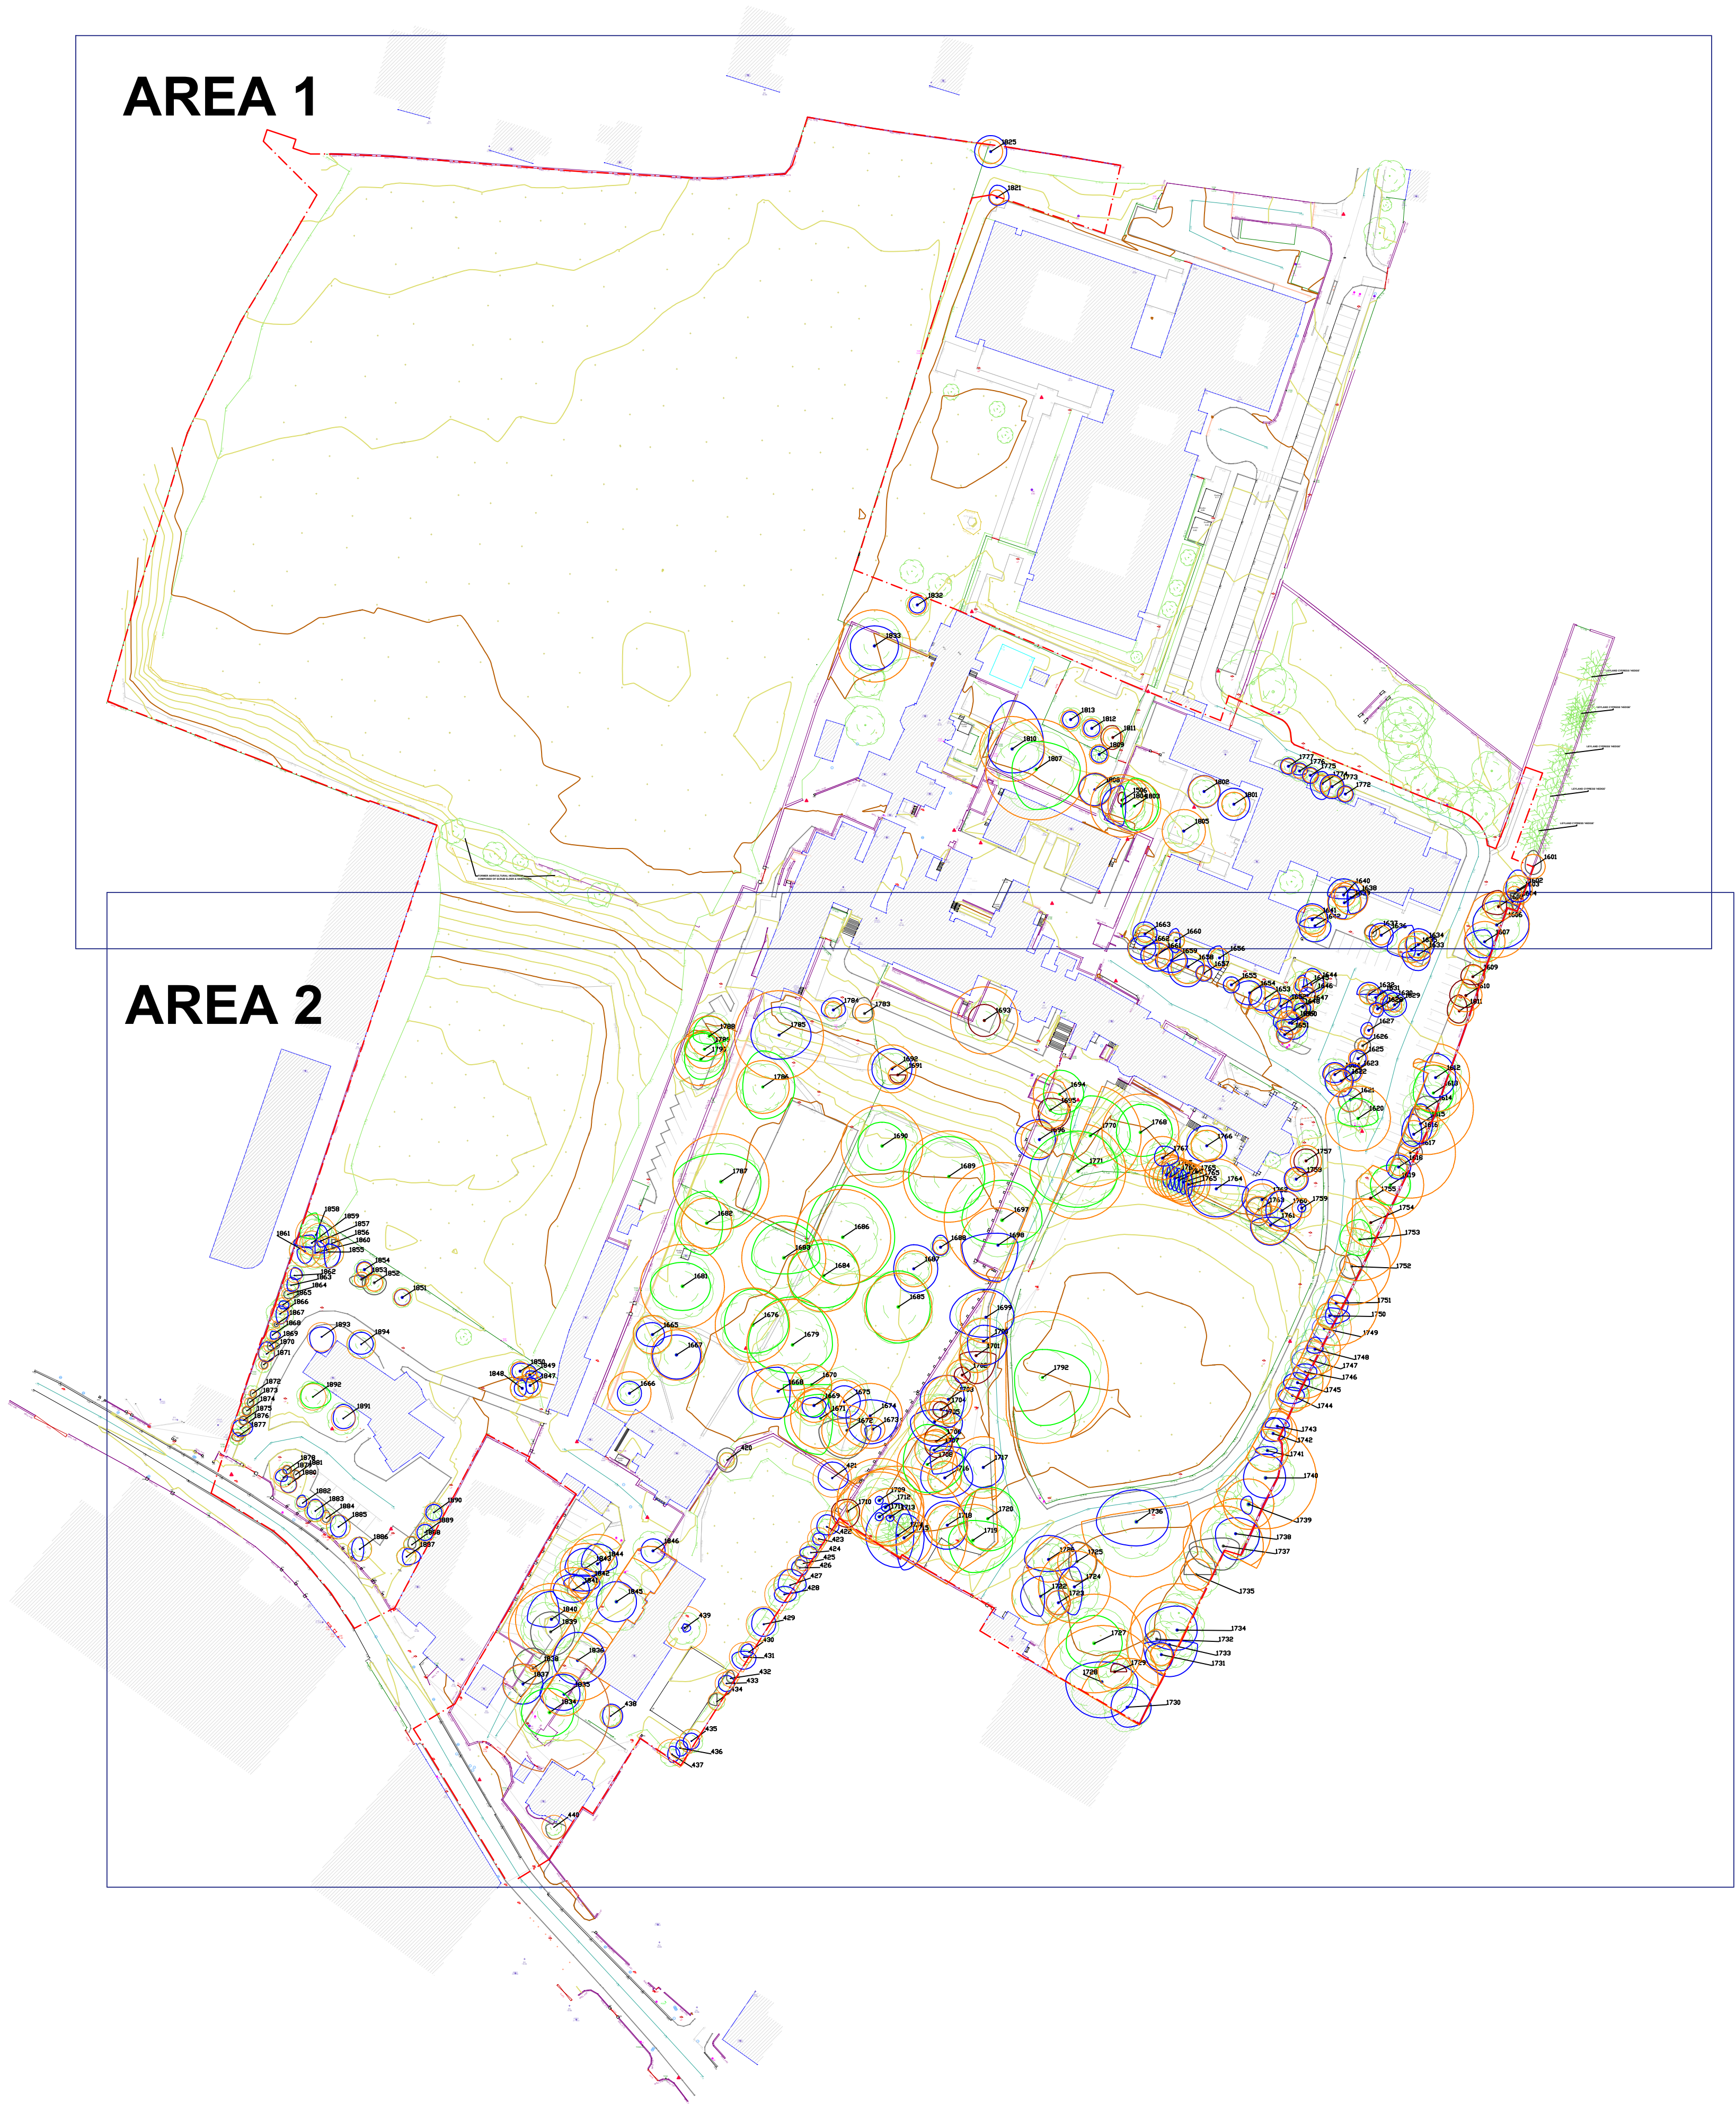

LEGEND

TREE CONDITION CATEGORIES

- A TREES OF HIGH VALUE AND QUALITY
- B TREES OF MODERATE VALUE AND QUALITY
- C TREES OF LOW QUALITY AND VALUE
- U TREES OF VERY LOW QUALITY AND VALUE RECOMMENDED FOR REMOVAL
- TREE CONSTRAINTS
- SITE BOUNDARY

Drawing to be interpreted with reference to Tree Survey document

Tree constraints shown are calculated from guidelines contained within BS5837 (2012) within dimensions contained within Section 8 of the Tree Survey document. This outline should not be interpreted as the exact extent of root spread however it is considered the optimal area to be retained free of developmental impacts. Natural and/or man made barriers such as waterlogged soil or buildings may restrict the spread of tree roots. Crown spreads may also prove to be a constraint particularly where crown reduction may not be possible. The constraints lines shown on this drawing are therefore a guide only. An on-site assessment should be undertaken in the event of any developments being planned within the areas shown for retained trees.

REV	DATE	DESCRIPTION
B	29-09-21	Added redline and additional trees
C-D	17-10-21	Amended redline
E	17-01-23	Updated tree locations
F	22-03-23	Amended redline

CMK

CLIENT:
St. Vincent's Hospital

PROJECT:
St. Vincent's Hospital

JOB NO.
TSTV001

DRAWING:
ARBORICULTURAL ASSESSMENT (KEYPLAN)

DATE:
22-03-23

SCALE:
As shown @ A1

DRAWN BY:
NAB

REVISION:
101

NOTES
This drawing is for information only. It is not to be used for construction purposes without the approval of the architect.
© This drawing is the copyright of CMK Horticulture - Arboriculture

STATUS: PLANNING

AREA 1

AREA 2



AREA 2

LEGEND TREE CONDITION CATEGORIES

- A TREES OF HIGH VALUE AND QUALITY
- B TREES OF MODERATE VALUE AND QUALITY
- C TREES OF LOW QUALITY AND VALUE
- U TREES OF VERY LOW QUALITY AND VALUE
RECOMMENDED FOR REMOVAL
- TREE CONSTRAINTS
- SITE BOUNDARY

Drawing to be interpreted with reference
to Tree Survey document

Tree constraints shown are calculated
from guidelines contained within BS5837
(2012) within dimensions contained within
Section 8 of the Tree Survey document.
This outline should not be interpreted as
the exact extent of root spread however it
is considered the optimal area to be
retained free of developmental impacts.
Natural and/or man made barriers such
as waterlogged soil or buildings may
restrict the spread of tree roots. Crown
spreads may also prove to be a constraint
particularly where crown reduction may
not be possible.
The constraints lines shown on this
drawing are therefore a guide only. An
on-site assessment should be undertaken
in the event of any developments being
planned within the areas shown for
retained trees.

AREA 1

AREA 2

REV	DATE	DESCRIPTION
B	29-09-21	Added redline and additional trees
C-D	17-10-21	Amended redline
E	17-01-23	Updated tree locations
F	22-03-23	Amended redline

CMK

CLIENT: St. Vincent's Hospital	PROJECT: St. Vincent's Hospital	JOB NO. TSTV001
DRAWING: ARBORICULTURAL ASSESSMENT 1 of 2	DATE: 22-03-23	SCALE: 1:1000 @ A1
DRAWN BY: NALL MCBRIDE	NMB 12/03/23	DRAWING NO. 103
STATUS: PLANNING	REVISION: F	